



1 DUPLEX FRONT ELEVATION
SCALE: 3/32"=1'-0"



2 DUPLEX SIDE ELEVATION (LEFT SIM TO RIGHT)
SCALE: 3/32"=1'-0"



3 DUPLEX REAR ELEVATION
SCALE: 3/32"=1'-0"



MAGNET
design+development

PLANS REVIEWED AND ACCEPTED FOR CODE COMPLIANCE

Planning & Zoning: achavez 01/23/2024


The issuance of a permit shall not be construed to be a permit or approval of any violation of the codes or ordinances of the Town of Oro Valley

ORO VALLEY ASSISTED LIVING COMMUNITY


Oro Valley, Arizona 85737




520.885.4455 FAX: 885.2886

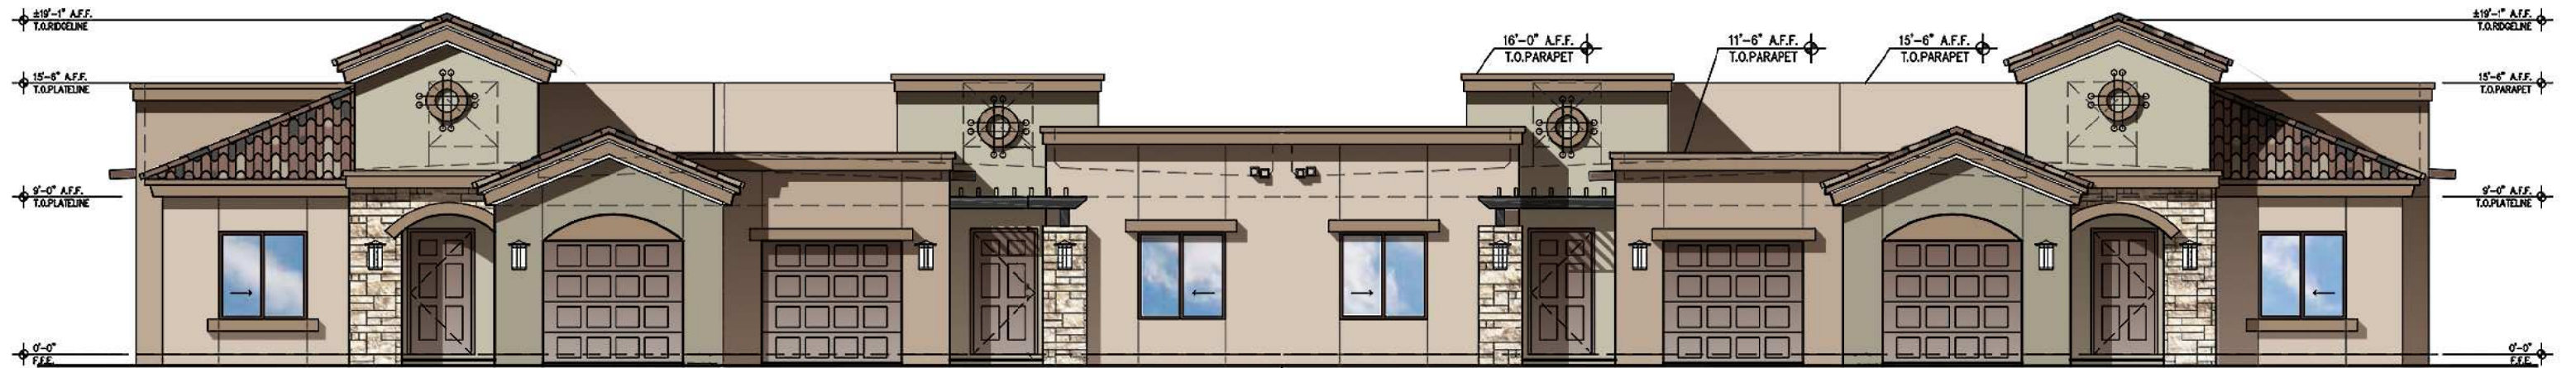

1 4-PLEX FRONT ELEVATION
SCALE: 3/32"=1'-0"

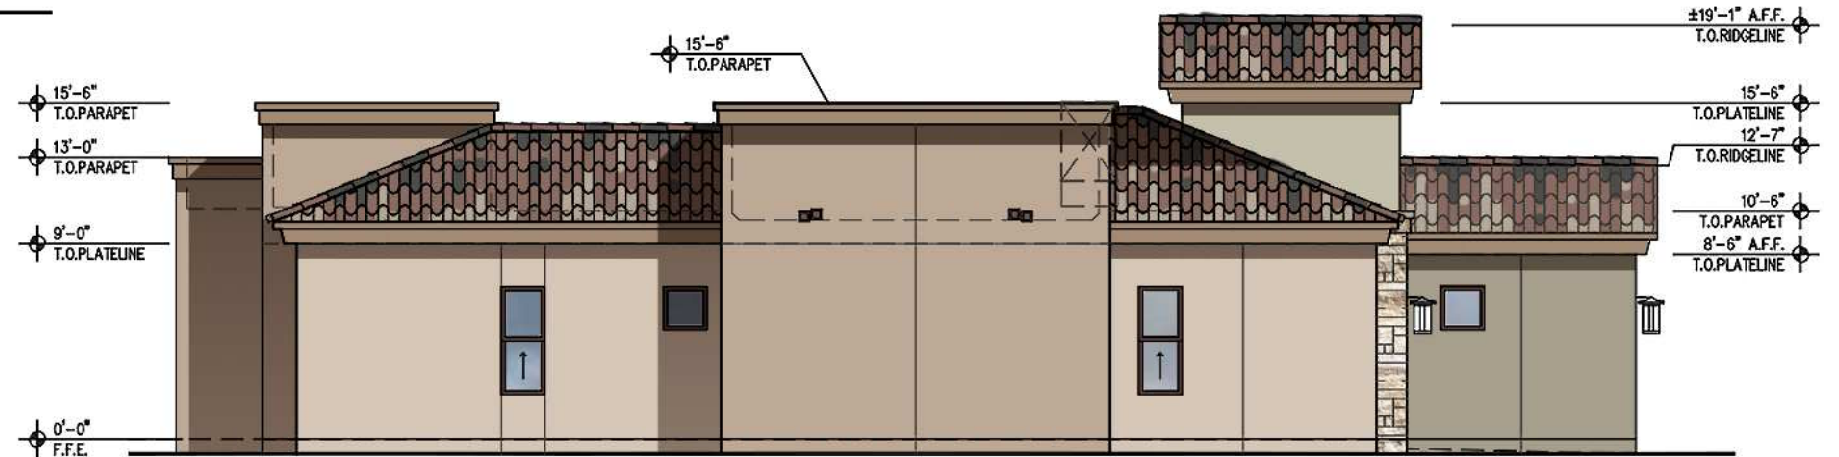

2 4-PLEX SIDE ELEVATION (LEFT SIM TO RIGHT)
SCALE: 3/32"=1'-0"

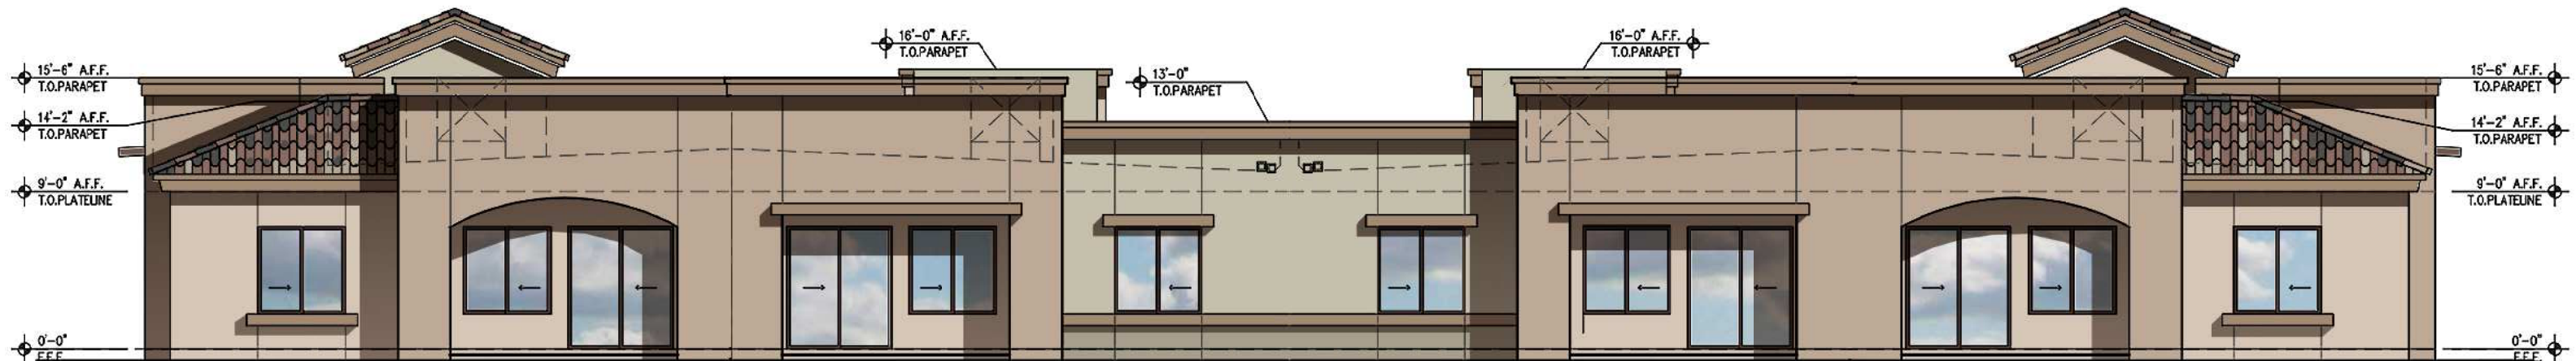

3 4-PLEX REAR ELEVATION
SCALE: 3/32"=1'-0"

COLORED ELEVATIONS



1 WEST ELEVATION
SCALE: 1/16"=1'-0"



2 SOUTH ELEVATION
SCALE: 1/16"=1'-0"

PLANS REVIEWED AND ACCERTED FOR CODE COMPLIANCE
Planning & Zoning: achavez 01/23/2024
The issuance of a permit shall not be construed to be a permit or approval of any violation of the codes or ordinances of the Town of Oro Valley

COLORED ELEVATIONS



3 EAST ELEVATION
SCALE: 1/16"=1'-0"



4 NORTH ELEVATION
SCALE: 1/16"=1'-0"

PLANS REVIEWED AND ACCEPTED FOR CODE COMPLIANCE

Planning & Zoning: achavez 01/23/2024

The issuance of a permit shall not be construed to be a permit or approval of any violation of the codes or ordinances of the Town of Oro Valley



DE6122
Dry Creek
LRV-55



DE6077
Deep Brown
LRV-26



Roof Tile
Monier Life Tile
IMSCS4904
Deerfield



DE6123
Trail Dust
LRV-40



DE6213
Fine Grain
LRV-59



Window Frame
Black With White
Interior



DE6124
Whole Wheat
LRV-26



DE6214
Pigeon Gray
LRV-43



Stone Veneer
Golden Bay



Metal Trellis
Exterior Metallic
Paint
MM - Cafe Bronze

TRASH ENCLOSURE



TRASH ENCLOSURE ELEVATION




TRASH ENCLOSURE ELEVATION

NOTES :


- See material board for metal gate selection.
- Generator and loading zone enclosure will be similar to trash enclosure in style and material selection.
- Use proposed CMU block for retaining walls.
- Refer to development package for final locations of trash enclosure, generator, loading zone and retaining walls.




Cocoa Brown
CMU
By Superlite

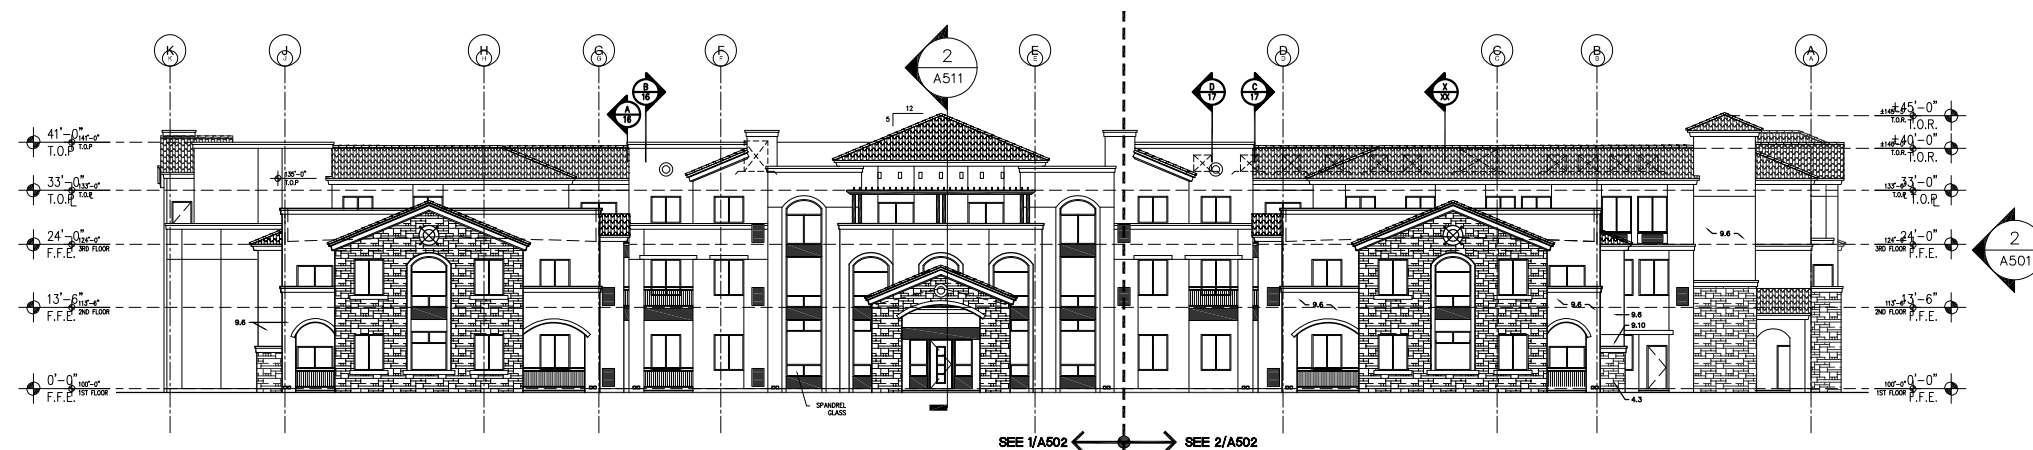


1 WEST ELEVATION
SCALE: 1/16"=1'-0"

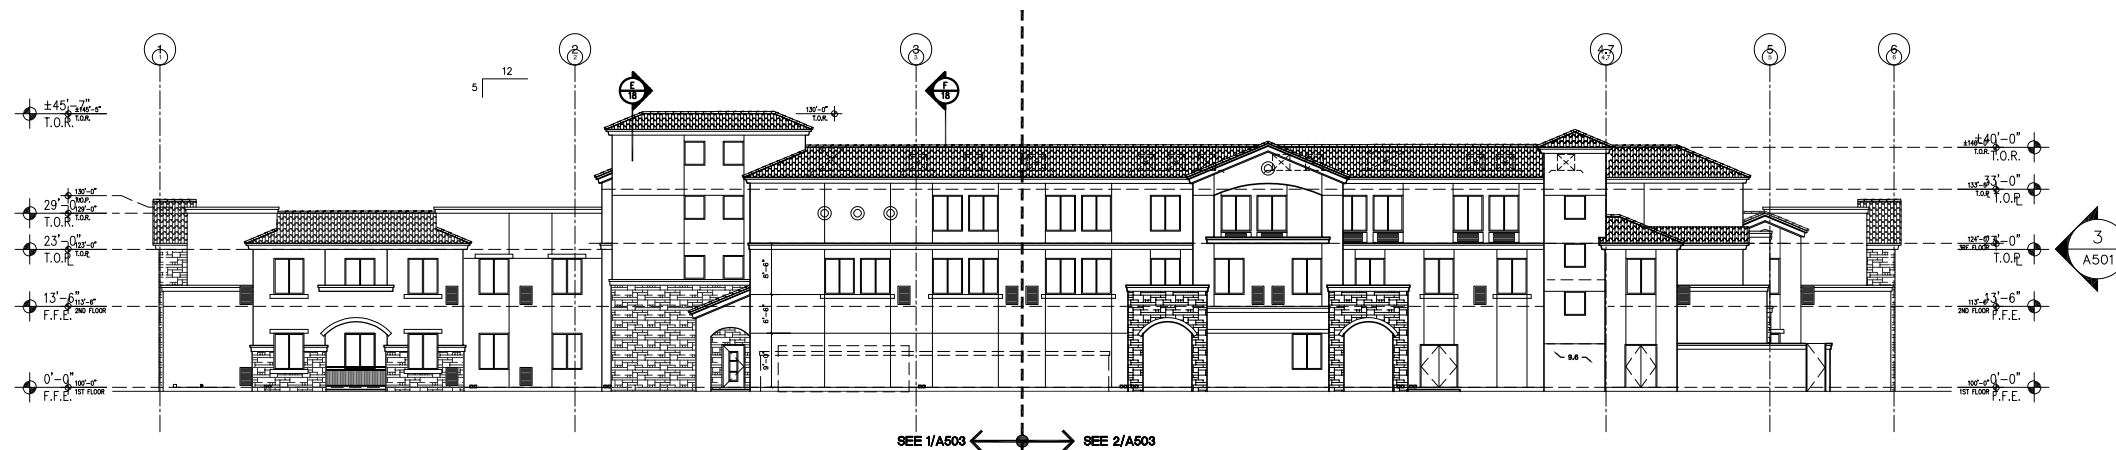

2 SOUTH ELEVATION
SCALE: 1/16"=1'-0"

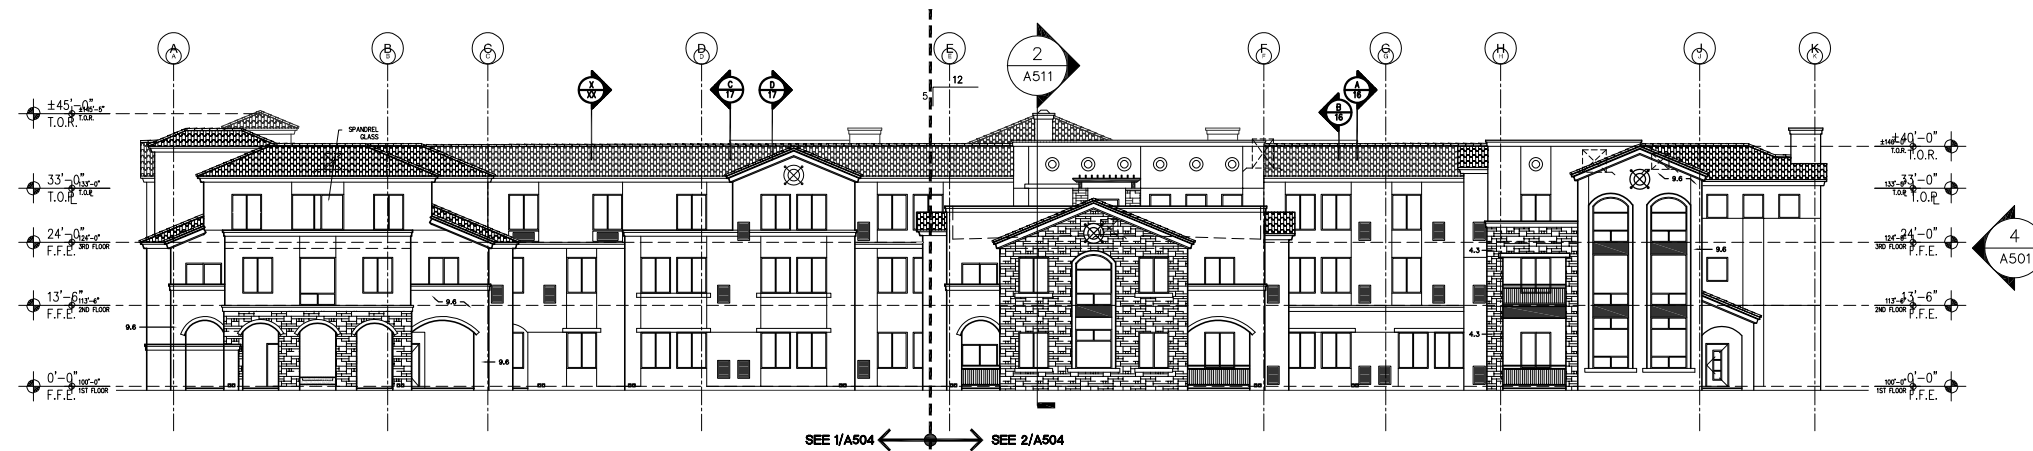

3 EAST ELEVATION
SCALE: 1/16"=1'-0"

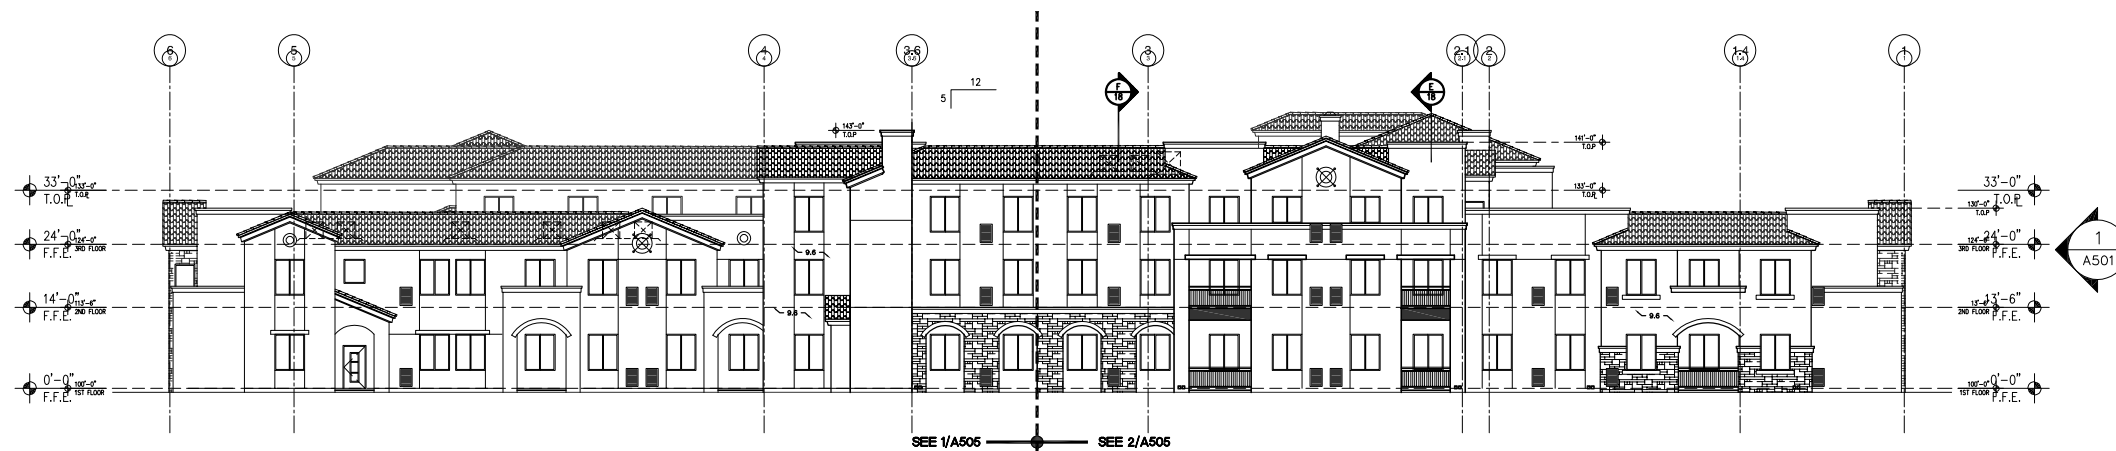

4 NORTH ELEVATION
SCALE: 1/16"=1'-0"

KEY NOTES

ALL ITEMS AREN'T NECESSARILY
SEEN ON ALL SHEETS

- 3.1 4-INCH THICK CONCRETE SLAB-ON-GRADE.
- 3.2 5½-INCH WIDE CONCRETE CURB AT PERIMETER WALL.
- 3.3 CONCRETE FOOTING; SEE STRUCTURAL DRAWINGS.
- 3.4 UNDERSLAB VAPOR BARRIER.
- 3.5 CAST-IN-PLACE EXTERIOR CONCRETE PATIO SLAB W/ ENHANCED FINISH.
- 3.6 CAST-IN-PLACE CONCRETE STEPS.
- 3.7 1¼-INCH THICK GYPSUM UNDERLAYMENT.
- 4.1 8-INCH CONCRETE MASONRY UNIT.
- 4.2 8-INCH REINFORCED BOND BEAM.
- 4.3 STONE VENEER; ADHERED.
- 5.1 STEEL COLUMN; SEE STRUCTURAL DRAWINGS.
- 5.2 STEEL BEAM; SEE STRUCTURAL DRAWINGS.
- 5.3 STEEL STAIR SYSTEM.
- 5.4 STEEL CHANNEL STRINGER.
- 5.5 CONCRETE FILLED METAL STAIR PAN.
- 5.6 METAL LADDER.
- 5.7 METAL GUARD RAIL.
- 5.8 METAL HAND RAIL, PAINTED.
- 5.9 CUSTOM STEEL TRELLIS

- 6.1 2X WOOD FRAMING / BLOCKING AS INDICATED ON DRAWINGS.
- 6.2 WOOD BEAM; SEE STRUCTURAL DRAWINGS.
- 6.3 WOOD FLOOR TRUSS; SEE STRUCTURAL DRAWINGS.
- 6.4 WOOD FLOOR JOIST; SEE STRUCTURAL DRAWINGS.
- 6.5 WOOD ROOF TRUSS; SEE STRUCTURAL DRAWINGS.
- 6.6 WOOD LEDGER; SEE STRUCTURAL DRAWINGS.
- 6.7 ENGINEERED WOOD RIM BOARD.
- 6.8 3/4-INCH PLYWOOD FLOOR SHEATHING.
- 6.9 ROOF SHEATHING.
- 6.10 PLYWOOD WALL SHEATHING, FRWT.
- 6.11 JOIST / TRUSS HANGER (FIRE HANGER).
- 6.12 ARCHITECTURAL CASEWORK; SEE I.D. DRAWINGS.
- 6.13 FAUX WOOD BEAM

- 7.1 SHEET WATERPROOFING (@ ELEVATOR PITS)
- 7.2 R-38 FIBERGLASS BATT ROOF INSULATION.
- 7.3 R-21 FIBERGLASS BATT WALL INSULATION.
- 7.4 SOUND ATTENUATION INSULATION.
- 7.5 TAPERED ROOF BATT INSULATION.
- 7.6 4-INCH CANT STRIP.
- 7.7 BUILT-UP PLYWOOD CRICKET.
- 7.8 ONE PIECE S-SHAPED CONCRETE ROOF TILE.
- 7.9 2X NAILER.
- 7.10 CONCRETE ROOF CAP PIECE.
- 7.11 DECORATIVE CONCRETE BIRD STOP.
- 7.12 ROOFING UNDERLAYMENT.
- 7.13 MEMBRANE ROOF SYSTEM (BUR? TPO?)
- 7.14 PREFABRICATED METAL SCUPPER.
- 7.15 SHEET METAL FLASHING.
- 7.16 FLEXIBLE FLASHING.
- 7.17 DECK COATING.
- 7.18 ROOF DECK PAVING TILES ON ADJ. PEDESTAL SYSTEM.
- 7.19 CONCEALED FASTENER METAL PANEL ON 1" VERT. FURRING.
- 7.20 FIRE STOPPING.
- 7.21 SEALANT JOINT.

- 8.1 WOOD DOOR; SEE DOOR SCHEDULE.
8.2 HOLLOW METAL DOOR FRAME.
8.3 HOLLOW METAL BORROWED LITES
8.4 METAL DOOR.
8.5 COMPOSITE (FIBERGLASS) DOOR.
8.6 COMPOSITE (FIBERGLASS) SLIDING GLASS DOOR.
8.7 OVERHEAD COILING (OR SECTIONAL) DOOR.
8.8 ALUMINUM STOREFRONT SYSTEM.
8.9 VINYL WINDOW.
8.10 ARCHITECTURAL LOUVER.

- 9.1 ½-INCH GYPSUM WALL BOARD
9.2 ¾-INCH GYPSUM SHEATHING.
9.3 RESILIENT CHANNEL.
9.4 ¾-INCH HAT CHANNEL.
9.5 CEILING SUSPENSION SYSTEM.
9.6 WESTERN 1-KOTE STUCCO SYSTEM ON LATH OVER 1-INCH
INSULATION OVER WEATHER-RESISTIVE BARRIER.
9.7 STUCCO MEDALLION; SEE XX/AXXX.
9.8 WESTERN 1-KOTE SCRATCH COAT ON LATH OVER 1-INCH
INSULATION OVER WEATHER-RESISTIVE BARRIER, PREP TO RECEIVE
ADHERED STONE MASONRY VENEER.
9.9 STUCCO WEEP SCREED.
9.10 PRE-COATED FOAM CUSTOM PROFILE.
9.11 ACQUASTO PANEL CEILING SYSTEM.
9.12 [NOT USED].
9.13 RESILIENT WALL BASE.
9.14 2-PIECE COUNTER FLASHING (FR "st", OR EQUAL.)


- 10.1 FIRE EXTINGUISHER IN SEMI-RECESSED CABINET.
10.2 CORNER GUARD / WALL PROTECTION.
10.3 TOILET PARTITION.
10.4 MANUFACTURED FIREPLACE.
10.5 SIGNAGE.
- 14.1 PASSENGER ELEVATOR
14.2 SERVICE ELEVATOR
14.3 ELEVATOR MACHINE W/ 42-INCH CLEARANCE SPACE.

- 23.1 EXTERIOR PTAC UNIT
23.2 INTERIOR VTAC UNIT
23.3 ARCHITECTURAL LOUVER

- 26.1 ELECTRICAL PANEL
26.2 LIGHT FIXTURE.
26.3 ELECTRICAL SWITCHGEAR.

- 32.1 WIRE MESH STORAGE LOCKERS W/ 36-INCH GATE.

KEY PLAN

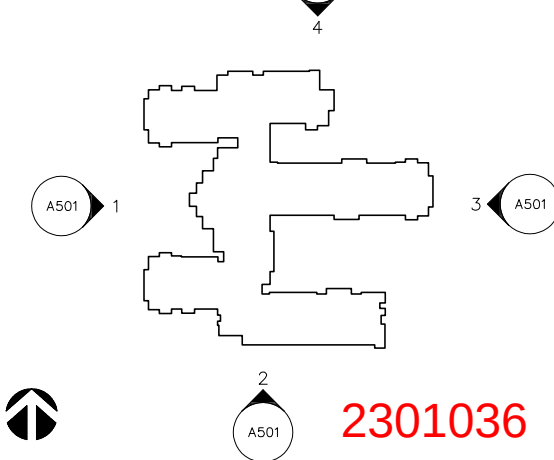

2301036

PLANS REVIEWED AND ACCEPTED FOR CODE COMPLIANCE

Planning & Zoning: achavez 05/20/2024

The issuance of a permit shall not be construed to be a permit or approval of any violation of the codes or ordinances of the Town of Oro Valley

[illegible]


MAGNET
 design • development

ORC VALLEY ASSISTED
 LIVING COMMUNITY
 MAIN LIVING BUILDING
 12380 N. VISTOSO PARK ROAD
 ORC VALLEY, AZ 85737

OVERALL BUILDING ELEVATIONS



**EGLIN-BRESLER
ARCHITECTS, P.C.**

7391 EAST TANQUE VERDE ROAD
SCOTTSDALE, AZ 85265-5715
MAIN: 602-885-4445
WWW.EGLINBRESLER.COM

DRAWN AM
CHECKED TB
DATE 2/21/2024
SCALE AS NOTED
JOB NO. 3480-22.10

A501

E:\3480-22 OV Assisted Living\3480-22.10_BLDG_CDS_VE02\3480-22.10_A501_VE02.dwg 5/1/2024 3:01:22 PM

**ORO VALLEY ASSISTED
LIVING COMMUNITY**
MAIN LIVING BUILDING
12380 N. VISTOSO PARK ROAD
ORO VALLEY, AZ 85737

MAGNET
design • development

PARTIAL ELEVATIONS

E:\3480-22 OV Assisted Living\3480-22.10 BLDG_CDS_VE02\3480-22.10_A501_VE02.dwg 5/1/2024 3:02:00 PM

2301036



PLANS REVIEWED AND ACCEPTED FOR CODE COMPLIANCE

Planning & Zoning: achavez 05/20/2024

The issuance of a permit shall not be construed to be a permit or approval of any violation of the codes or ordinances of the Town of Oro Valley

REVISIONS:	BY:
COPYRIGHT ©	2024

**ORO VALLEY ASSISTED
LIVING COMMUNITY**

MAIN LIVING BUILDING
12380 N. VISTOSO PARK ROAD
ORO VALLEY, AZ 85737

PARTIAL ELEVATIONS



**EGLIN BRESLER
ARCHITECTS, P.C.**

7391 EAST TANQUE VERDE ROAD
TUCSON, ARIZONA 85715
PH: 520-884-4445
WWW.EGLINBRESLER.COM

DRAWN AM
CHECKED TB
DATE 2/21/2024
SCALE AS NOTED
JOB NO. 3480-22.10
A504
SHEET OF

KEY NOTES

ALL ITEMS AREN'T NECESSARILY
SEEN ON ALL SHEETS

3.1 4-INCH THICK CONCRETE SLAB—ON—GRADE.
3.2 5½-INCH WIDE CONCRETE CURB AT PERIMETER WALL.
3.3 CONCRETE FOOTING; SEE STRUCTURAL DRAWINGS.
3.4 UNDERSLAB VAPOR BARRIER.
3.5 CAST-IN-PLACE EXTERIOR CONCRETE PATIO SLAB W/ ENHANCED FINISH.
3.6 CAST-IN-PLACE CONCRETE STEPS.
3.7 1¼-INCH THICK GYPSUM UNDERLAYMENT.




4.1 8-INCH CONCRETE MASONRY UNIT.
4.2 8-INCH REINFORCED BOND BEAM.
4.3 STONE VENEER; ADHERED.

5.1 STEEL COLUMN; SEE STRUCTURAL DRAWINGS.
5.2 STEEL BEAM; SEE STRUCTURAL DRAWINGS.
5.3 STEEL STAIR SYSTEM.
5.4 STEEL CHANNEL STRINGER.
5.5 CONCRETE FILLED METAL STAIR PAN.
5.6 METAL LADDER.
5.7 METAL GUARD RAIL.
5.8 METAL HAND RAIL, PAINTED.
5.9 CUSTOM STEEL TRELLIS

6.1 2X WOOD FRAMING / BLOCKING AS INDICATED ON DRAWINGS.
6.2 WOOD BEAM; SEE STRUCTURAL DRAWINGS.
6.3 WOOD FLOOR TRUSS; SEE STRUCTURAL DRAWINGS.
6.4 WOOD FLOOR JOIST; SEE STRUCTURAL DRAWINGS.
6.5 WOOD ROOF TRUSS; SEE STRUCTURAL DRAWINGS.
6.6 WOOD LEDGER; SEE STRUCTURAL DRAWINGS.
6.7 ENGINEERED WOOD RIM BOARD.
6.8 ¾-INCH PLYWOOD FLOOR SHEATHING.
6.9 ROOF SHEATHING.
6.10 PLYWOOD WALL SHEATHING, FRTW.
6.11 JOIST / TRUSS HANGER (FIRE HANGER).
6.12 ARCHITECTURAL CASEWORK; SEE I.D. DRAWINGS.
6.13 FAUX WOOD BEAM

7.1 SHEET WATERPROOFING (@ ELEVATOR PITS)
7.2 R-38 FIBERGLASS BATT ROOF INSULATION.
7.3 R-21 FIBERGLASS BATT WALL INSULATION.
7.4 SOUND ATTENUATION INSULATION.
7.5 TAPERED ROOF BOARD INSULATION.
7.6 4-INCH CANT STRIP.
7.7 BUILT-UP PLYWOOD CRICKET.
7.8 ONE PIECE S-SHAPED CONCRETE ROOF TILE.
7.9 2X NAILER.
7.10 CONCRETE ROOF CAP PIECE.
7.11 DECORATIVE CONCRETE BIRD STOP.
7.12 ROOFING UNDERLAYMENT.
7.13 MEMBRANE ROOF SYSTEM (BUR? TPO?)
7.14 PREFABRICATED METAL SCUPPER.
7.15 SHEET METAL FLASHING.
7.16 FLEXIBLE FLASHING.
7.17 DECK COATING.
7.18 ROOF DECK PAVER TILES ON ADJ. PEDESTAL SYSTEM.
7.19 1" CONCEALED FASTENER METAL PANEL ON 1" VERT. FURRING.
7.20 FIRE STOPPING
7.21 SEALANT JOINT.

8.1 WOOD DOOR; SEE DOOR SCHEDULE.
8.2 HOLLOW METAL DOOR FRAME.
8.3 HOLLOW METAL BORROWED LITES
8.4 METAL DOOR.
8.5 COMPOSITE (FIBERGLASS) DOOR.
8.6 COMPOSITE (FIBERGLASS) SLIDING GLASS DOOR.
8.7 OVERHEAD COILING (OR SECTIONAL) DOOR.
8.8 ALUMINUM STOREFRONT SYSTEM.
8.9 VINYL WINDOW.
8.10 ARCHITECTURAL LOUVER.

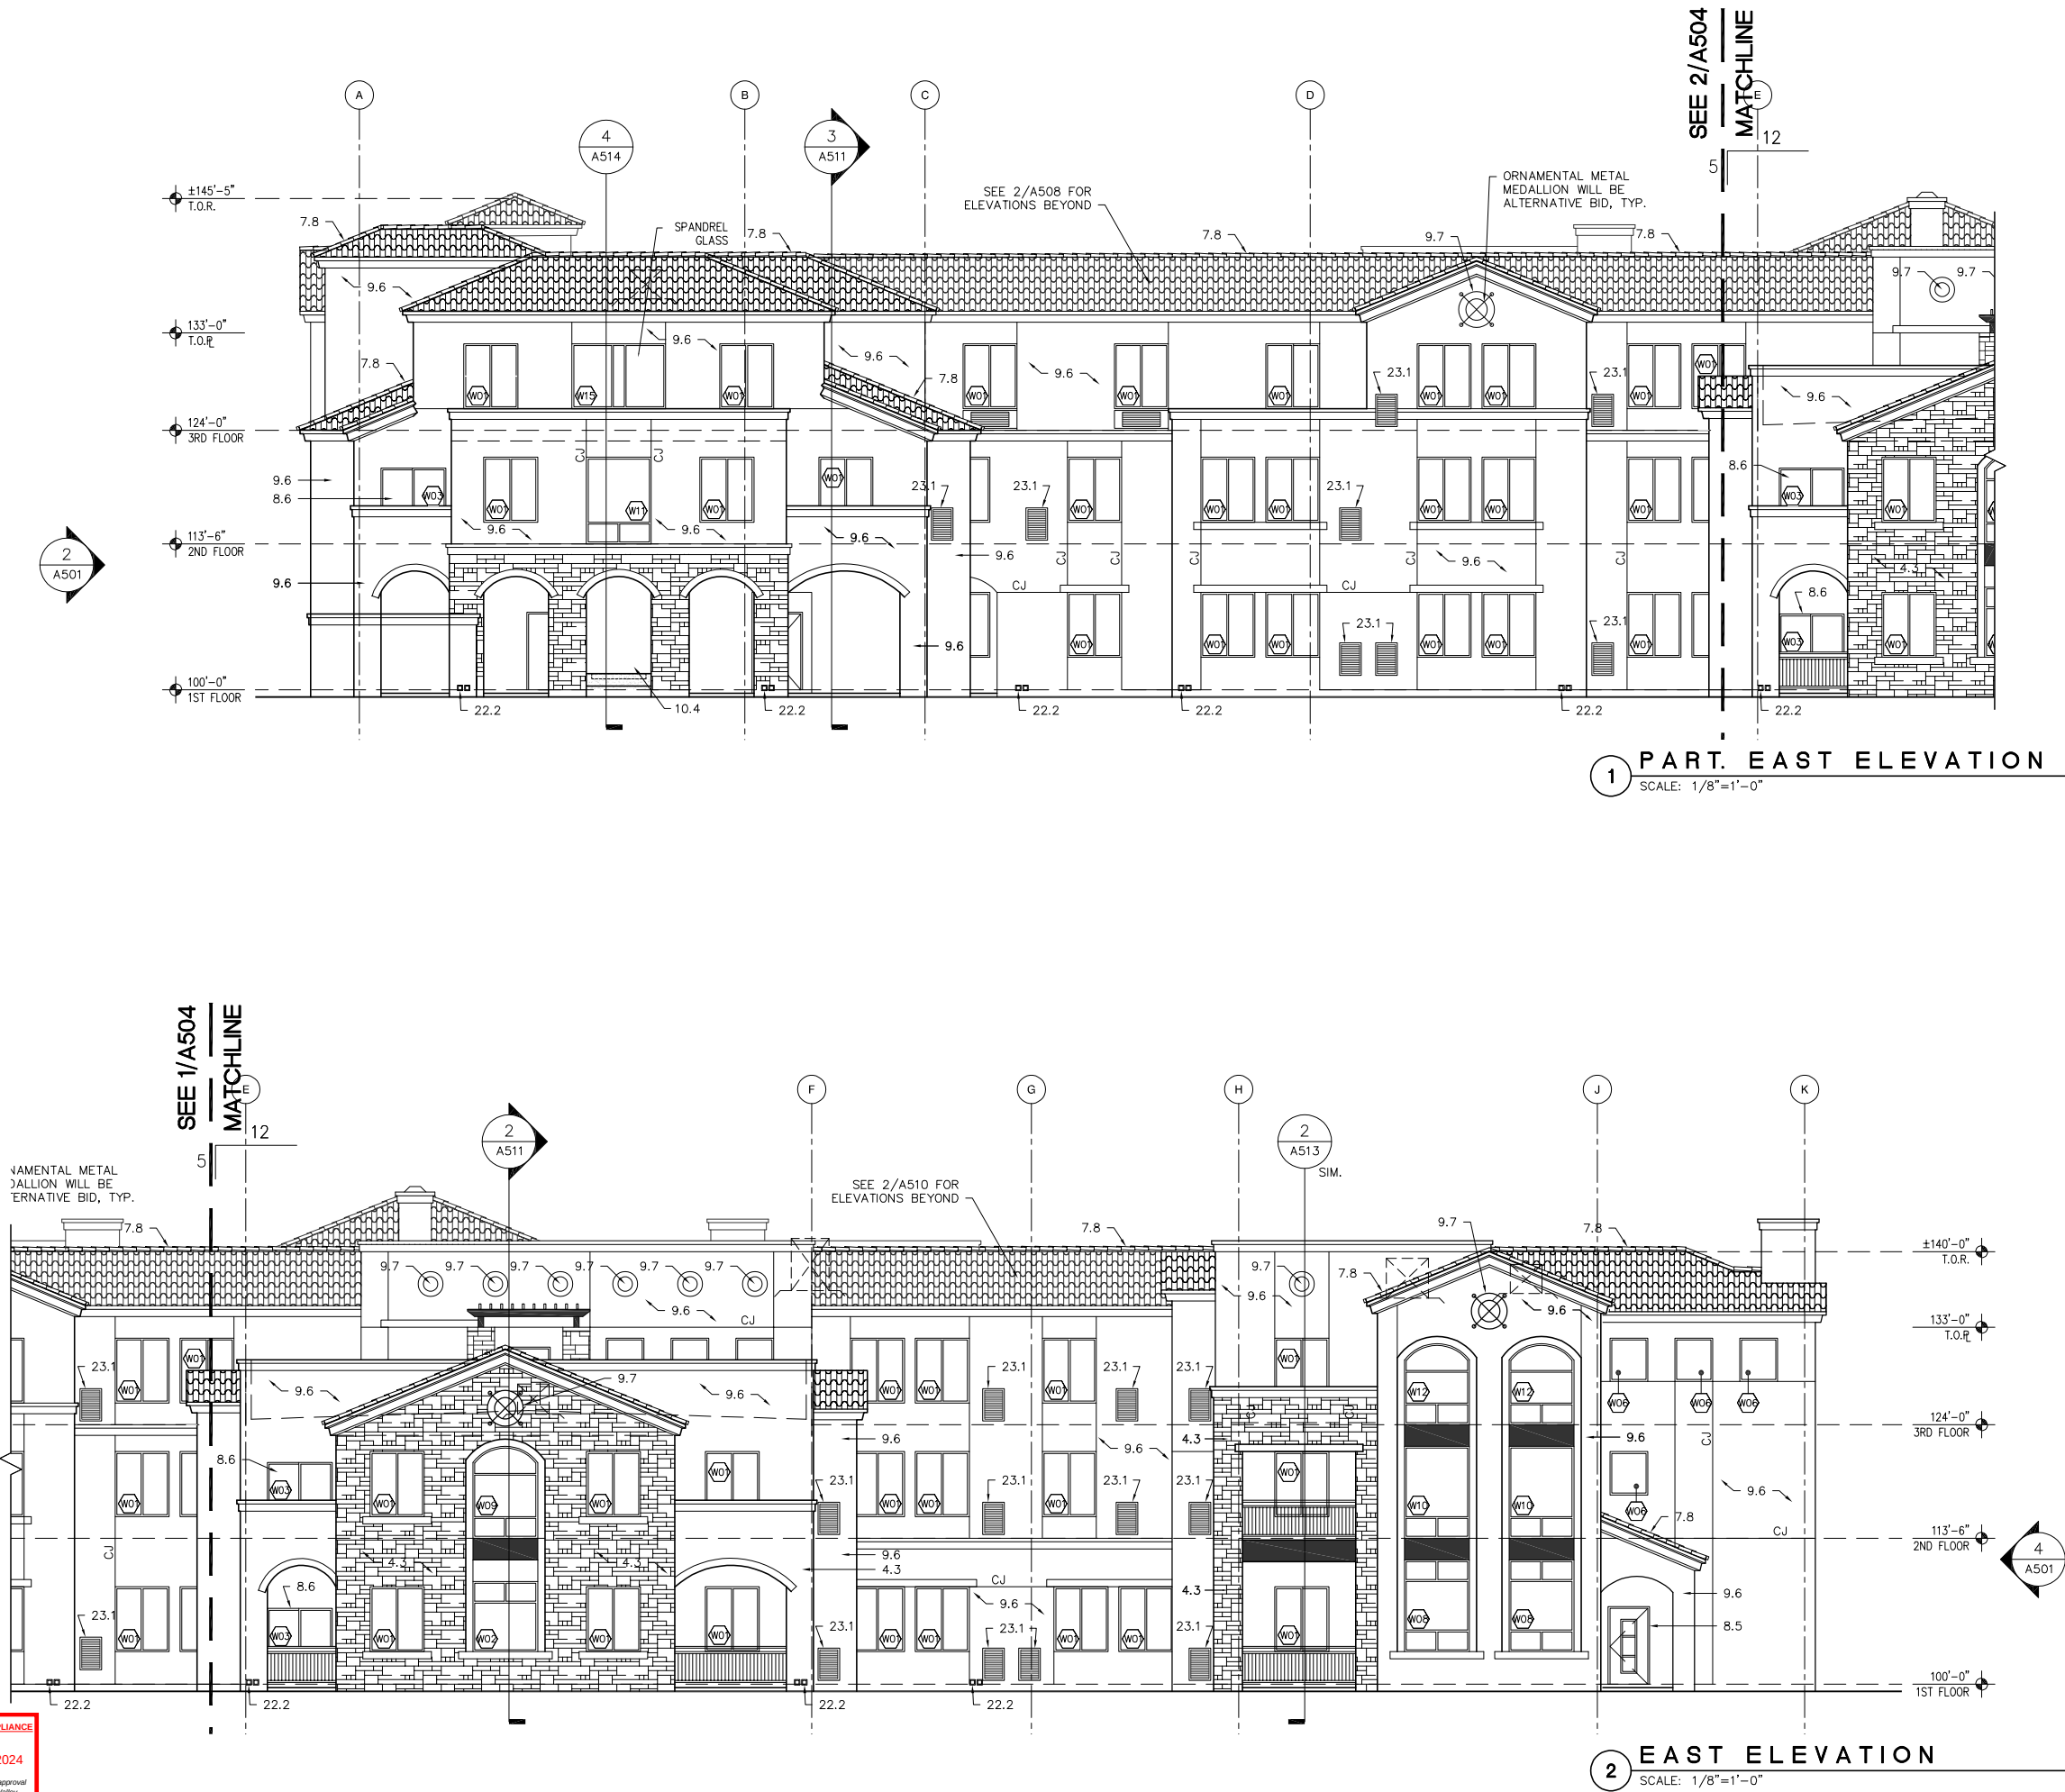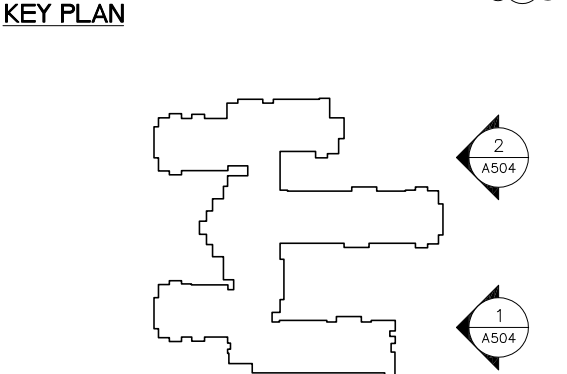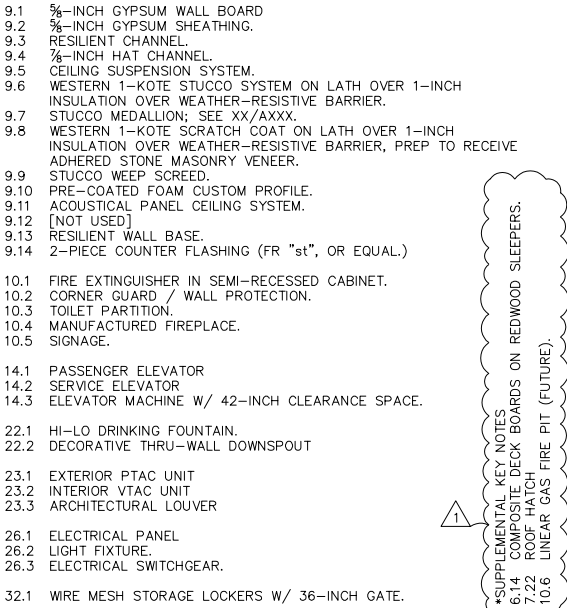

PLANS REVIEWED AND ACCEPTED FOR CODE COMPLIANCE

Planning & Zoning: achavez 05/20/2024

The issuance of a permit shall not be construed to be a permit or approval of any violation of the codes or ordinances of the Town of Oro Valley

E:\3480-22 OV Assisted Living\3480-22.10 BLDG CDS VE02\3480-22.10 A501 VE02.dwg 5/1/2024 3:02:58 PM

KEY NOTES

ALL ITEMS AREN'T NECESSARILY
SEEN ON ALL SHEETS

- 3.1 4-INCH THICK CONCRETE SLAB-ON-GRADE.
- 3.2 5½-INCH WIDE CONCRETE CURB AT PERIMETER WALL.
- 3.3 CONCRETE FOOTING; SEE STRUCTURAL DRAWINGS.
- 3.4 UNDERSLAB VAPOR BARRIER.
- 3.5 CAST-IN-PLACE EXTERIOR CONCRETE PATIO SLAB W/ ENHANCED FINISH.
- 3.6 CAST-IN-PLACE CONCRETE STEPS.
- 3.7 1¼-INCH THICK GYPSUM UNDERLAYMENT.
- 4.1 8-INCH CONCRETE MASONRY UNIT.
- 4.2 8-INCH REINFORCED BOND BEAM.
- 4.3 STONE VENEER; ADHERED.
- 5.1 STEEL COLUMN; SEE STRUCTURAL DRAWINGS.
- 5.2 STEEL BEAM; SEE STRUCTURAL DRAWINGS.
- 5.3 STEEL STAIR SYSTEM.
- 5.4 STEEL CHANNEL STRINGER.
- 5.5 CONCRETE FILLED METAL STAIR PAN.
- 5.6 METAL LADDER.
- 5.7 METAL GUARD RAIL.
- 5.8 METAL HAND RAIL, PAINTED.
- 5.9 CUSTOM STEEL TRELLIS

- 6.1 2X WOOD FRAMING / BLOCKING AS INDICATED ON DRAWINGS.
6.2 WOOD BEAM; SEE STRUCTURAL DRAWINGS.
6.3 WOOD FLOOR TRUSS; SEE STRUCTURAL DRAWINGS.
6.4 WOOD FLOOR JOIST; SEE STRUCTURAL DRAWINGS.
6.5 WOOD ROOF TRUSS; SEE STRUCTURAL DRAWINGS.
6.6 WOOD LEDGER; SEE STRUCTURAL DRAWINGS.
6.7 ENGINEERED WOOD RIM BOARD.
6.8 3/4-INCH PLYWOOD FLOOR SHEATHING.
6.9 ROOF SHEATHING.
6.10 PLYWOOD WALL SHEATHING, FRTW.
6.11 JOIST / TRUSS HANGER (FIRE HANGER).
6.12 ARCHITECTURAL CASEWORK; SEE I.D. DRAWINGS.
6.13 FAUX WOOD BEAM

- 7.1 SHEET WATERPROOFING (@ ELEVATOR PITS)
- 7.2 R-38 FIBERGLASS BATT ROOF INSULATION.
- 7.3 R-21 FIBERGLASS BATT WALL INSULATION.
- 7.4 SOUND ATTENUATION INSULATION.
- 7.5 TAPERED ROOF BATT INSULATION.
- 7.6 4-INCH CANT STRIP.
- 7.7 BUILT-UP PLYWOOD CRICKET.
- 7.8 ONE PIECE S-SHAPED CONCRETE ROOF TILE.
- 7.9 2X NAILER.
- 7.10 CONCRETE ROOF CAP PIECE.
- 7.11 DECORATIVE CONCRETE BIRD STOP.
- 7.12 ROOFING UNDERLAYMENT.
- 7.13 MEMBRANE ROOF SYSTEM (BUR? TPO?)
- 7.14 PREFABRICATED METAL SCUPPER.
- 7.15 SHEET METAL FLASHING.
- 7.16 FLEXIBLE FLASHING.
- 7.17 DECK COATING.
- 7.18 ROOF DECK PAVING TILES ON ADJ. PEDESTAL SYSTEM.
- 7.19 CONCEALED FASTENER METAL PANEL ON 1" VERT. FURRING.
- 7.20 FIRE STOPPING.
- 7.21 SEALANT JOINT.

- 8.1 WOOD DOOR; SEE DOOR SCHEDULE.
8.2 HOLLOW METAL DOOR FRAME.
8.3 HOLLOW METAL BORROWED LITES
8.4 METAL DOOR.
8.5 COMPOSITE (FIBERGLASS) DOOR.
8.6 COMPOSITE (FIBERGLASS) SLIDING GLASS DOOR.
8.7 OVERHEAD COILING (OR SECTIONAL) DOOR.
8.8 ALUMINUM STOREFRONT SYSTEM.
8.9 VINYL WINDOW.
8.10 ARCHITECTURAL LOUVER.

- 9.1 3/4-INCH GYPSUM WALL BOARD
9.2 3/4-INCH GYPSUM SHEATHING.
9.3 RESILIENT CHANNEL.
9.4 7/8-INCH HAT CHANNEL.
9.5 CEILING SUSPENSION SYSTEM.
9.6 WESTERN 1-KOTE STUCCO SYSTEM ON LATH OVER 1-INCH
INSULATION OVER WEATHER-RESISTIVE BARRIER.
9.7 STUCCO MEDALLION; SEE XX/AXXX.
9.8 WESTERN 1-KOTE SCRATCH COAT ON LATH OVER 1-INCH
INSULATION OVER WEATHER-RESISTIVE BARRIER, PREP TO RECEIVE
ADHERED STONE MASONRY VENEER.
9.9 STUCCO WEEP SCREED.
9.10 PRE-COATED FOAM CUSTOM PROFILE.
9.11 ACQUASTOP PANEL CEILING SYSTEM.
9.12 [NOT USED].
9.13 RESILIENT WALL BASE.
9.14 2-PIECE COUNTER FLASHING (FR "st", OR EQUAL.)

- 10.1 FIRE EXTINGUISHER IN SEMI-RECESSED CABINET.
10.2 CORNER GUARD / WALL PROTECTION.
10.3 TOILET PARTITION.
10.4 MANUFACTURED FIREPLACE.
10.5 SIGNAGE.

- 14.1 PASSENGER ELEVATOR
14.2 SERVICE ELEVATOR
14.3 ELEVATOR MACHINE W/ 42-INCH CLEARANCE SPACE.


- 22.1 HI-LO DRINKING FOUNTAIN.
22.2 DECORATIVE THRU-WALL DOWNSPOUT

- 23.1 EXTERIOR PTAC UNIT
23.2 INTERIOR VTAC UNIT
23.3 ARCHITECTURAL LOUVER


- 26.1 ELECTRICAL PANEL
26.2 LIGHT FIXTURE.
26.3 ELECTRICAL SWITCHGEAR.

- 32.1 WIRE MESH STORAGE LOCKERS W/ 36-INCH GATE.

KEY PLAN

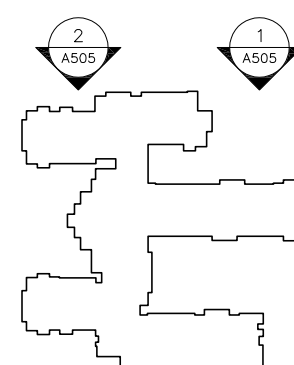

2301036

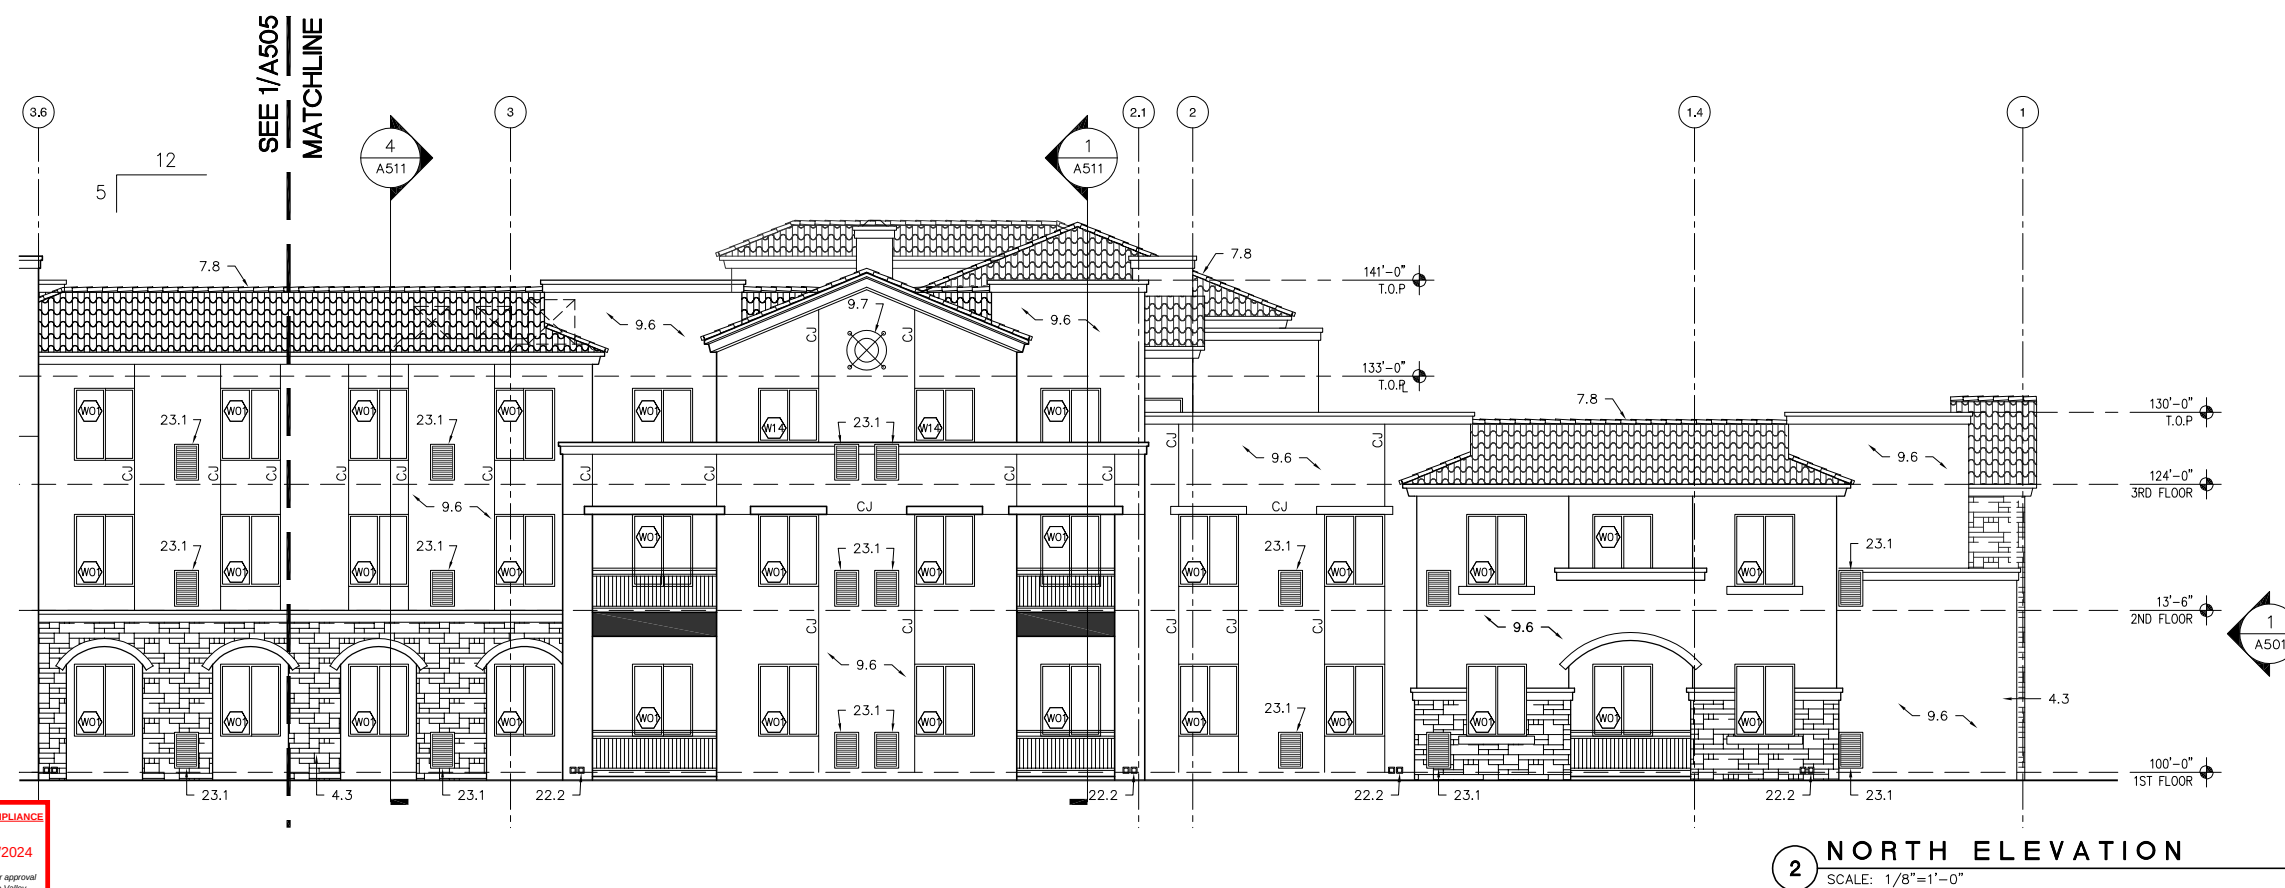

*SUPPLEMENTAL KEY NOTES
6.14 COMPOSITE DECK BOARDS ON REDWOOD SLEEPERS.
7.22 ROOF HATCH
10.6 LINEAR GAS FIRE PIT (FUTURE).

[illegible]


MAGNET
 design • development

ORO VALLEY REGISTERED
 LIVING COMMUNITY
 MAIN LIVING BUILDING
 12380 N. VISTOSO PARK ROAD
 ORO VALLEY, AZ 85737

PARTIAL ELEVATIONS



EGLIN+BRESLER
ARCHITECTS, P.C.

7391 EAST TANQUE VERDE ROAD
TAMPA, FL 33615
PHONE 813-885-7115
FAX 813-885-4445
WWW.EGLINBRESLER.COM



DRAWN AM
CHECKED TB
DATE 2/21/2024
SCALE AS NOTED
JOB NO. 3480-22.10



A505

\\s3480-22\0V Assisted Living\3480-22.10_BLDG_CDS_V02\3480-22.10_A501_V02.dwg 5/1/2024 2:29:38 PM

PLANS REVIEWED AND ACCEPTED FOR CODE COMPLIANCE

Planning & Zoning: achavez 05/20/2024

The issuance of a permit shall not be construed to be a permit or approval of any violation of the codes or ordinances of the Town of Oro Valley

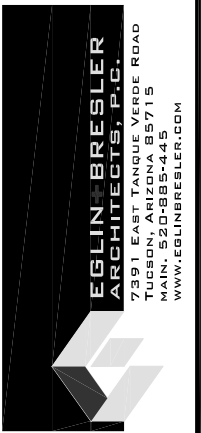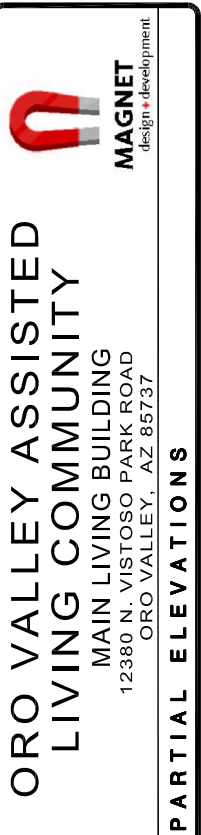[illegible]

DRAWN AM
CHECKED TB
DATE 2/21/2024
SCALE AS NOTED
JOB NO. 3480-22.10

A507

SHEET

OF

KEY NOTES

ALL ITEMS AREN'T NECESSARILY
SEEN ON ALL SHEETS

- 3.1 4-INCH THICK CONCRETE SLAB-ON-GRADE.
- 3.2 5½-INCH WIDE CONCRETE CURB AT PERIMETER WALL.
- 3.3 CONCRETE FOOTING; SEE STRUCTURAL DRAWINGS.
- 3.4 UNDERSLAB VAPOR BARRIER.
- 3.5 CAST-IN-PLACE EXTERIOR CONCRETE PATIO SLAB W/ ENHANCED FINISH.
- 3.6 CAST-IN-PLACE CONCRETE STEPS.
- 3.7 1¼-INCH THICK GYPSUM UNDERLAYMENT.
- 4.1 8-INCH CONCRETE MASONRY UNIT.
- 4.2 8-INCH REINFORCED BOND BEAM.
- 4.3 STONE VENEER; ADHERED.
- 5.1 STEEL COLUMN; SEE STRUCTURAL DRAWINGS.
- 5.2 STEEL BEAM; SEE STRUCTURAL DRAWINGS.
- 5.3 STEEL STAIR SYSTEM.
- 5.4 STEEL CHANNEL STRINGER.
- 5.5 CONCRETE FILLED METAL STAIR PAN.
- 5.6 METAL LADDER.
- 5.7 METAL GUARD RAIL.
- 5.8 METAL HAND RAIL, PAINTED.
- 5.9 CUSTOM STEEL TRELLIS

- 6.1 2X WOOD FRAMING / BLOCKING AS INDICATED ON DRAWINGS.
- 6.2 WOOD BEAM: SEE STRUCTURAL DRAWINGS.
- 6.3 WOOD FLOOR TRUSS: SEE STRUCTURAL DRAWINGS.
- 6.4 WOOD JOIST: SEE STRUCTURAL DRAWINGS.
- 6.5 WOOD ROOF TRUSS: SEE STRUCTURAL DRAWINGS.
- 6.6 WOOD LEDGER: SEE STRUCTURAL DRAWINGS.
- 6.7 ENGINEERED WOOD RIM BOARD.
- 6.8 ¾-INCH PLYWOOD FLOOR SHEATHING.
- 6.9 ROOF SHEATHING.
- 6.10 PLYWOOD WALL SHEATHING, FRTW.
- 6.11 JOIST / TRUSS HANGER (FIRE HANGER).
- 6.12 ARCHITECTURAL CASEWORK: SEE I.D. DRAWINGS.
- 6.13 FAUX WOOD BEAM

- 7.1 SHEET WATERPROOFING (@ ELEVATOR PITS)
- 7.2 R-38 FIBERGLASS BATT ROOF INSULATION.
- 7.3 R-21 FIBERGLASS BATT WALL INSULATION.
- 7.4 SOUND ATTENUATION INSULATION.
- 7.5 TAPERED ROOF BOARD INSULATION.
- 7.6 4-INCH CANT STRIP.
- 7.7 TYPED UP PLYWOOD CRICKET.
- 7.8 ONE PIECE S-SHAPED CONCRETE ROOF TILE.
- 7.9 2X NAILER.
- 7.10 CONCRETE ROOF CAP PIECE.
- 7.11 DECORATIVE CONCRETE BIRD STOP.
- 7.12 ROOFING UNDERLAYMENT.
- 7.13 MEMBRANE ROOF SYSTEM (BUR? TPO?)
- 7.14 PREFABRICATED METAL SCUPPER.
- 7.15 SHEET METAL FLASHING.
- 7.16 FLEXIBLE FLASHING.
- 7.17 DECK COATING.
- 7.18 ROOF DECK PAVYR TILES ON ADJ. PEDESTAL SYSTEM.
- 7.19 CONCEALED FASTENER METAL PANEL ON 1" VERT. FURRING.
- 7.20 FIRE STOPPING
- 7.21 SEALANT JOINT.

- 8.1 WOOD DOOR; SEE DOOR SCHEDULE.
8.2 HOLLOW METAL DOOR FRAME
8.3 HOLLOW METAL BORROWED LITES
8.4 METAL DOOR.
8.5 COMPOSITE (FIBERGLASS) DOOR.
8.6 COMPOSITE (FIBERGLASS) SLIDING GLASS DOOR.
8.7 OVERHEAD COILING (OR SECTIONAL) DOOR.
8.8 ALUMINUM STOREFRONT SYSTEM.
8.9 VINYL WINDOW.
8.10 ARCHITECTURAL LOUVER.

- 9.1 5/8-INCH GYPSUM WALL BOARD
9.2 5/8-INCH GYPSUM SHEATHING.
9.3 RESILIENT CHANNEL.
9.4 7/8-INCH HAT CHANNEL.
9.5 CEILING SUSPENSION SYSTEM.
9.6 WESTERN 1-KOTE STUCCO SYSTEM ON LATH OVER 1-INCH
INSULATION OVER WEATHER-RESISTIVE BARRIER.
9.7 STUCCO MEDALLION: SEE XX/AXXX.
9.8 WESTERN 1-KOTE SCRATCH COAT ON LATH OVER 1-INCH
INSULATION OVER WEATHER-RESISTIVE BARRIER, PREP TO RECEIVE
ADHERED STONE MASONRY VENER.
9.9 STUCCO WEEP SCREED.
9.10 PRE-COATED FOAM CEILING PROFILE.
9.11 ACOUSTICAL PANEL CEILING SYSTEM.
9.12 [NOT USED]
9.13 RESILIENT WALL BASE.
9.14 2-PIECE COUNTER FLASHING (FR "st", OR EQUAL.)

- 10.1 FIRE EXTINGUISHER IN SEMI-RECESSED CABINET.
10.2 CORNER GUARD / WALL PROTECTION.
10.3 TOILET PARTITION.
10.4 MANUFACTURED FIREPLACE.
10.5 SIGNAGE.
- 14.1 PASSENGER ELEVATOR
14.2 SERVICE ELEVATOR
14.3 ELEVATOR MACHINE W/ 42-INCH CLEARANCE SPACE.


- 22.1 HI-LO DRINKING FOUNTAIN.
22.2 DECORATIVE THRU-WALL DOWNSPOUT

- 23.1 EXTERIOR PTAC UNIT
23.2 INTERIOR VTAC UNIT
23.3 ARCHITECTURAL LOUVER


- 26.1 ELECTRICAL PANEL
26.2 LIGHT FIXTURE.
26.3 ELECTRICAL SWITCHGEAR.
- 32.1 WIRE MESH STORAGE LOCKERS W/ 36-INCH GATE.

- ## KEY PLAN


KEY PLAN

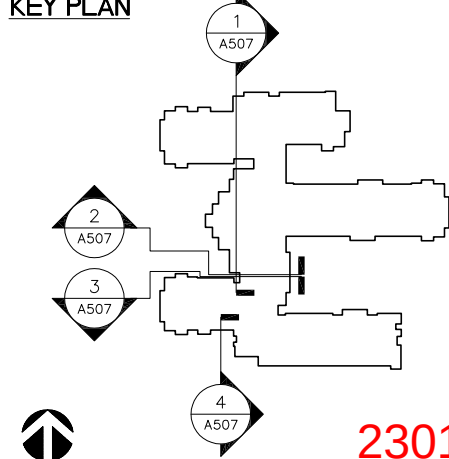


2301036

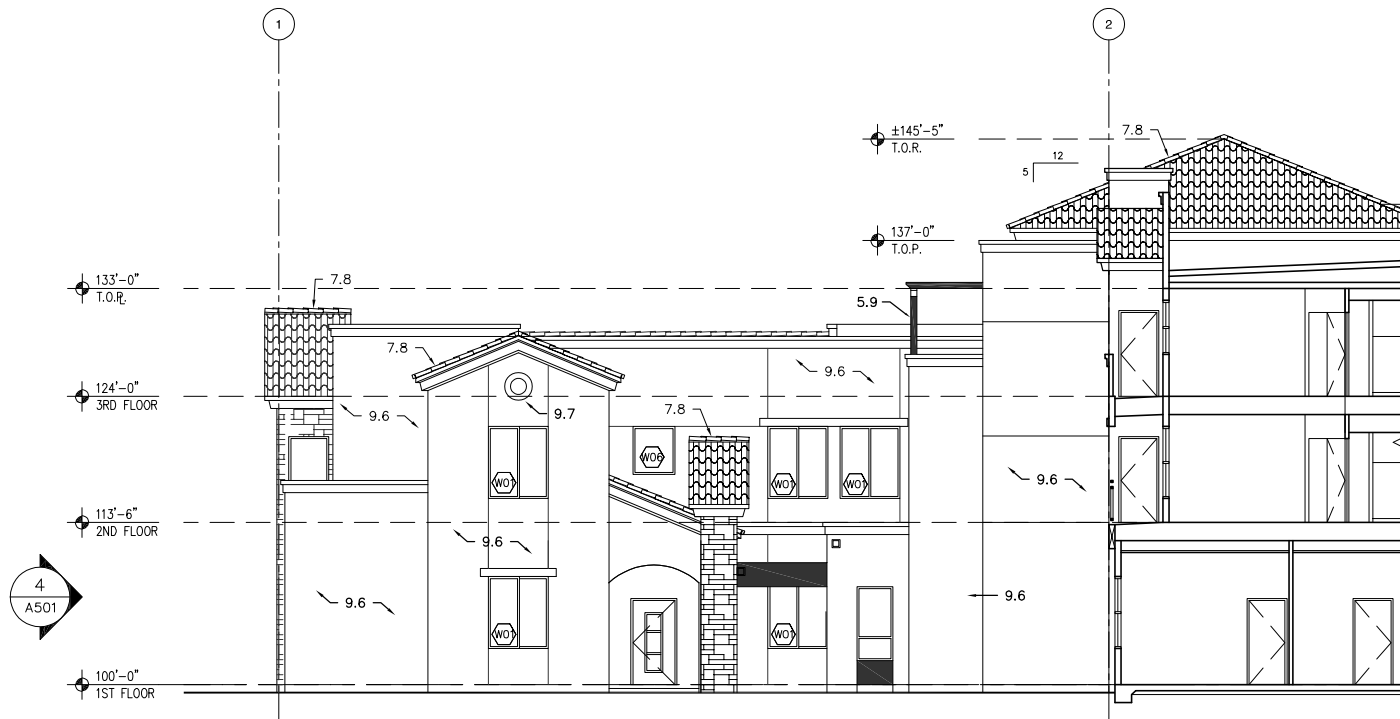


2 PART. WEST ELEVATION
SCALE: 1/8"=1'-0"

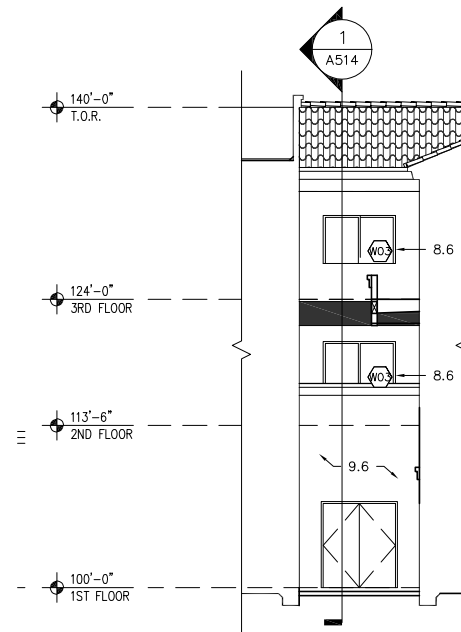

1 PART. WEST ELEVATION
SCALE: 1/8"=1'-0"

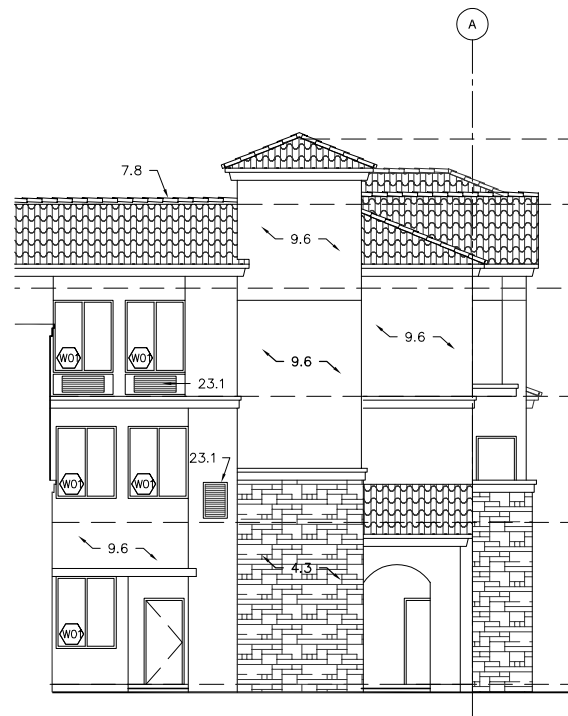

4 WEST ELEVATION
SCALE: 1/8"=1'-0"

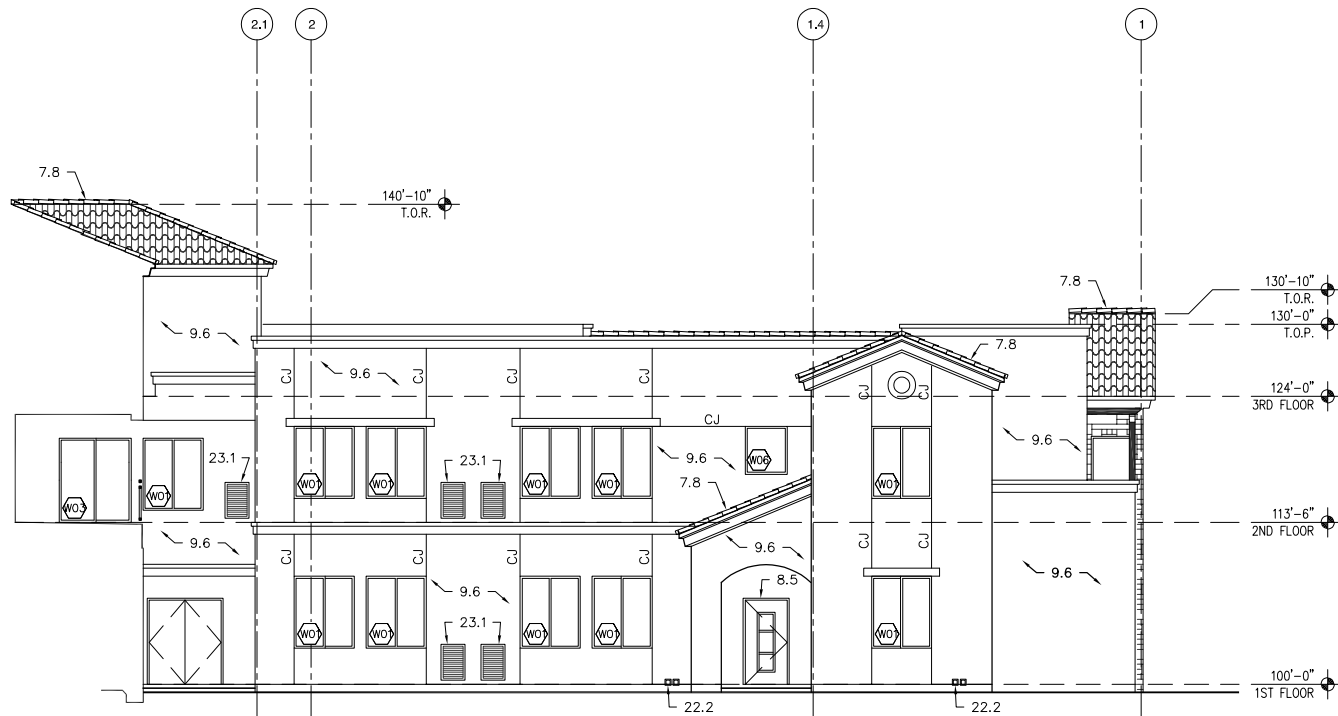

3 PART. WEST ELEVATION
SCALE: 1/8"=1'-0"

*SUPPLEMENTAL KEY NOTES
6.14 COMPOSITE DECK BOARDS ON REDWOOD SLEEPERS.
7.22 ROOF HATCH
10.6 LINEAR GAS FIRE PIT (FUTURE)



PLANS REVIEWED AND ACCEPTED FOR CODE COMPLIANCE

Planning & Zoning: achavez 05/20/2024

The issuance of a permit shall not be construed to be a permit or approval



4)

WEST ELEVATION

SCALE: 1/8"=1'-0"

SHEET **OF**

OF

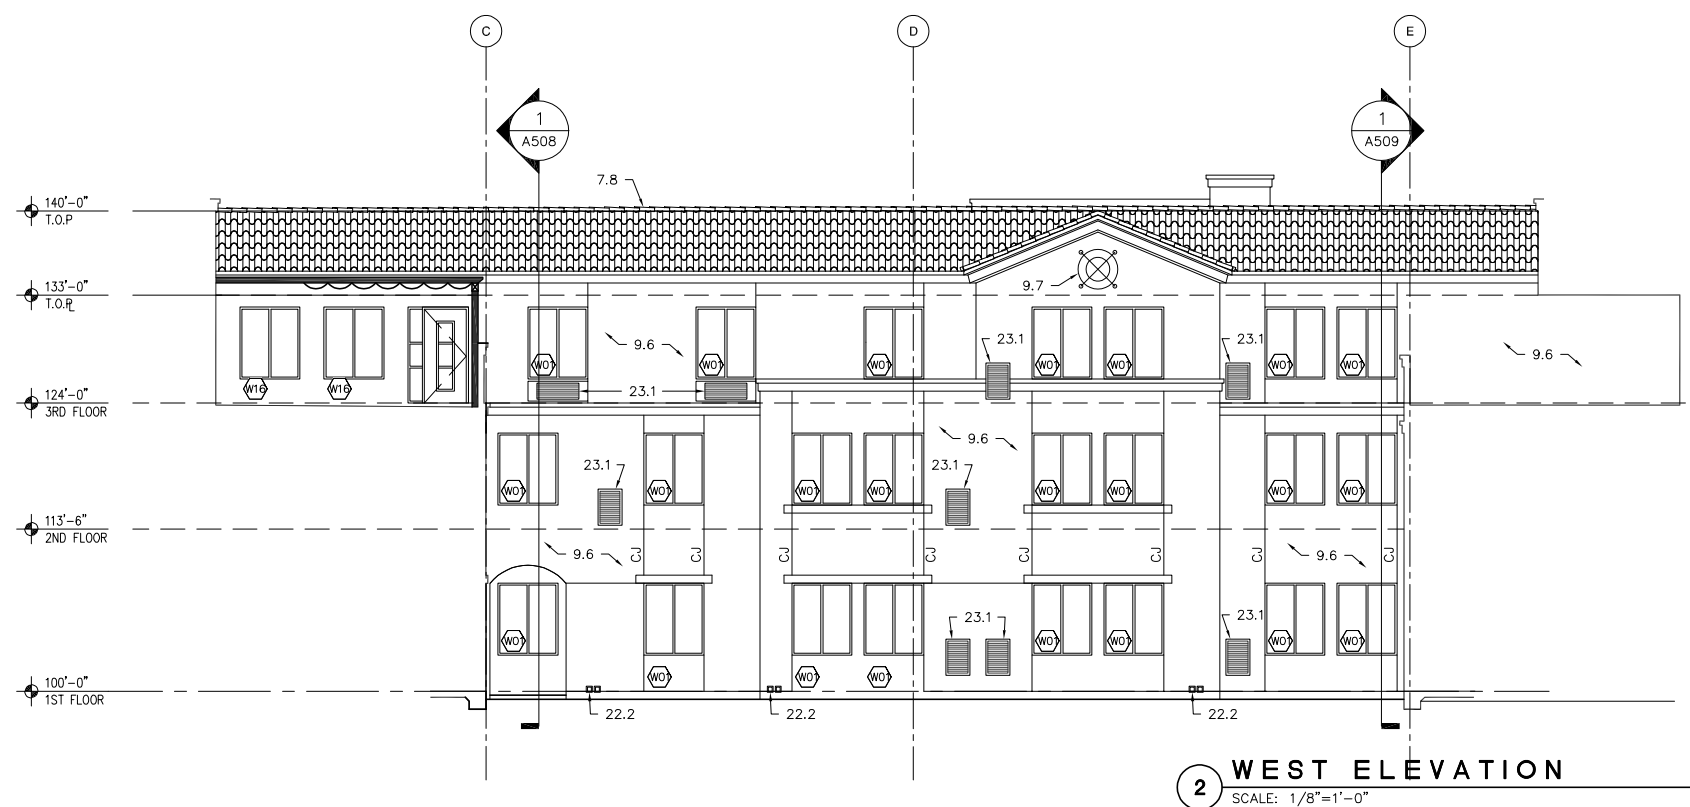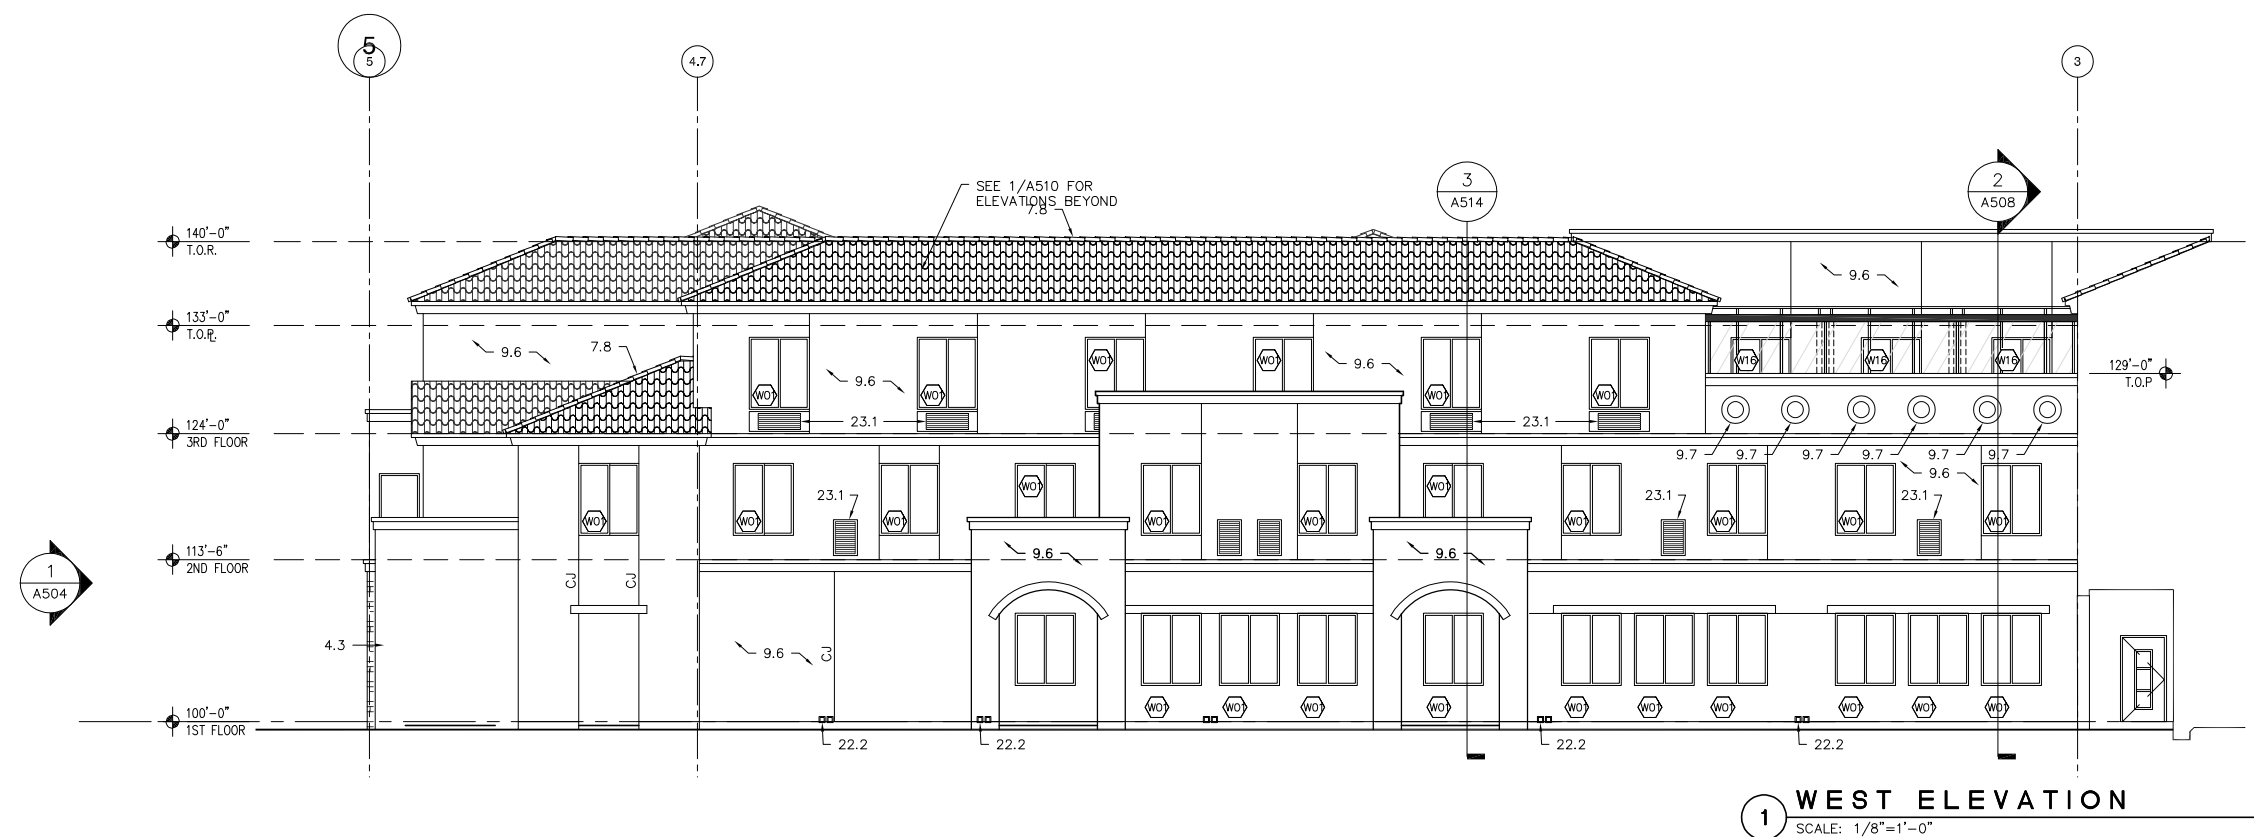

KEY NOTES

ALL ITEMS AREN'T NECESSARILY
SEEN ON ALL SHEETS

- 3.1 4-INCH THICK CONCRETE SLAB-ON-GRADE.
- 3.2 5½-INCH WIDE CONCRETE CURB AT PERIMETER WALL.
- 3.3 CONCRETE FOOTING; SEE STRUCTURAL DRAWINGS.
- 3.4 UNDERSLAB VAPOR BARRIER.
- 3.5 CAST-IN-PLACE EXTERIOR CONCRETE PATIO SLAB W/ ENHANCED FINISH.
- 3.6 CAST-IN-PLACE CONCRETE STEPS.
- 3.7 1½-INCH THICK GYPSUM UNDERLAYMENT.
- 4.1 8-INCH CONCRETE MASONRY UNIT.
- 4.2 8-INCH REINFORCED BOND BEAM.
- 4.3 STONE VENEER; ADHERED.
- 5.1 STEEL COLUMN; SEE STRUCTURAL DRAWINGS.
- 5.2 STEEL BEAM; SEE STRUCTURAL DRAWINGS.
- 5.3 STEEL STAIR SYSTEM.
- 5.4 STEEL CHANNEL STRINGER.
- 5.5 CONCRETE FILLED METAL STAIR PAN.
- 5.6 METAL LADDER.
- 5.7 METAL GUARD RAIL.
- 5.8 METAL HAND RAIL, PAINTED.
- 5.9 CUSTOM STEEL TRELLIS

- 6.1 2X WOOD RAMMING / BLOCKING AS INDICATED ON DRAWINGS.
- 6.2 WOOD BEAM; SEE STRUCTURAL DRAWINGS.
- 6.3 WOOD FLOOR TRUSS; SEE STRUCTURAL DRAWINGS.
- 6.4 WOOD FLOOR JOIST; SEE STRUCTURAL DRAWINGS.
- 6.5 WOOD ROOF TRUSS; SEE STRUCTURAL DRAWINGS.
- 6.6 WOOD LEDGER; SEE STRUCTURAL DRAWINGS.
- 6.7 ENGINEERED WOOD RIM BOARD.
- 6.8 ½-INCH PLYWOOD FLOOR SHEATHING.
- 6.9 ROOF SHEATHING.
- 6.10 PLYWOOD WALL SHEATHING, FRTR.
- 6.11 JOIST / TRUSS HANGER (PIRE HANGER).
- 6.12 ARCHITECTURAL CASEWORK; SEE I.D. DRAWINGS.
- 6.13 FAUX WOOD BEAM

- 7.1 SHEET WATERPROOFING (@ ELEVATOR PITS)
7.2 R-38 FIBERGLASS BATT ROOF INSULATION.
7.3 R-21 FIBERGLASS BATT WALL INSULATION.
7.4 SOUND ATTENUATION INSULATION.
7.5 TAPERED ROOF BOARD INSULATION.
7.6 4-INCH CANF STRIP.
7.7 BUILT-UP PLYWOOD CRICKET.
7.8 ONE PIECE S-SHAPED CONCRETE ROOF TILE.
7.9 2X NAILER.
7.10 CONCRETE ROOF CAP PIECE.
7.11 DECORATIVE CONCRETE BIRD STOP.
7.12 ROOFING UNDERLAYMENT.
7.13 MEMBRANE ROOF SYSTEM (BUR? TPO?)
7.14 PREFABRICATED METAL SCUPPER.
7.15 SHEET METAL FLASHING.
7.16 FLEXIBLE FLASHING.
7.17 DECK COATING.
7.18 ROOF DECK PAVER TILES ON ADJ. PEDESTAL SYSTEM.
7.19 CEMENTED FASTENER METAL PANEL ON 1" VERT. FURRING.
7.20 FIRE STOPPING.
7.21 SEALANT JOINT.

- 8.1 WOOD DOOR; SEE DOOR SCHEDULE.
8.2 HOLLOW METAL DOOR FRAME.
8.3 HOLLOW METAL BORROWED LITES
8.4 METAL DOOR.
8.5 COMPOSITE (FIBERGLASS) DOOR.
8.6 COMPOSITE (FIBERGLASS) SLIDING GLASS DOOR.
8.7 OVERHEAD COILING (OR SECTIONAL) DOOR.
8.8 ALUMINUM STOREFRONT SYSTEM.
8.9 VINYL WINDOW.
8.10 ARCHITECTURAL LOUVER.

- | | | |
|------|--|--|
| 9.1 | 5/8-INCH GYPSUM WALL BOARD | |
| 9.2 | 5/8-INCH GYPSUM SHEATHING. | |
| 9.3 | RESILIENT CHANNEL. | |
| 9.4 | 7/8-INCH HAT CHANNEL. | |
| 9.5 | CEILING SUSPENSION SYSTEM. | |
| 9.6 | WESTERN 1-KOTE STUCCO SYSTEM ON LATH OVER 1-INCH | |
| | INSULATION OVER WEATHER-RESISTIVE BARRIER. | |
| 9.7 | STUCCO MEDALLION; SEE XX/AXXX. | |
| 9.8 | WESTERN 1-KOTE SCRATCH COAT ON LATH OVER 1-INCH | |
| | INSULATION OVER WEATHER-RESISTIVE BARRIER, PREP TO RECEIVE | |
| | ADHERED STONE MASONRY VENER. | |
| 9.9 | STUCCO WEEP SCREED. | |
| 9.10 | PRE-COATED FOAM CUSTOM PROFILE. | |
| 9.11 | ACOUSTICAL PANEL CEILING SYSTEM. | |
| 9.12 | [NOT USED] | |
| 9.13 | RESILIENT WALL BASE. | |
| 9.14 | 2-PIECE COUNTER FLASHING (FR "st", OR EQUAL.) | |

- 10.1 FIRE EXTINGUISHER IN SEMI-RECESSED CABINET.
10.2 CORNER GUARD / WALL PROTECTION.
10.3 TOILET PARTITION.
10.4 MANUFACTURED FIREPLACE.
10.5 SIGNAGE.

- 14.1 PASSENGER ELEVATOR
14.2 SERVICE ELEVATOR
14.3 ELEVATOR MACHINE W/ 42-INCH CLEARANCE SPACE.


- 22.1 HI-LO DRINKING FOUNTAIN.
22.2 DECORATIVE THRU-WALL DOWNSPOUT

- 23.1 EXTERIOR PTAC UNIT
23.2 INTERIOR VTAC UNIT
23.3 ARCHITECTURAL LOUVER

- 26.1 ELECTRICAL PANEL
26.2 LIGHT FIXTURE.
26.3 ELECTRICAL SWITCHGEAR.

- 32.1 WIRE MESH STORAGE LOCKERS W/ 36-INCH GATE.

KEY PLAN

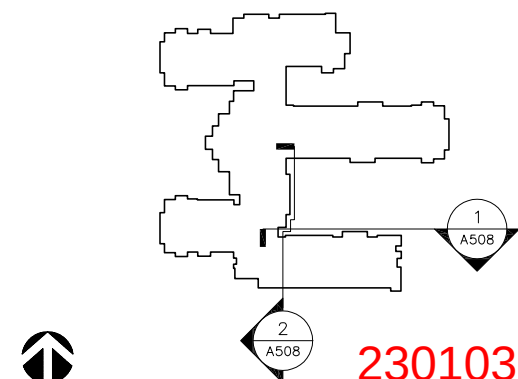[illegible]

**ORO VALLEY ASSISTED
LIVING COMMUNITY**
MAIN LIVING BUILDING
12380 N. VISTOSO PARK ROAD
ORO VALLEY, AZ 85737

**EGGLIN+BRESLER
ARCHITECTS, P.C.**
77391 EAST TANQUE VERDE ROAD
TUCSON, ARIZONA 85715
TEL. 520-885-445



DRAWN AM
CHECKED TB
DATE 2/21/2024
SCALE AS NOTED
JOB NO. 3480-22.10

A508

SHEET OF

FEI\3480-22 OV Assisted | jingqi | 3480-22 10 BLDG CDS VF02\3480-22 10 A501 VF02 dtdw 5/1/2024 3:07:48 PM

**ORO VALLEY ASSISTED
LIVING COMMUNITY**

MAIN LIVING BUILDING
12380 N. VISTOSO PARK ROAD
ORO VALLEY, AZ 85737

PARTIAL ELEVATIONS




MAGNET
design • development



**EGLIN BRESLER
ARCHITECTS, P.C.**

7391 EAST TANGUE VERDE ROAD
TUCSON, ARIZONA 85715
PHONE 520-895-4415
WWW.EGLINBRESLER.COM

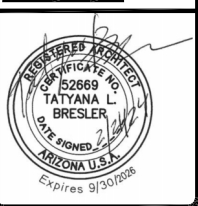

DRAWN
AM
CHECKED
TB
DATE
2/21/2024
SCALE
AS NOTED
JOB NO.
3480-22.10

E:\3480-22 OV Assisted Living\3480-22.10 BLDG CDS VE02\3480-22.10 A501 VE02.dwg 5/1/2024 2:37:59 PM

ALL ITEMS AREN'T NECESSARILY
SEEN ON ALL SHEETS

- 3.1 4-INCH THICK CONCRETE SLAB-ON-GRADE.
- 3.2 5½-INCH WIDE CONCRETE CURB AT PERIMETER WALL.
- 3.3 CONCRETE FOOTING; SEE STRUCTURAL DRAWINGS.
- 3.4 UNDERSLAB VAPOR BARRIER.
- 3.5 CAST-IN-PLACE EXTERIOR CONCRETE PATIO SLAB W/ ENHANCED FINISH.
- 3.6 CAST-IN-PLACE CONCRETE STEPS.
- 3.7 1¼-INCH THICK GYPSUM UNDERLAYMENT.
- 4.1 8-INCH CONCRETE MASONRY UNIT.
- 4.2 8-INCH REINFORCED BOND BEAM.
- 4.3 STONE VENEER; ADHERED.
- 5.1 STEEL COLUMN; SEE STRUCTURAL DRAWINGS.
- 5.2 STEEL BEAM; SEE STRUCTURAL DRAWINGS.
- 5.3 STEEL STAIR SYSTEM.
- 5.4 STEEL CHANNEL STRINGER.
- 5.5 CONCRETE FILLED METAL STAIR PAN.
- 5.6 METAL LADDER.
- 5.7 METAL GUARD RAIL.
- 5.8 METAL HAND RAIL, PAINTED.
- 5.9 CUSTOM STEEL TRELLIS

- 6.1 2X WOOD FRAMING / BLOCKING AS INDICATED ON DRAWINGS.
6.2 WOOD BEAM: SEE STRUCTURAL DRAWINGS.
6.3 WOOD FLOOR TRUSS: SEE STRUCTURAL DRAWINGS.
6.4 WOOD FLOOR JOIST: SEE STRUCTURAL DRAWINGS.
6.5 WOOD ROOF TRUSS: SEE STRUCTURAL DRAWINGS.
6.6 WOOD LEDGER: SEE STRUCTURAL DRAWINGS.
6.7 ENGINEERED WOOD RIM BOARD.
6.8 3/4-INCH PLYWOOD FLOOR SHEATHING.
6.9 ROOF SHEATHING.
6.10 PLYWOOD WALL SHEATHING, FRTW.
6.11 JOIST / TRUSS HANGER (FIRE HANGER).
6.12 ARCHITECTURAL CASework: SEE I.D. DRAWINGS.
6.13 FAUX WOOD BEAM

- 7.1 SHEET WATERPROOFING (@ ELEVATOR PITS)
- 7.2 R-38 FIBERGLASS BATT ROOF INSULATION.
- 7.3 R-21 FIBERGLASS BATT WALL INSULATION.
- 7.4 SOUND ATTENUATION INSULATION.
- 7.5 TAPERED ROOF BOARD INSULATION.
- 7.6 4-INCH CANT STRIP
- 7.7 BUILT-UP PLYWOOD CRICKET.
- 7.8 ONE PIECE S-SHAPED CONCRETE ROOF TILE.
- 7.9 2X NAILER.
- 7.10 CONCRETE ROOF CAP PIECE.
- 7.11 DECORATIVE CONCRETE BIRD STOP.
- 7.12 ROOFING UNDERLAYMENT.
- 7.13 MEMBRANE ROOF SYSTEM (BUR? TPO?)
- 7.14 PREFABRICATED METAL SCUPPER.
- 7.15 SHEET METAL FLASHING.
- 7.16 FLEXIBLE FLASHING.
- 7.17 DECK COATING.
- 7.18 ROOF DECK PAVYR TILES ON ADJ. PEDESTAL SYSTEM.
- 7.19 CONCEALED FASTENER METAL PANEL ON 1" VERT. FURRING.
- 7.20 FIRE STOPPING
- 7.21 SEALANT JOINT.

- 8.1 WOOD DOOR; SEE DOOR SCHEDULE.
8.2 HOLLOW METAL DOOR FRAME.
8.3 HOLLOW METAL BORROWED LITES
8.4 METAL DOOR.
8.5 COMPOSITE (FIBERGLASS) DOOR.
8.6 COMPOSITE (FIBERGLASS) SLIDING GLASS DOOR.
8.7 OVERHEAD COILING (OR SECTIONAL) DOOR.
8.8 ALUMINUM STOREFRONT SYSTEM.
8.9 VINYL WINDOW.
8.10 ARCHITECTURAL LOUVER.

- 9.1 3/4-INCH GYPSUM WALL BOARD
9.2 3/4-INCH GYPSUM SHEATHING.
9.3 RESILIENT CHANNEL.
9.4 3/4-INCH HAT CHANNEL.
9.5 CEILING SUSPENSION SYSTEM.
9.6 WESTERN 1-KOTE STUCCO SYSTEM ON LATH OVER 1-INCH
INSULATION OVER WEATHER-RESISTIVE BARRIER.
9.7 STUCCO MEDALLION. 3/4" X 1/4" X 1/4".
9.8 WESTERN 1-KOTE SCRATCH COAT ON LATH OVER 1-INCH
INSULATION OVER WEATHER-RESISTIVE BARRIER, PREP TO RECEIVE
ADHERED STONE MASONRY VENEER.

- 9.9 ADHERED STONE MASONRY VENEER.
9.10 STUCCO WEEP SCREED.
9.11 PRE-COATED FOAM CUSTOM PROFILE.
9.12 ACOUSTICAL PANEL CEILING SYSTEM.
9.13 [NOT USED]
9.14 RESILIENT WALL BASE.
9.15 2-PIECE COUNTER FLASHING (FR "st", OR EQUAL.)

- 10.1 FIRE EXTINGUISHER IN SEMI-RECESSED CABINET.
10.2 CORNER GUARD / WALL PROTECTION.
10.3 TOILET PARTITION.
10.4 MANUFACTURED FIREPLACE.
10.5 SIGNAGE.

- 14.1 PASSENGER ELEVATOR
14.2 SERVICE ELEVATOR
14.3 ELEVATOR MACHINE W/ 42-INCH CLEARANCE SPACE.


- 22.1 HI-LO DRINKING FOUNTAIN.
22.2 DECORATIVE THRU-WALL DOWNSPOUT

- 23.1 EXTERIOR PTAC UNIT
23.2 INTERIOR VTAC UNIT
23.3 ARCHITECTURAL LOUVER


- 26.1 ELECTRICAL PANEL
26.2 LIGHT FIXTURE.
26.3 ELECTRICAL SWITCHGEAR.

- ### 32.1 WIRE MESH STORAGE LOCKERS W/ 36-INCH GATE

KEY PLAN

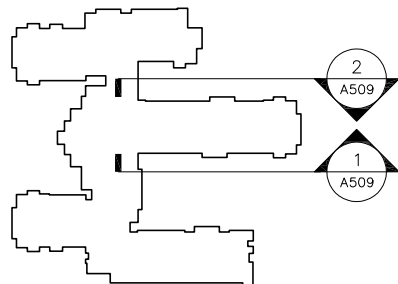





2301036

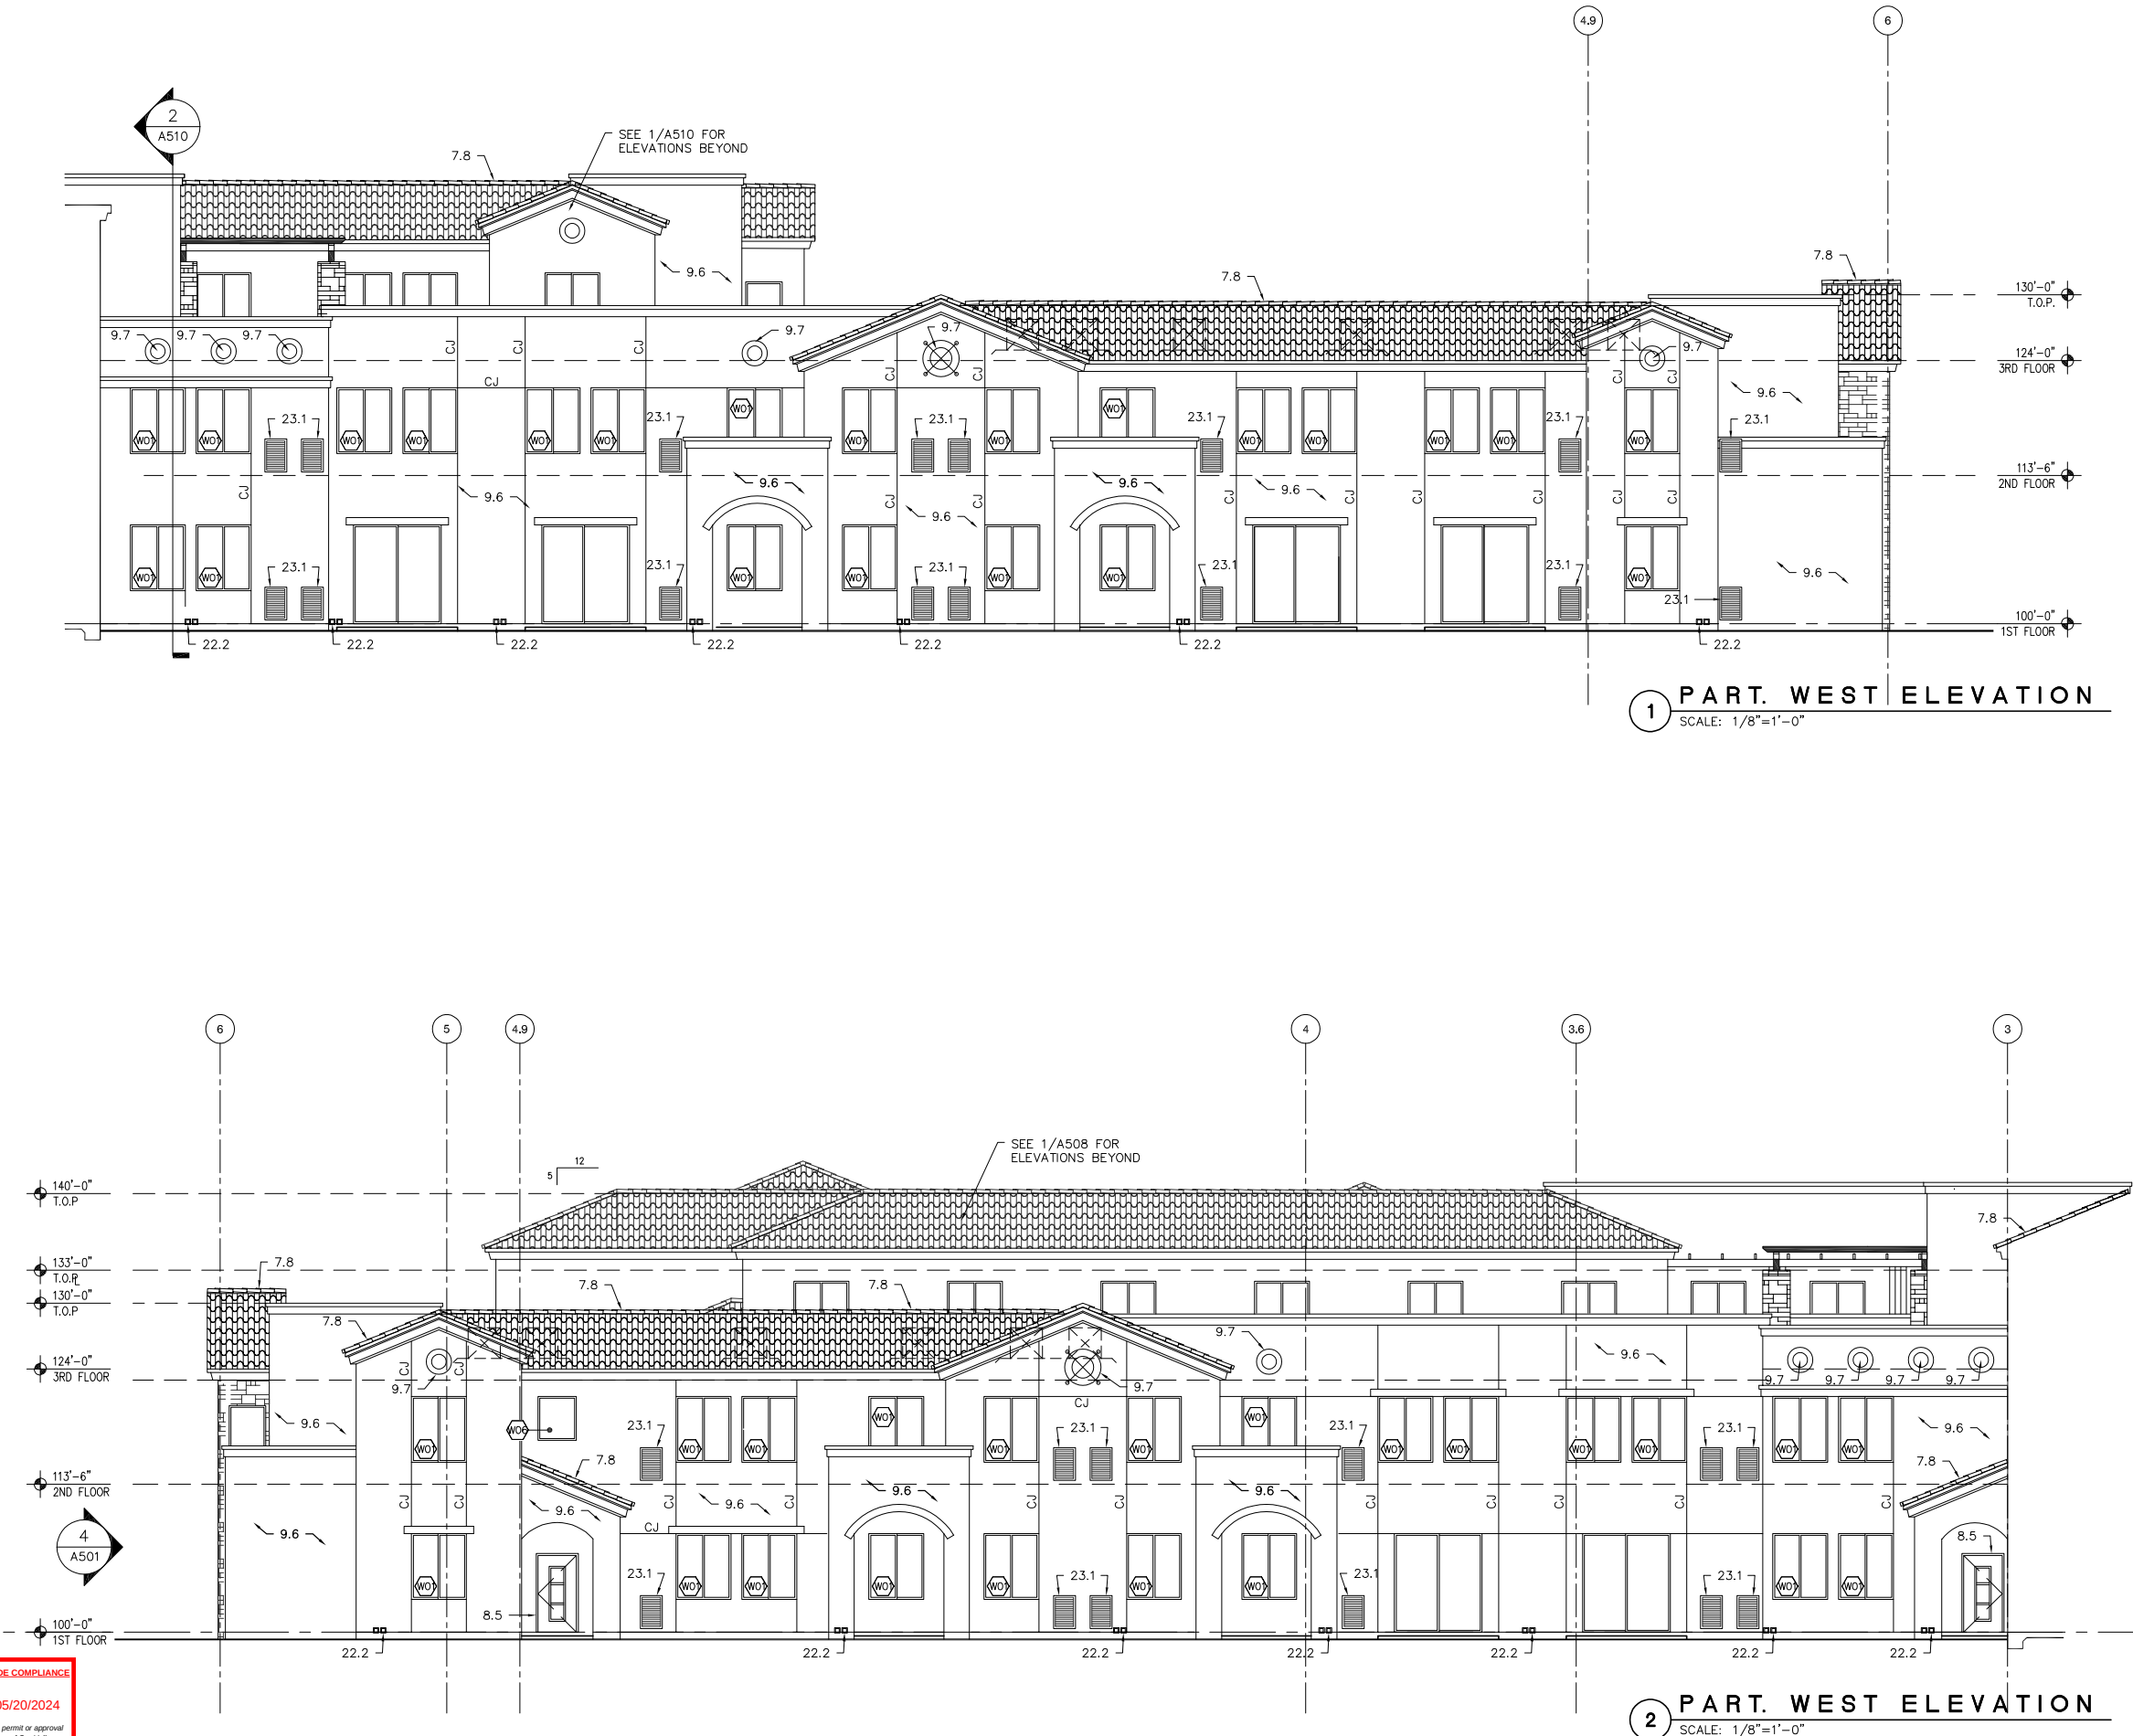

PLANS REVIEWED AND ACCEPTED FOR CODE COMPLIANCE

Planning & Zoning: achavez 05/20/2024

The issuance of a permit shall not be construed to be a permit or approval of any violation of the codes or ordinances of the Town of Oro Valley.

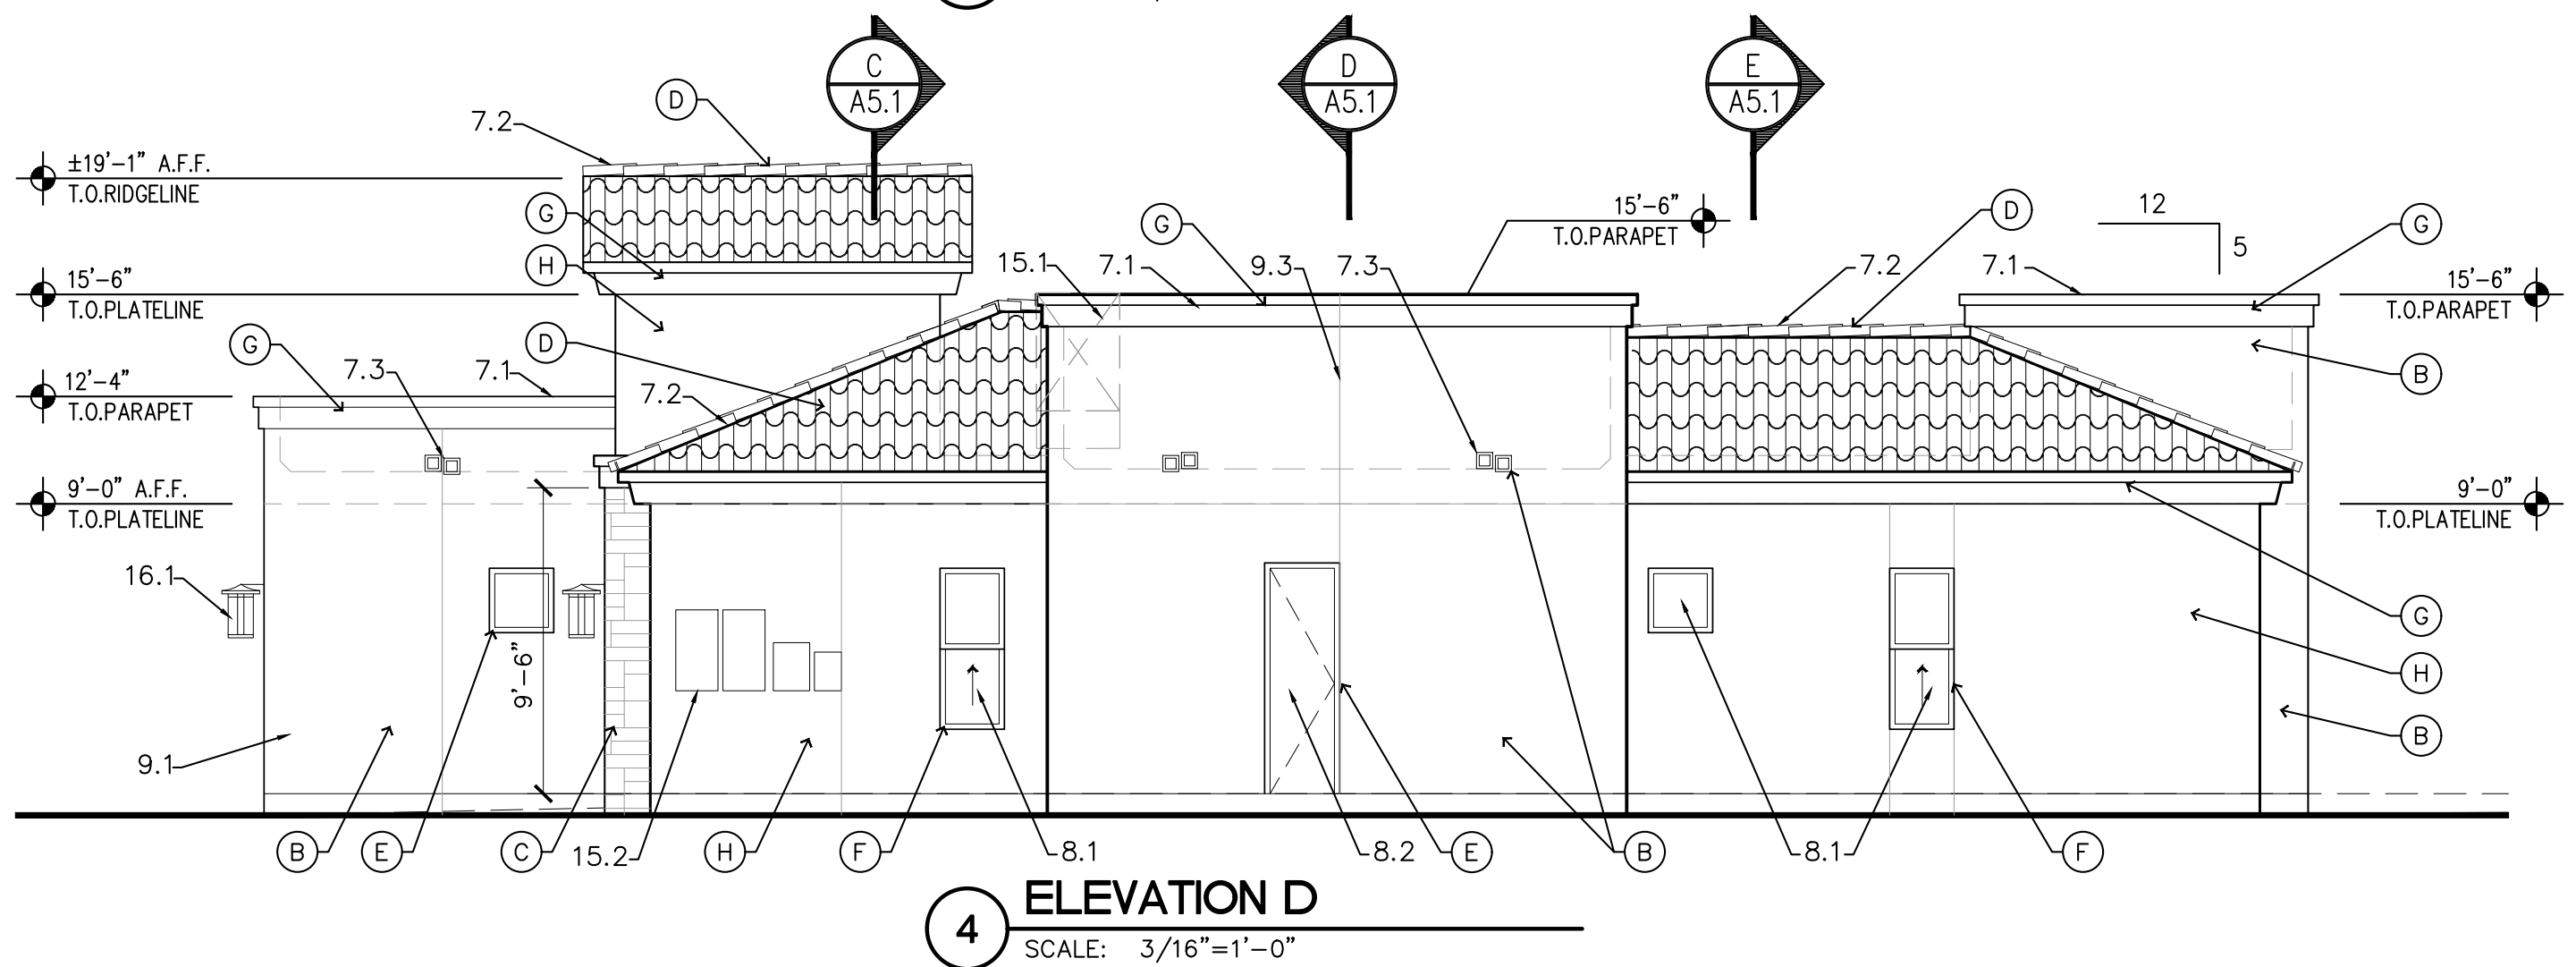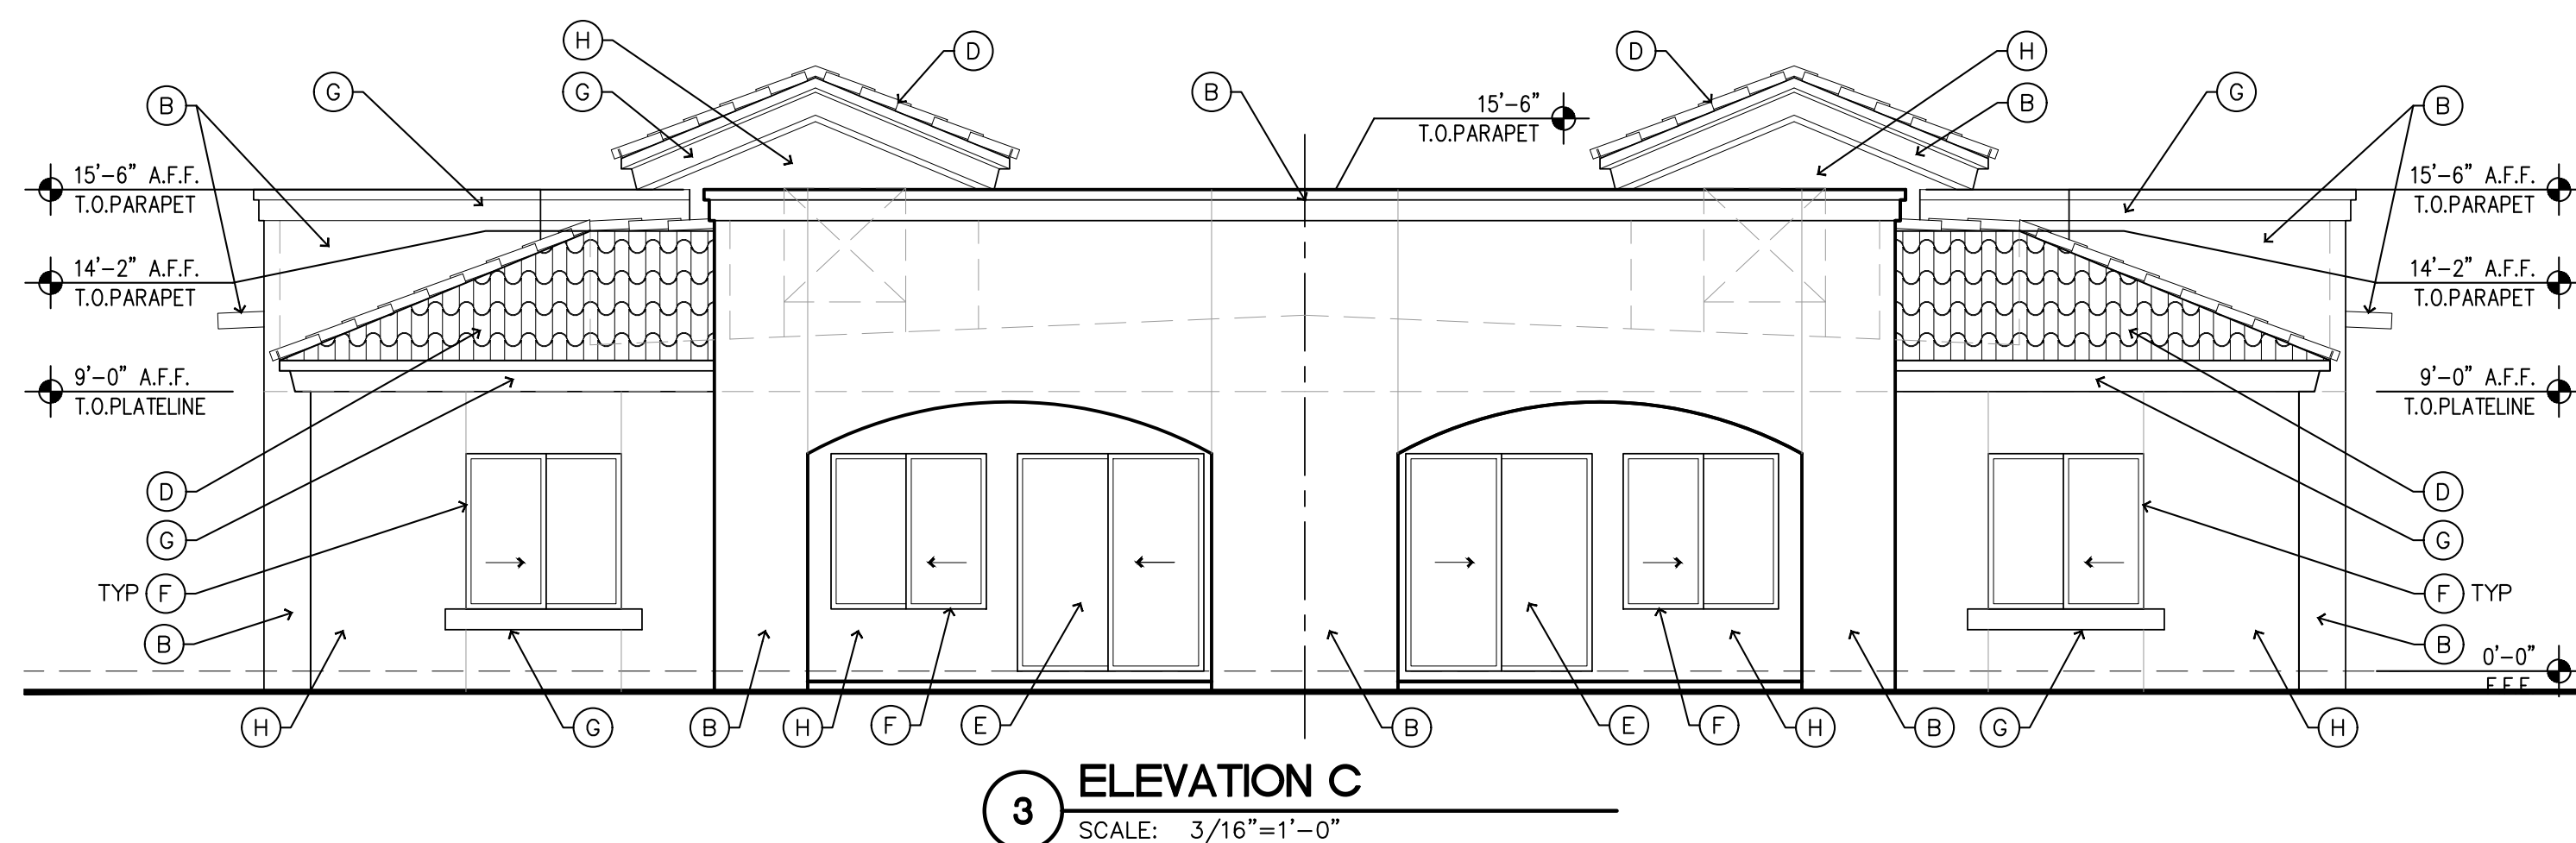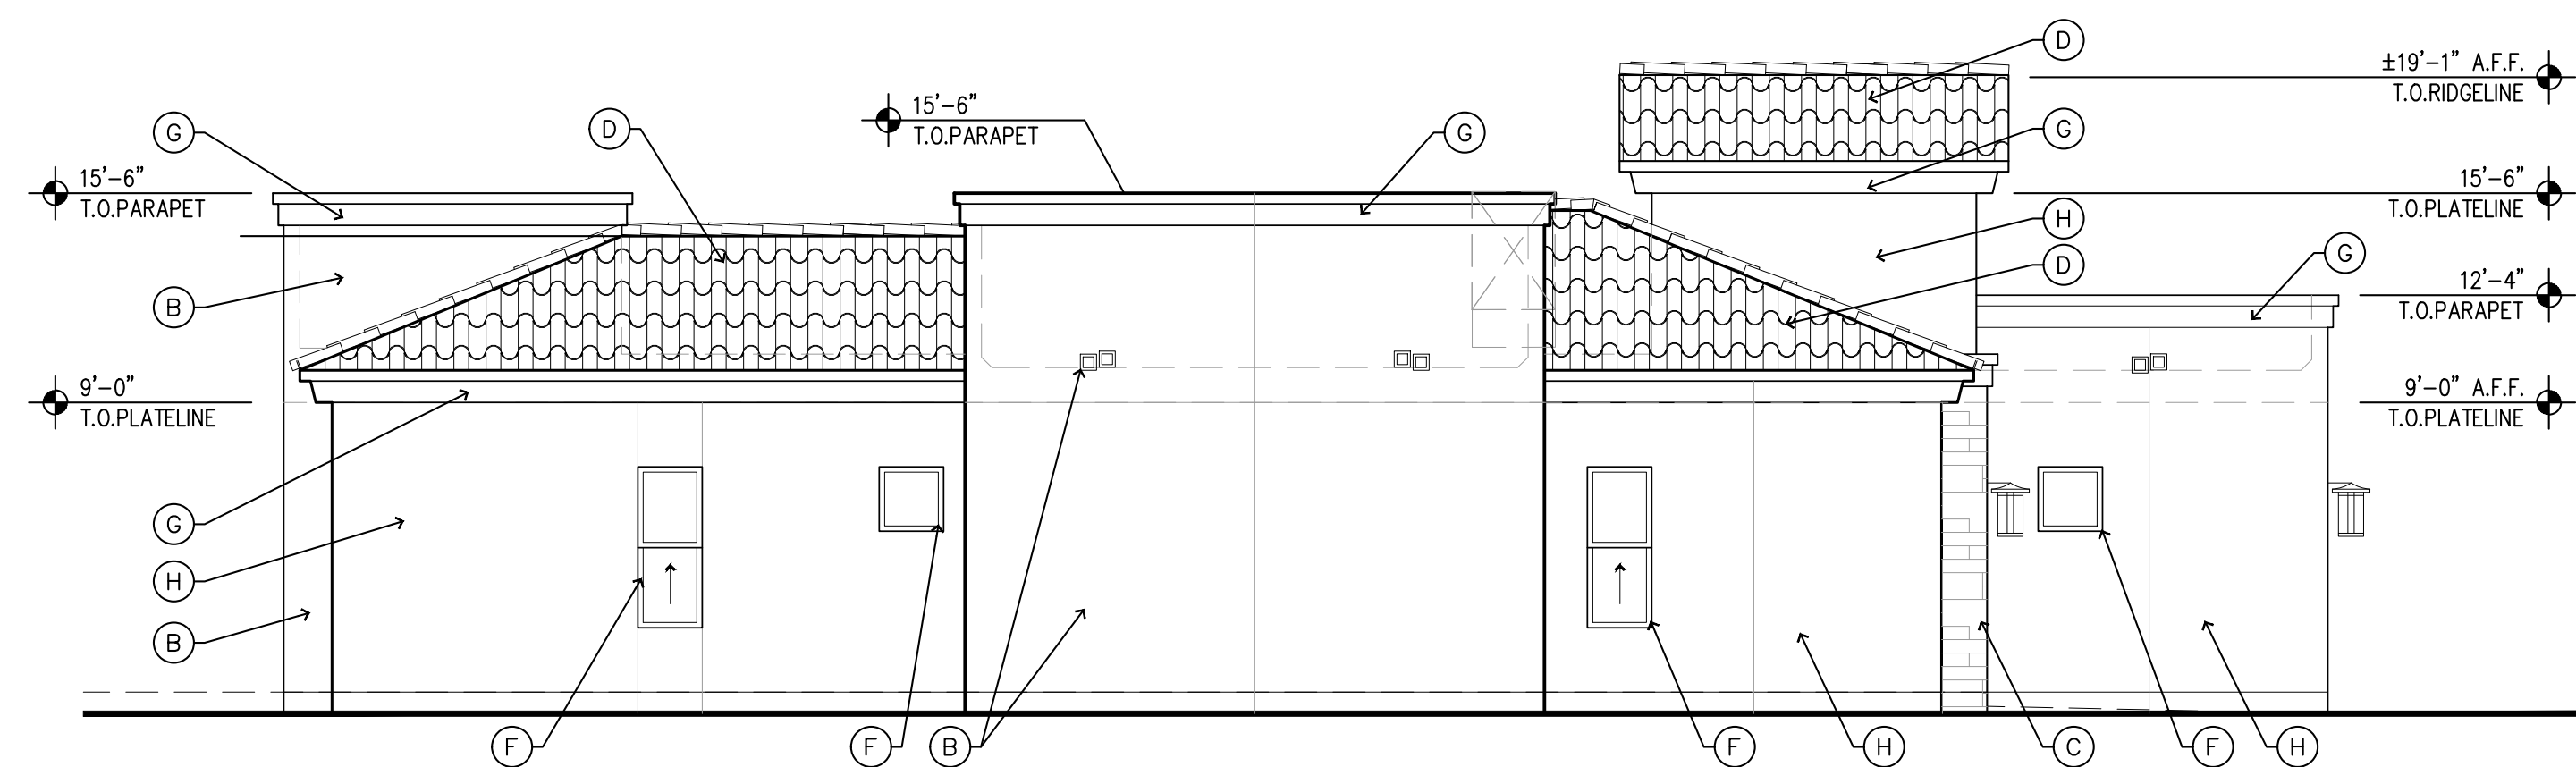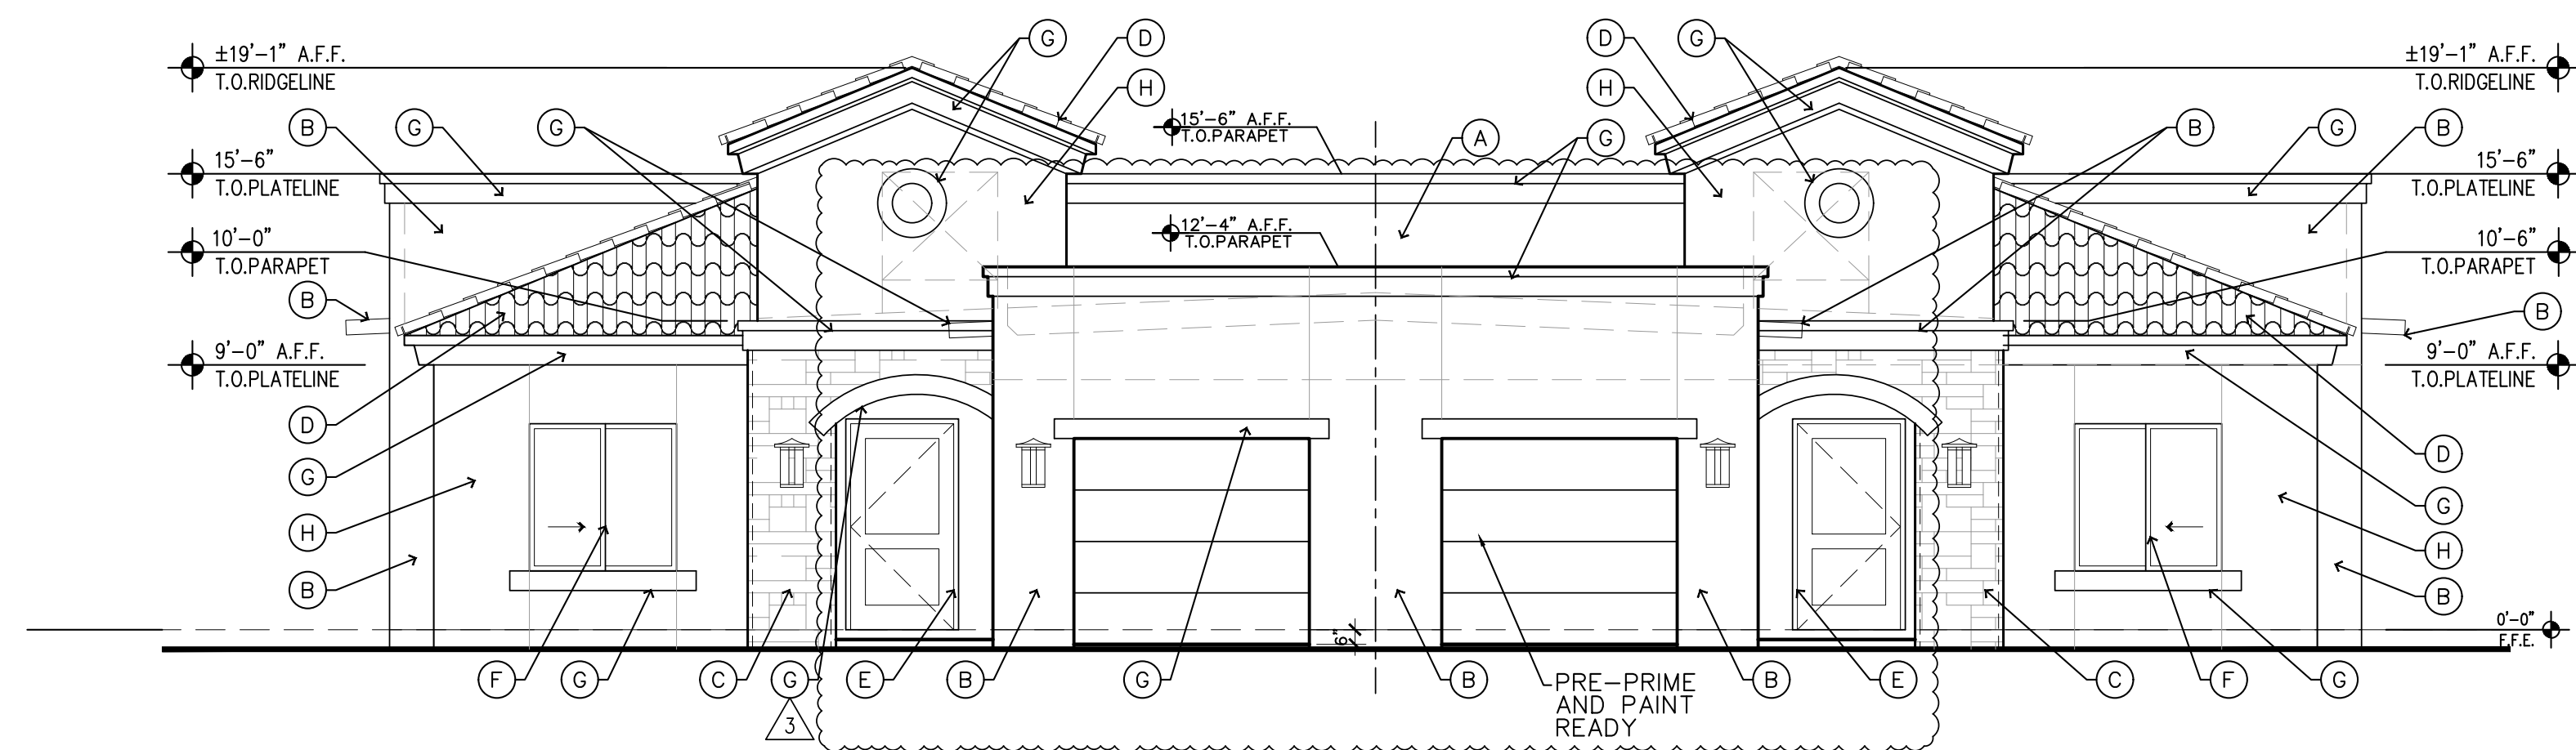

Minor revisions submitted by applicant, to include:

1. Removal of metal trellis from privet corner balconies.
2. Simplifying window mullions.
3. Tentatively simplifying decorative medallions by removing metal ornament.


Approved by TOV staff on 05.22.24

PLANS REVIEWED AND ACCEPTED FOR CODE COMPLIANCE


UNIT PLAN KEY NOTES

ALL ITEMS AREN'T
NECESSARILY
SEEN ON ALL SHEETS


- 3.1 6" DIA. 36" H. STEEL PIPE BOLLARD W/ CONCRETE INFL.
2"-6" DEEP SLEEVE W/ MORTAR INFL AND 3"-0" DEEP CONCRETE FOOTING. PAINT BY OWNER.
- 4.1 2" MASONRY VENEER-AS SELECTED BY OWNER.
(SEE DETAIL 18/19 A-8)
- 5.1 W.I. DECORATIVE REVEAL
- 6.1 2'-0" DEEP BASE CABINETS. MILLWORK SELECTED BY OWNER
6.2 1'-0" DEEP WALL CABINETS. MILLWORK SELECTED BY OWNER.
6.3 SHELF AND ROD
6.4 TRELLIS. (SEE STRUCTURAL)
6.5 34" HIGH 6" ROUN WALL, PROVIDE SHEER ON LIVING ROOM SIDE
6.6 QUARTZ SOLID SURFACE COUNTERTOP W/ 4" BACKSPLASH AT WET WALLS
6.7 SHOE SHELF
- 7.1 STUCCO AND FOAM PARAPET CAP, SLOPE TO DRAIN.
7.2 CONCRETE ROOF TILE
7.3 S.M. SCUPPER, AND SECONDARY SCUPPER 2" ABOVE SEE 7 AND 7A/8
- 8.1 VINYL WINDOW W/ LOW "E"
GLAZING (SEE WINDOW SCHEDULE)
8.2 DOOR AND FRAME (SEE DOOR SCHEDULE)
8.3 OVERHEAD ROLL-UP DOOR AND FRAME
8.4 NOT USED
8.5 WOOD SILL. FINAL WIDTH DETERMINED BY OWNERS
- 9.1 5/8" GYPSUM BOARD (SEE WALL SECTIONS)
9.2 STUCCO SYSTEM ON OSB BOARD (SEE SPECS SHT SP1.0-2.0)
9.3 STUCCO CONTROL JOINTS WHERE OCCUR TYP.
9.4 WASHABLE PAINT
9.5 ROOFING SYSTEM: PAINT - DESERT TAN
9.6 STUCCO FACED FOAM AND FRAME BUILT UP EAVE (SEE 8-9/A8)
9.7 STUCCO FACED FOAM REVEAL
9.8 FLOOR TILE
9.9 4" CANT
- 10.1 MIRROR W/ RECESSED MEDICINE CABINET
10.2 REFRIGERATOR (O.F.C.I.)
10.3 WASHER (O.F.C.I.)
10.4 DRYER (O.F.C.I.)
10.5 DISHWASHER (O.F.C.I.)
10.6 RANGE/OVEN (O.F.C.I.)
10.7 TOILET PAPER DISPENSER
10.8 NOT USED
10.9 ADA COMPLIANT WASHER/DRYER (SEE SHT. A0.2)
10.10 18" GRAB BAR (SEE 1/0.2)
10.11 36" GRAB BAR (SEE 1/0.2)
10.12 42" GRAB BAR (SEE 1/0.2)
10.13 FLIP-UP AMBULATORY GRAB BAR
10.14 GAS FIREPLACE W/ DECORATIVE MANTLE W/ 5/8" GW ON FURRED OUT WALL
10.15 MICROWAVE (O.F.C.I.)
10.16 FLUE EXHAUST VENT PIPE AND INLET AIR INTAKE
10.17 CURTAIN ROD
10.18 SOAP DISPENSER
10.19 HORIZONTAL GAS FIREPLACE
10.20 SHOWER HEAD
10.21 SHOWER CONTROLS
10.22 T.V. (N.I.C.)
10.23 18" GRAB BAR. (SEE 6/A0.2)
10.24 24" GRAB BAR. (SEE 6/A0.2)
10.25 42" GRAB BAR. (SEE 6/A0.2)
10.26 WALL MOUNTED FIRE EXTINGUISHER
- 15.1 H.C. LAVATORY (SEE PLUMBING)
15.2 H.C. TOILET (SEE PLUMBING)
15.3 PRE-FABRICATED ROLL-IN SHOWER PAN/SURROUND (SEE PLUMBING)
15.4 KITCHEN SINK (SEE PLUMBING)
15.5 GAS METER (SEE SITE PLAN AND PLUMBING)
15.6 WATER HEATER. MINIMUM 18" FROM F.F.E. IBCP2801.7
15.7 MECHANICAL UNIT (SEE MECHANICAL)
15.8 EXHAUST VENT
15.9 NOT USED
15.10 HOSE BIBB
15.11 UTILITY SERVICE CONNECTION
15.12 WALL MOUNTED SINK (SEE PLUMBING)
15.13 FIRE RISE-UP STANDPIPE
15.14 PREFABRICATED SHOWER (ROLL-IN W/ SEAT
- 16.1 ELECTRICAL PANEL (SEE ELECTRICAL)
16.2 ELECTRIC RANGE (SEE ELECTRICAL)
16.3 LIGHT FIXTURE (SEE ELECTRICAL)
16.4 UNDER CABINETS LED LIGHTS (SEE ELECTRICAL)

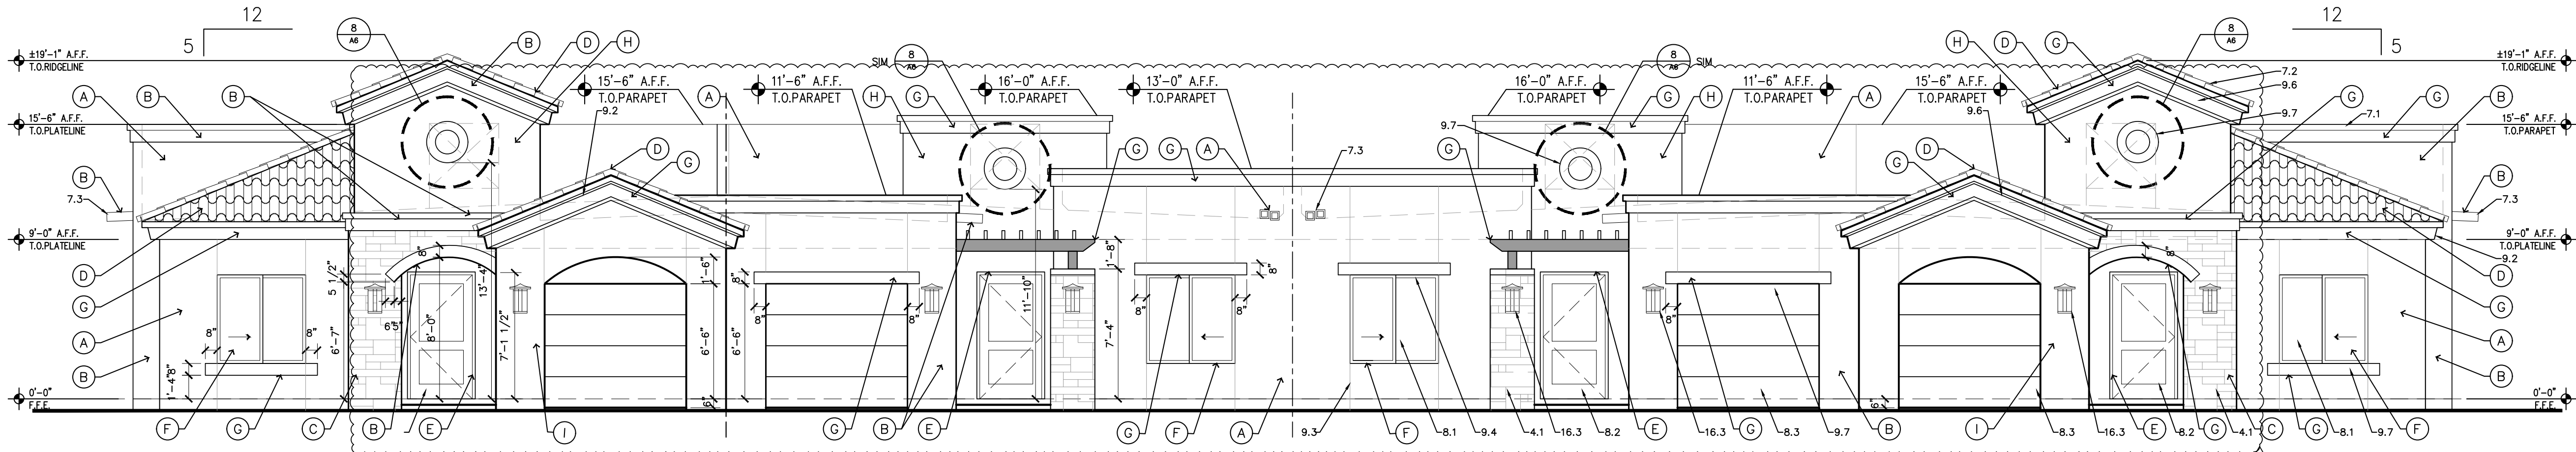


1 ELEVATION A
SCALE: 3/16"=1'-0"

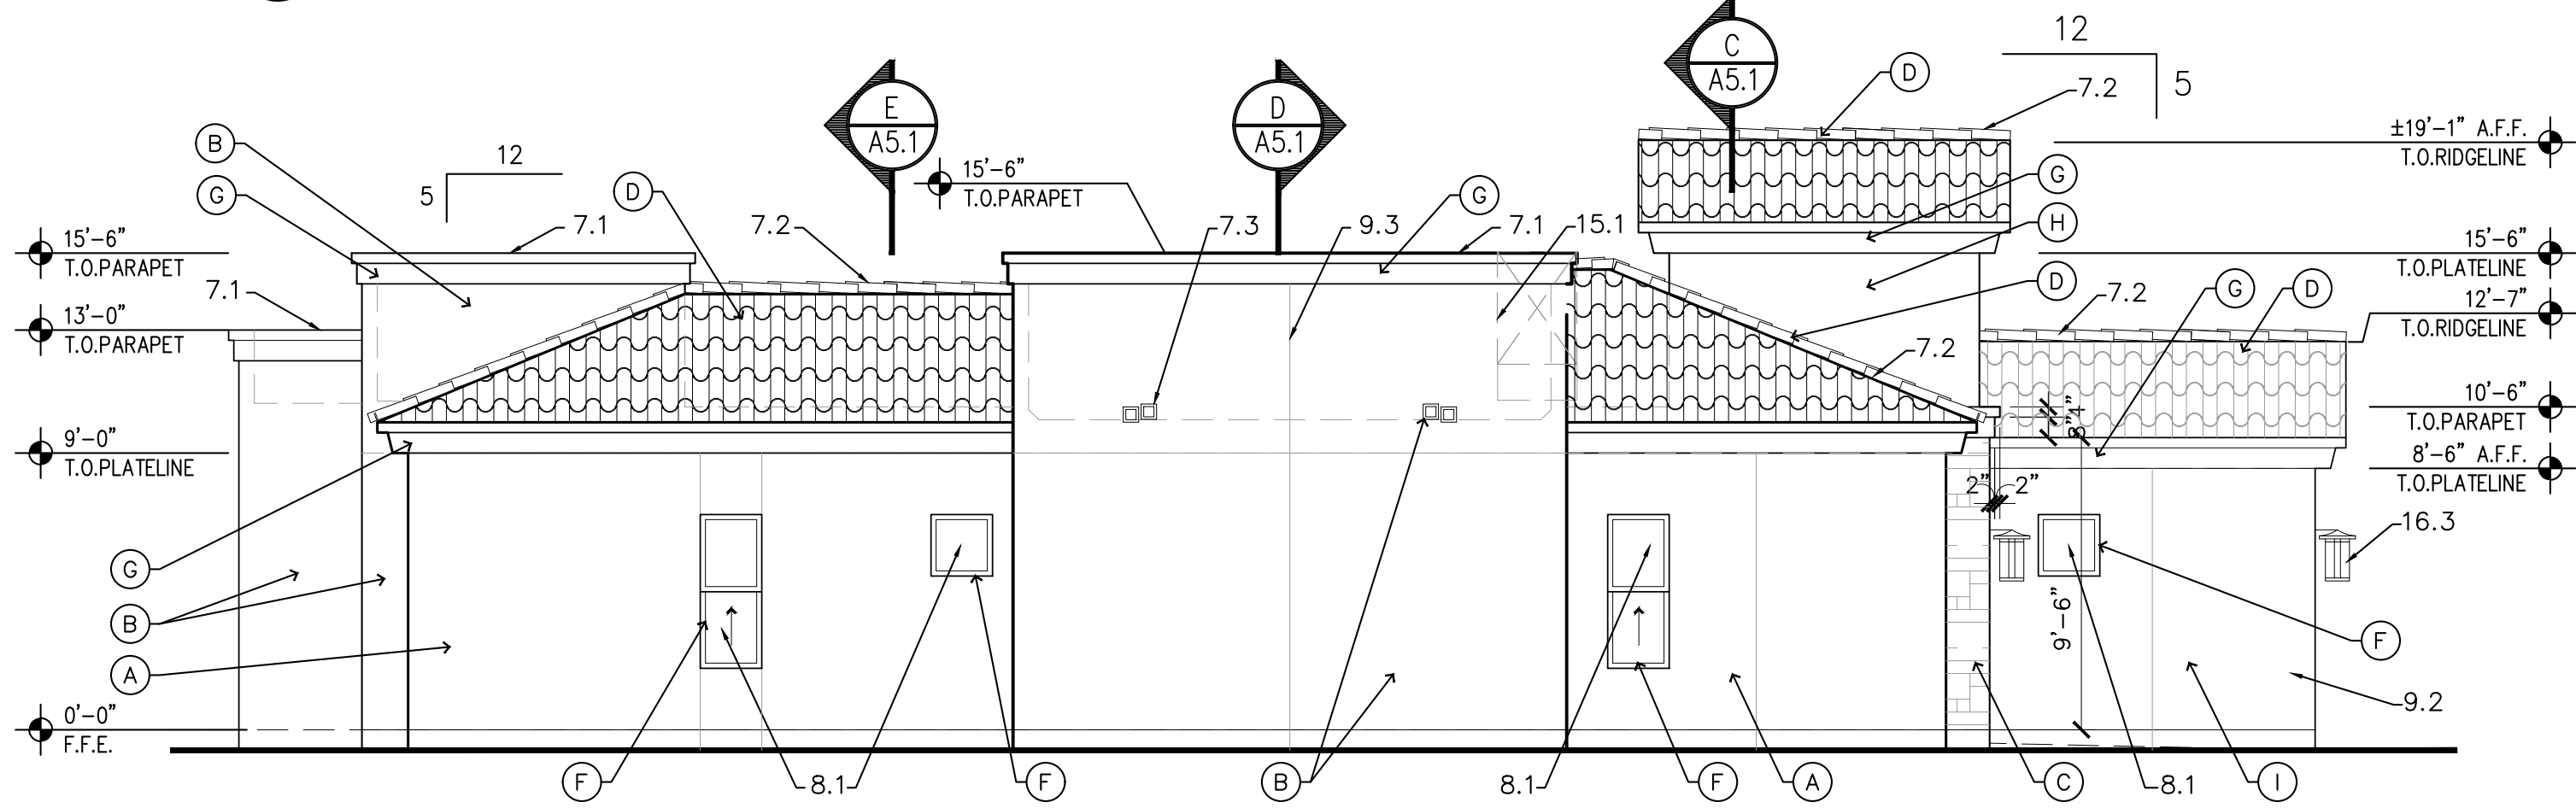

2 ELEVATION B
SCALE: 3/16"=1'-0"

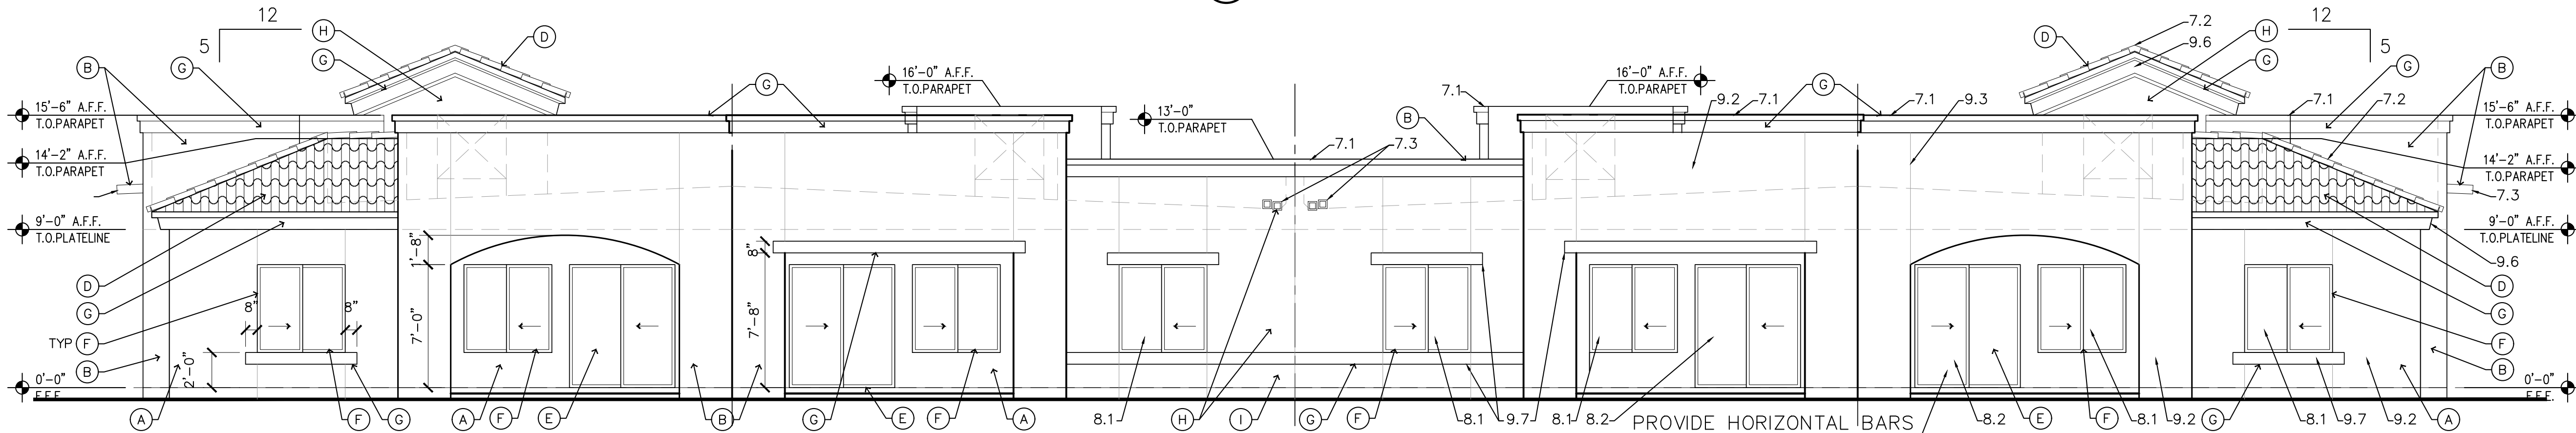

3 ELEVATION C
SCALE: 3/16"=1'-0"

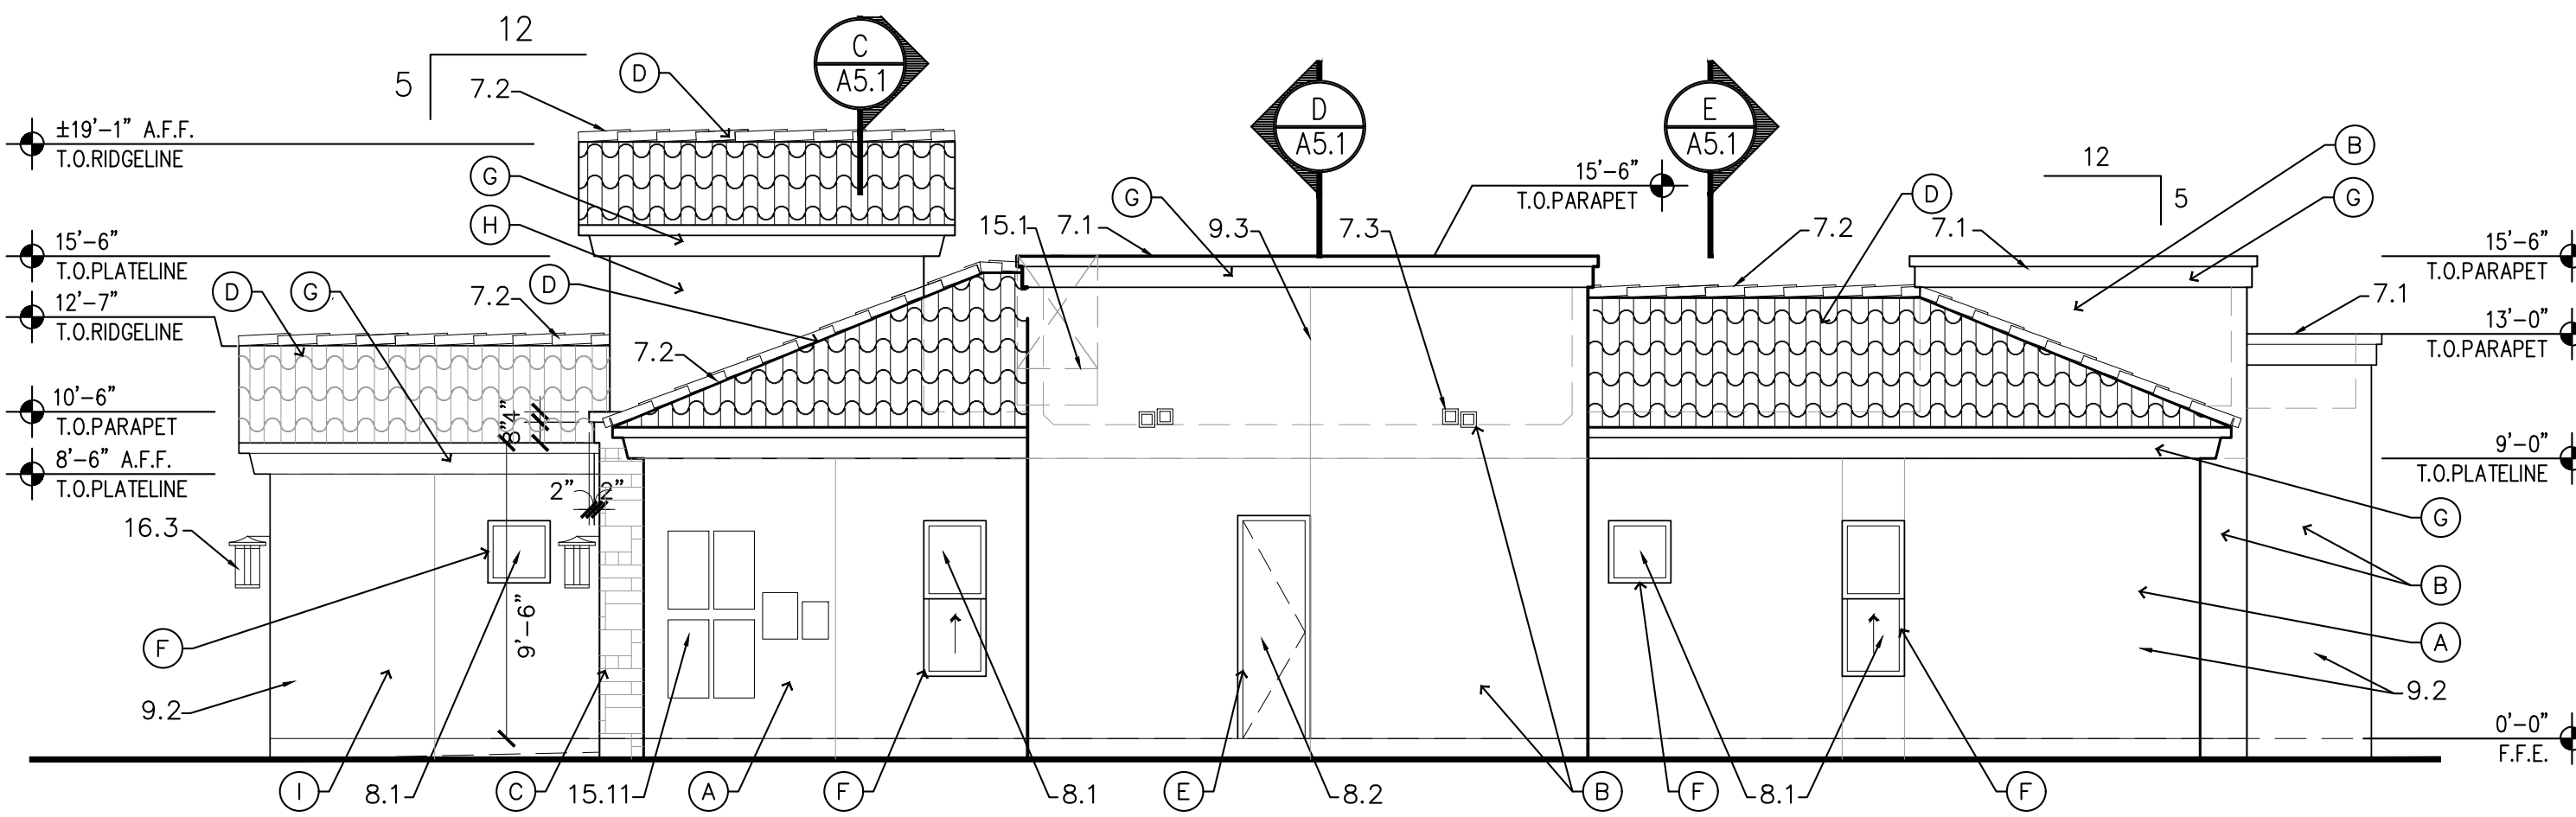

4 ELEVATION D
SCALE: 3/16"=1'-0"

MATERIALS AND COLORS	
(A)	DRY CREEK DE6122
(B)	TRAIL DUST DE6123
(C)	STONE VENEER – ELDERADO STONE CASTAWAY STACKED STONE
(D)	CONCRETE TILE ROOF – EAGLE ROOF TILE, CAPISTRANO 8402 SANTA CRUZ BLEND
(E)	DOOR FRAMES – DARK ANODIZED
(F)	WINDOW FRAMES – DARK ANODIZED
(G)	WHOLE WHEAT DE6124
(H)	FINE GRAIN DE6213
(I)	PIGEON GRAY DE6214

ALL FINAL FINISHES TO BE APPROVED BY OWNER

- UNIT PLAN KEY NOTES**
- ALL ITEMS AREN'T NECESSARILY SHOWN ON ALL SHEETS
- 6" DIA. 36" H STL. PIPE BOLLARD W/ CONCRETE INFILL. 2'-6" DEEP SLEEVE W/ MORTAR INFILL AND 3'-0" DEEP CONCRETE FOOTING. PAINT BY OWNER.
 - 2" MASONRY VENEER-AS SELECTED BY OWNER. (SEE DETAIL 18/19 A-8)
 - W.I. DECORATIVE REVEAL
 - 2'-0" DEEP BASE CABINETS. MILLWORK SELECTED BY OWNER
 - 1'-0" DEEP WALL CABINETS. MILLWORK SELECTED BY OWNER
 - SHELF AND ROD
 - TRELLIS, (SEE STRUCTURAL)
 - 34" HIGH 6" PONY WALL, PROVIDE SHEER ON LIVING ROOM SIDE
 - QUARTZ SOLID SURFACE COUNTERTOP W/ 4" BACKSPLASH AT WET WALLS
 - SHOE SHELF

- STUCCO AND FOAM PARAPET CAP, SLOPE TO DRAIN.
- CONCRETE ROOF TILE
- S.M. SCUPPER AND SECONDARY SCUPPER 2" ABOVE, SEE 7/A8

- VINYL WINDOW W/ LOW "E" GLAZING (SEE WINDOW SCHEDULE)
- DOOR AND FRAME (SEE DOOR SCHEDULE)
- OVERHEAD ROLL-UP DOOR AND FRAME
- NOT USED
- WOOD SILL. FINAL WIDTH DETERMINED BY OWNERS

- 5/8" GYPSUM BOARD (SEE WALL SECTIONS)
- STUCCO SYSTEM ON OSB BOARD (SEE SPECS SHT SP1.0-2.0)
- STUCCO CONTROL JOINTS WHERE OCCUR TYP.
- WASHABLE PAINT
- ROOFING SYSTEM: PAINT – DESERT TAN
- STUCCO FACED FOAM AND FRAME BUILT UP EAVE (SEE 8-9/A8)
- STUCCO FACED FOAM REVEAL

- MIRROR W/ RECESSED MEDICINE CABINET
- REFRIGERATOR (O.F.C.I.)
- WASHER (O.F.C.I.)
- DRYER (O.F.C.I.)
- DISHWASHER (O.F.C.I.)
- RANGE/OVEN (O.F.C.I.)
- TOILET PAPER DISPENSER
- TOWEL BAR
- ADA COMPLIANT WASHER/DRYER (SEE SHT. A0.2)
- 18" GRAB BAR (SEE 1/0.2)
- 36" GRAB BAR (SEE 1/0.2)
- 42" GRAB BAR (SEE 1/0.2)
- FLIP-UP AMBULATORY GRAB BAR
- GAS FIREPLACE W/ DECORATIVE MANTLE W/ 5/8" GWB ON FURRED OUT WALL.
- MICROWAVE (O.F.C.I.)
- FLUE
- CURTAIN ROD
- SOAP DISPENSER
- HORIZONTAL GAS FIREPLACE
- SHOWER HEAD
- SHOWER CONTROLS
- T.V. (N.I.C.)
- 18" GRAB BAR. (SEE 6/A0.2)
- 24" GRAB BAR. (SEE 6/A0.2)
- 42" GRAB BAR. (SEE 6/A0.2)
- WALL MOUNTED FIRE EXTINGUISHER

- H.C. LAVATORY (SEE PLUMBING)
- H.C. TOILET (SEE PLUMBING)
- PRE-FABRICATED ROLL-IN SHOWER PAN/SURROUND (SEE PLUMBING)
- KITCHEN SINK (SEE PLUMBING)
- GAS METER (SEE SITE PLAN AND PLUMBING)
- WATER HEATER
- MECHANICAL UNIT (SEE MECHANICAL)
- 18"x18" @ 6" A.F.F. CLEAR SPACE FOR RETURN AIR
- 20"x40" @ 24" A.F.F. A/C ACCESS
- 14"x14" @ 12" DOWN FROM CEILING DAMPER ACCESS
- UTILITY SERVICE CONNECTION
- WALL MOUNTED SINK (SEE PLUMBING)
- FIRE RISER W/ STANDPIPE
- PREFABRICATED SHOWER (ROLL-IN) W/ SEAT
- EXHAUST
- SHOWER HEAD AND CONTROLS – REFER TO SHEET A0.2 FOR MORE INFORMATION
- HOSE BIBB


- ELECTRICAL PANEL (SEE ELECTRICAL)
- ELECTRIC RANGE (SEE ELECTRICAL)
- LIGHT FIXTURE (SEE ELECTRICAL)
- UNDER CABINETS LED LIGHTS (SEE ELECTRICAL)

Oro Valley Assisted Living
LUXURY APARTMENT CASITAS
BUILDING TYPE B (FOURPLEX)

Oro Valley, ARIZONA

EXTERIOR ELEVATIONS, NOTES & DETAILS

EGLIN + BRESLER
ARCHITECTS

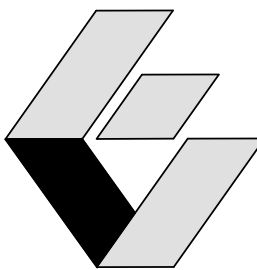

7391 EAST TANQUE VERDE ROAD,
TUCSON, AZ. 85715
TEL (520) 885-4455
www.eglinbresler.com
info@eglinbresler.com



DRAWN
QJS
CHECKED
E.S.E.
DATE
5.13.24
SCALE
AS NOTED
JOB NO.
3480-22.22

A4

SHEET OF