

COLORED ELEVATIONS



1 WEST ELEVATION
SCALE: 1/16"=1'-0"



2 SOUTH ELEVATION
SCALE: 1/16"=1'-0"

COLORED ELEVATIONS



3 EAST ELEVATION
SCALE: 1/16"=1'-0"



4 NORTH ELEVATION
SCALE: 1/16"=1'-0"




MAGNET
design+development


ORO VALLEY ASSISTED LIVING COMMUNITY

Oro Valley, Arizona 85737




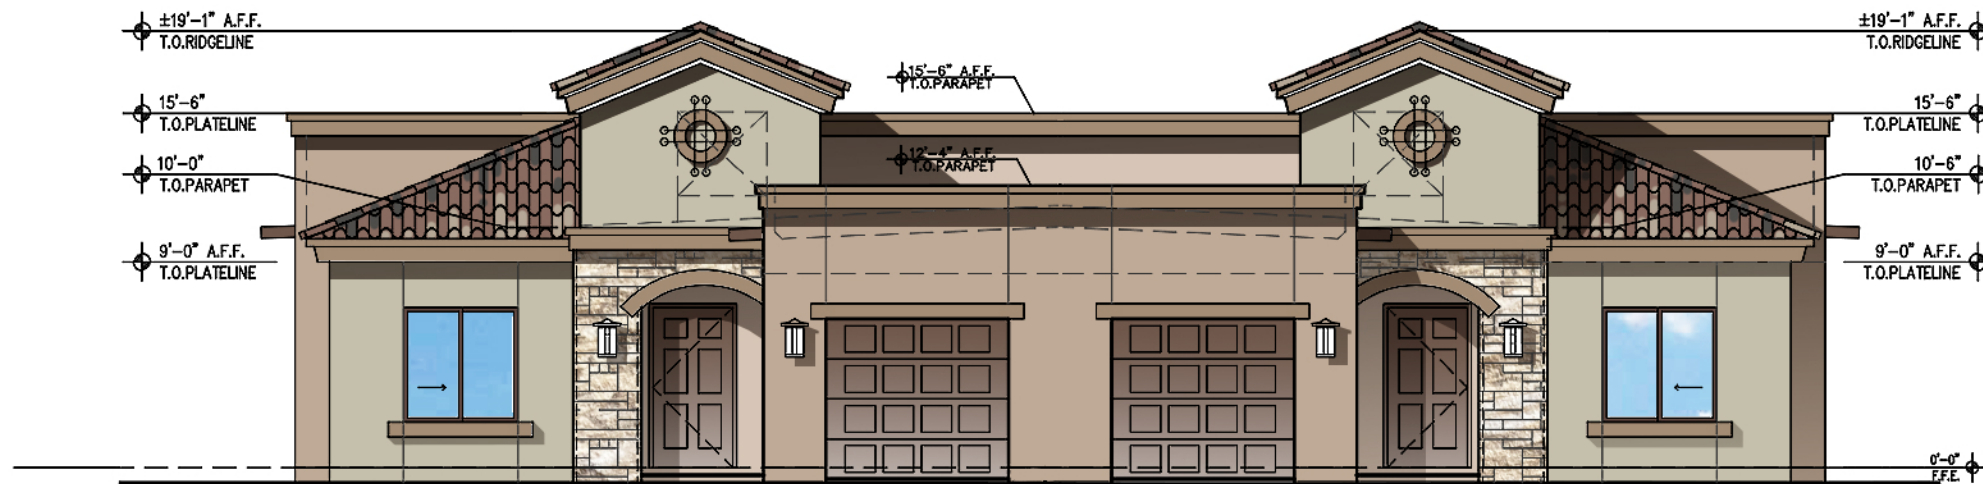


1 DUPLEX FRONT ELEVATION
SCALE: 3/32"=1'-0"

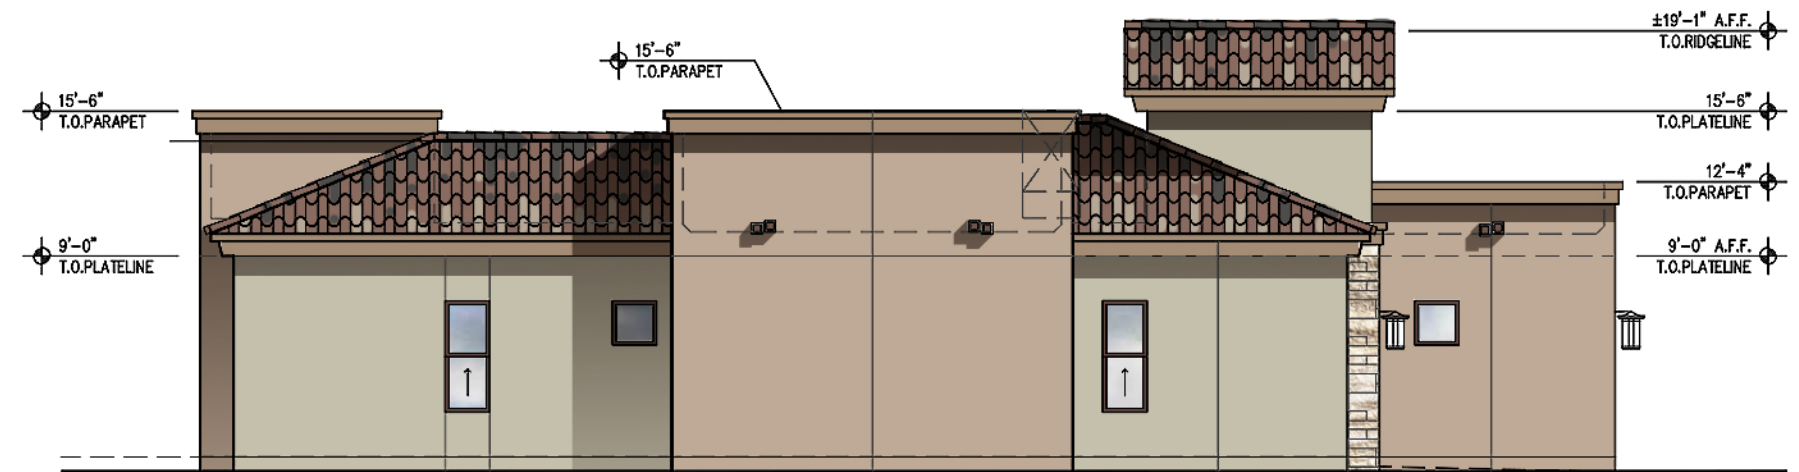


2 DUPLEX SIDE ELEVATION (LEFT SIDE TO RIGHT)
SCALE: 3/32"=1'-0"

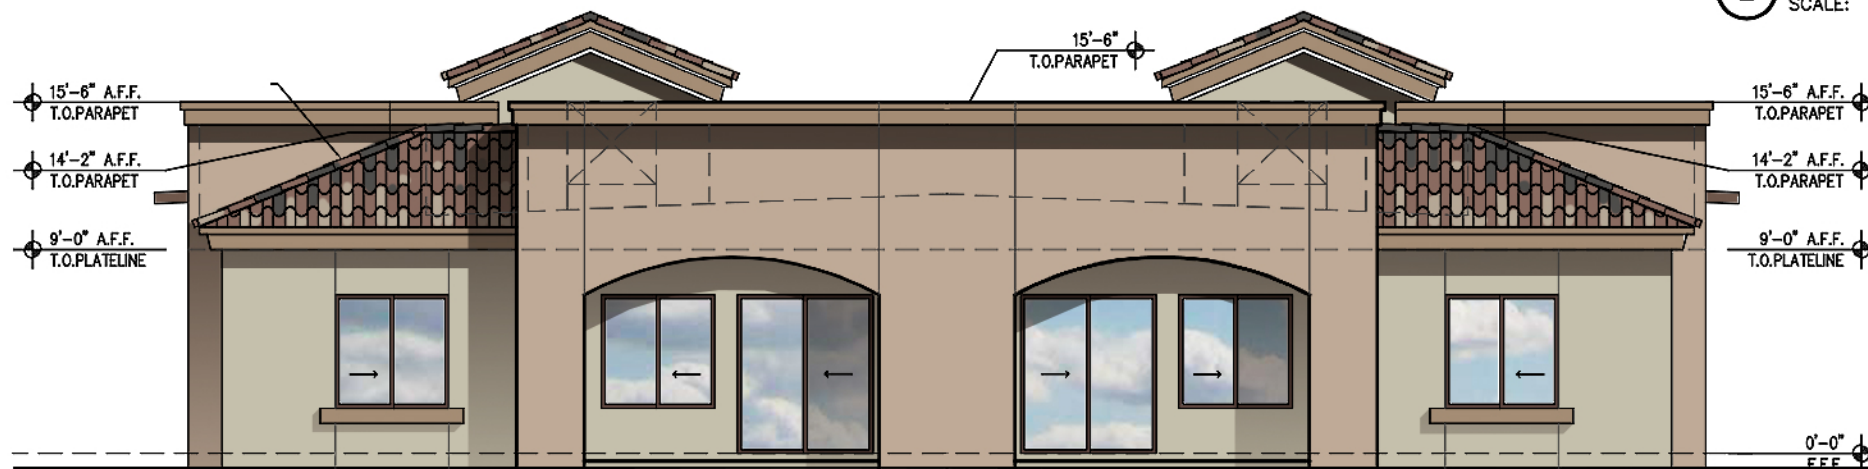


3 DUPLEX REAR ELEVATION
SCALE: 3/32"=1'-0"

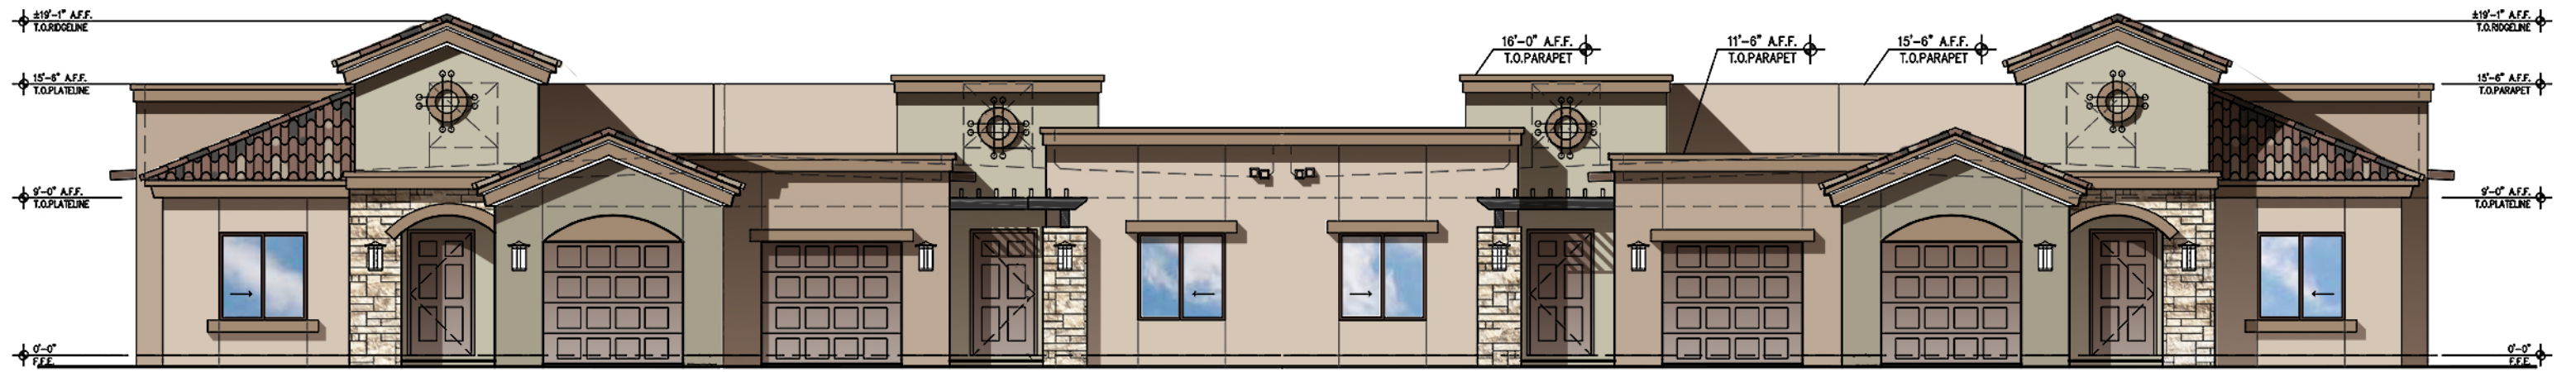

1 4-PLEX FRONT ELEVATION
SCALE: 3/32"=1'-0"

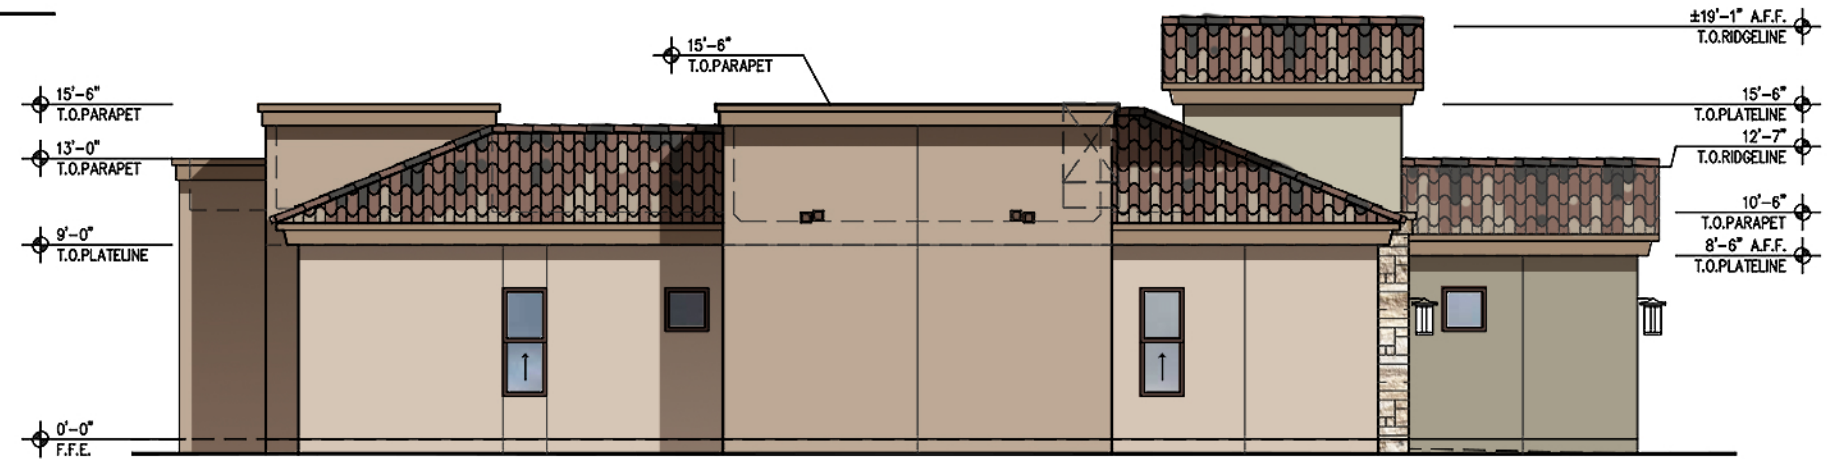

2 4-PLEX SIDE ELEVATION (LEFT SIM TO RIGHT)
SCALE: 3/32"=1'-0"

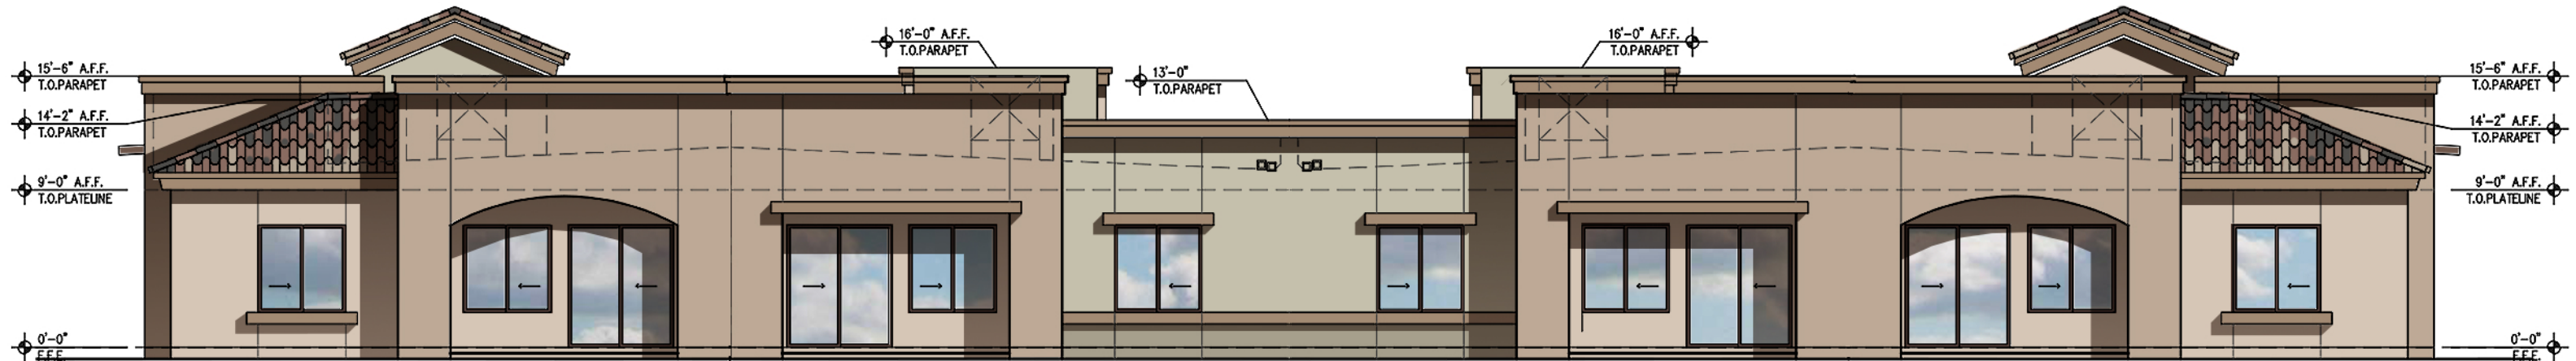

3 4-PLEX REAR ELEVATION
SCALE: 3/32"=1'-0"