


Images: ..\PDF\2023-11-8 (Renderings)\3751 Erik Hite RENDERING 1.jpg
J:\3751 Erik Hite Daycare Center Expansion\2 Design & Documentation\1. Construction Docs Cad & Bim\CAD\Archive\Erik Hite Foundation Logo.jpg
X:\PDF\2023-11-8 (Renderings)\ERIK HITE RENDERING template.jpg

Drawing Name: J:\3776 OVCN New Sanctuary Master Plan\2SeedsB&B\Documentation\1. Construction Docs Cad & Bim\CAD\3776_XPLAN.dwg
Layout Name: A2.0
Plot Time: Feb 21, 2024 - 4:13pm
JoMia

1 REFERENCE FLOOR PLAN
SCALE: 1/16" = 1'-0"

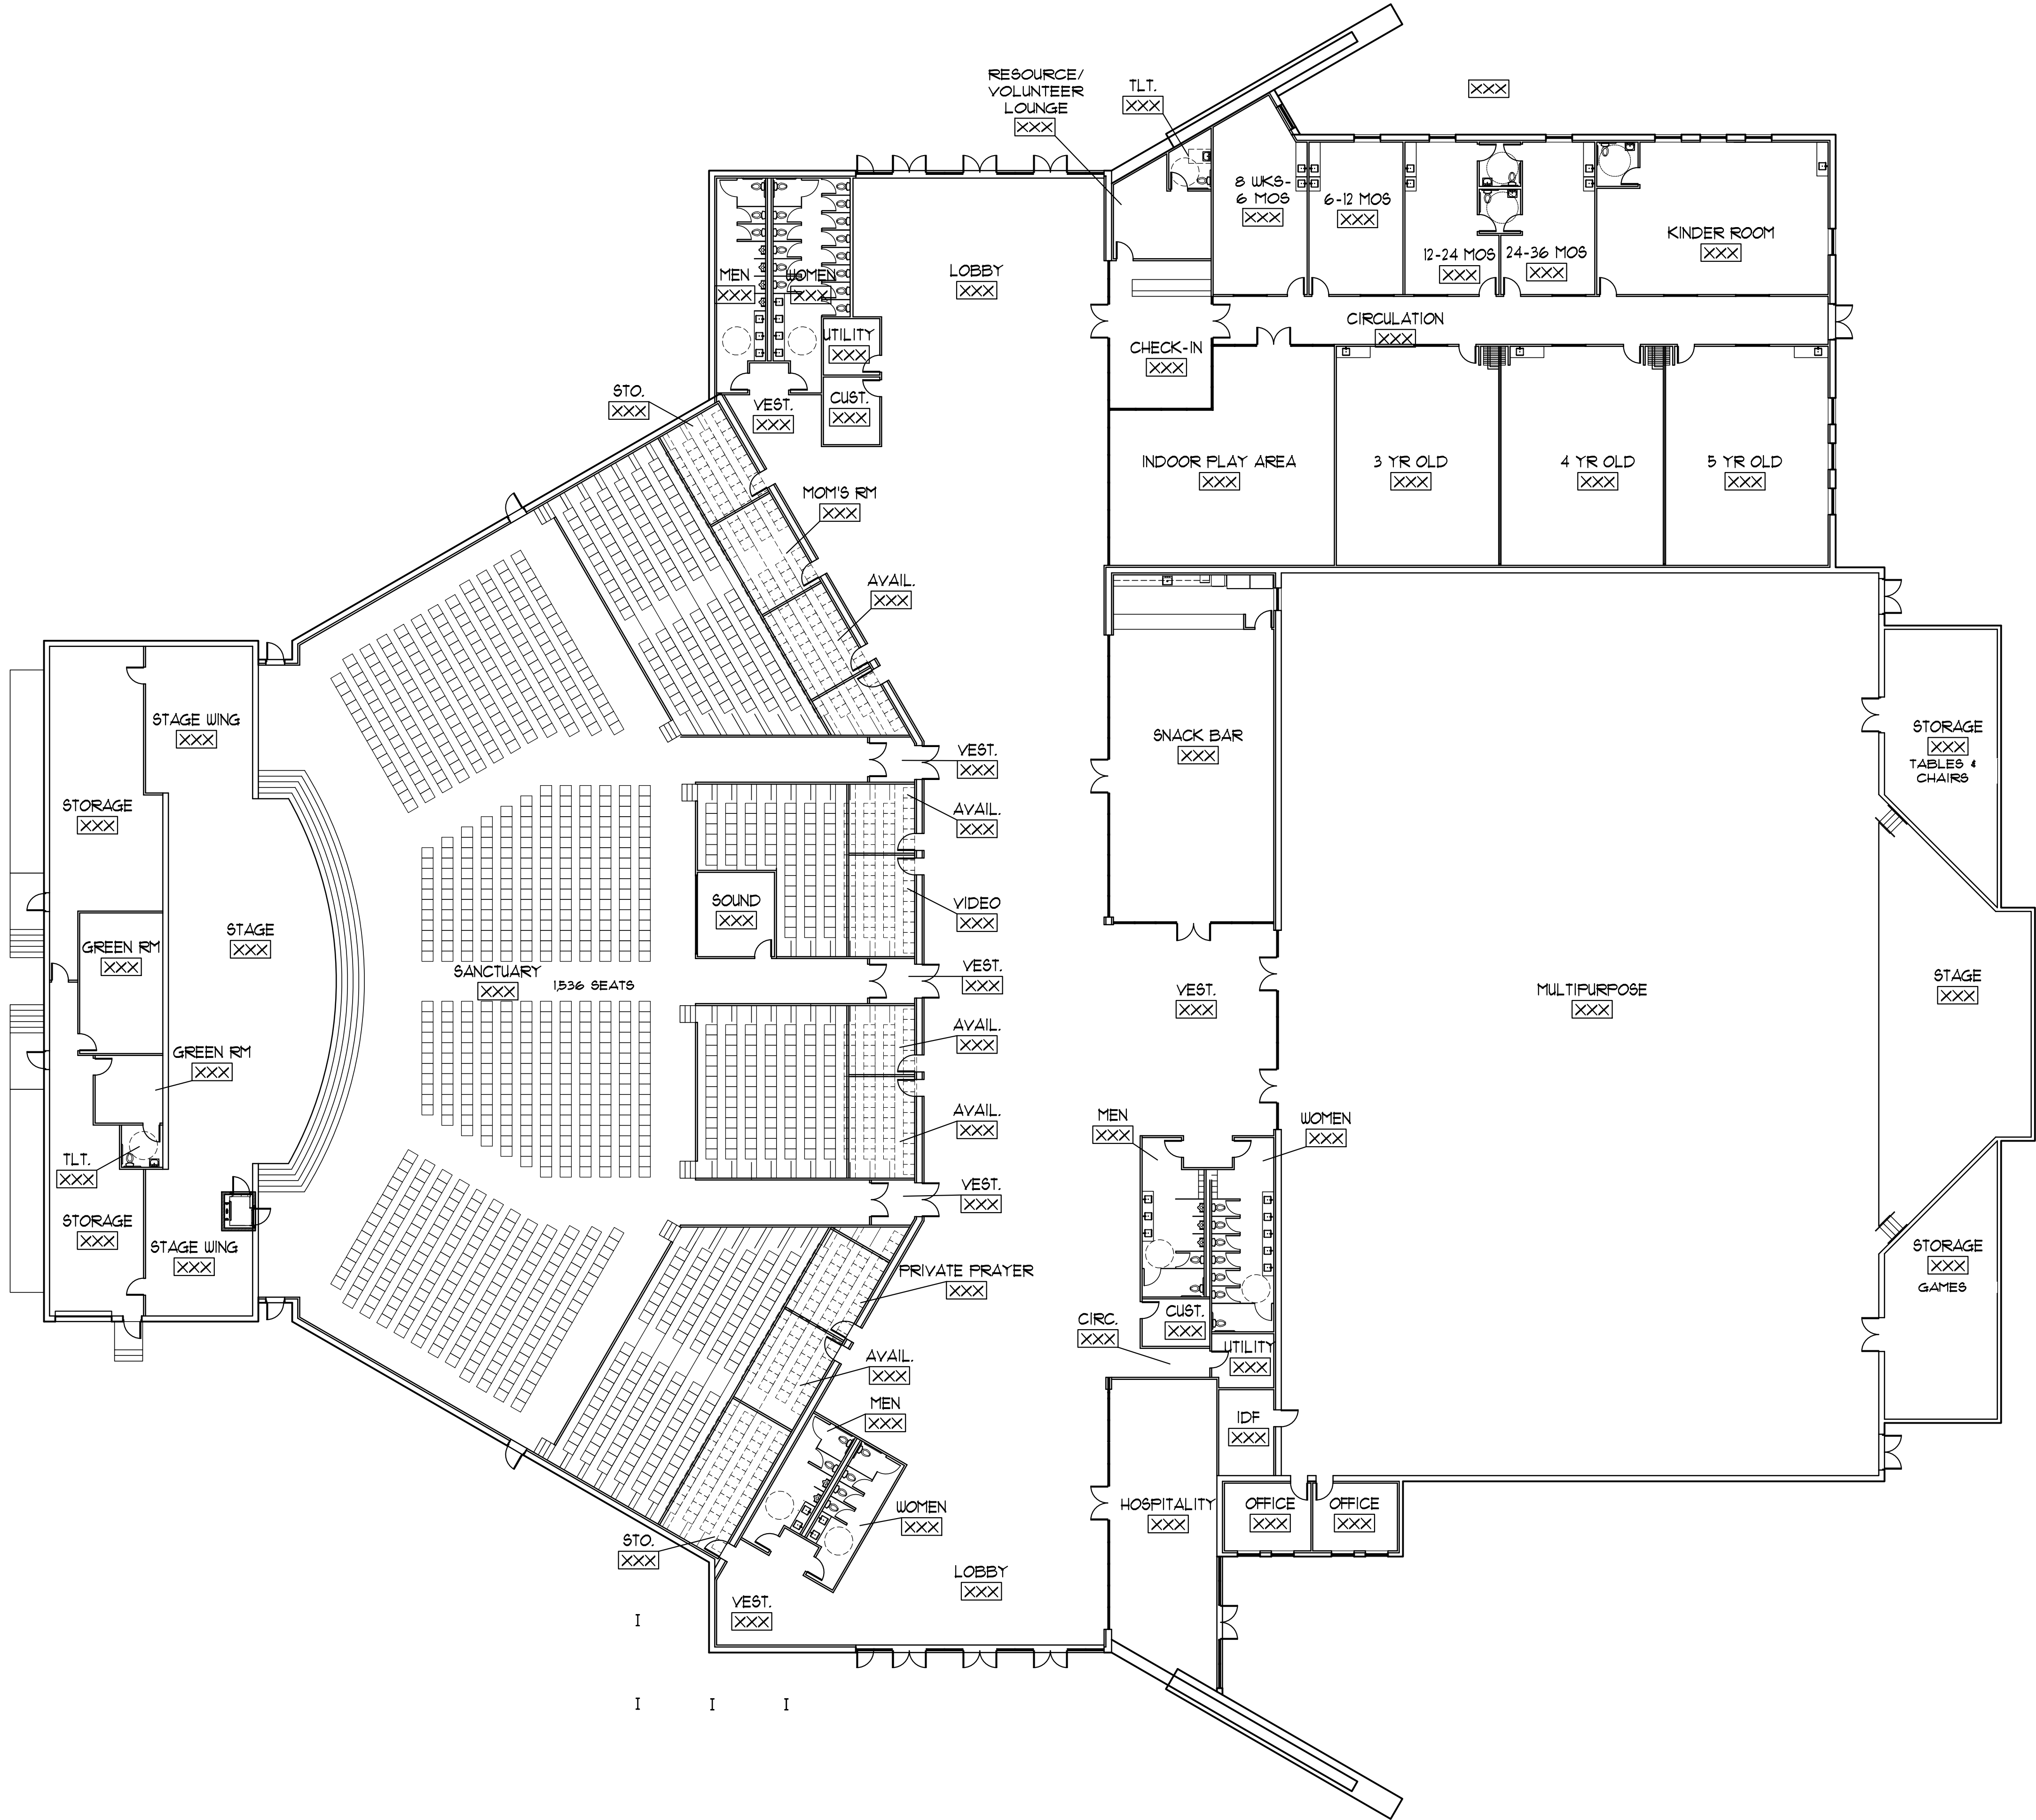

ORO VALLEY CHURCH OF NAZARENE
500 W. CALLE CONCORDIA
ORO VALLEY, ARIZONA 85704

ISSUE DATE XX-XX-2024
PROJ. NO. 3776
DRG. SCALE AS NOTED

SHEET

A2.0

SEAVER FRANKS
ARCHITECTS, INC. AIA
2525 ALVERNON WAY / TUCSON, AZ 85712 / FAX 782-0431 / 782-4109

MULTIPURPOSE BUILDING
REFERENCE FLOOR PLAN

PRELIMINARY
NOT FOR
CONSTRUCTION
OR RECORDING
REVISIONS
NO. DATE