

COLORS & MATERIALS

- METAL ROOF, METAL RAILINGS, & STAIRS
DUNN EDWARDS
DE 6298 (AGATE GREEN) LRV = 34
- LIGHT BODY
DUNN EDWARDS
DE 6193 (BAMBOO SCREEN) LRV = 39
- DARK BODY
DUNN EDWARDS
DE 6194 (NATURAL BRIDGE) LRV = 21
- METAL LOUVERS
DUNN EDWARDS
DE 5918 (PLUM WINE) LRV = 12
- WAINSCOT & STONE
DUNN EDWARDS
DE 6144 (GRAHAM CRACKER) LRV = 31
- ACCENT COLOR
DUNN EDWARDS
DE 5215 (CARAMEL APPLE) LRV = 24
- ACCENT COLOR
DUNN EDWARDS
DE 6298 (AGATE GREEN) LRV = 34
- CULTURED STONE
MOJAVE COUNTRY LEDGESTONE

Contractor must verify all dimensions of project before proceeding with this work. Do not reproduce these drawings & specifications without the expressed written permission of the Architects. The drawings & specifications are instruments of service and shall remain the property of the Architects. No part of these drawings or specifications shall be used on any other projects, for additions to this project, or for completion of this project by others except by the expressed written permission of the Architect.


Copyright © L.R. Niemiec Architects Inc. 2021 All Rights Reserved

ORO VISTA APARTMENTS
PHASE 2
1275 W. LAMBERT LN.
ORO VALLEY, AZ. 48334

BLDG. ELEVS.
Scale: 1/8" = 1'-0"

DRAWN BY: BG
CHECKED BY:
PROJECT NO:
DATE: 07-15-2021
SHEET NO.

A3.0

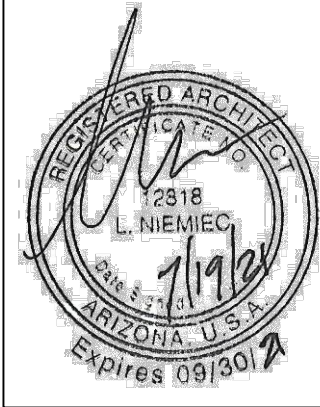

L.R. Niemiec Architects

L.R. NIEMIEC ARCHITECTS/PLANNERS, INC. • 8585 EAST HARTFORD DRIVE, SUITE 115 • SCOTTSDALE ARIZONA 85255 • (480) 998-7576



SOUTH ELEVATION
SCALE: 1/8" = 1'-0"



NORTH ELEVATION
SCALE: 1/8" = 1'-0"





EAST ELEVATION
SCALE: 1/8" = 1'-0"




WEST ELEVATION
SCALE: 1/8" = 1'-0"

COLORS & MATERIALS

	METAL ROOF, METAL RAILINGS, & STAIRS DUNN EDWARDS DE 6298 (AGATE GREEN) LRV = 34
	LIGHT BODY DUNN EDWARDS DE 6193 (BAMBOO SCREEN) LRV = 39
	DARK BODY DUNN EDWARDS DE 6194 (NATURAL BRIDGE) LRV = 21
	METAL LOUVERS DUNN EDWARDS DE 5918 (PLUM WINE) LRV = 12
	WAINSCOT & STONE DUNN EDWARDS DE 6144 (GRAHAM CRACKER) LRV = 37
	ACCENT COLOR DUNN EDWARDS DE 5215 (CARAMEL APPLE) LRV = 24
	ACCENT COLOR DUNN EDWARDS DE 6298 (AGATE GREEN) LRV = 34
	CULTURED STONE MOJAVE COUNTRY LEDGESTONE

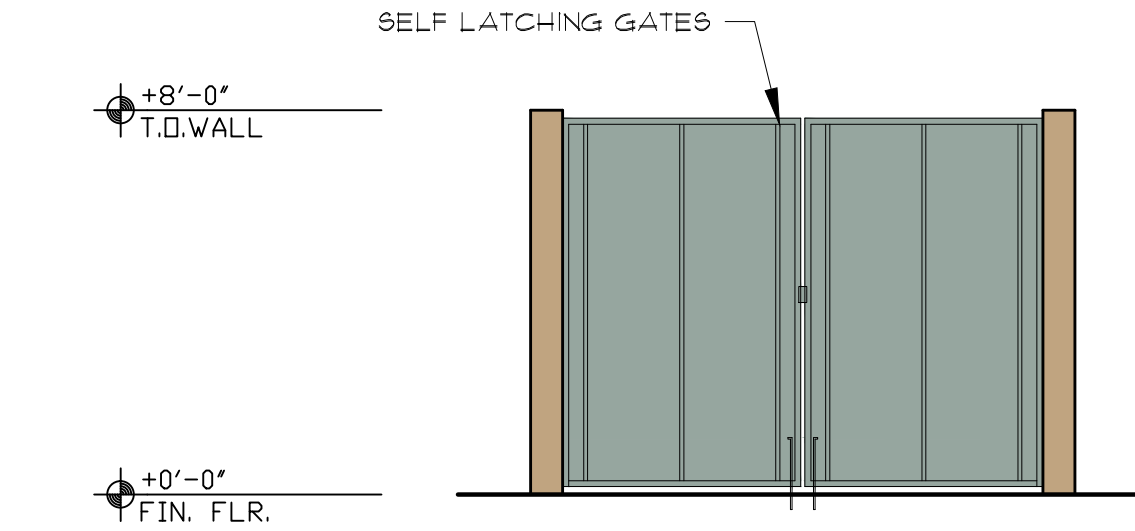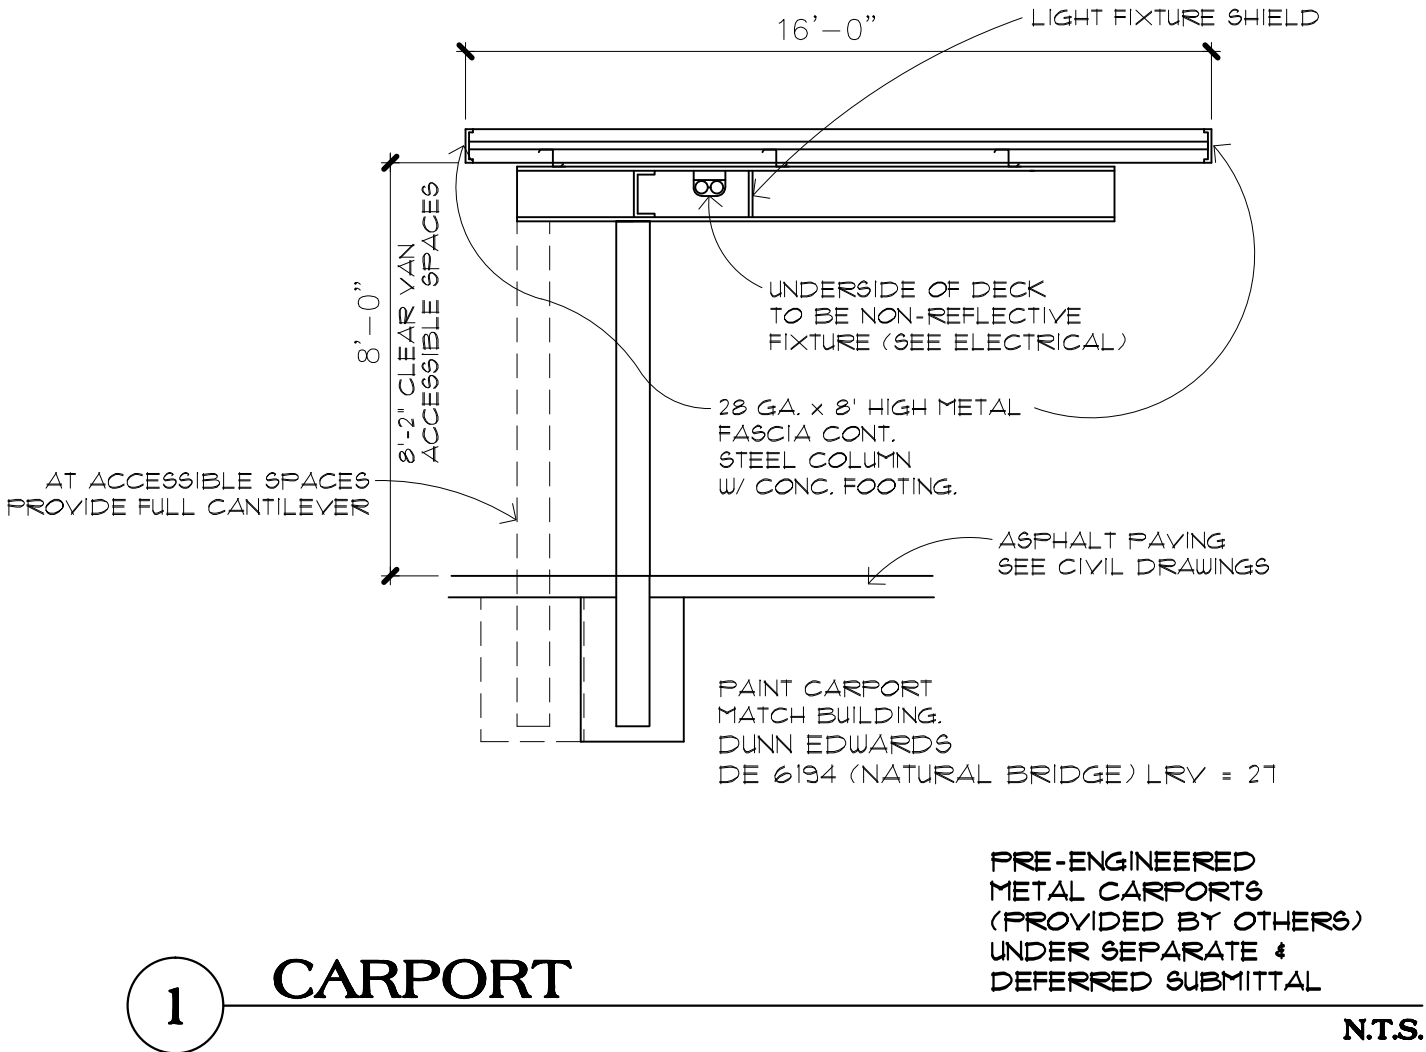

REFUSE ENCLOSURE (FRONT)
SCALE: 1/4" = 1'-0"

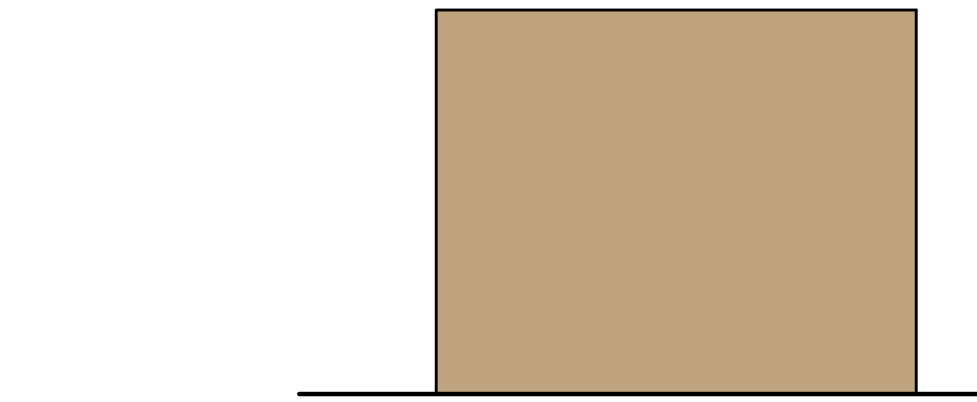


REFUSE ENCLOSURE (SIDE)
SCALE: 1/4" = 1'-0"

ORO VISTA APARTMENTS
PHASE 2
1275 W. LAMBERT LN.
ORO VALLEY, AZ. 48334

BLDG. ELEVS.
Scale: 1/8" = 1'-0"

DRAWN BY: BS
CHECKED BY:
PROJECT NO.
DATE: 07-15-2021
SHEET NO.

A3.1

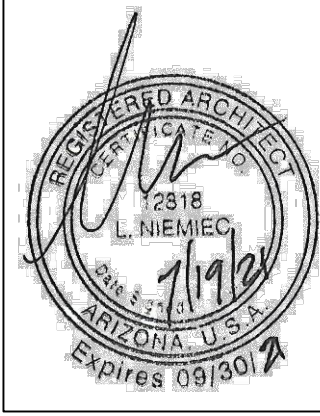

L.R. Niemiec Architects


L.R. NIEMIEC ARCHITECTS/PLANNERS, INC. • 8585 EAST HARTFORD DRIVE, SUITE 115 • SCOTTSDALE, ARIZONA 85255 • (480) 998-7576




COLORS & MATERIALS



METAL ROOF, METAIL RAILINGS, & STAIRS
DUNN EDWARDS
DE 6298 (AGATE GREEN) LRV = 34

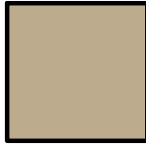


LIGHT BODY
DUNN EDWARDS
DE 6193 (BAMBOO SCREEN) LRV = 39

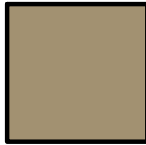


DARK BODY
DUNN EDWARDS
DE 6194 (NATURAL BRIDGE) LRV = 21




METAL LOUVERS
DUNN EDWARDS
DE 5978 (PLUM WINE) LRV = 12

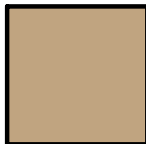

WAINSCOT & STONE
DUNN EDWARDS
DE 6144 (GRAHAM CRACKER) LRV = 37

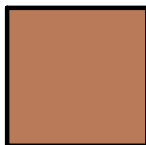


ACCENT COLOR
DUNN EDWARDS
DE 5215 (CARMEL APPLE) LRV = 24

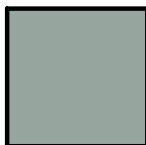


ACCENT COLOR
DUNN EDWARDS
DE 6298 (AGATE GREEN) LRV = 34



CULTURED STONE
MOJAVE COUNTRY LEDGESTONE

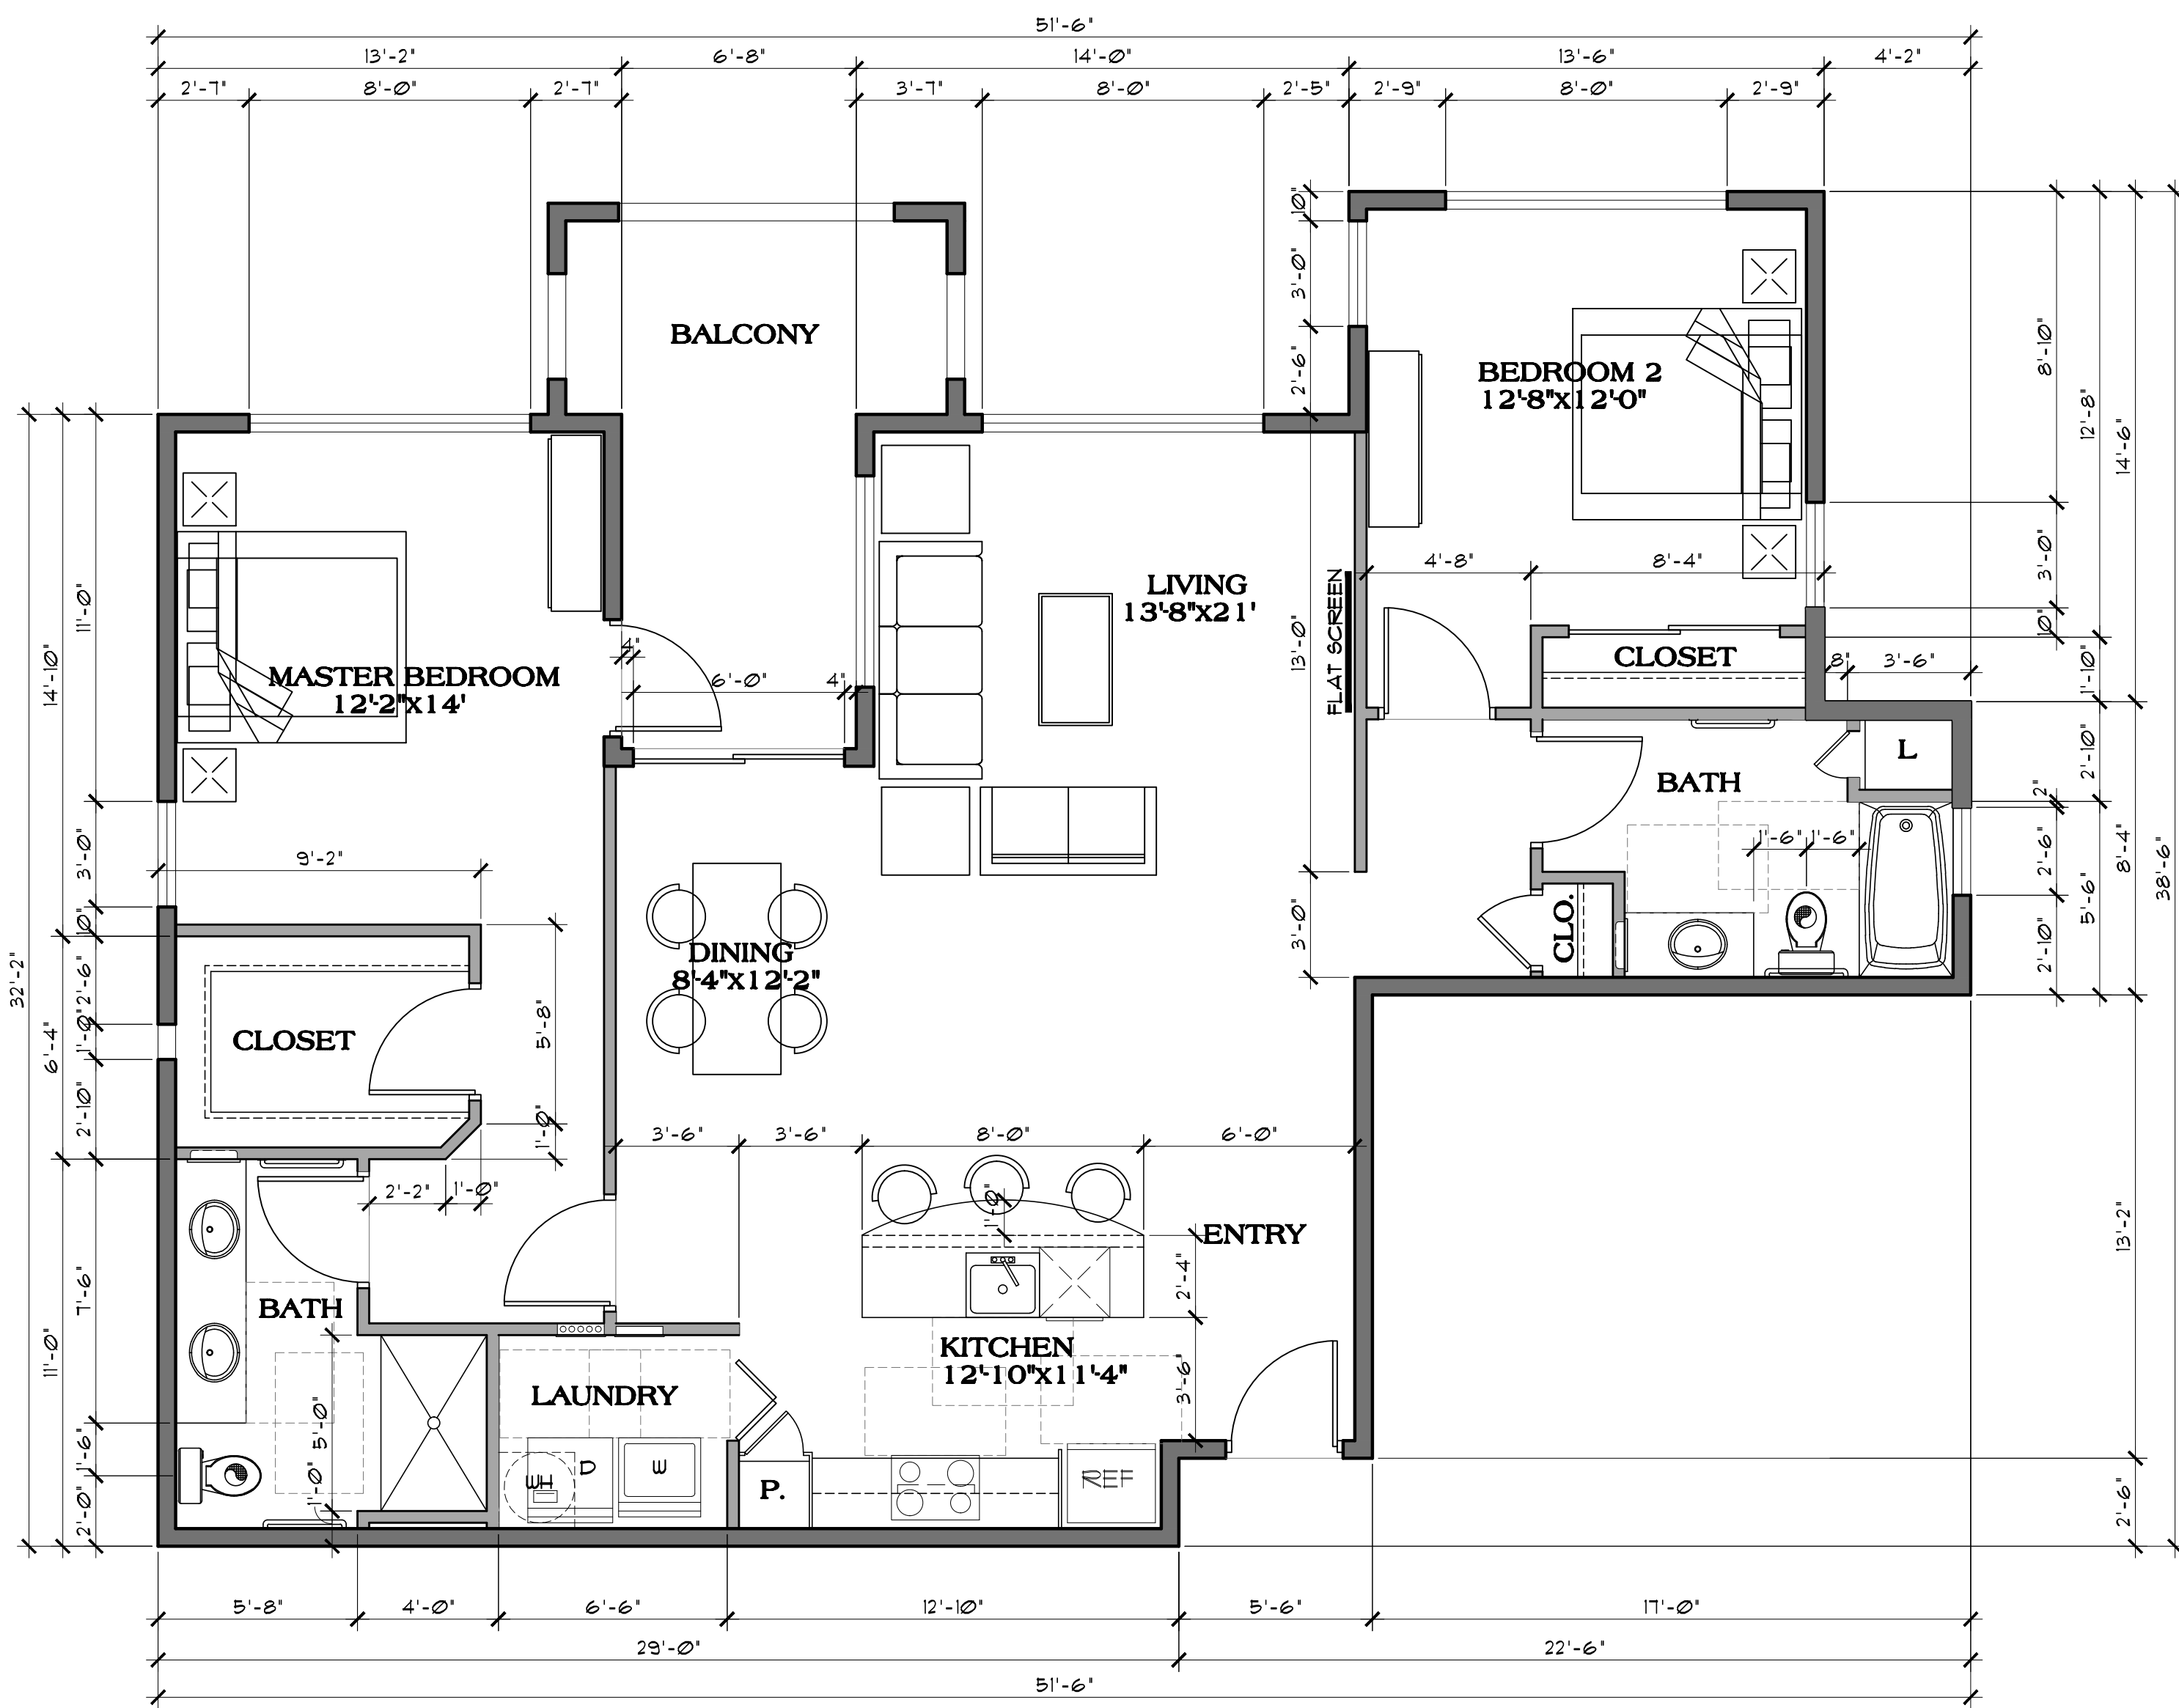

UNIT B2
SCALE: 1/4" = 1'-0"
1365 S.F. GROSS
134 S.F. BALCONY

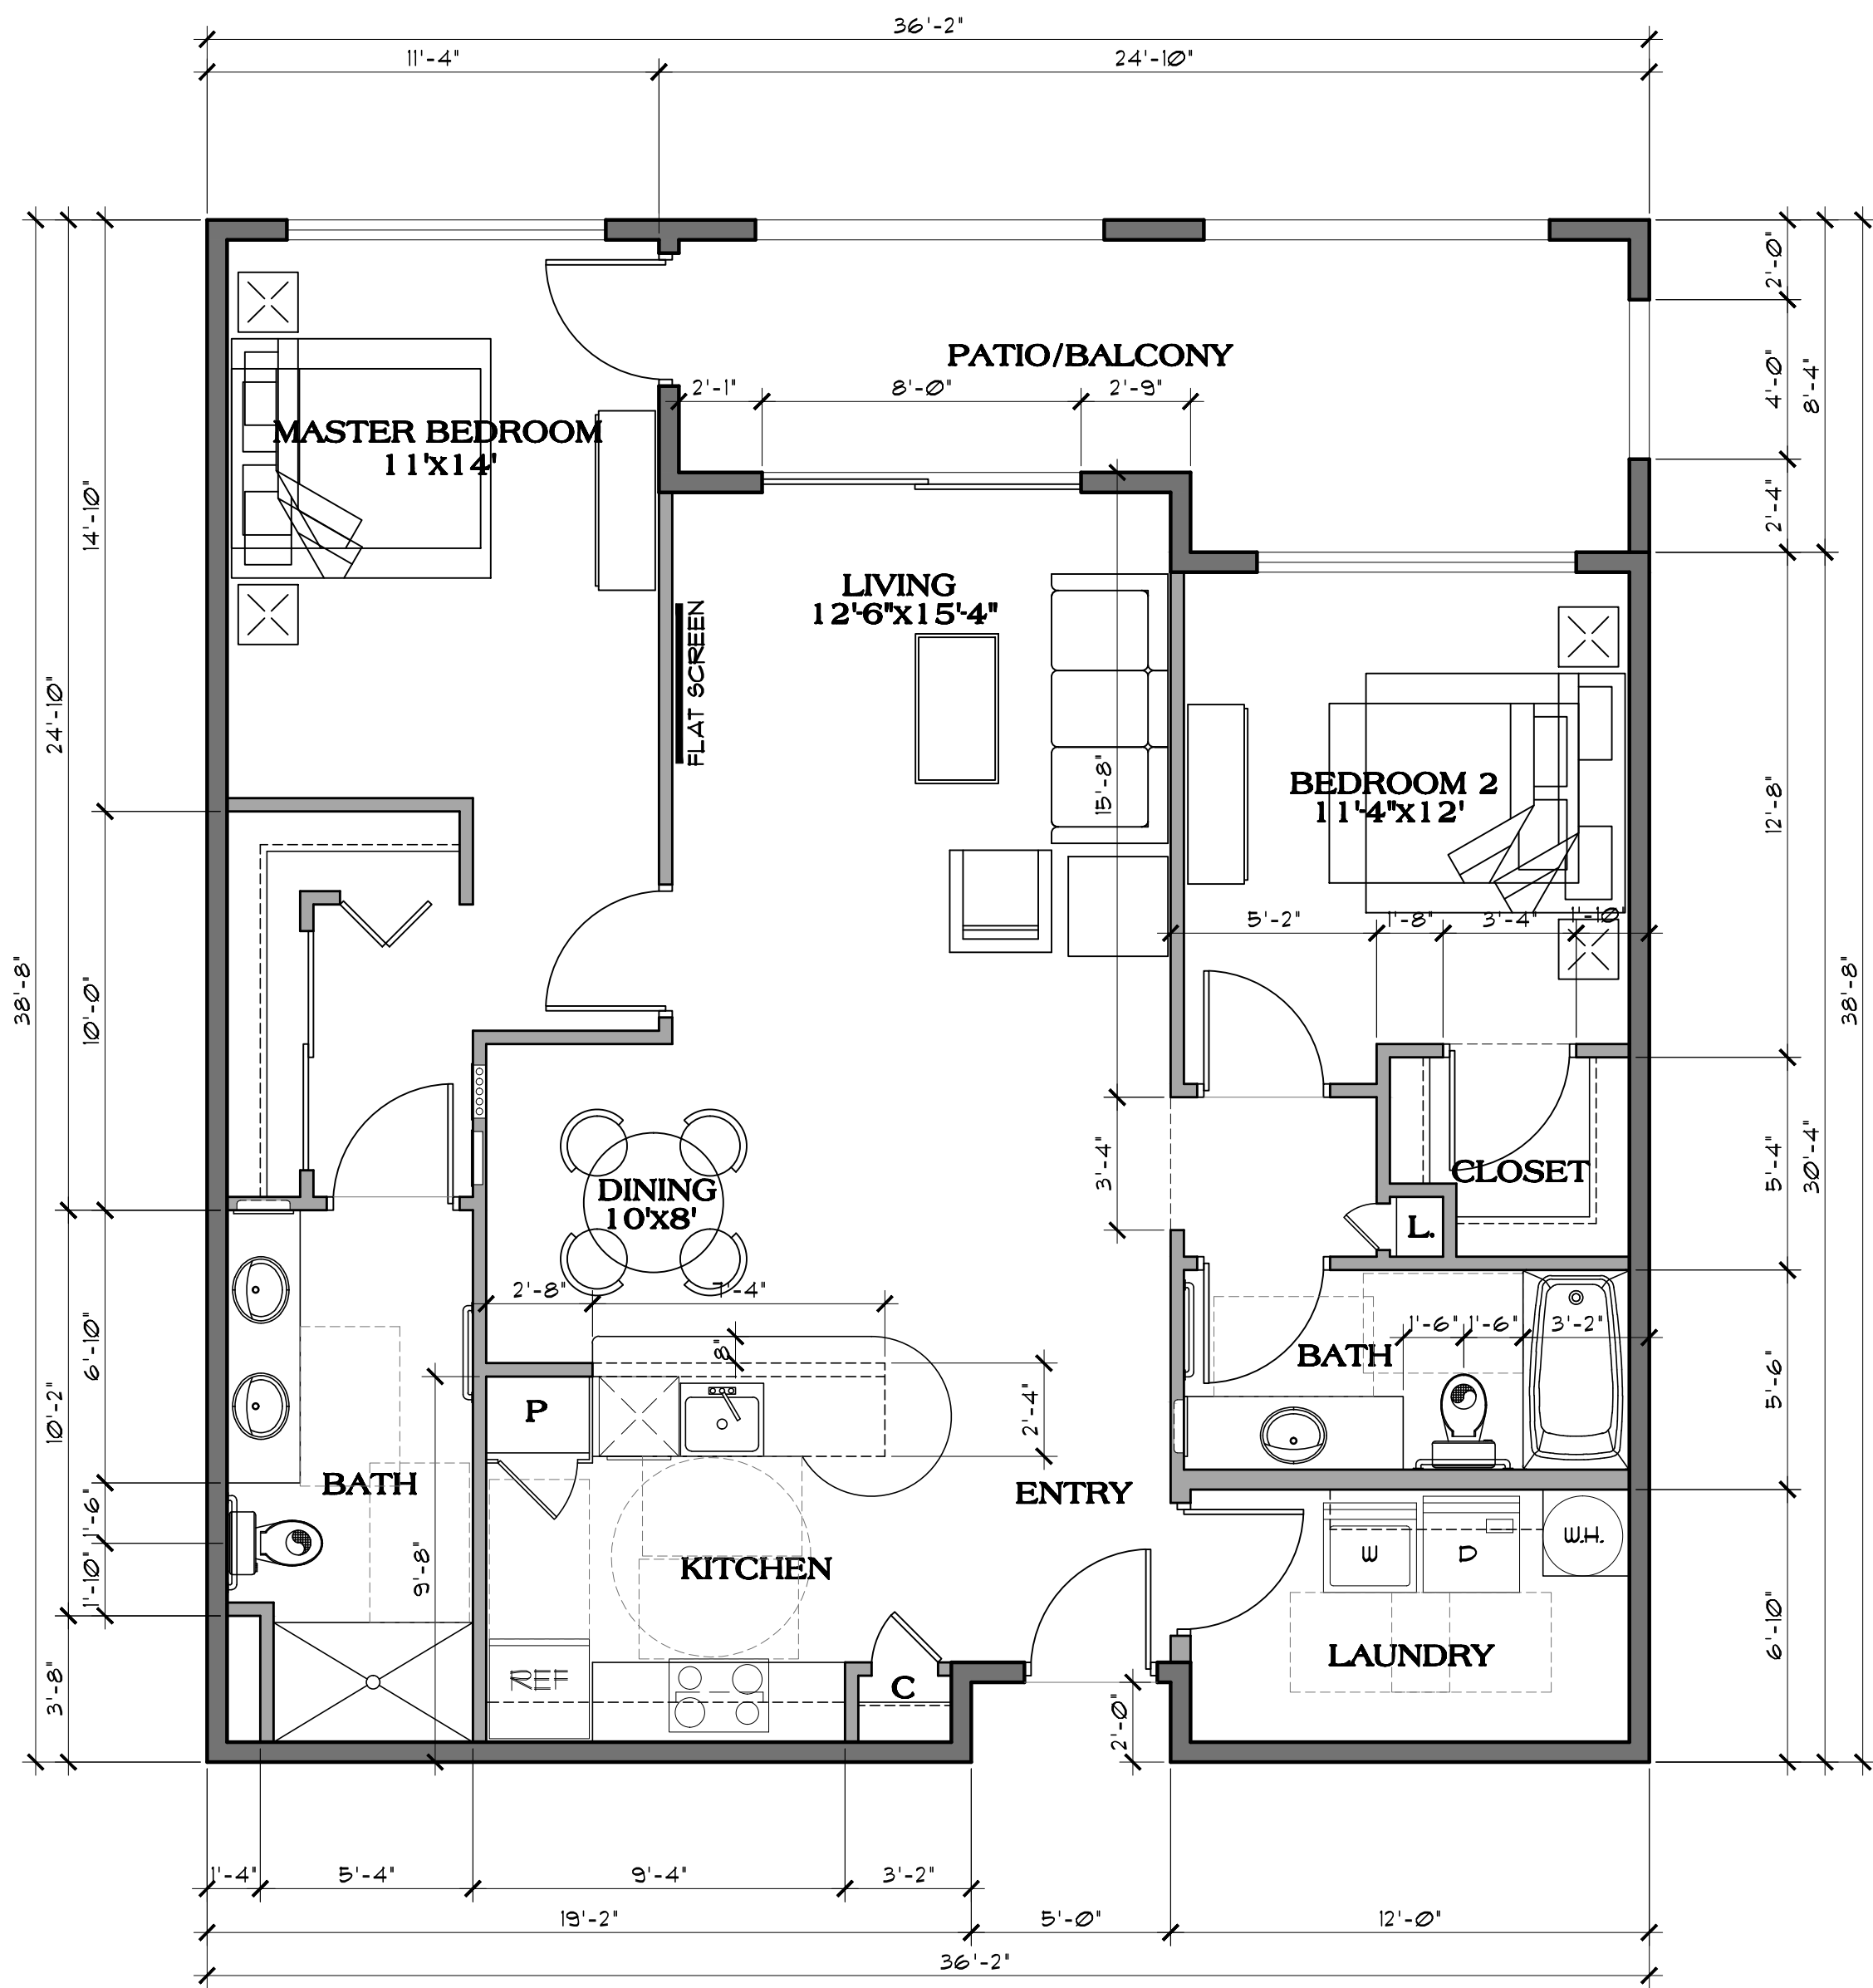

UNIT B4
SCALE: 1/4" = 1'-0"
1211 S.F. GROSS
171 S.F. BALCONY
243 S.F. PATIO


UNIT PLANS


Scale: 1/4" = 1'-0"

ORO VISTA APARTMENTS
PHASE 2
1275 W. LAMBERT LN.
ORO VALLEY, AZ. 48334


Contractor must verify all dimensions at project before proceeding with this work. Do not reproduce these drawings & specifications without the expressed written permission of the Architects. The drawings & specifications are instruments of service and shall remain the property of L.R. Niemiec Architects/Planners, Inc. and shall not be used for any other projects, for additions to this project, or for completion of this project by others except by the expressed written permission of the Architect.

Copyright © L.R. Niemiec Architects Inc. 2021 All Rights Reserved

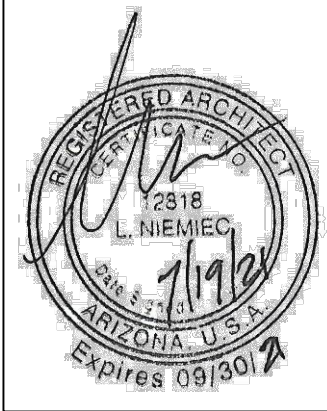


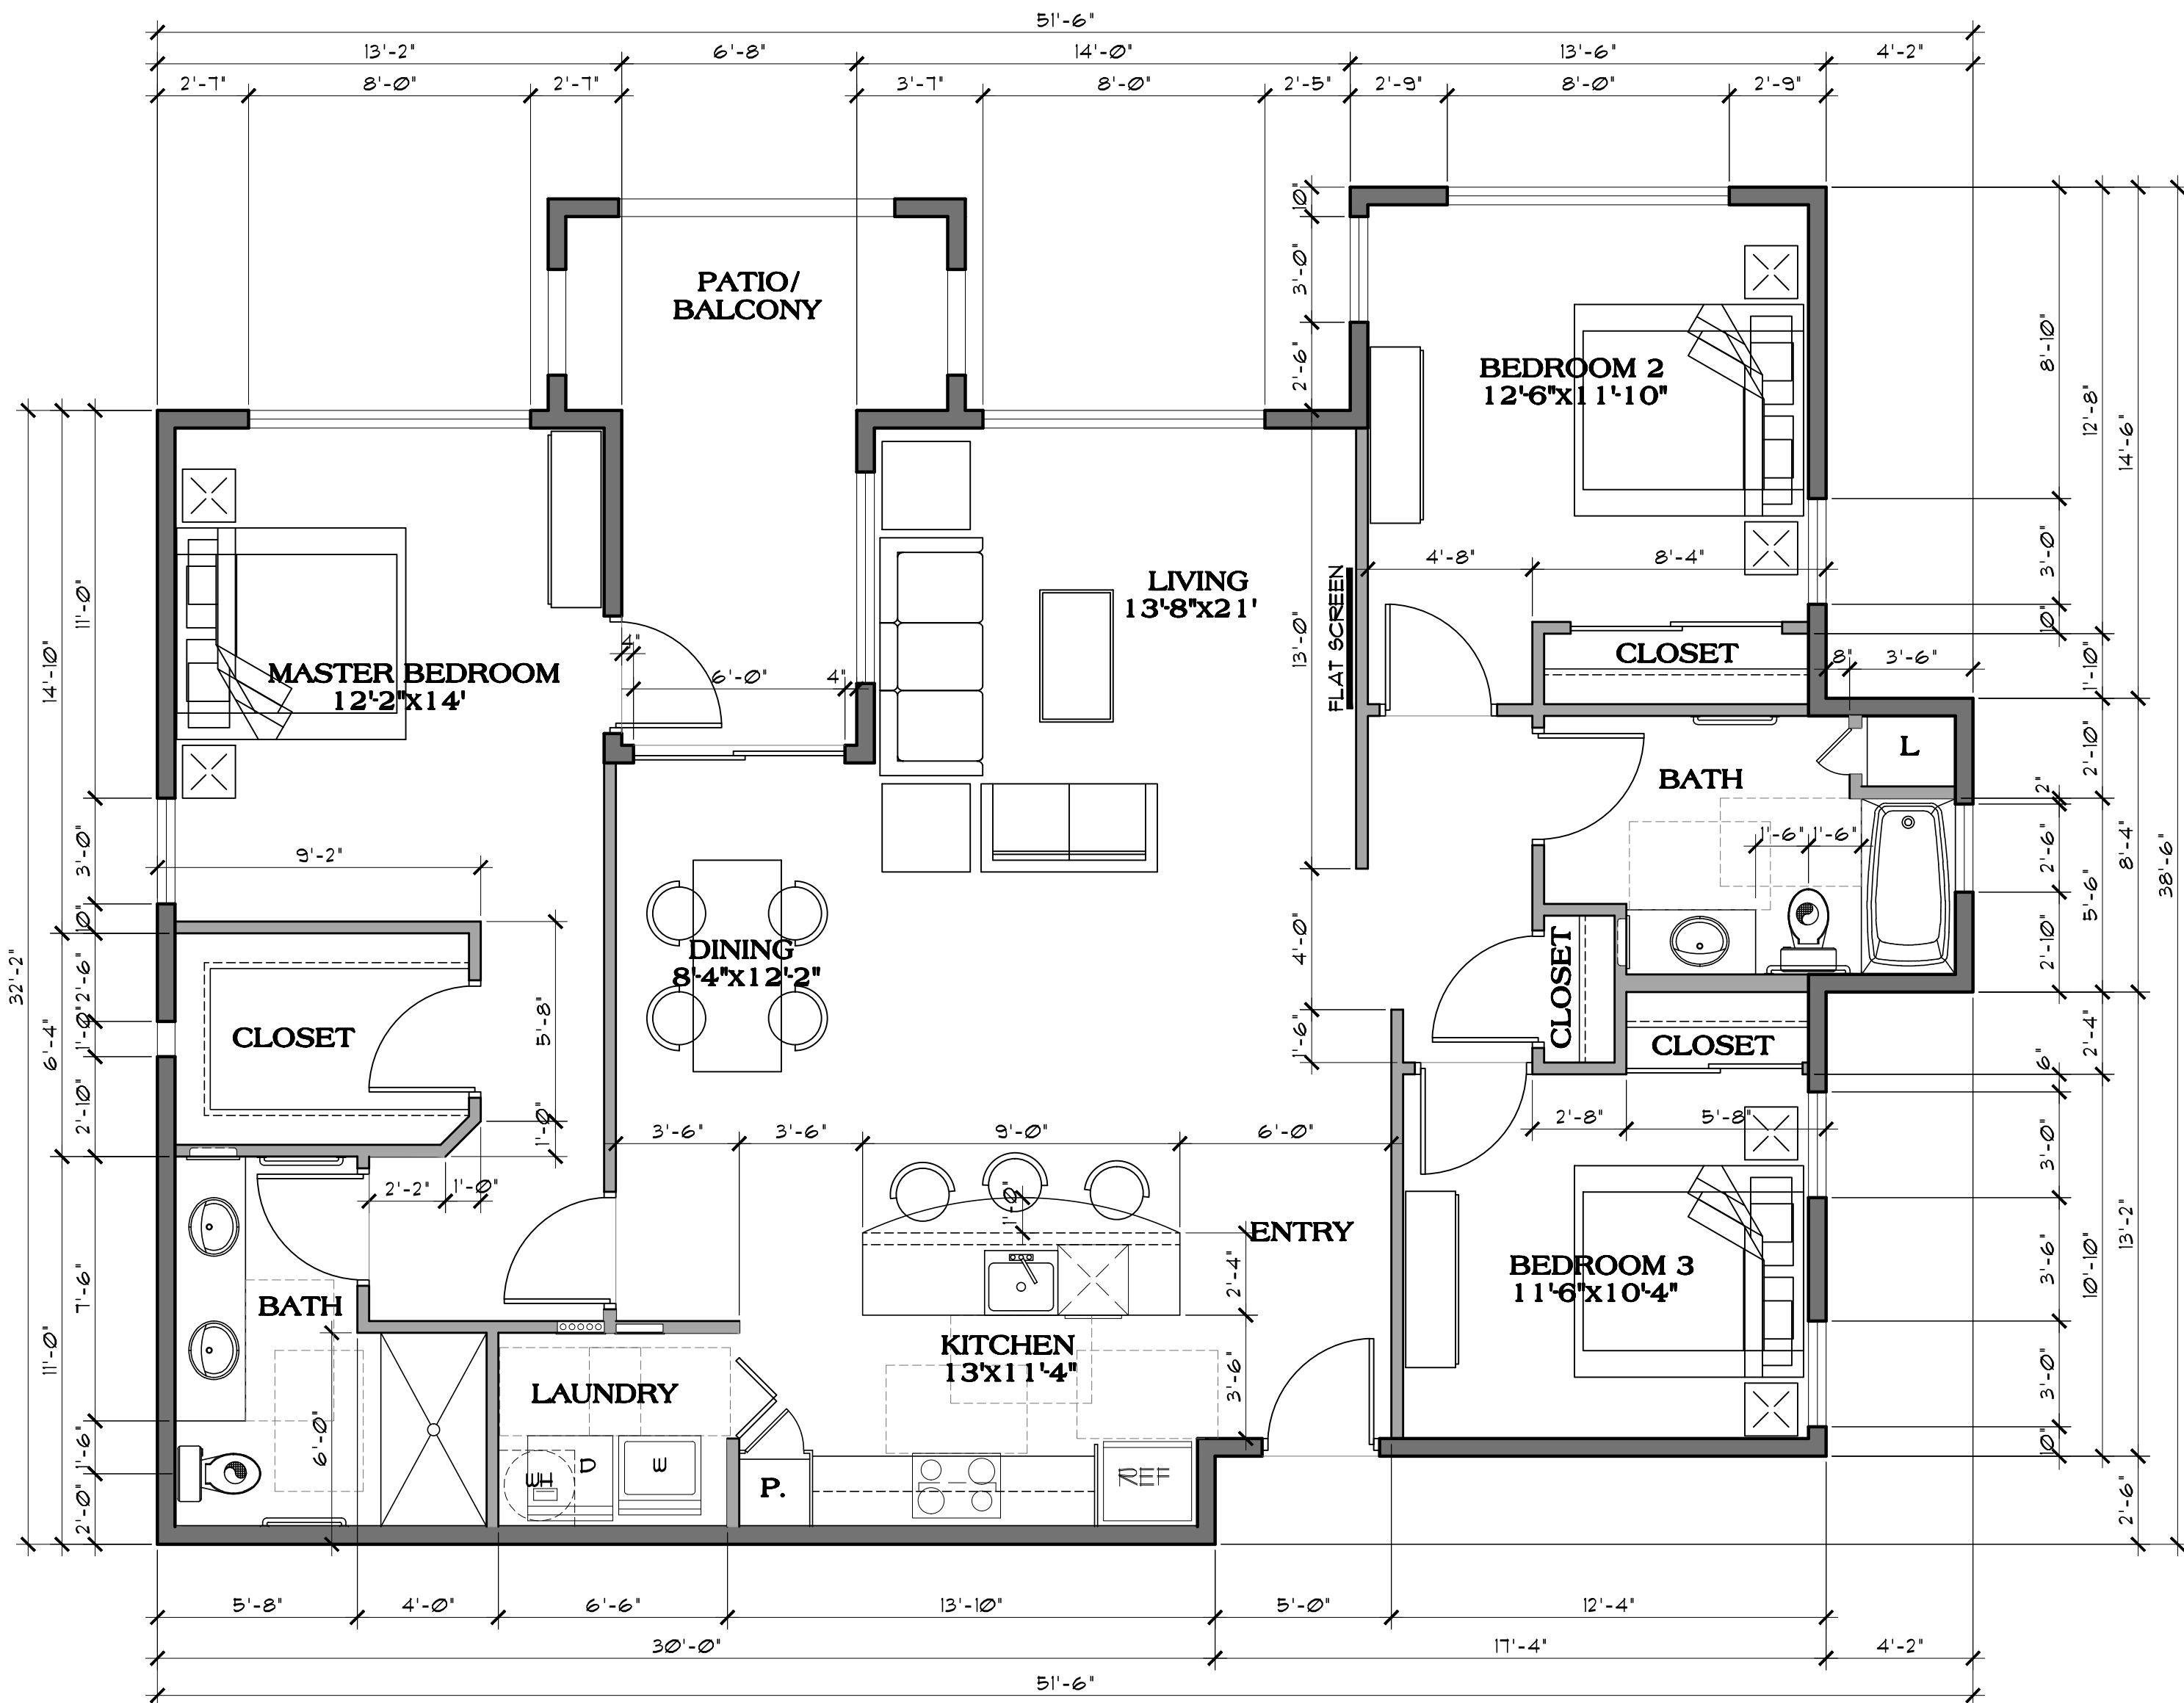

UNIT C2
SCALE: 1/4" = 1'-0"
1534 S.F. GROSS
134 S.F. BALCONY
301 S.F. PATIO

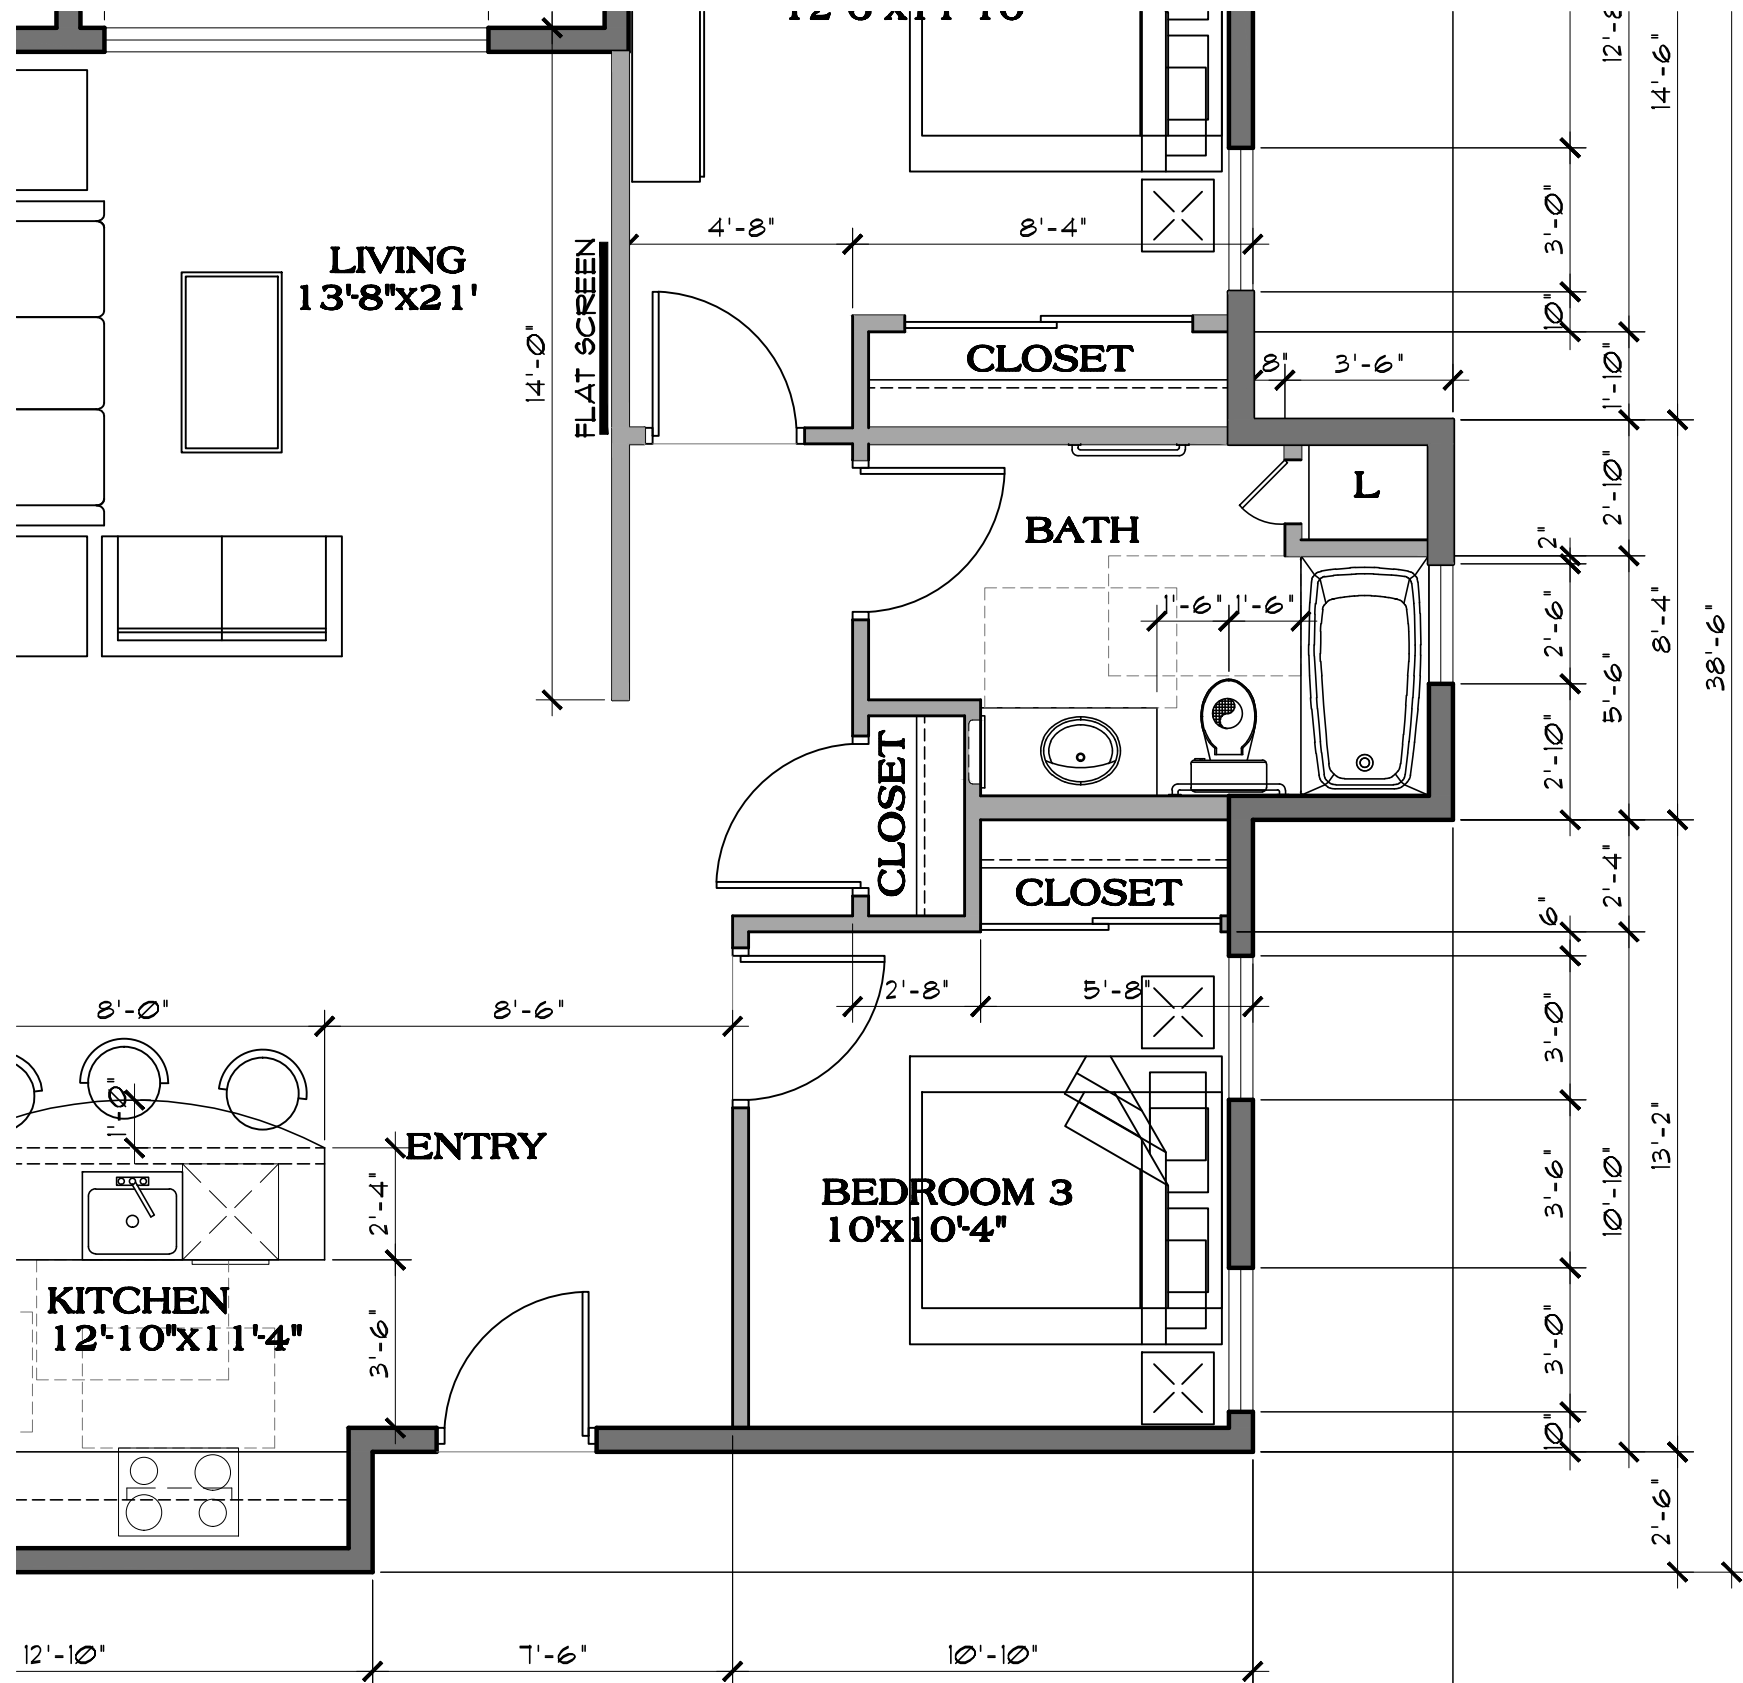

UNIT C2 (BEDROOM OPTION)
SCALE: 1/4" = 1'-0"

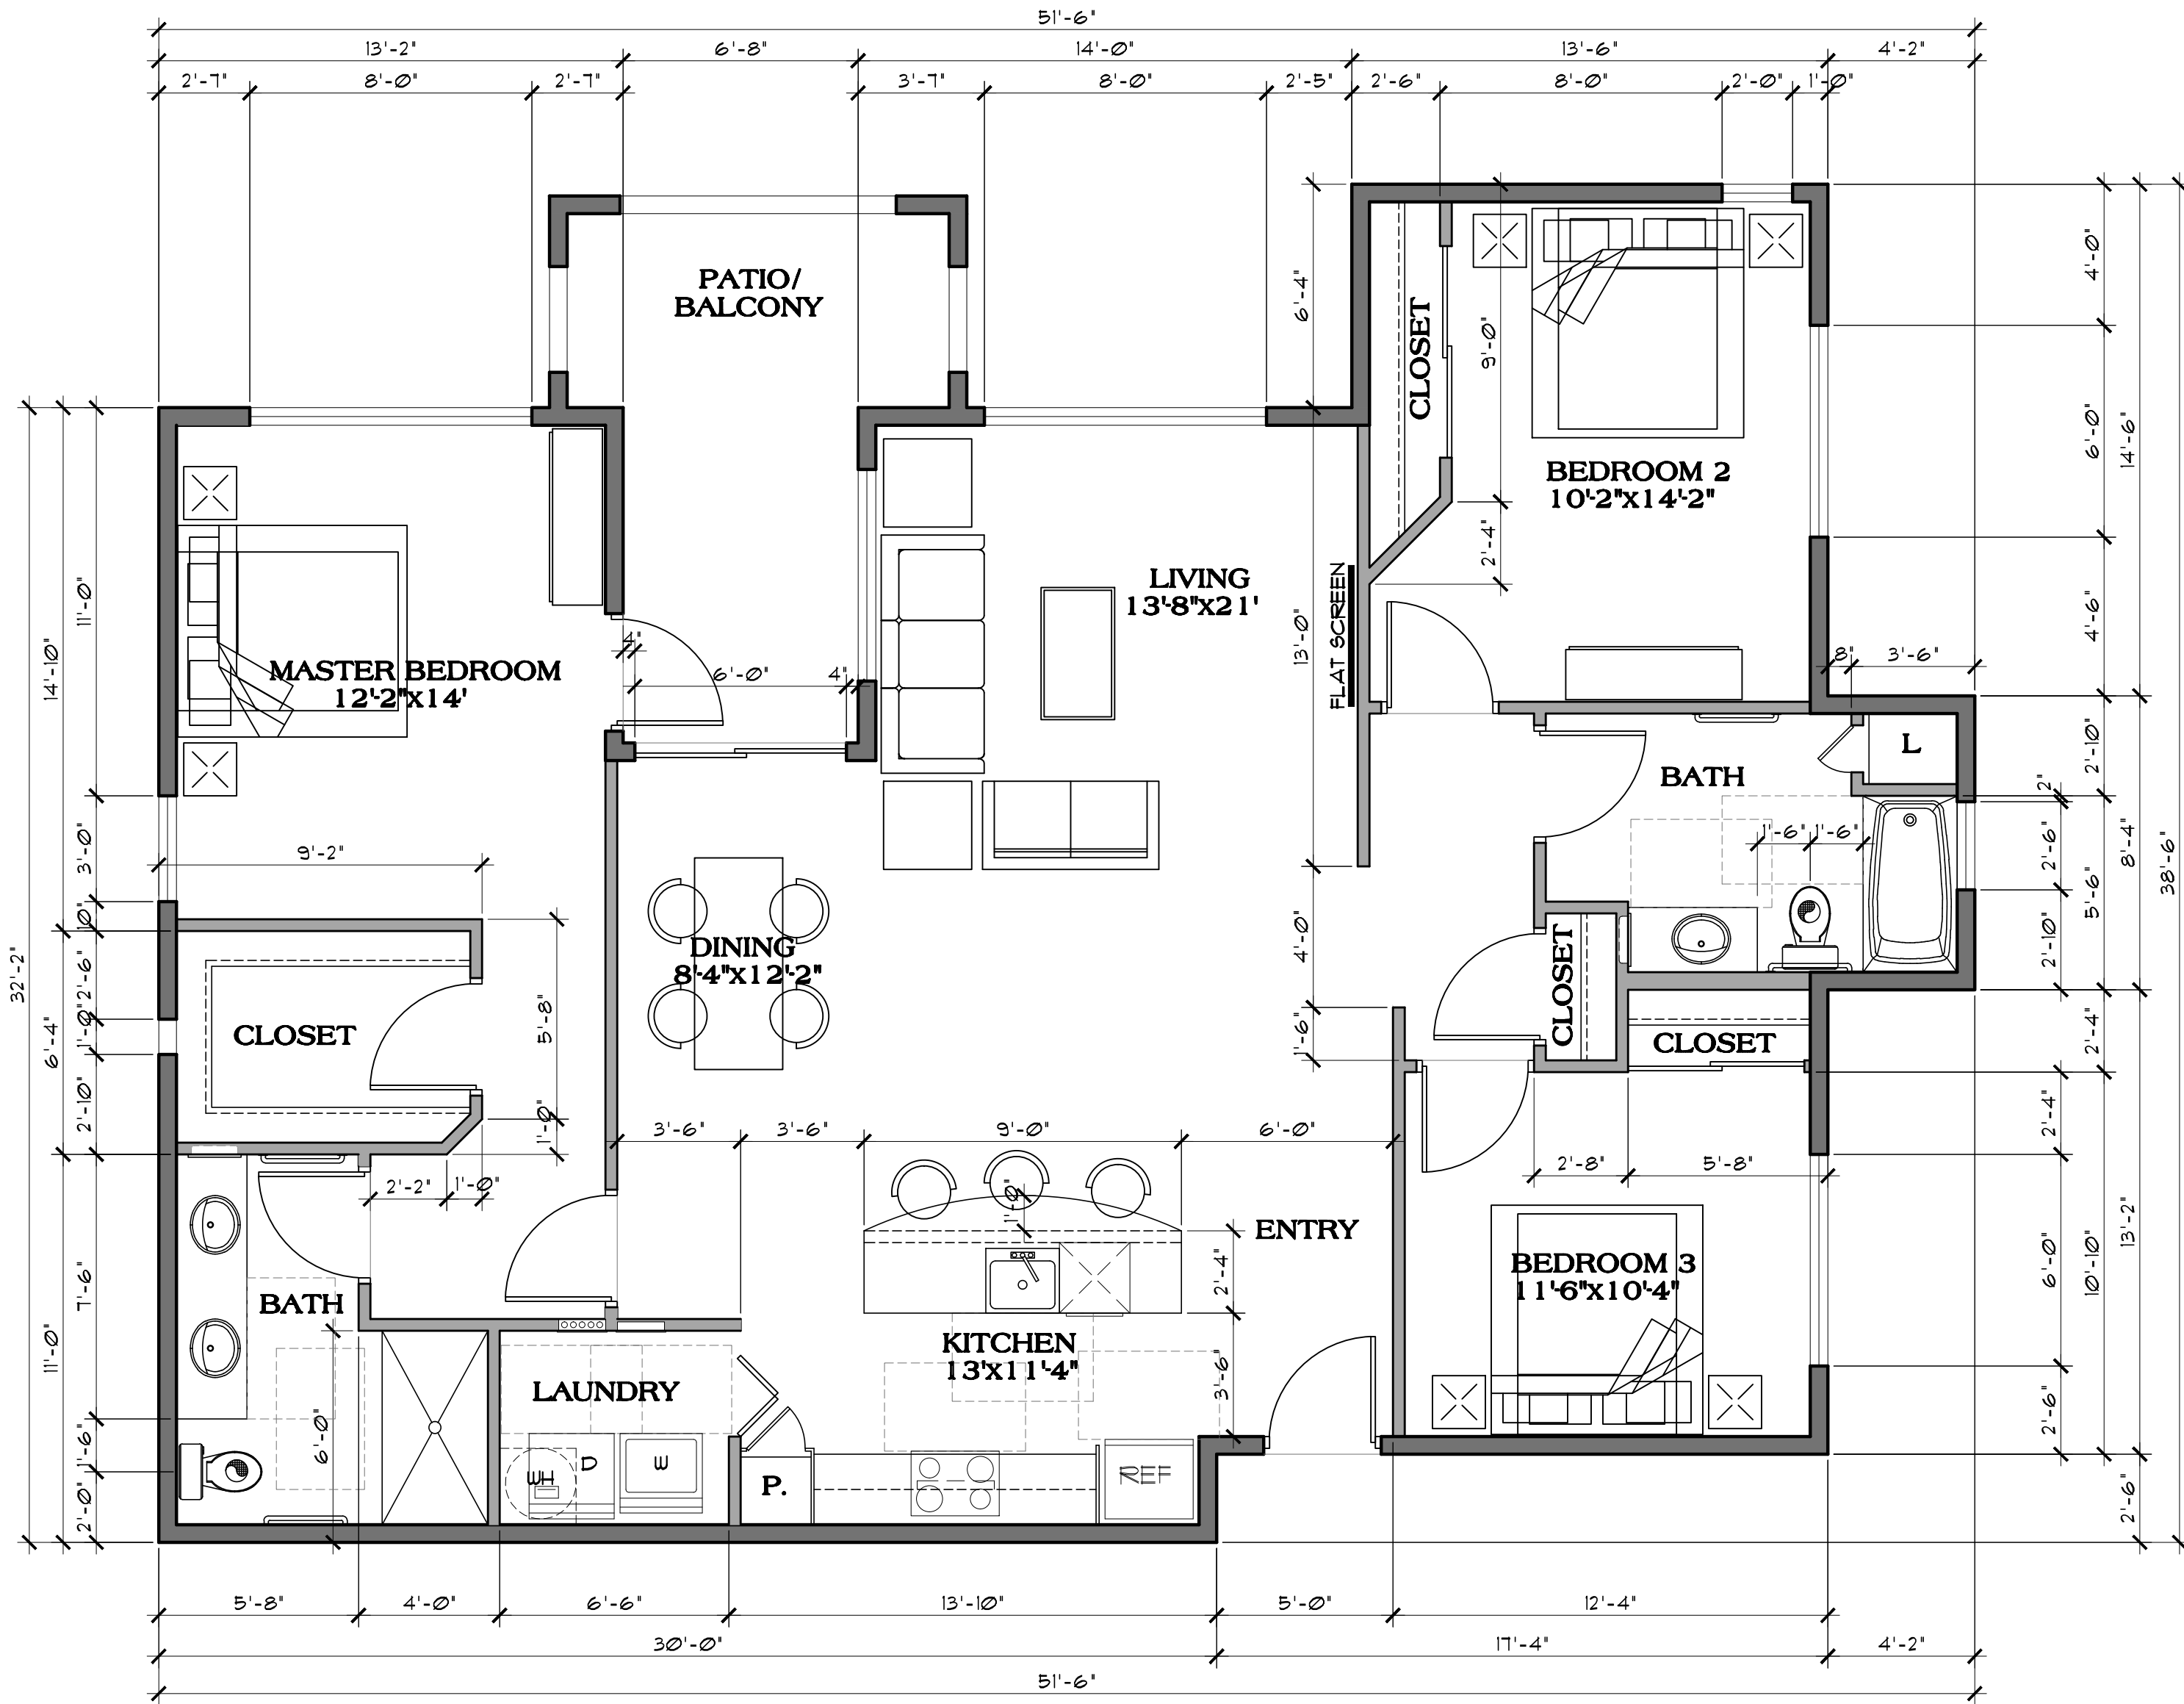

UNIT C1
SCALE: 1/4" = 1'-0"
1534 S.F. GROSS
134 S.F. BALCONY
301 S.F. PATIO

UNIT PLANS

Scale: 1/4" = 1'-0"

ORO VISTA APARTMENTS


PHASE 2


1275 W. LAMBERT LN.

ORO VALLEY, AZ. 48334

Contractor must verify all dimensions of project before proceeding with this work. Do not reproduce these drawings & specifications without the expressed written permission of the Architects. The drawings & specifications are instruments of service and shall remain the property of L.R. Niemiec Architects/Planners, Inc. and shall not be used for any other projects, for additions to this project, or for completion of this project by others except by the expressed written permission of the Architect.

Copyright © L.R. Niemiec Architects Inc. 2021 All Rights Reserved

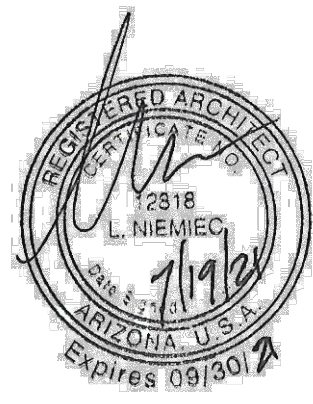

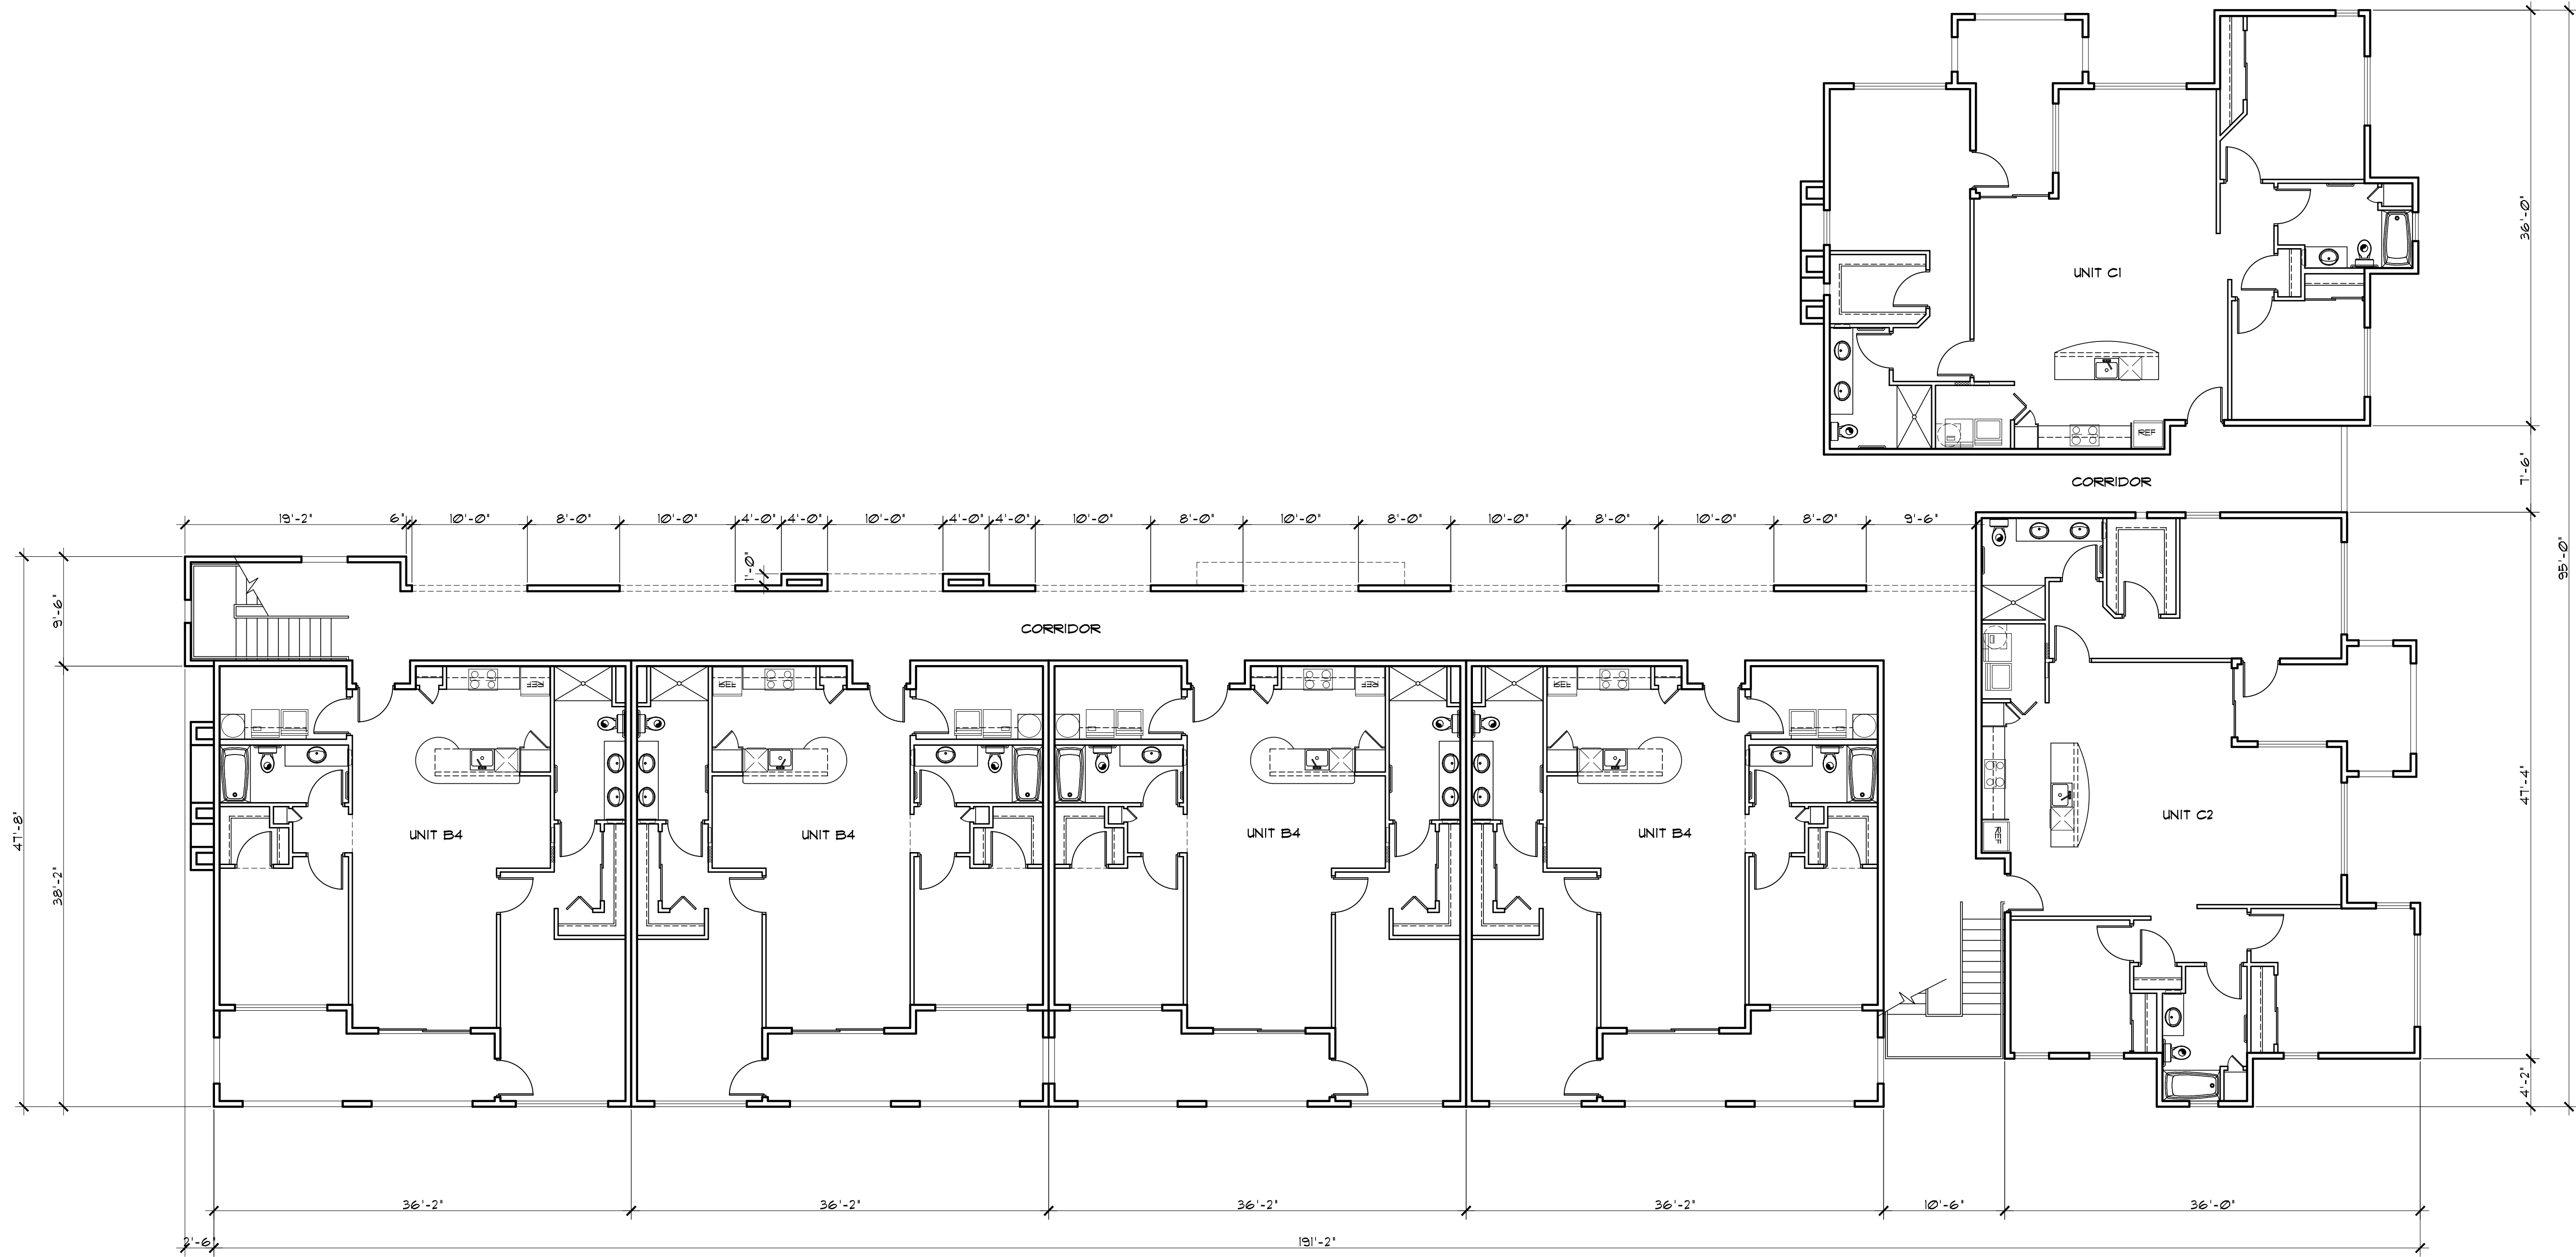

BUILDING PLAN (GROUND FLOOR)

SCALE: 1/8" = 1'-0"

DRAWN BY: BG
CHECKED BY:
PROJECT NO:
DATE: 07-9-2021
SHEET NO:

A-2.0

BUILDING PLANS

Scale: 1/8" = 1'-0"

ORO VISTA APARTMENTS


PHASE 2

1275 W. LAMBERT LN.

ORO VALLEY, AZ. 48334

Contractor must verify all dimensions of project before proceeding with this work. Do not reproduce these drawings & specifications without the expressed written permission of the Architects. The drawings & specifications are instruments of service and shall remain the property of L.R. Niemiec Architects/Planners, Inc. and shall not be used for any other projects, for additions to this project, or for completion of this project by others except by the expressed written permission of the Architect.


Copyright © L.R. Niemiec Architects Inc. 2021 All Rights Reserved

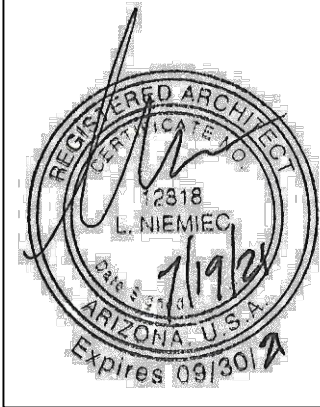

L.R. Niemiec Architects

L.R. NIEMIEC ARCHITECTS/PLANNERS, INC. • 8585 EAST HARTFORD DRIVE, SUITE 115 • SCOTTSDALE ARIZONA 85255 • (480) 998-7576



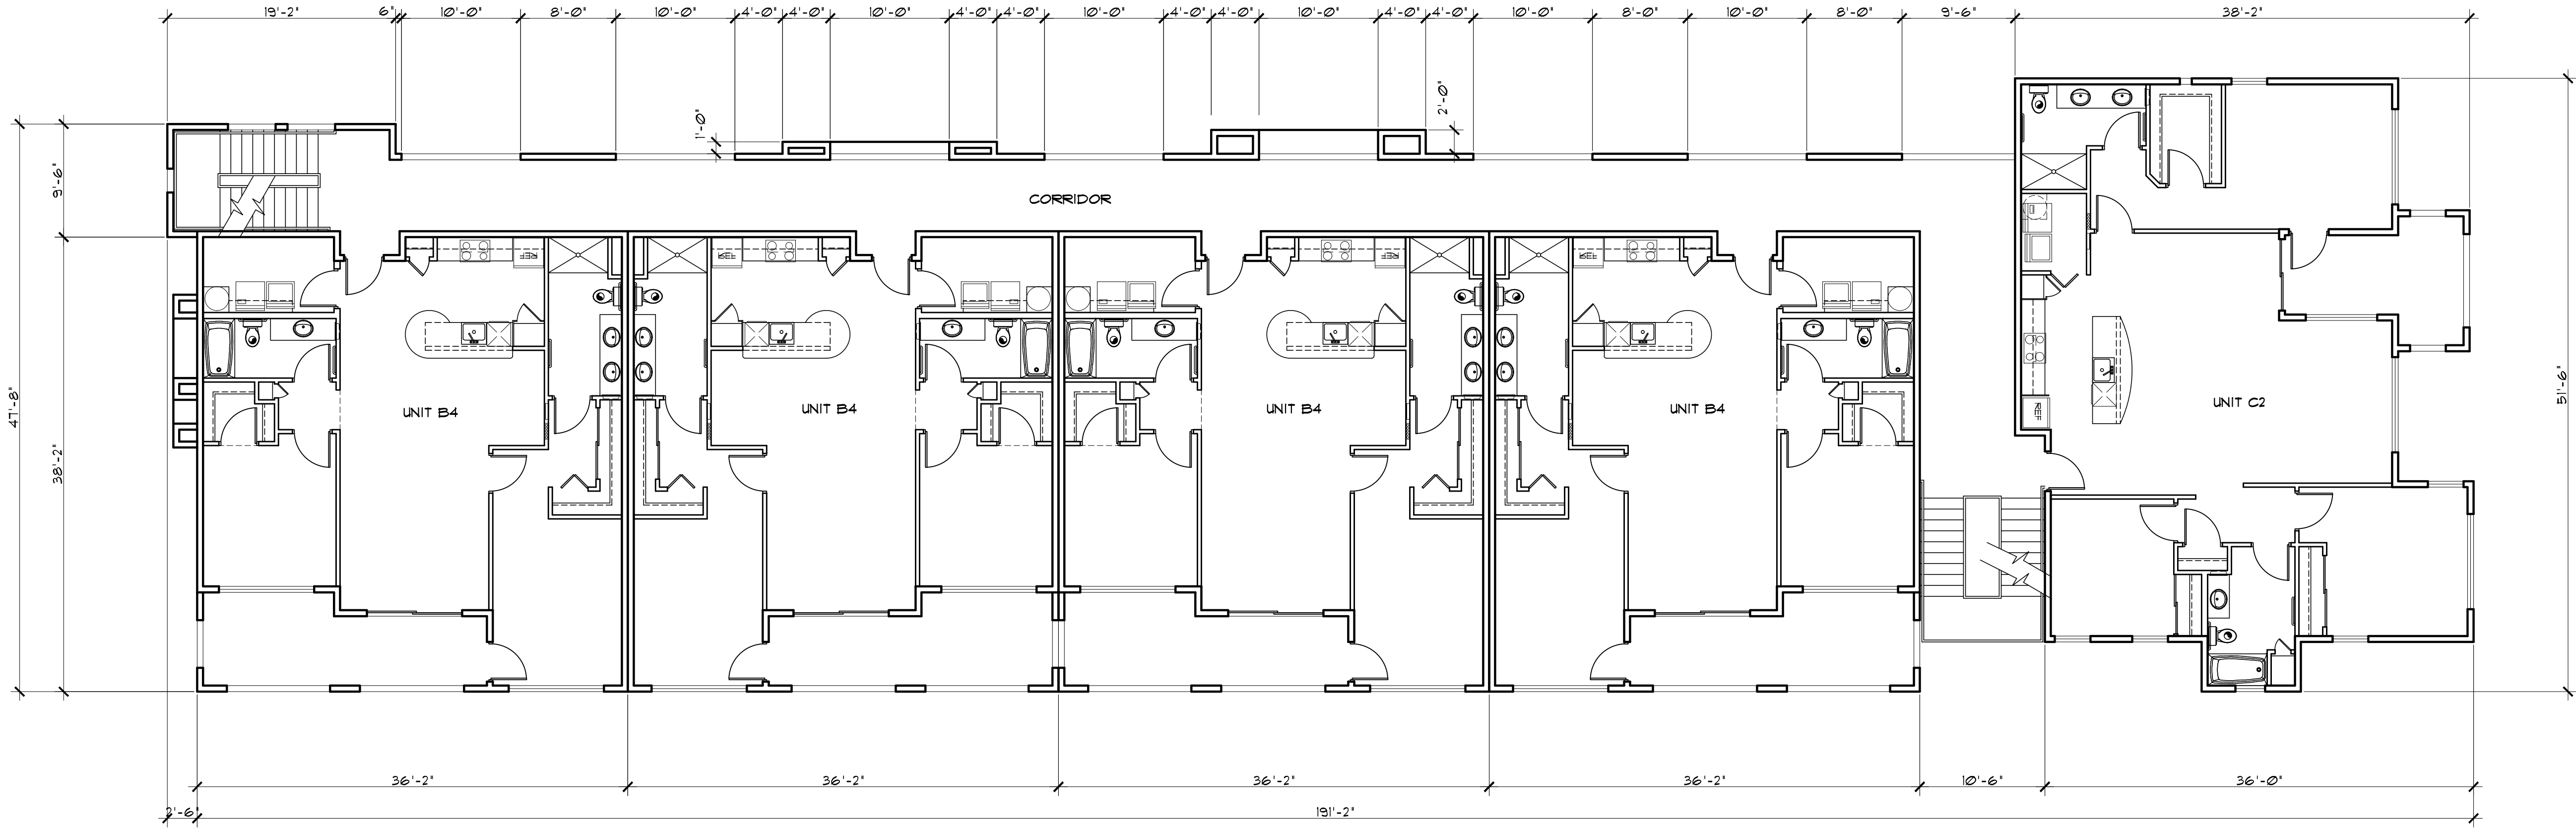

BUILDING PLAN (SECOND FLOOR)

SCALE: 1/8" = 1'-0"

DRAWN BY: BS
CHECKED BY:
PROJECT NO:
DATE: 07-9-2021
SHEET NO:

A-2.1

BUILDING PLANS

Scale: 1/8" = 1'-0"

ORO VISTA APARTMENTS

PHASE 2

1275 W. LAMBERT LN.

ORO VALLEY, AZ. 48334

Contractor must verify all dimensions at project before proceeding with this work. Do not reproduce these drawings & specifications without the expressed written permission of the Architects. The drawings & specifications are instruments of service and shall remain the property of L.R. Niemiec Architects/Planners, Inc. and shall not be used for any other projects, for additions to this project, or for completion of this project by others except by the expressed written permission of the Architect.


Copyright © L.R. Niemiec Architects Inc. 2021 All Rights Reserved



L.R. Niemiec Architects

L.R. NIEMIEC ARCHITECTS/PLANNERS, INC. • 8585 EAST HARTFORD DRIVE, SUITE 115 • SCOTTSDALE ARIZONA 85255 • (480) 998-7576



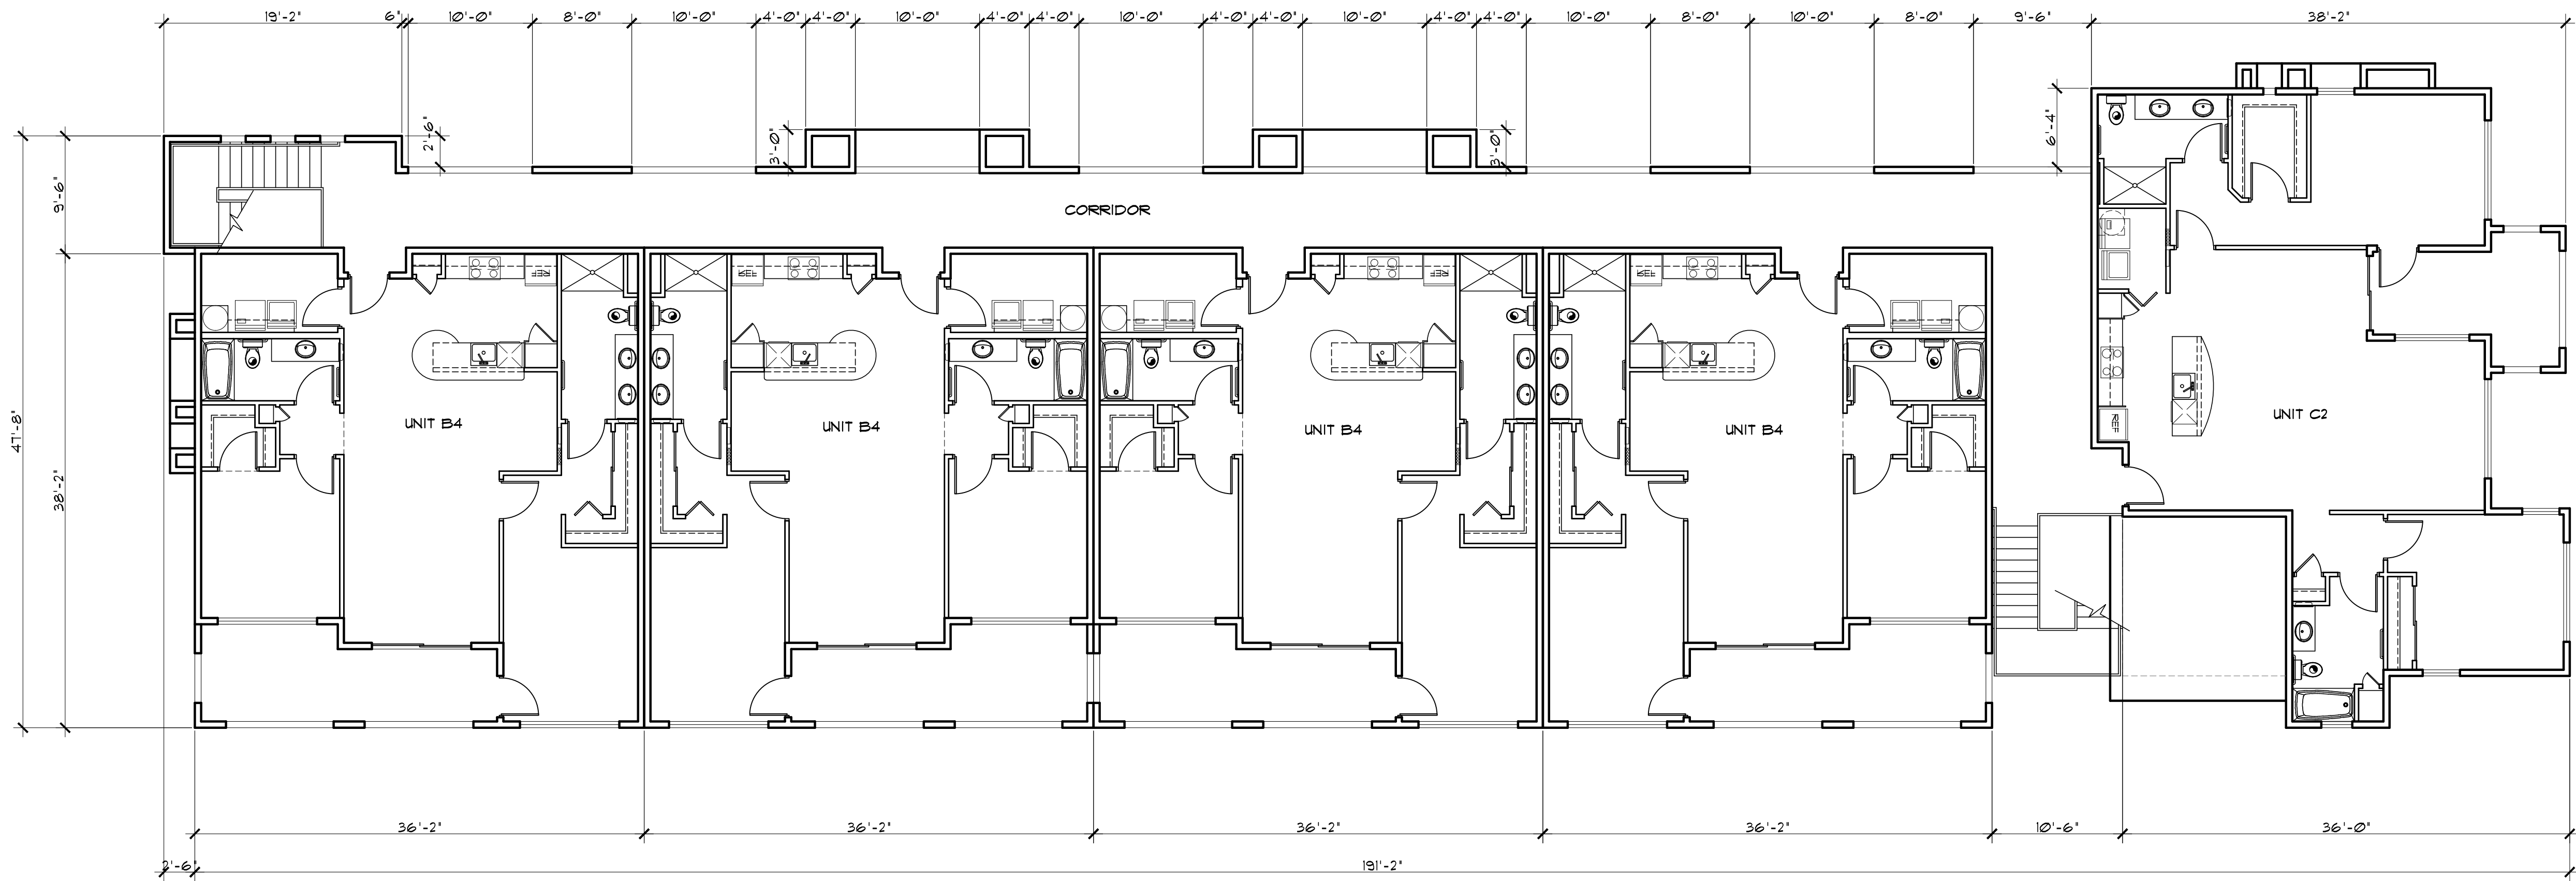

BUILDING PLAN (THIRD FLOOR)

SCALE: 1/8" = 1'-0"

DRAWN BY: BG
CHECKED BY:
PROJECT NO:
DATE: 07-15-2021
SHEET NO:

A-2.2


BUILDING PLANS

Scale: 1/8" = 1'-0"

ORO VISTA APARTMENTS
PHASE 2
1275 W. LAMBERT LN.
ORO VALLEY, AZ. 48334

Contractor must verify all dimensions of project before proceeding with this work. Do not reproduce these drawings & specifications without the expressed written permission of the Architects. The drawings & specifications are instruments of service and shall remain the property of L.R. Niemiec Architects/Planners, Inc. and shall not be used for any other projects, for additions to this project, or for completion of this project by others except by the expressed written permission of the Architect.


Copyright © L.R. Niemiec Architects Inc. 2021 All Rights Reserved

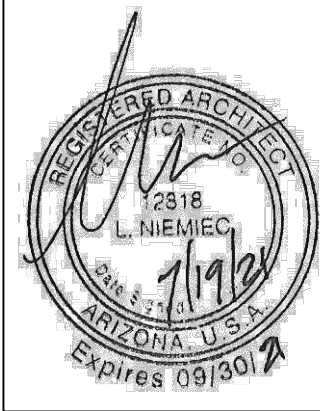

L.R. Niemiec Architects

L.R. NIEMIEC ARCHITECTS/PLANNERS, INC. • 8585 EAST HARTFORD DRIVE, SUITE 115 • SCOTTSDALE ARIZONA 85255 • (480) 998-7576



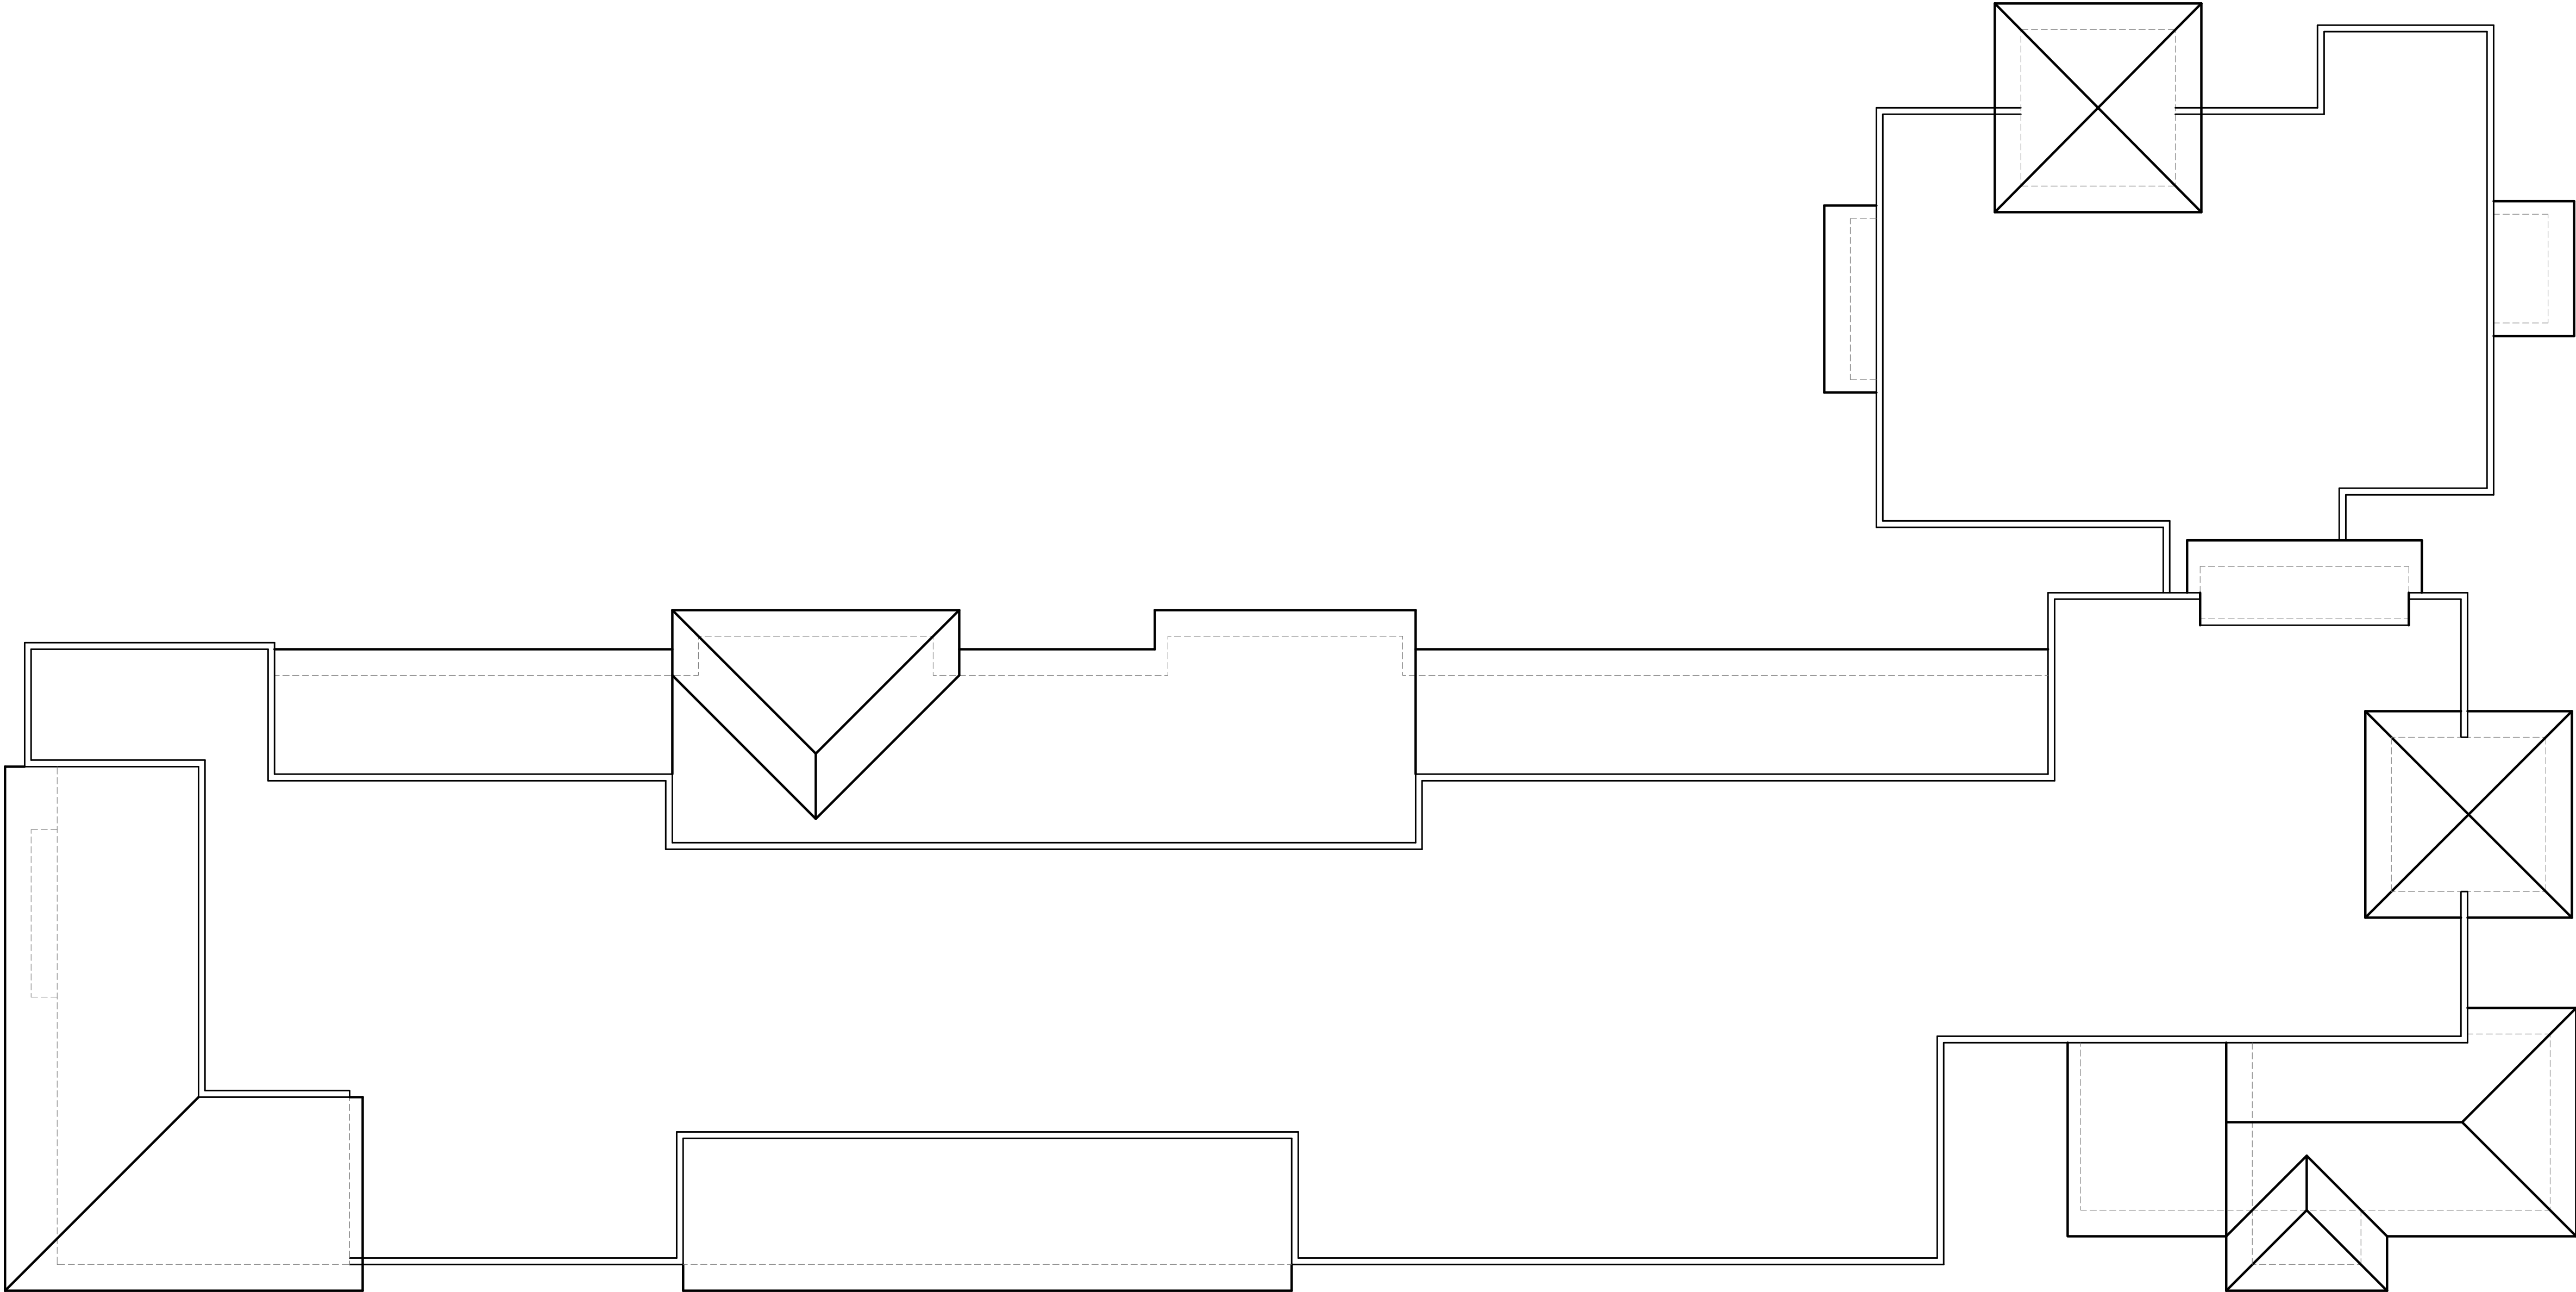

BUILDING PLAN (ROOF PLAN)

SCALE: 1/8" = 1'-0"

DRAWN BY: BG
CHECKED BY:
PROJECT NO.
DATE: 07-9-2021
SHEET NO.


A-2.3

BUILDING PLANS

Scale: 1/8" = 1'-0"

ORO VISTA APARTMENTS
PHASE 2
1275 W. LAMBERT LN.
ORO VALLEY, AZ. 48334

Contractor must verify all dimensions of project before proceeding with this work. Do not reproduce these drawings & specifications without the expressed written permission of the Architects. The drawings & specifications are instruments of service and shall remain the property of the Architects. No part of these drawings & specifications shall be used for any other projects, for additions to this project, or for completion of this project by others except by the expressed written permission of the Architect.

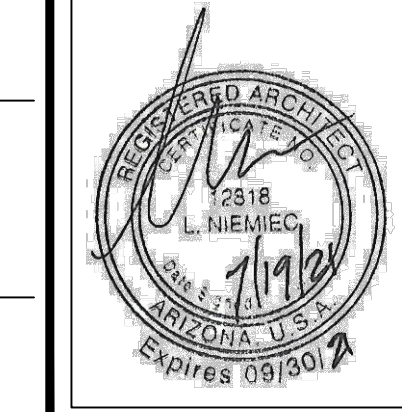

L.R. Niemiec Architects

L.R. NIEMIEC ARCHITECTS/PLANNERS, INC. • 8585 EAST HARTFORD DRIVE, SUITE 115 • SCOTTSDALE ARIZONA 85255 • (480) 998-7576

Copyright © L.R. Niemiec Architects Inc. 2021 All Rights Reserved