


Rear Elevation

scale: 3/16" = 1'-0"




Right Side Elevation

scale: 3/16" = 1'-0"

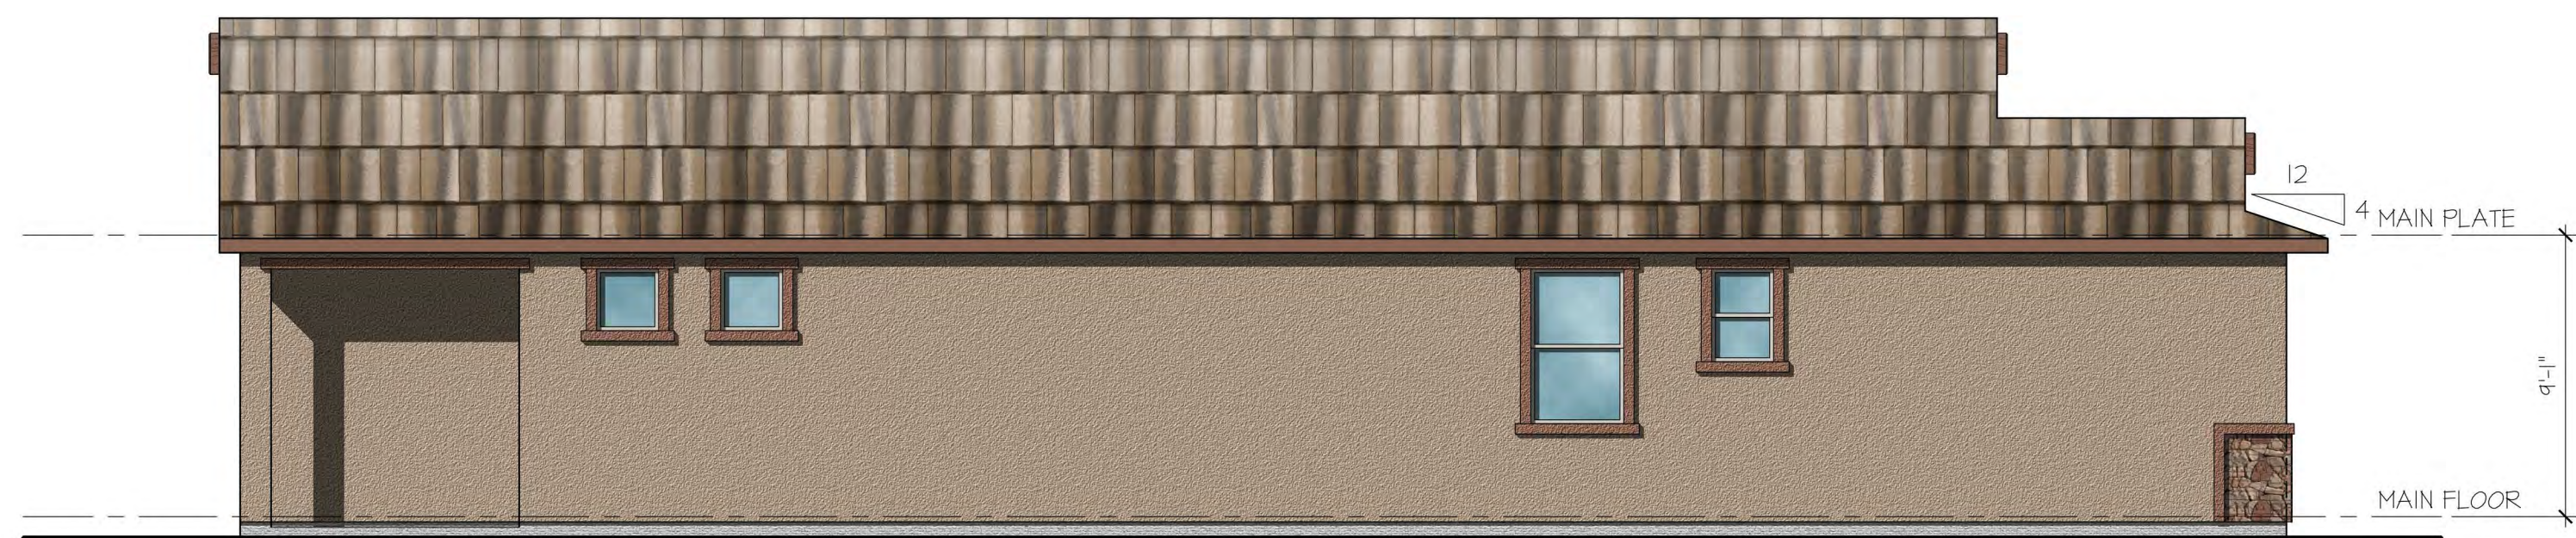

Left Side Elevation

scale: 3/16" = 1'-0"

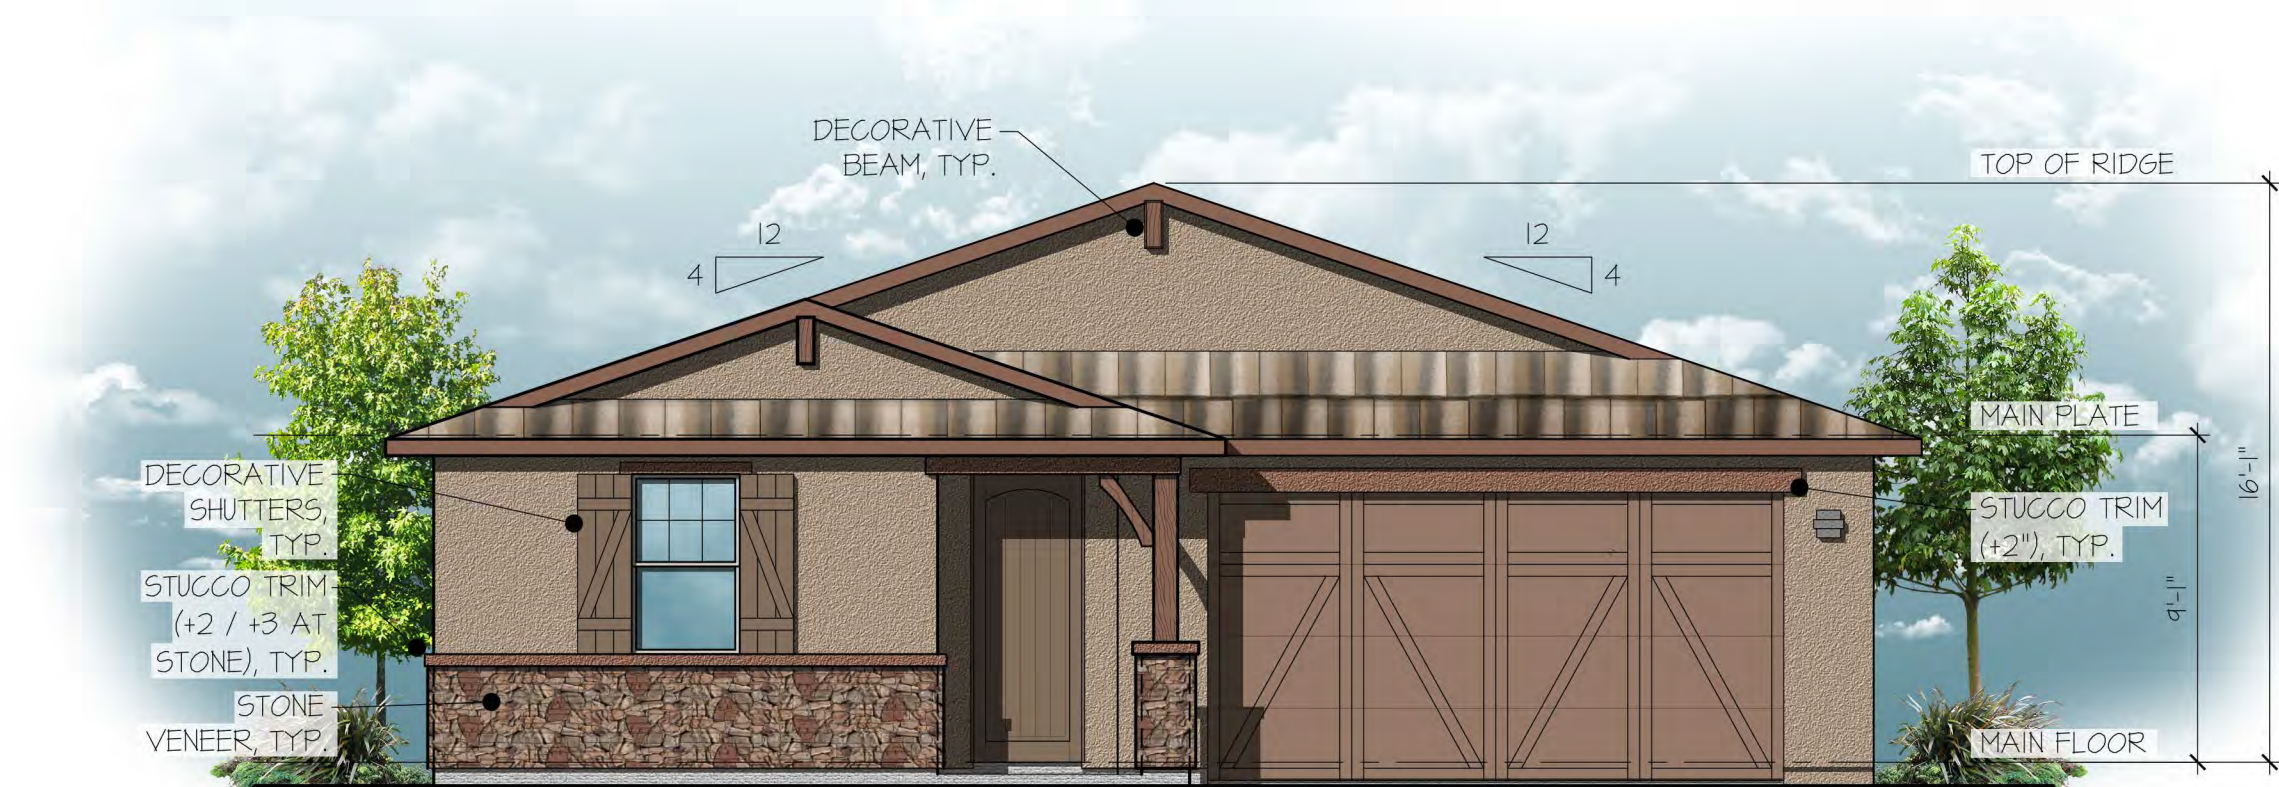


Front Elevation

scale: 3/16" = 1'-0"

Plan 140.1840

Elevation F - Ranch Territorial



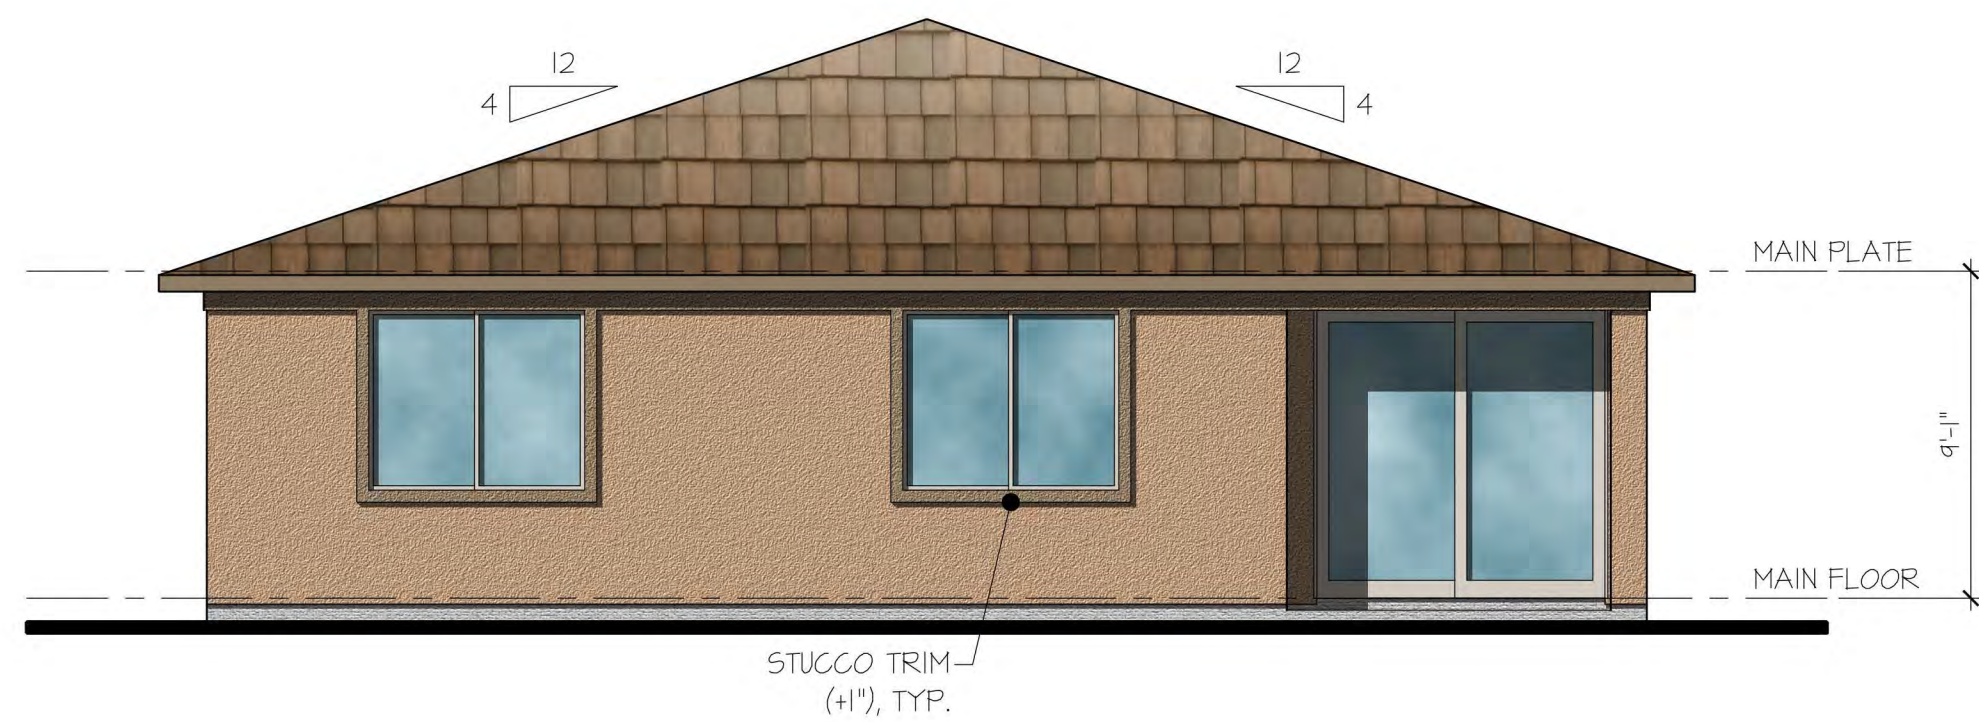

Rear Elevation

scale: 3/16" = 1'-0"



Right Side Elevation

scale: 3/16" = 1'-0"



Left Side Elevation

scale: 3/16" = 1'-0"



Front Elevation

scale: 3/16" = 1'-0"

Plan 140.1840

Elevation H - Desert Prairie



Saguaro Viejos East
Oro Valley, Arizona






Rear Elevation

scale: 3/16" = 1'-0"




Right Side Elevation

scale: 3/16" = 1'-0"

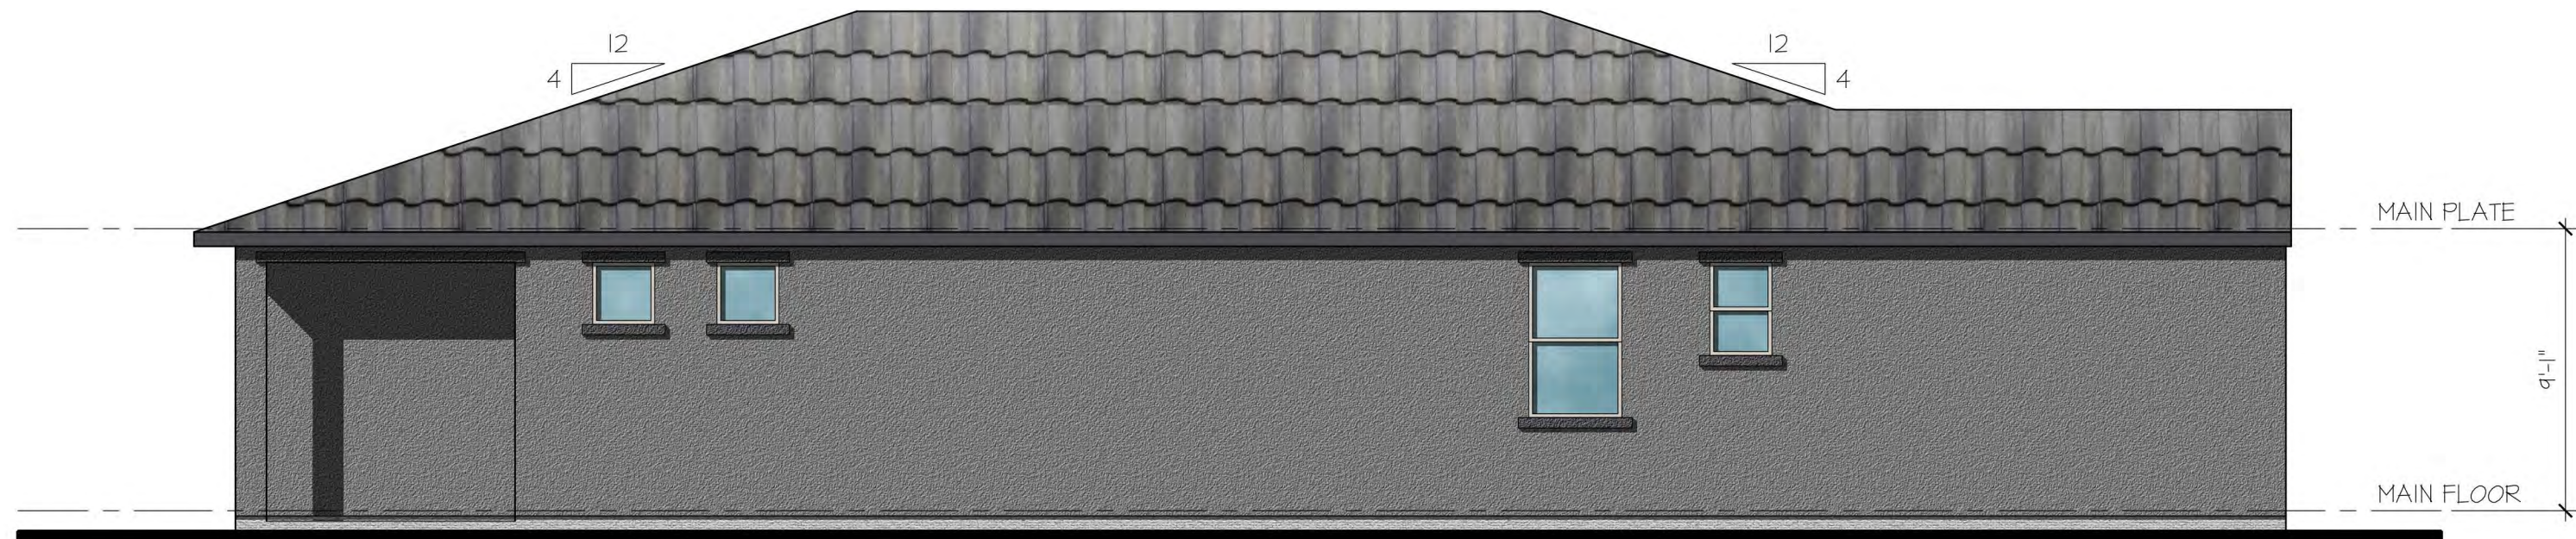

Left Side Elevation

scale: 3/16" = 1'-0"

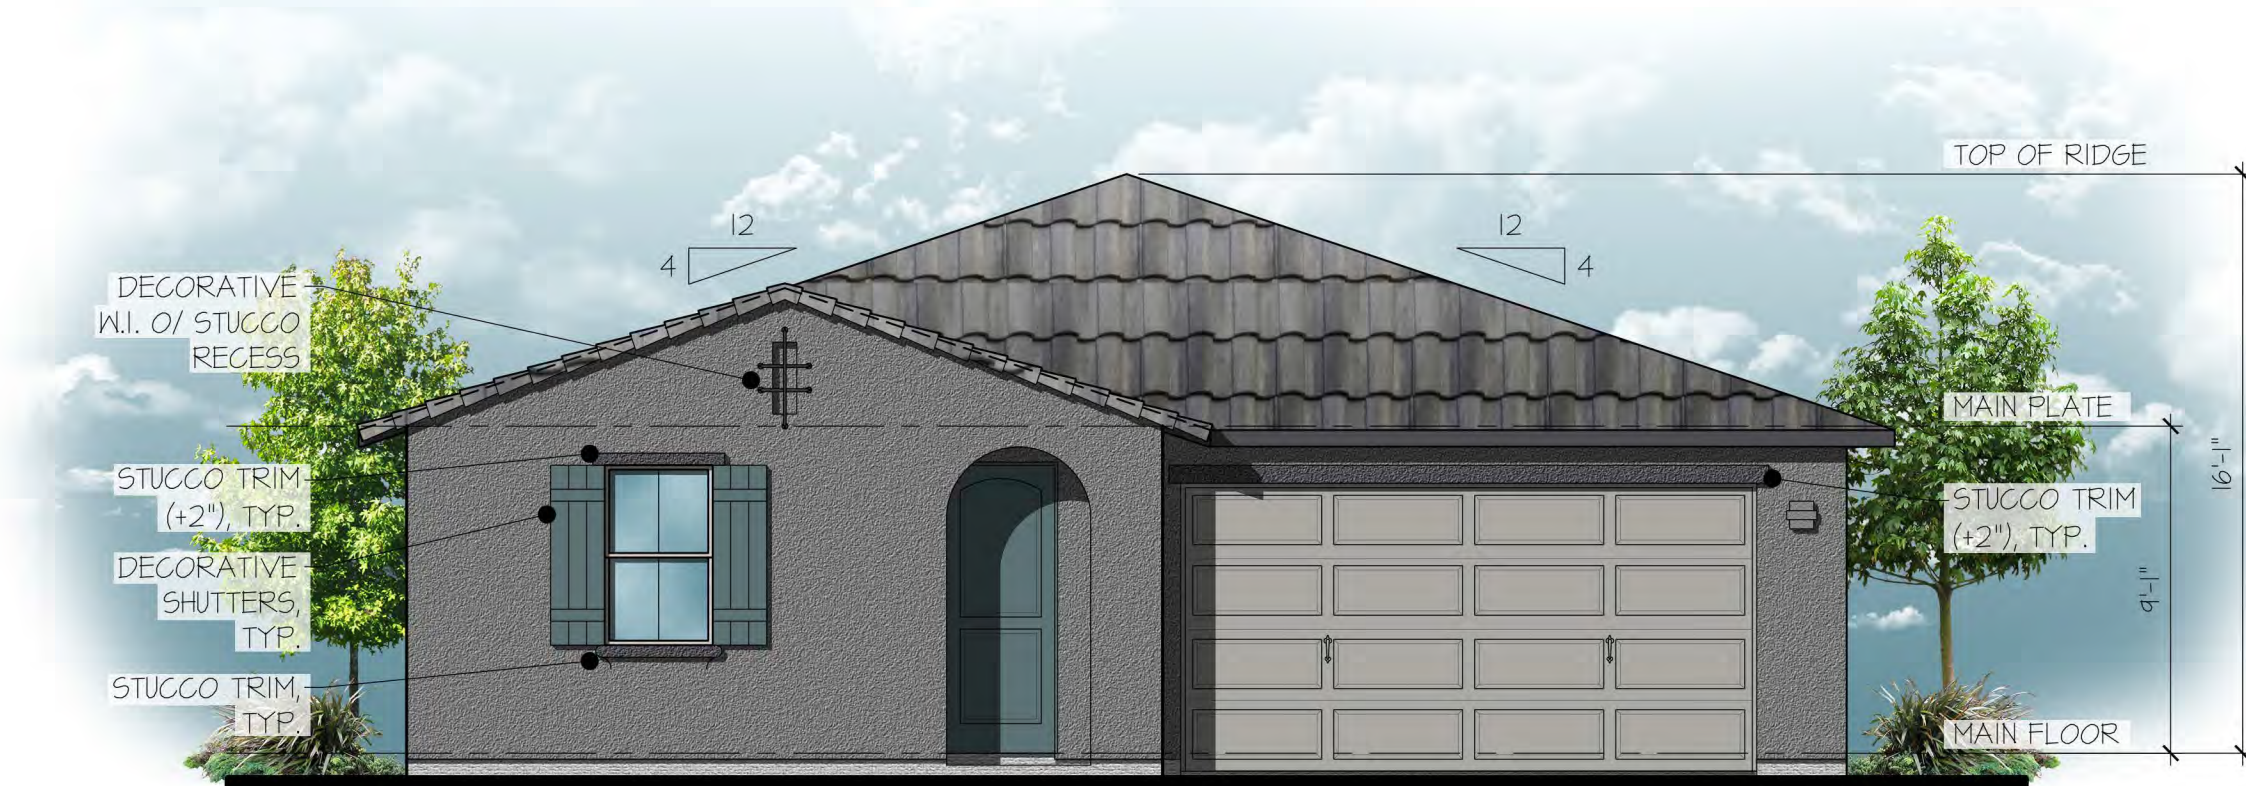

Front Elevation


scale: 3/16" = 1'-0"

Plan 140.1840 Elevation E - Spanish Colonial



Saguaro Viejos East
Oro Valley, Arizona



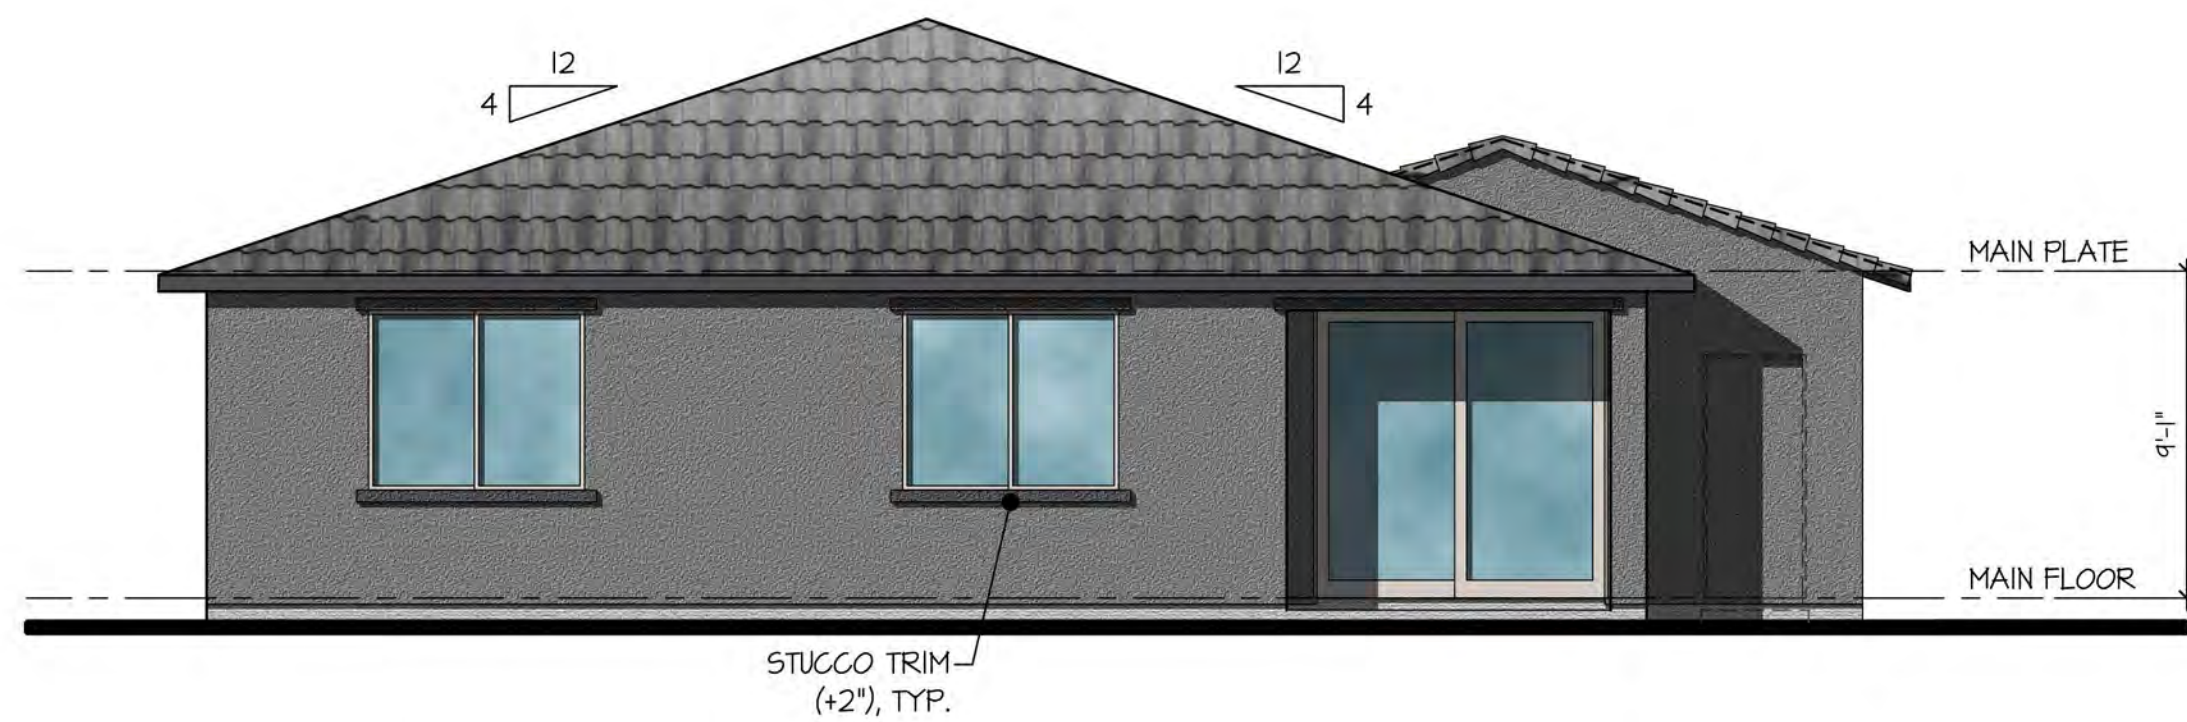

Rear Elevation

scale: 3/16" = 1'-0"



Right Side Elevation

scale: 3/16" = 1'-0"



Left Side Elevation

scale: 3/16" = 1'-0"



Front Elevation

scale: 3/16" = 1'-0"


Plan 140.1840

Elevation E - Spanish Colonial - Optional 1 Car Garage




Saguaro Viejos East
Oro Valley, Arizona



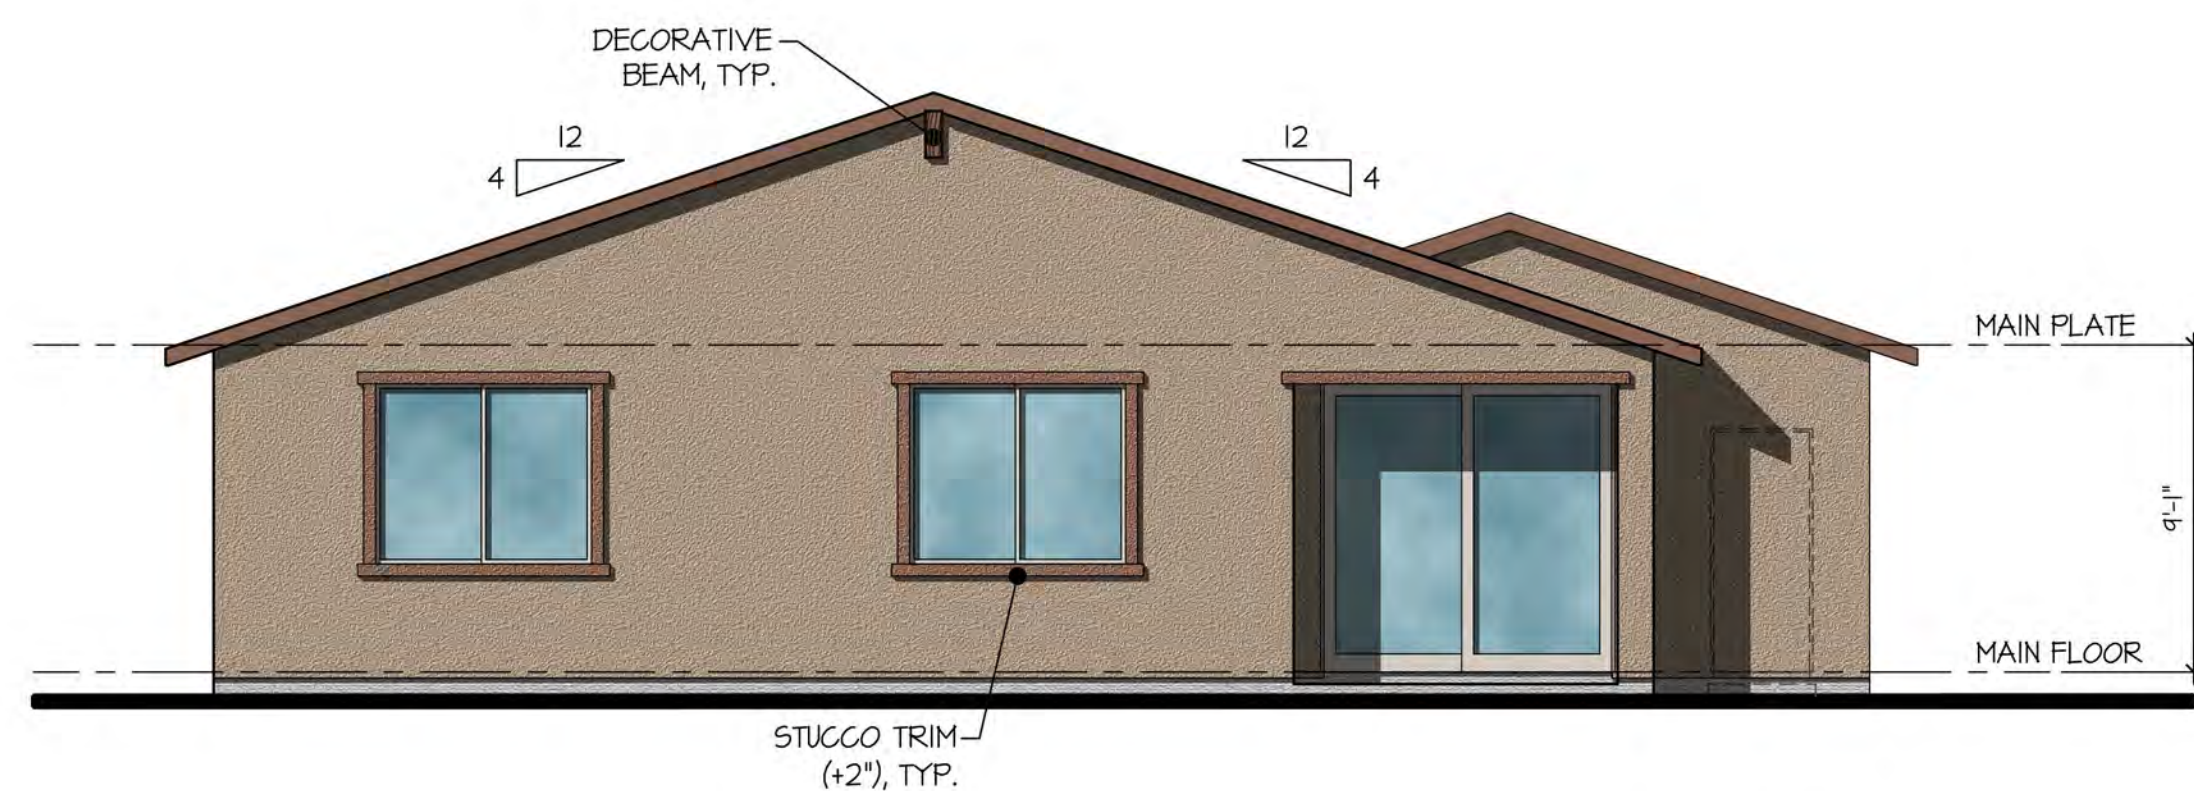

Rear Elevation

scale: 3/16" = 1'-0"

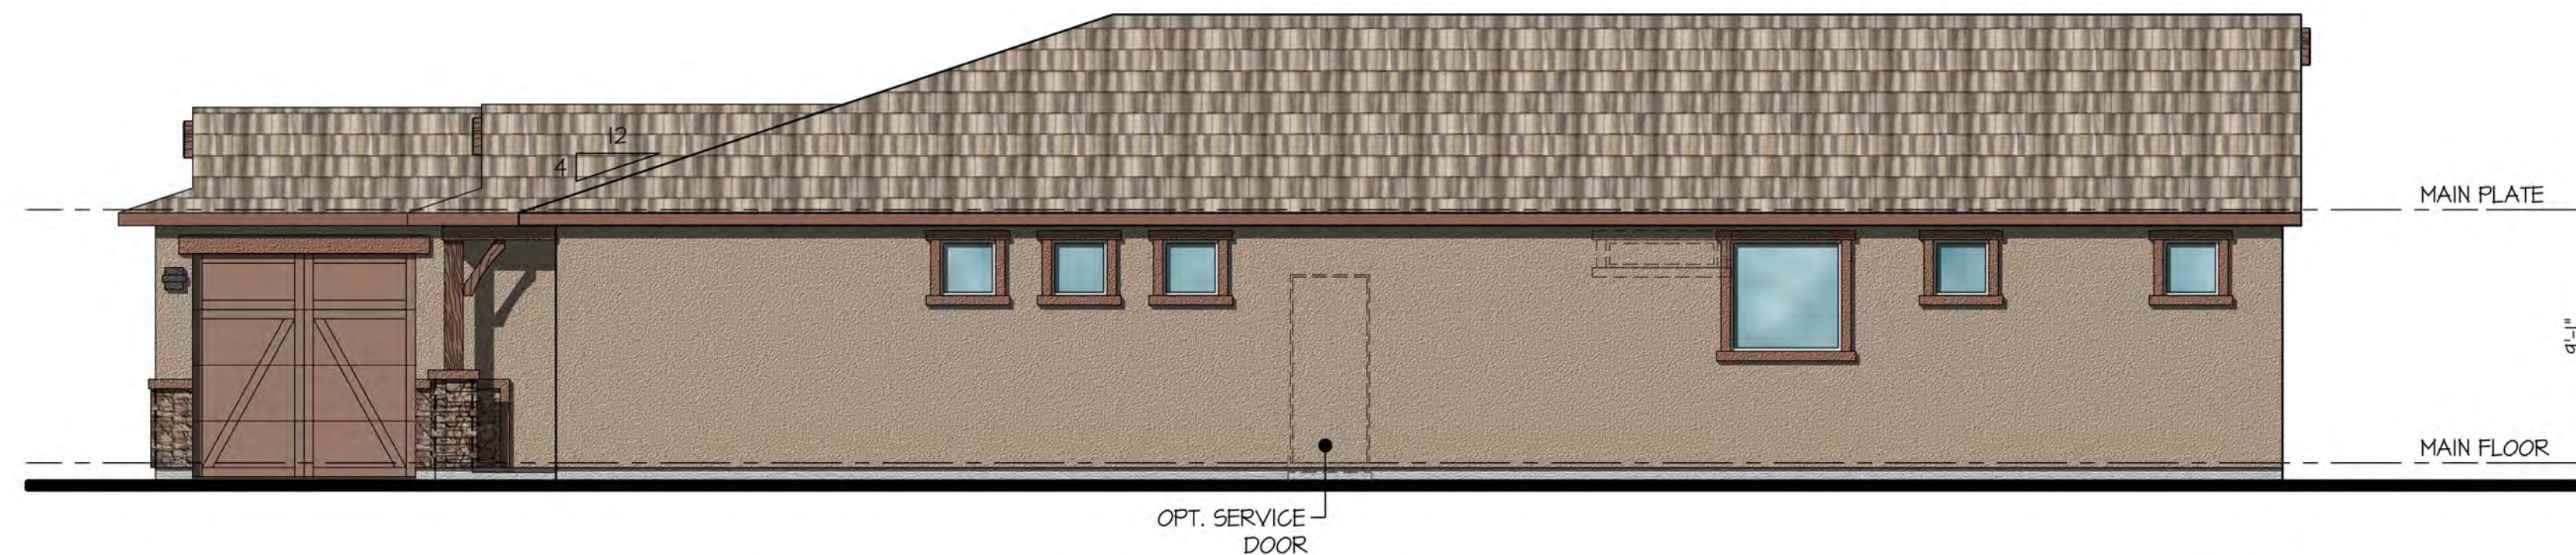


Right Side Elevation

scale: 3/16" = 1'-0"



Left Side Elevation

scale: 3/16" = 1'-0"

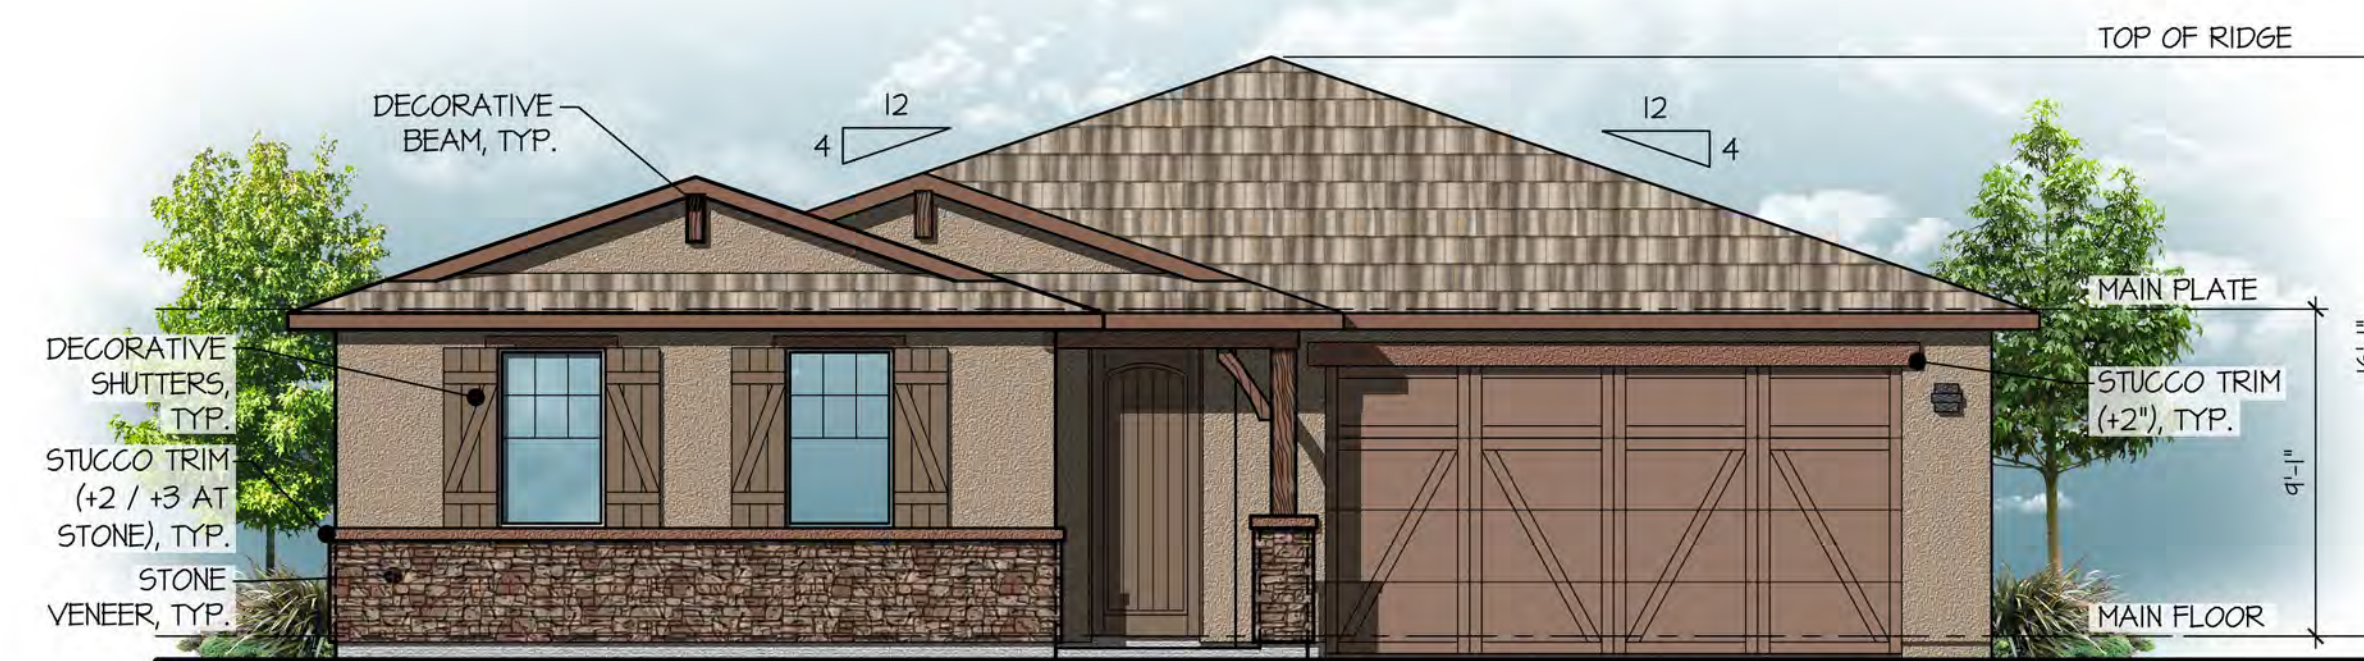

Front Elevation

scale: 3/16" = 1'-0"

Plan 140.1840

Elevation F - Ranch Territorial - Optional 1 Car Garage



Saguaro Viejos East
Oro Valley, Arizona





Rear Elevation

scale: 3/16" = 1'-0"



Right Side Elevation

scale: 3/16" = 1'-0"



Left Side Elevation

scale: 3/16" = 1'-0"



Front Elevation

scale: 3/16" = 1'-0"

Plan 140.1840

Elevation H - Desert Prairie - Optional 1 Car Garage



Saguaro Viejos East
Oro Valley, Arizona





Plan 140.1840

Elevation E - Spanish Colonial - Optional 1 Car Garage




The drawings presented are illustrative of character and design intent only, and are subject to change based upon final design considerations (i.e. applicable codes, structural, and MEP design requirements, unit plan / floor plan changes, etc.) © 2017 BSB Design, Inc.

Saguaro Viejos East
Oro Valley, Arizona

March 13, 2019 | SF180368.00



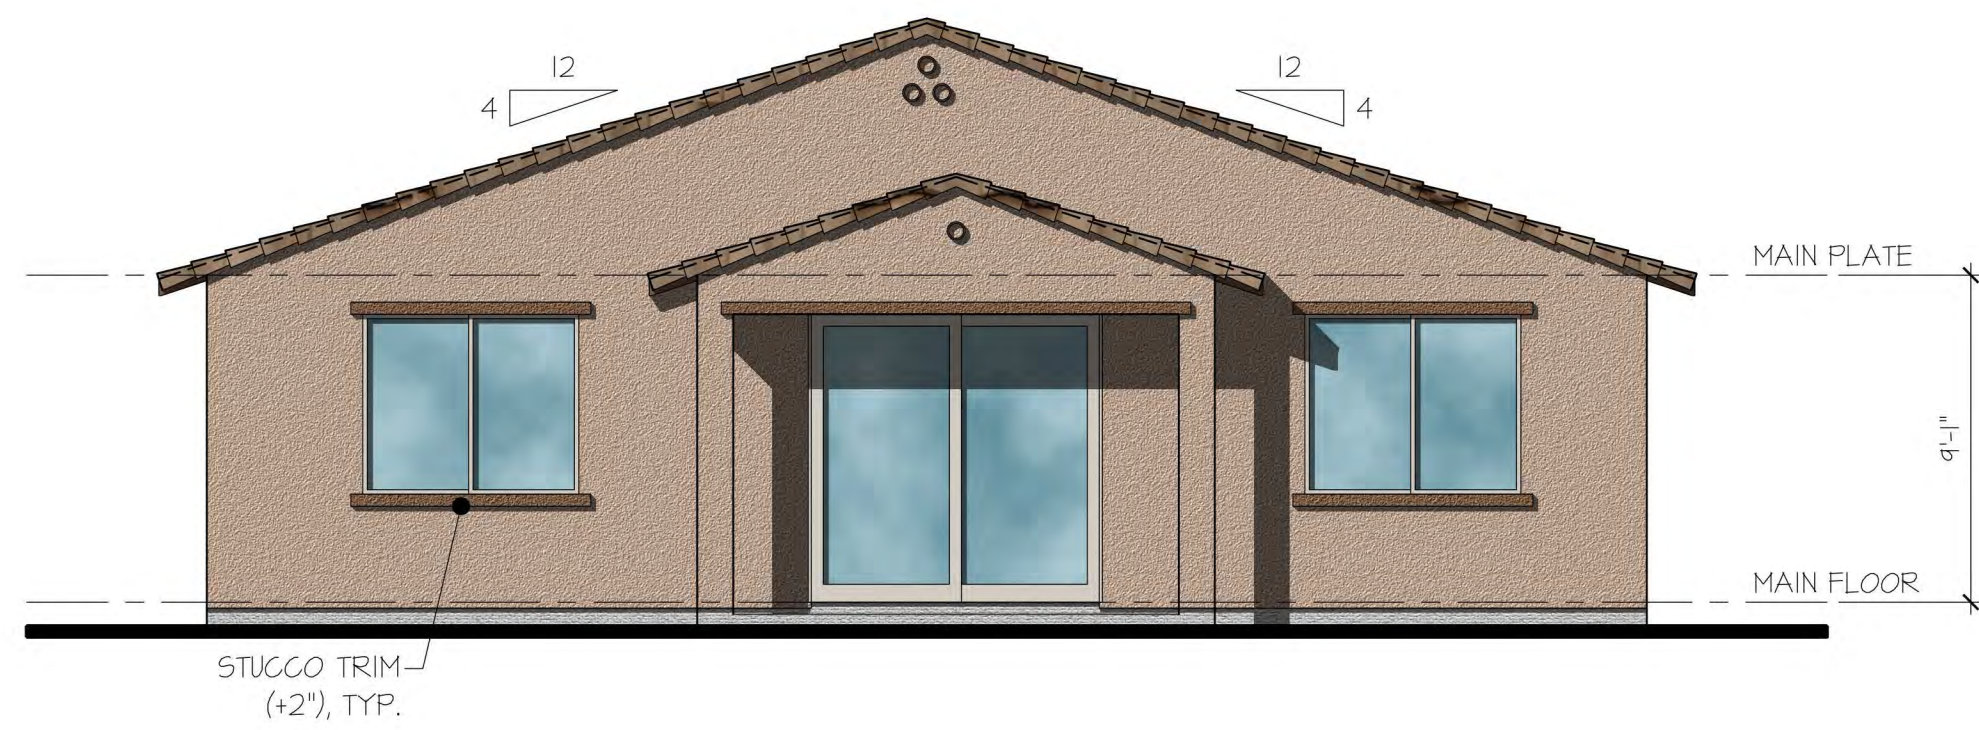


Rear Elevation

scale: 3/16" = 1'-0"




Right Side Elevation

scale: 3/16" = 1'-0"

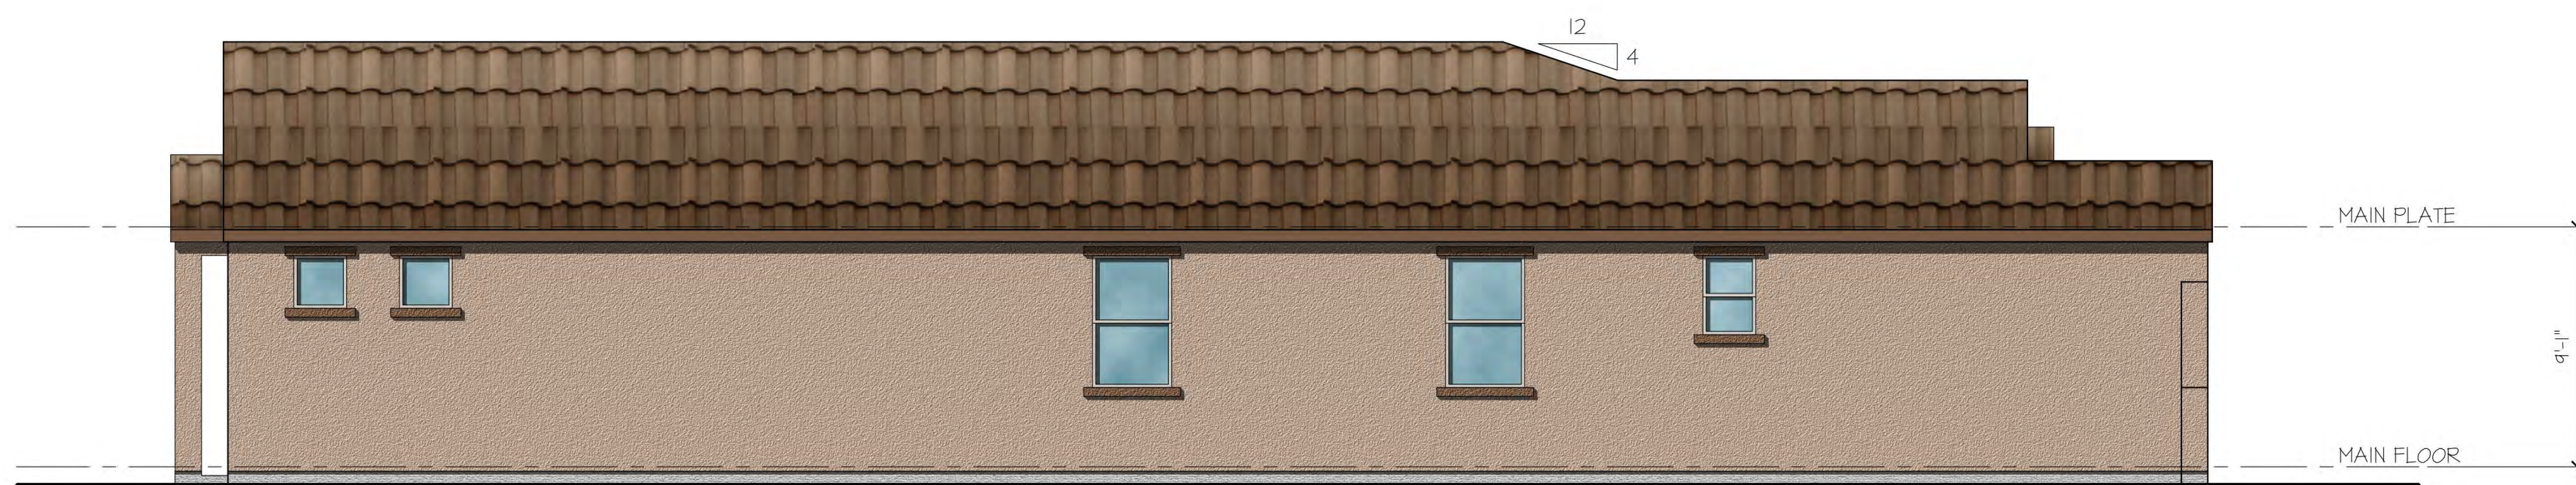

Left Side Elevation

scale: 3/16" = 1'-0"

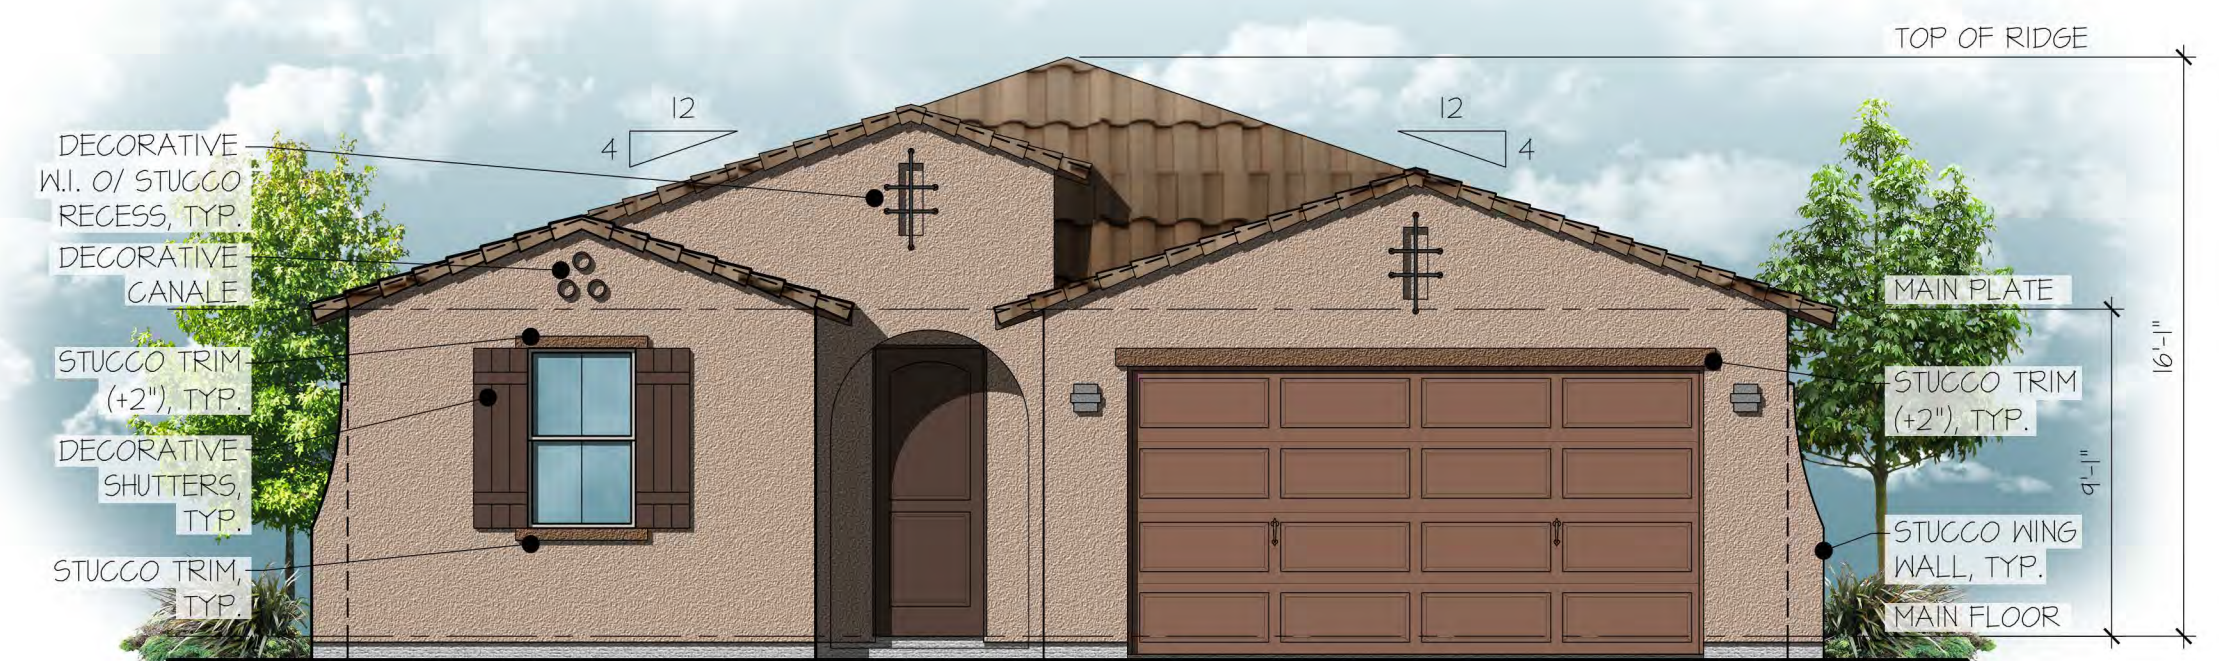

Front Elevation

scale: 3/16" = 1'-0"


Plan 140.2190

Elevation E - Spanish Colonial



Saguaro Viejos East
Oro Valley, Arizona



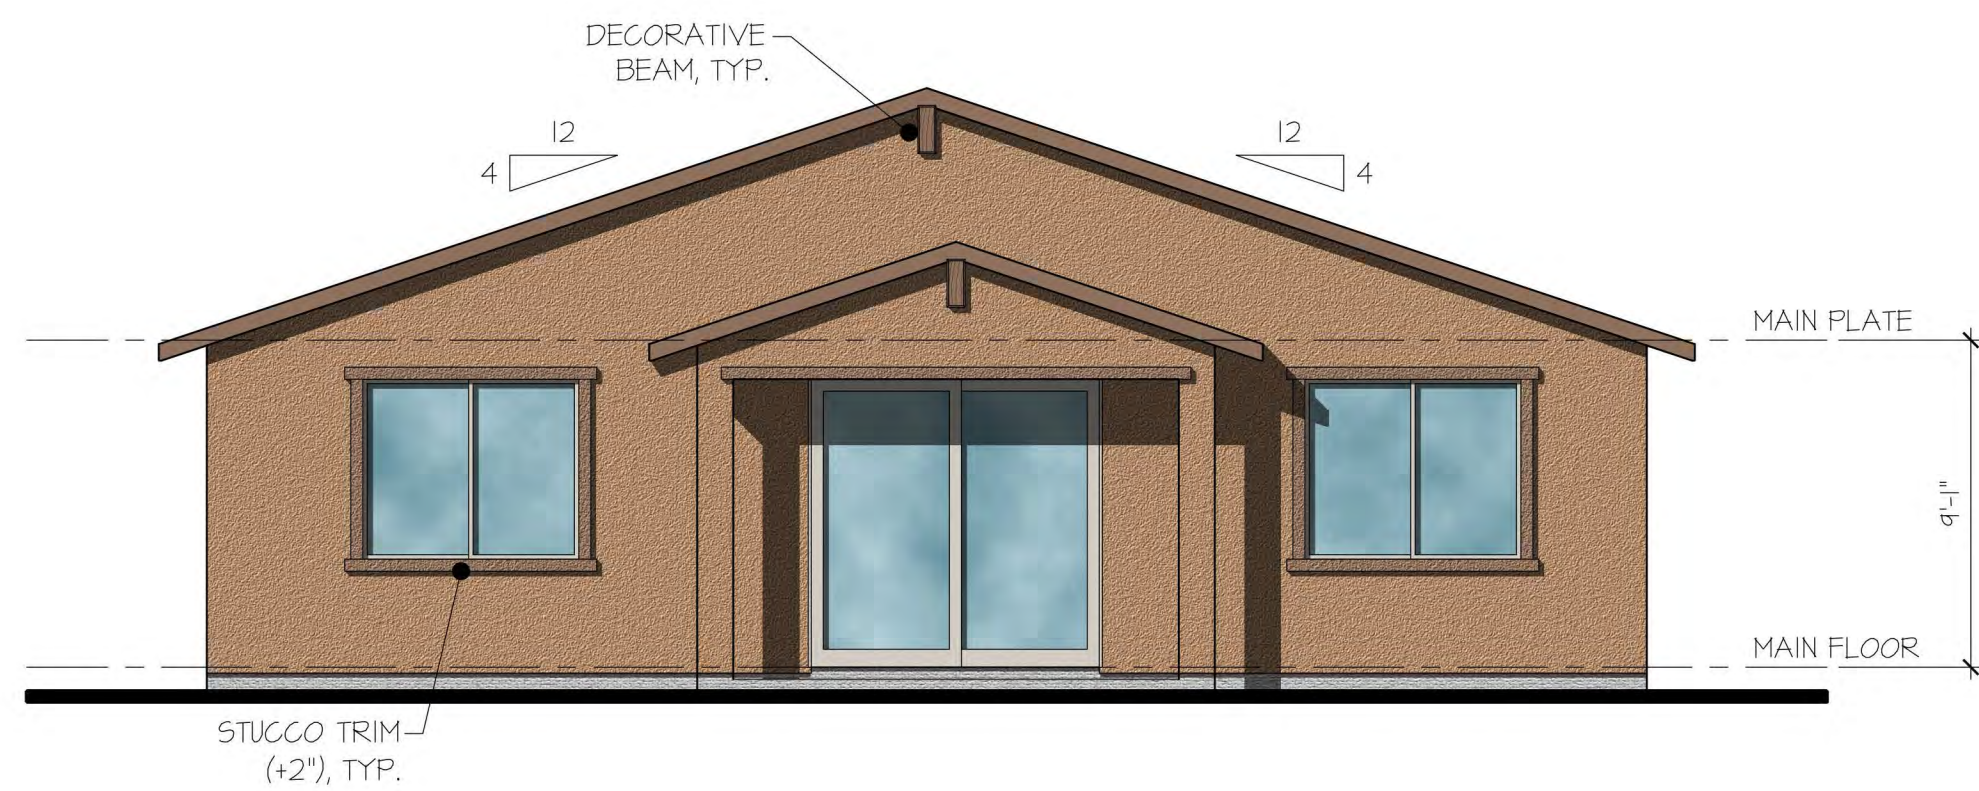

Rear Elevation

scale: 3/16" = 1'-0"



Right Side Elevation

scale: 3/16" = 1'-0"



Left Side Elevation

scale: 3/16" = 1'-0"



Front Elevation

scale: 3/16" = 1'-0"


Plan 140.2190

Elevation F - Ranch Territorial



Saguaro Viejos East
Oro Valley, Arizona



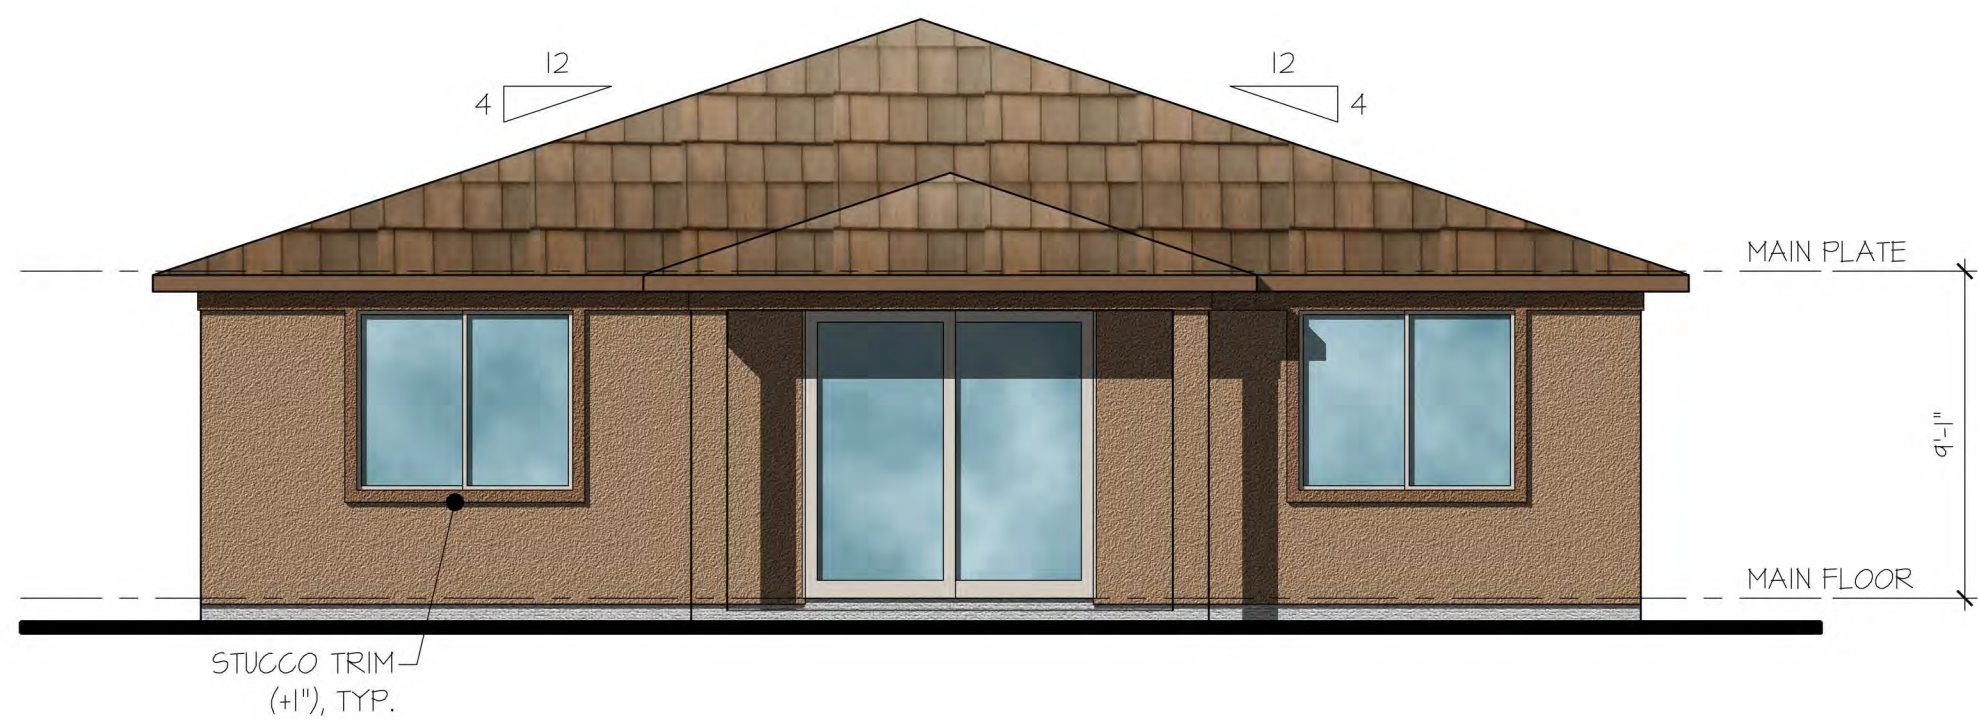

Rear Elevation

scale: 3/16" = 1'-0"




Right Side Elevation

scale: 3/16" = 1'-0"



Left Side Elevation

scale: 3/16" = 1'-0"

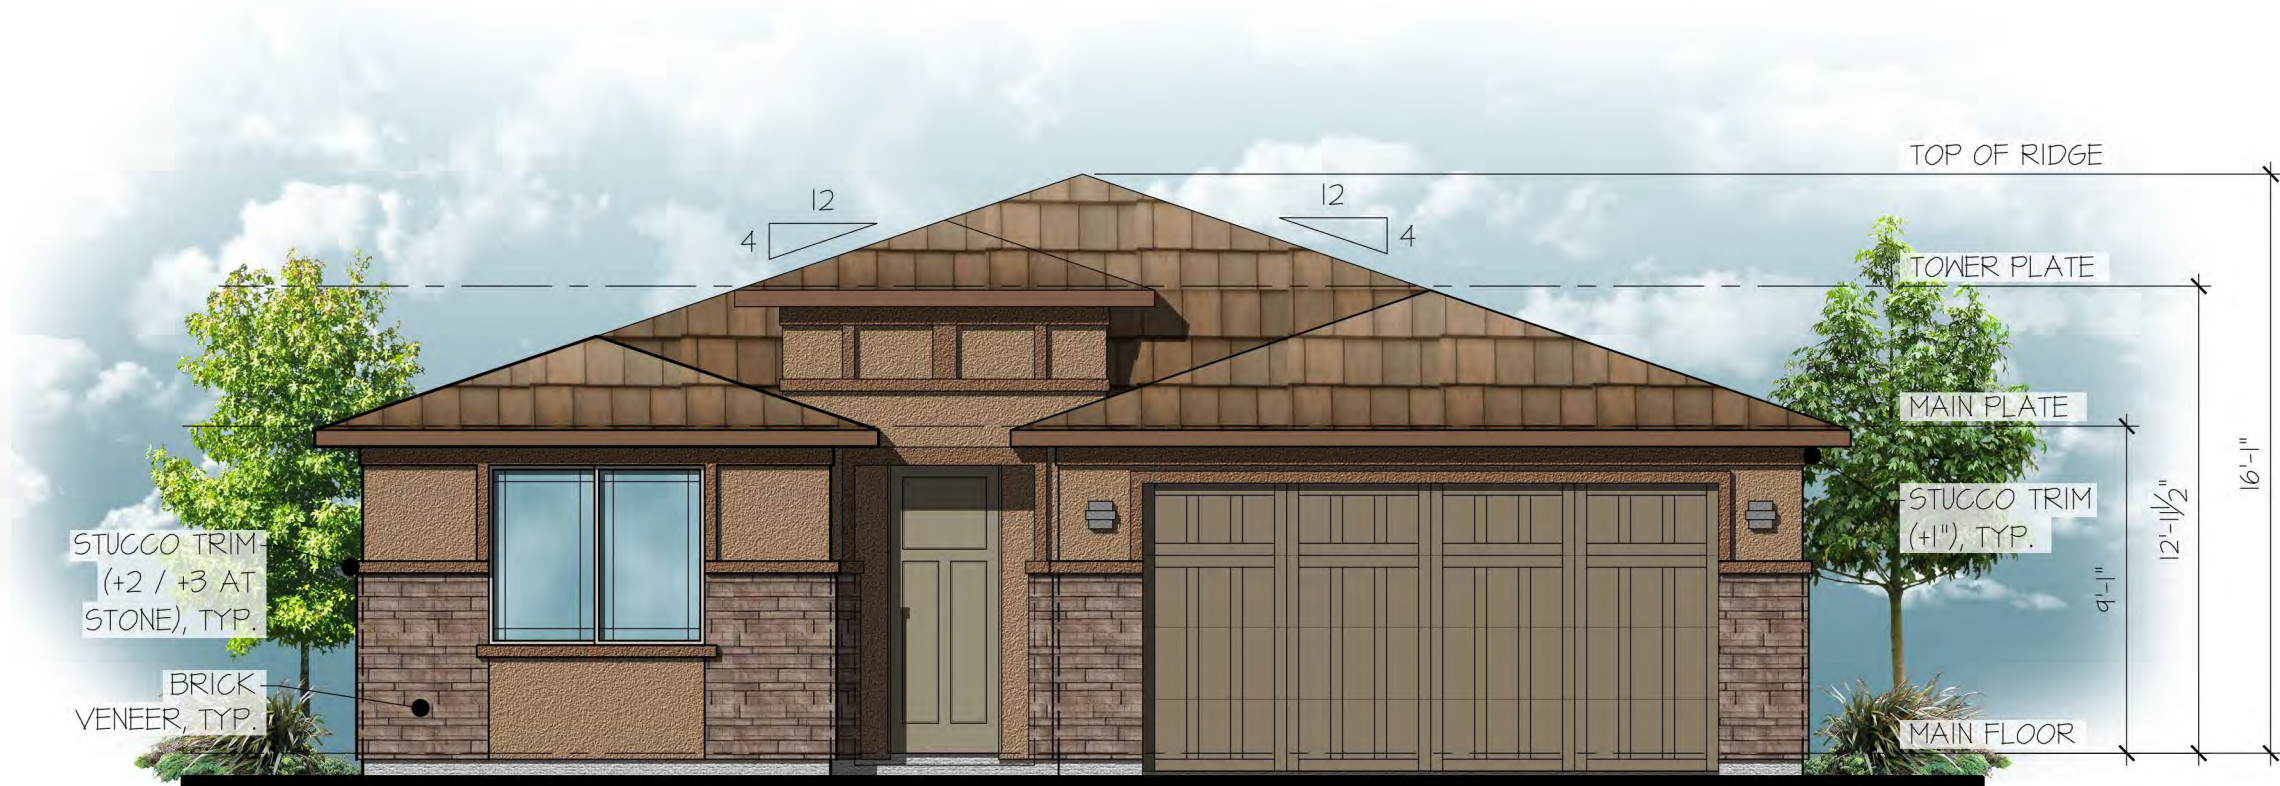

Front Elevation

scale: 3/16" = 1'-0"

Plan 140.2190 Elevation H - Desert Prairie



Saguaro Viejos East
Oro Valley, Arizona

