




Rear Elevation

scale: 3/16" = 1'-0"

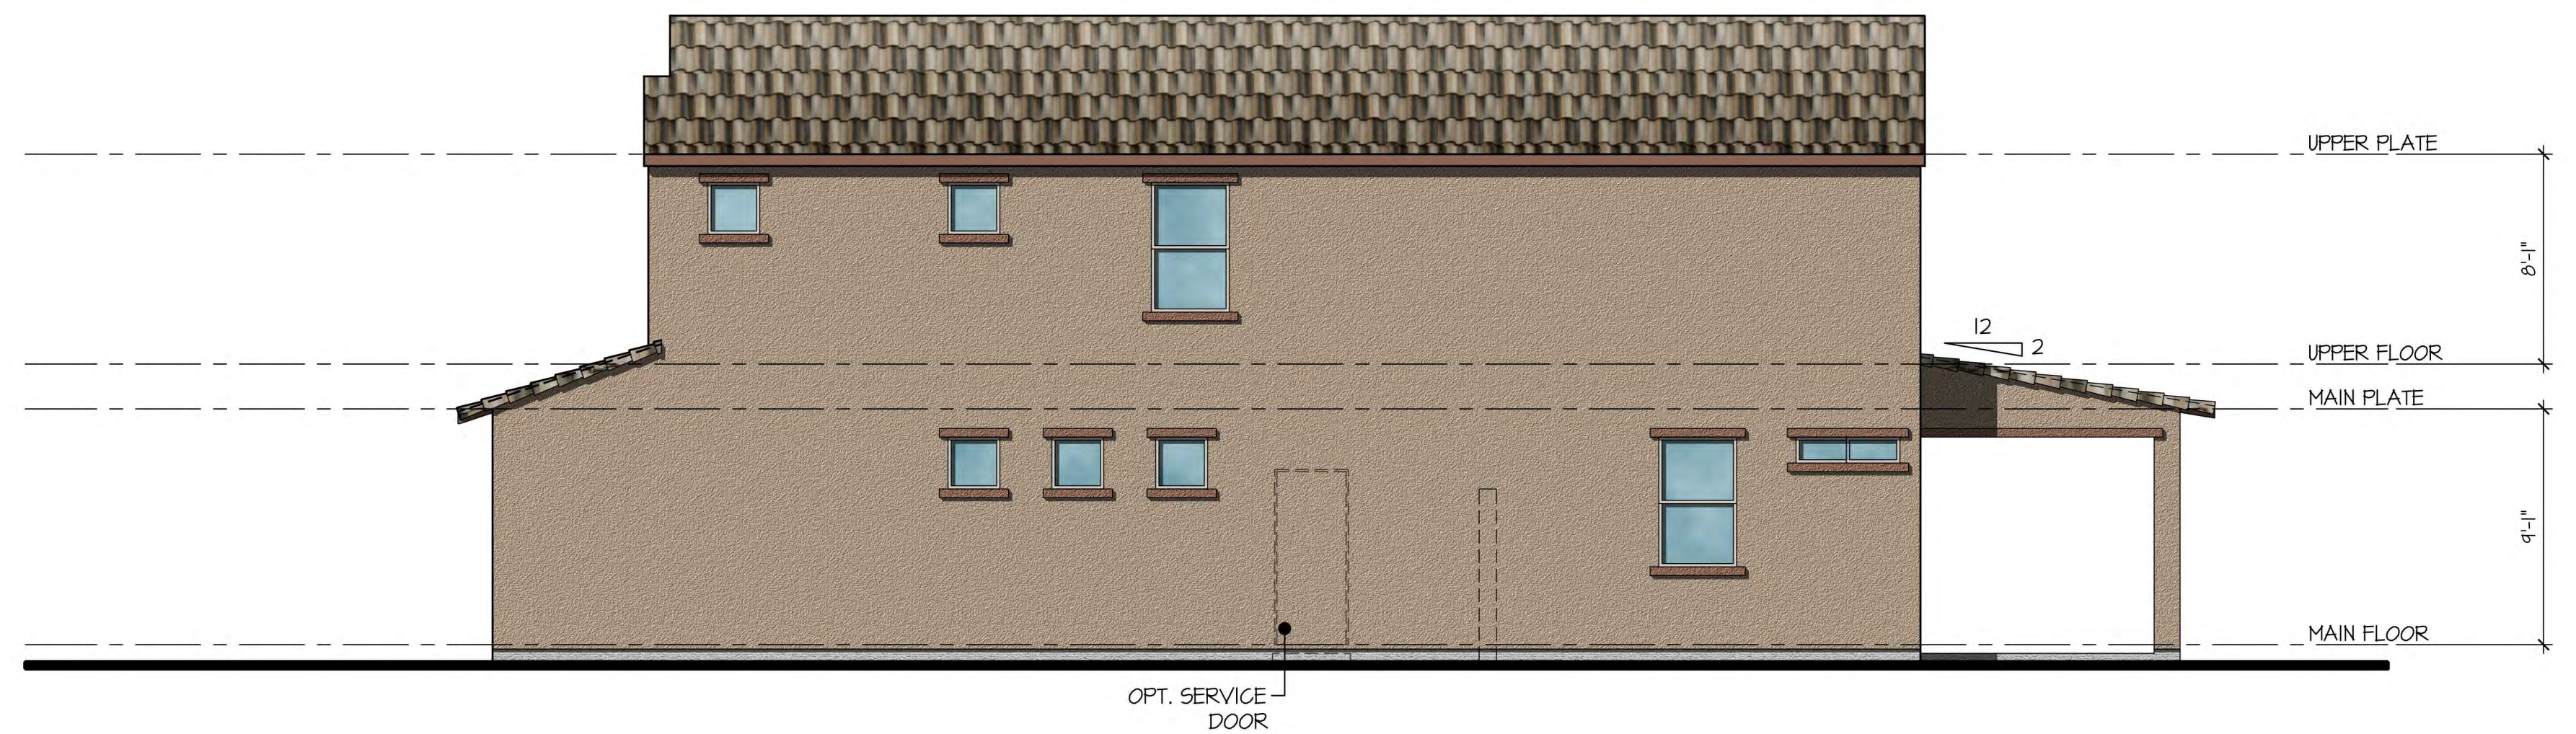


Right Side Elevation

scale: 3/16" = 1'-0"



Left Side Elevation

scale: 3/16" = 1'-0"

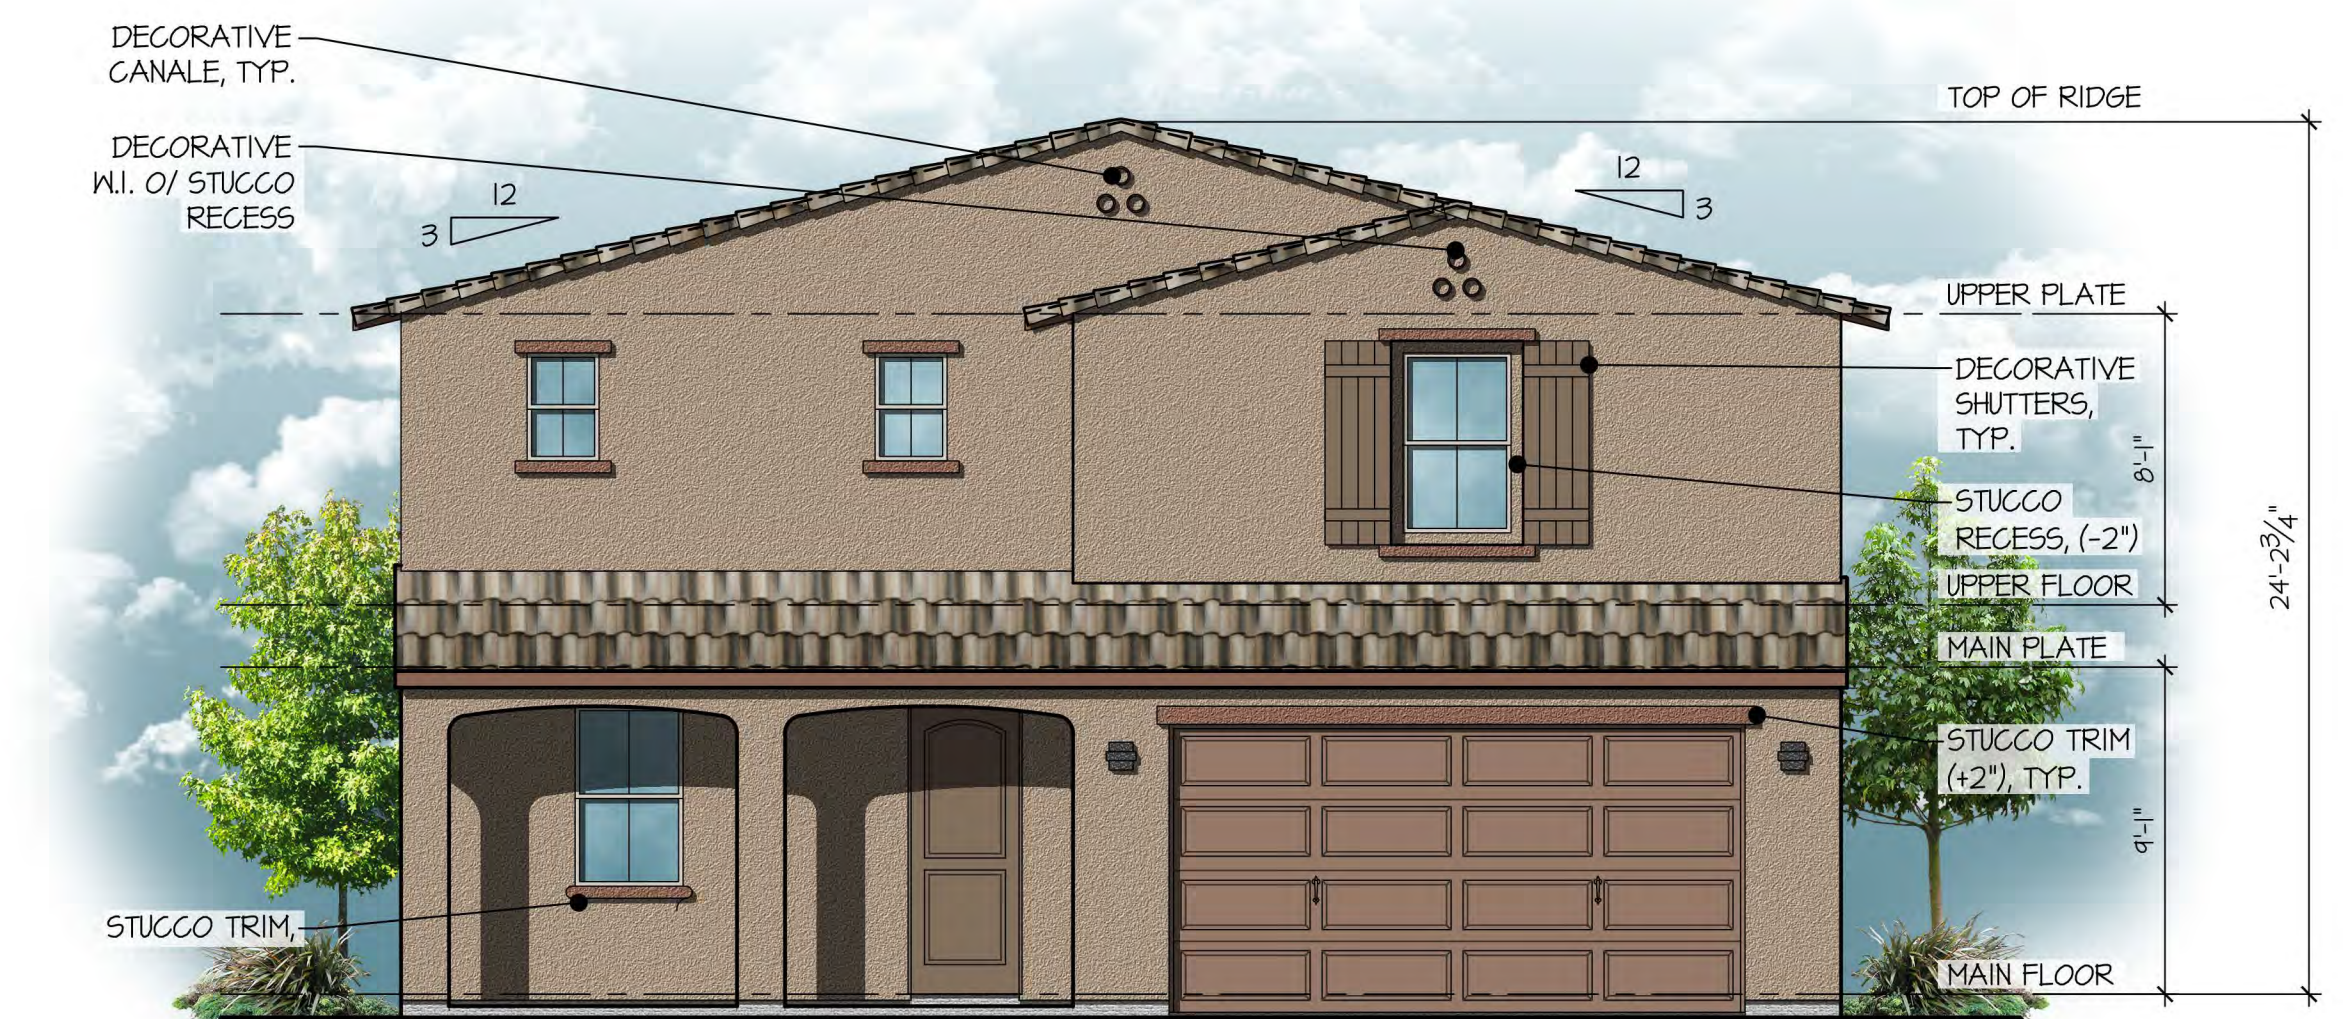


Front Elevation

scale: 3/16" = 1'-0"

Plan 240.3280


Elevation E - Spanish Colonial



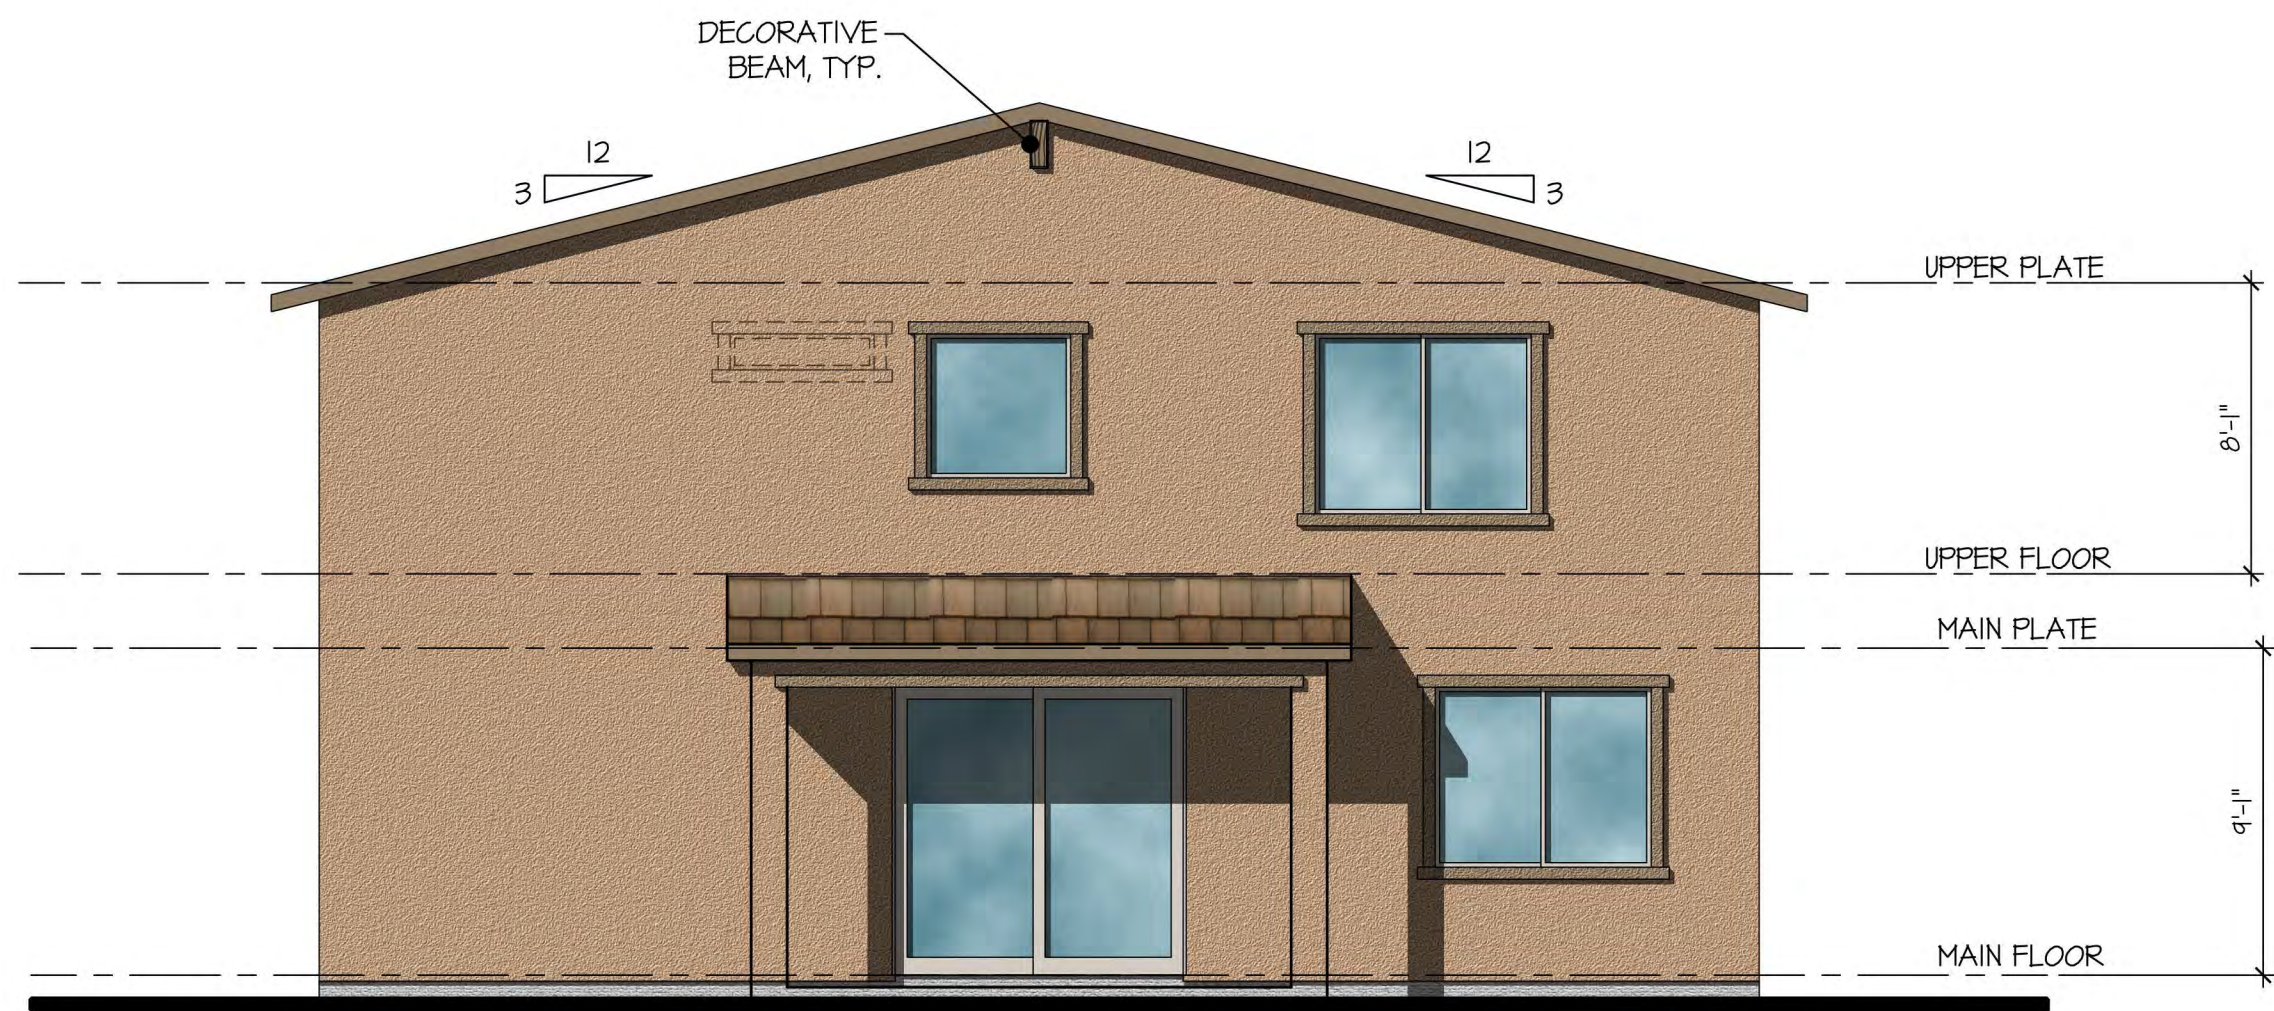


Rear Elevation

scale: 3/16" = 1'-0"

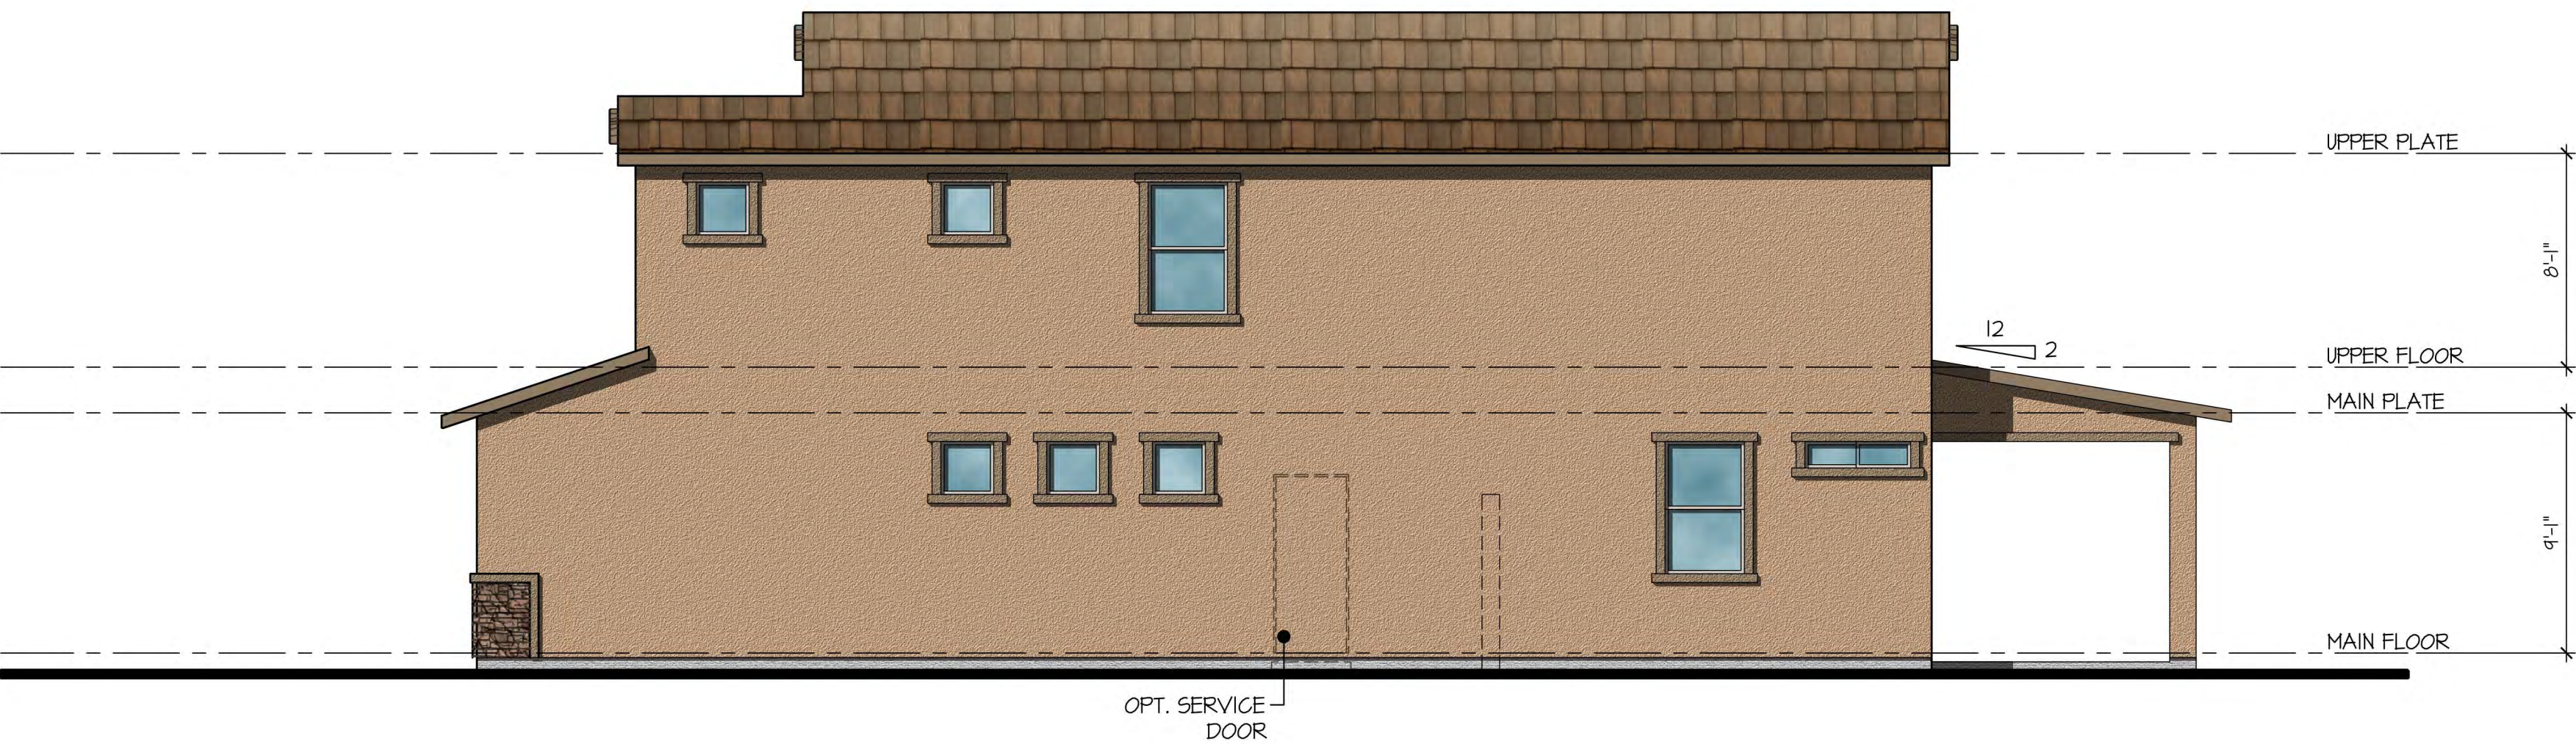

Right Side Elevation

scale: 3/16" = 1'-0"

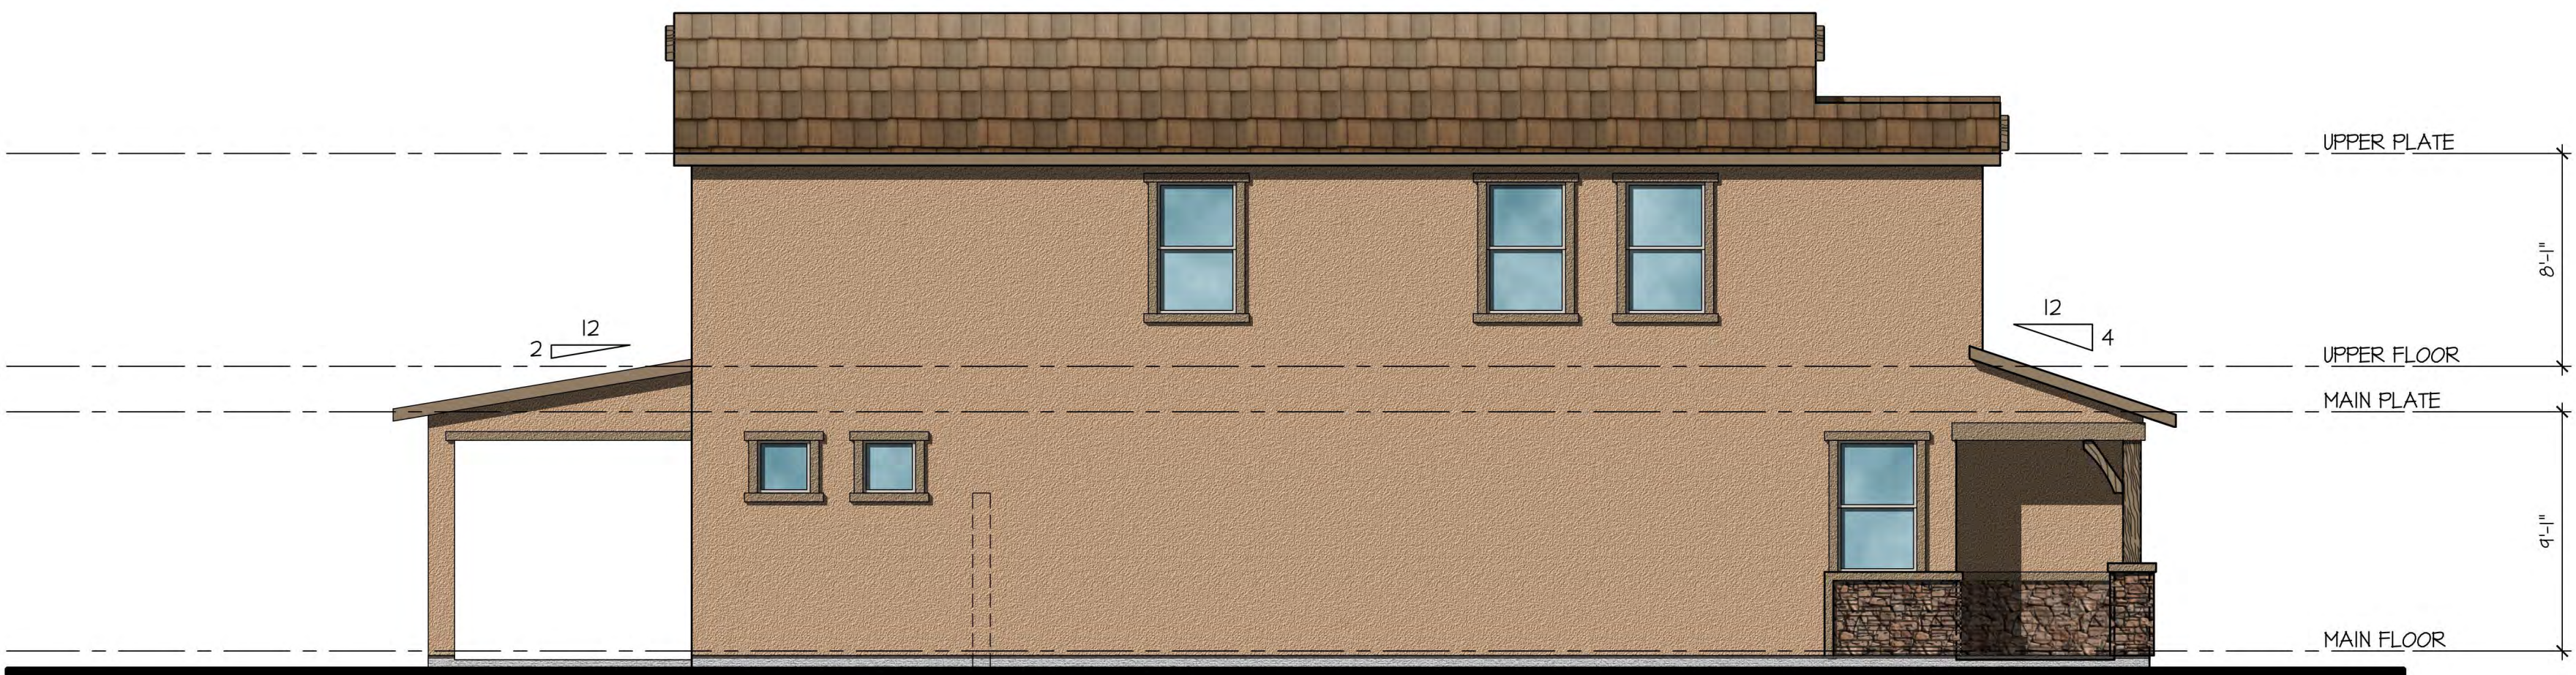

Left Side Elevation

scale: 3/16" = 1'-0"



Front Elevation

scale: 3/16" = 1'-0"

Plan 240.3280 Elevation F - Ranch Territorial




Saguaro Viejos East
Oro Valley, Arizona






Rear Elevation

scale: 3/16" = 1'-0"

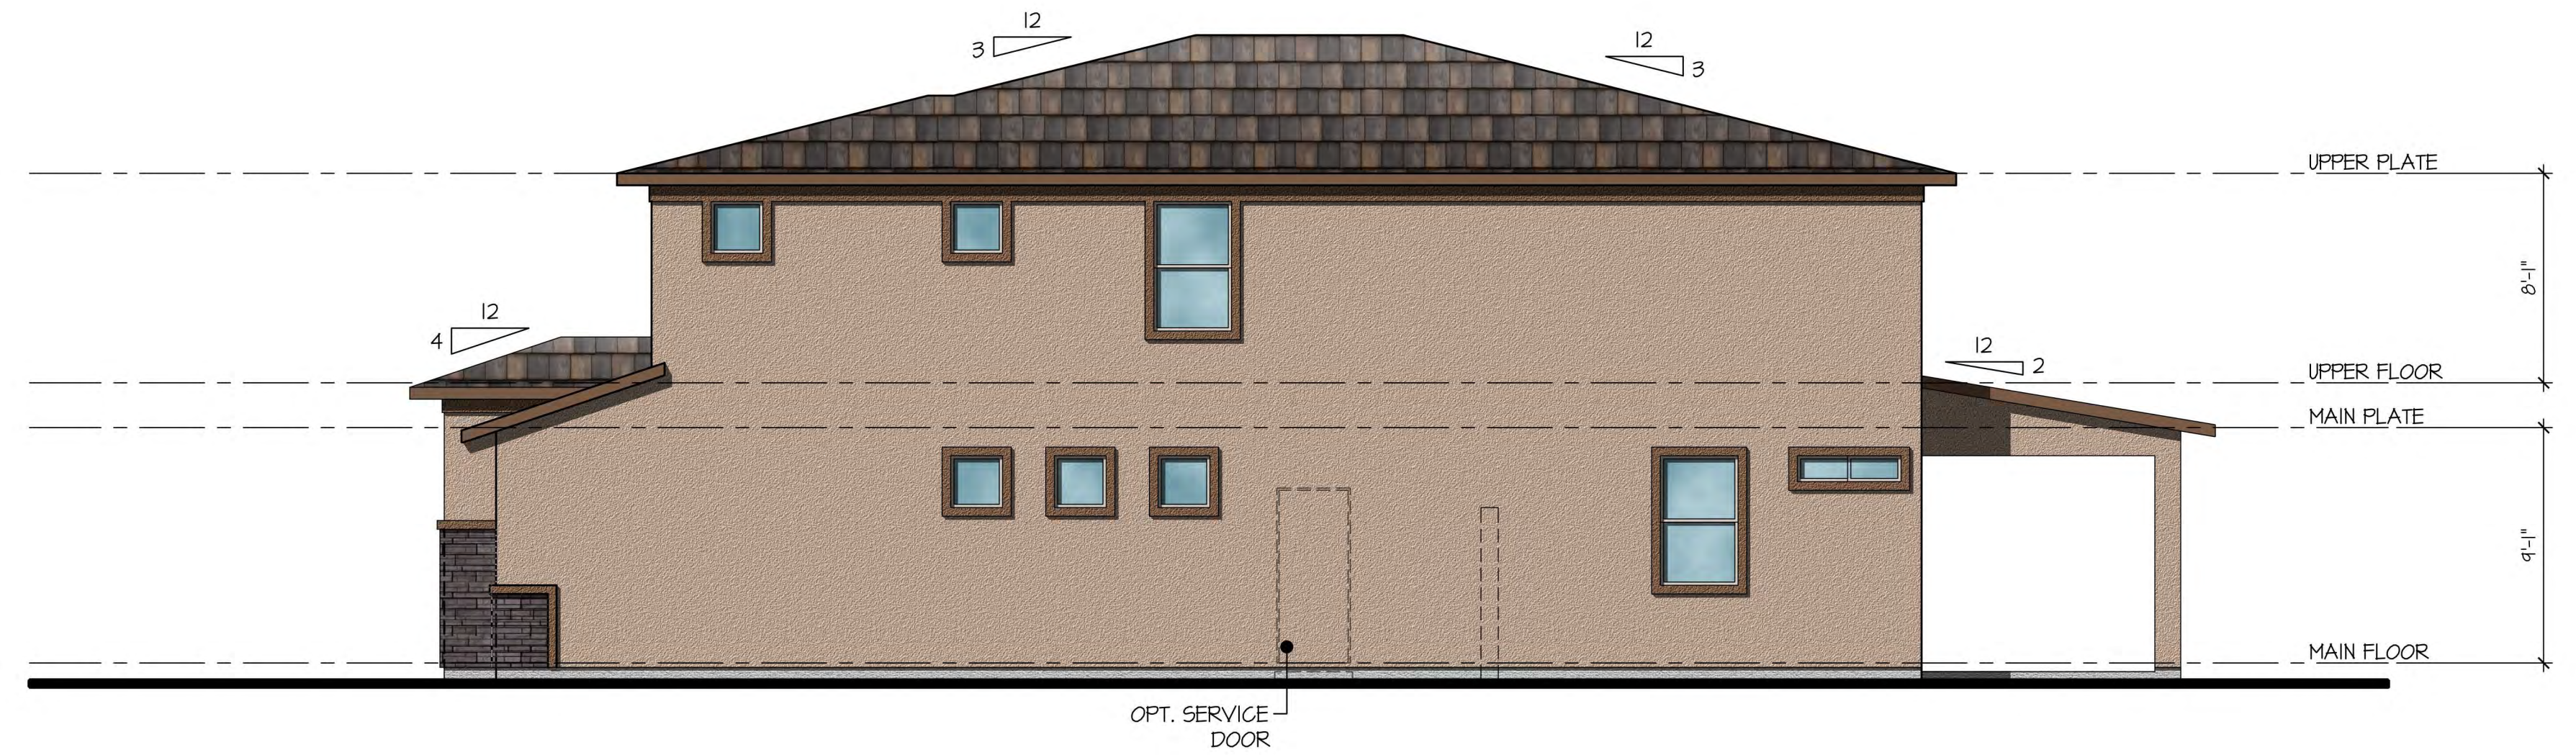


Right Side Elevation

scale: 3/16" = 1'-0"

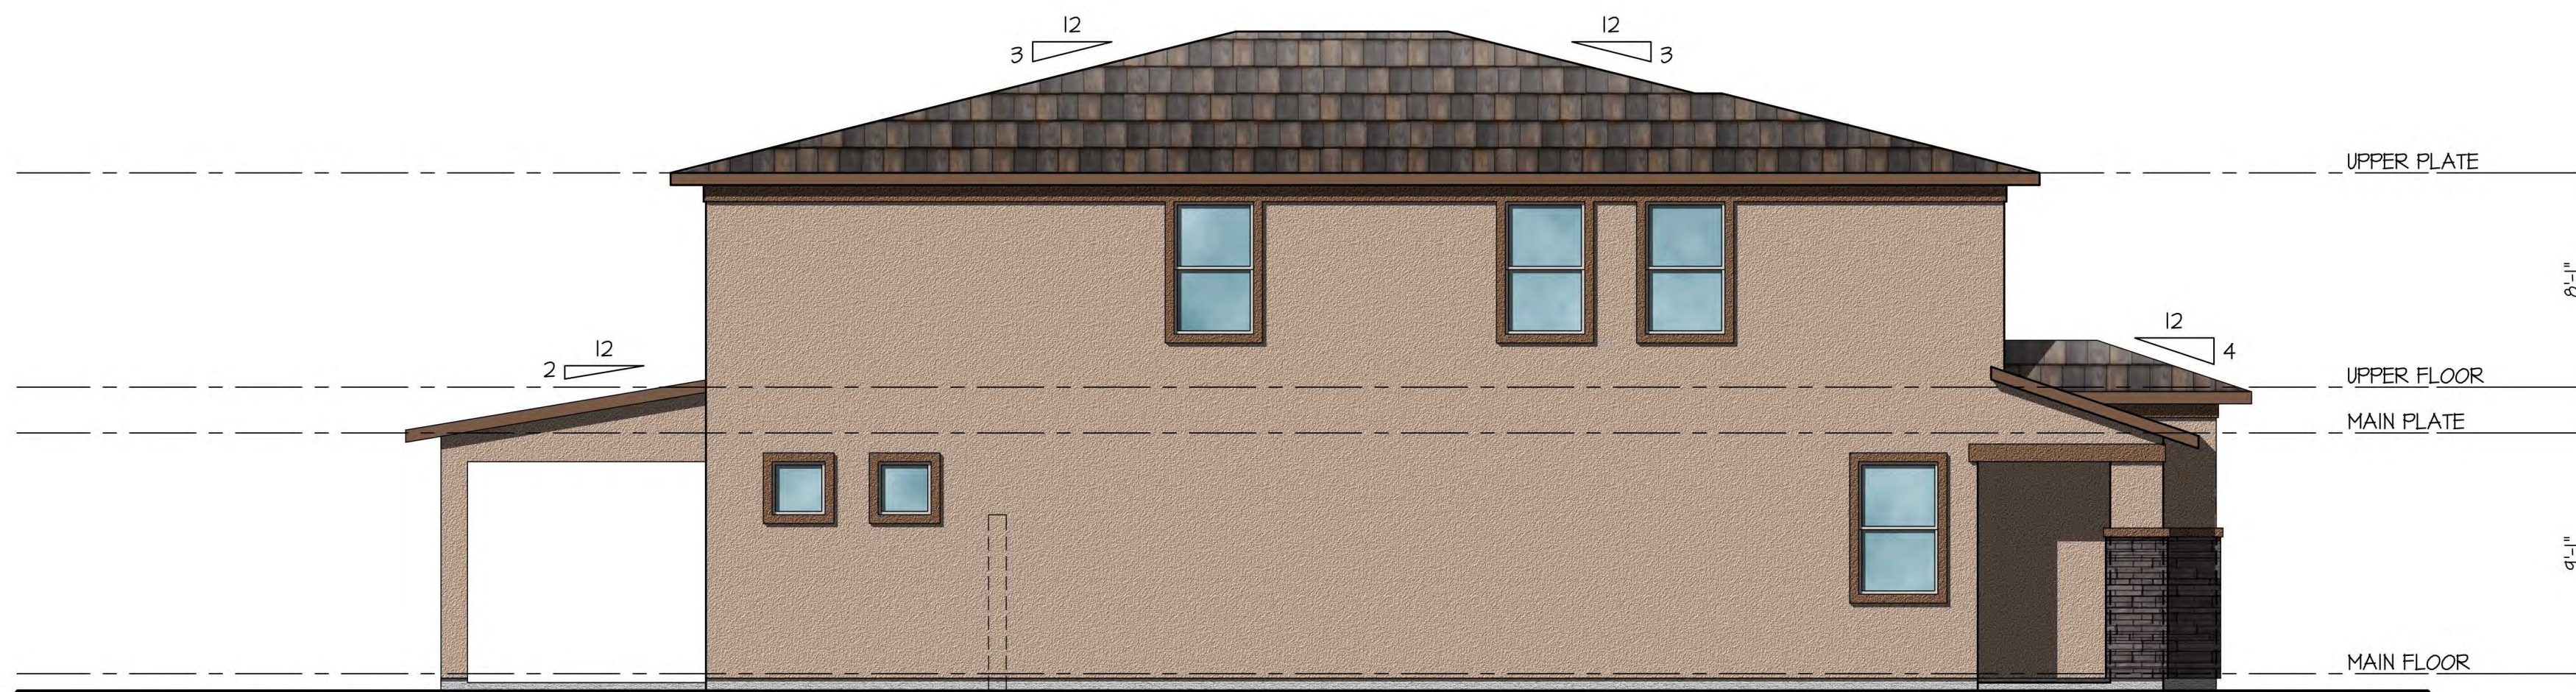

Left Side Elevation

scale: 3/16" = 1'-0"

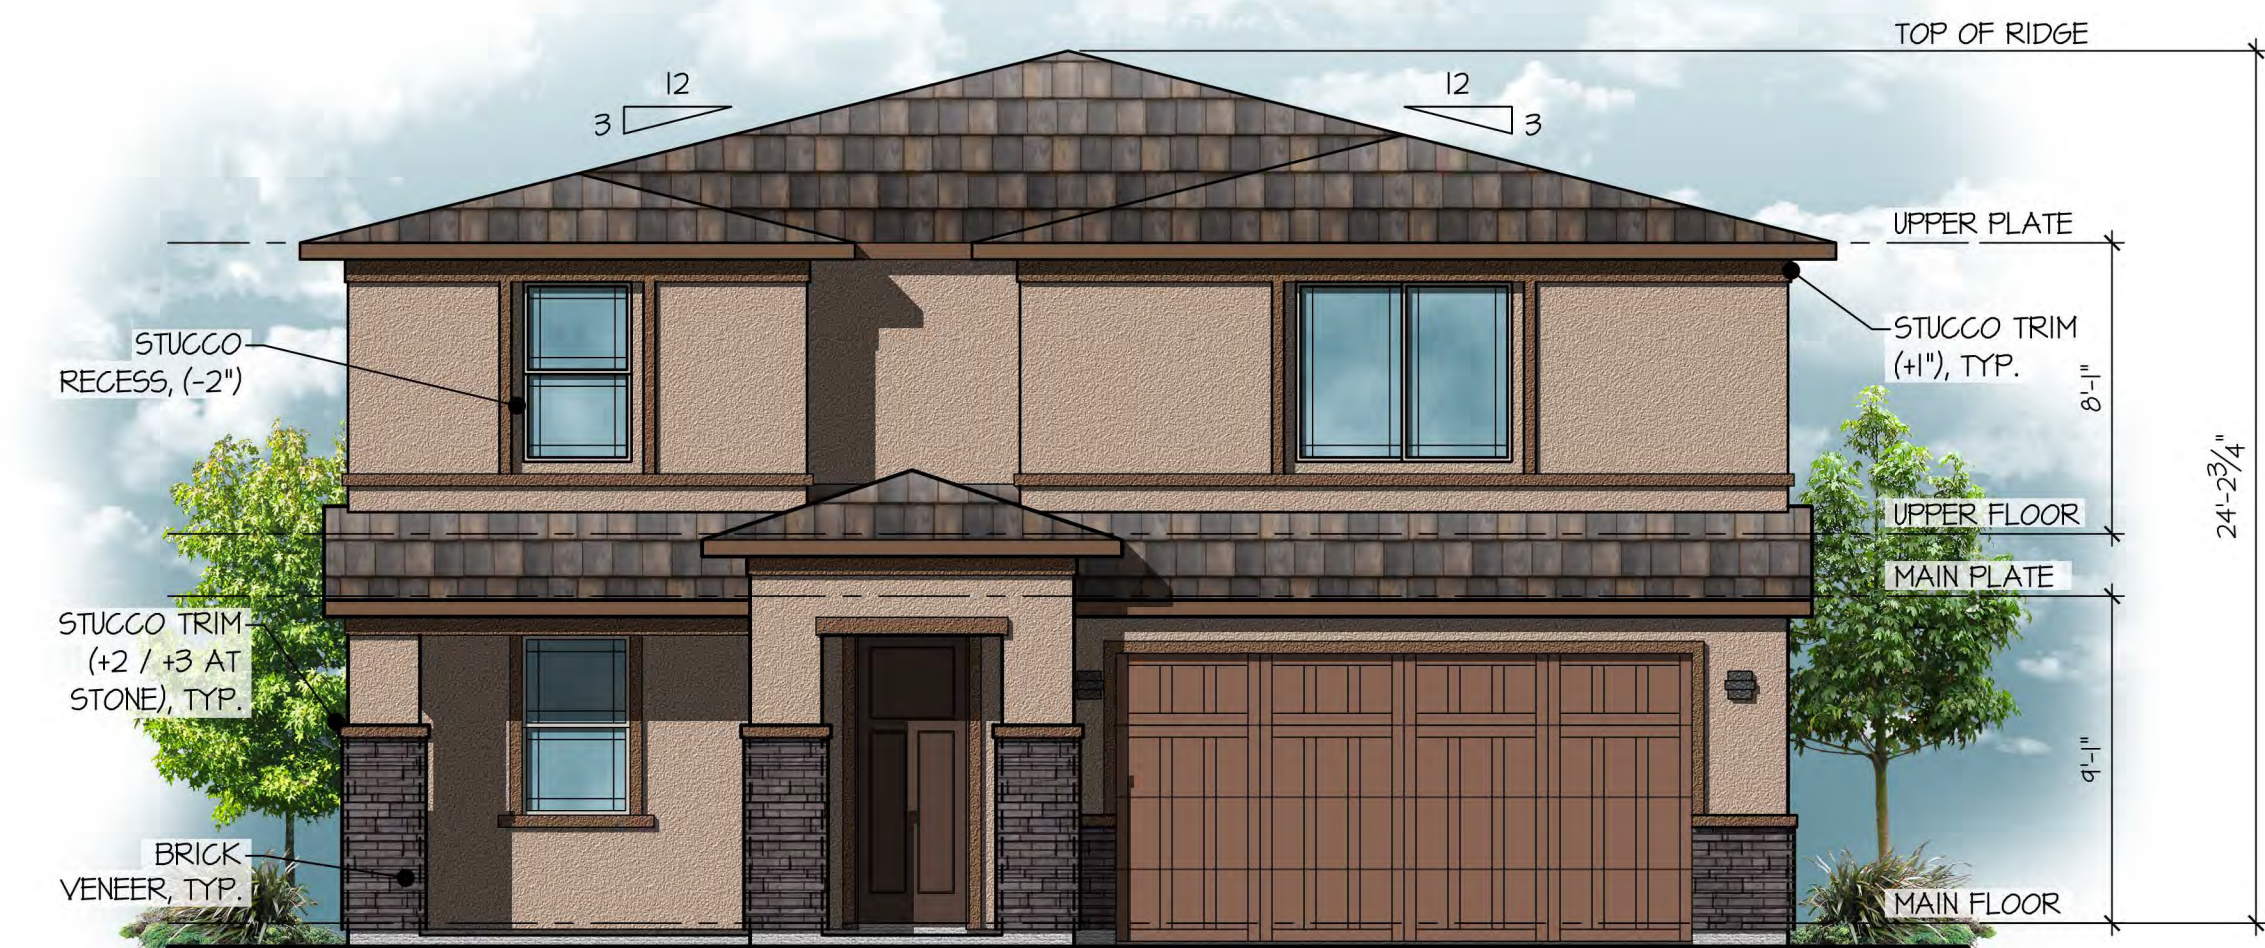

Front Elevation

scale: 3/16" = 1'-0"

Plan 240.3280

Elevation H - Desert Prairie




Saguaro Viejos East
Oro Valley, Arizona






Rear Elevation

scale: 3/16" = 1'-0"

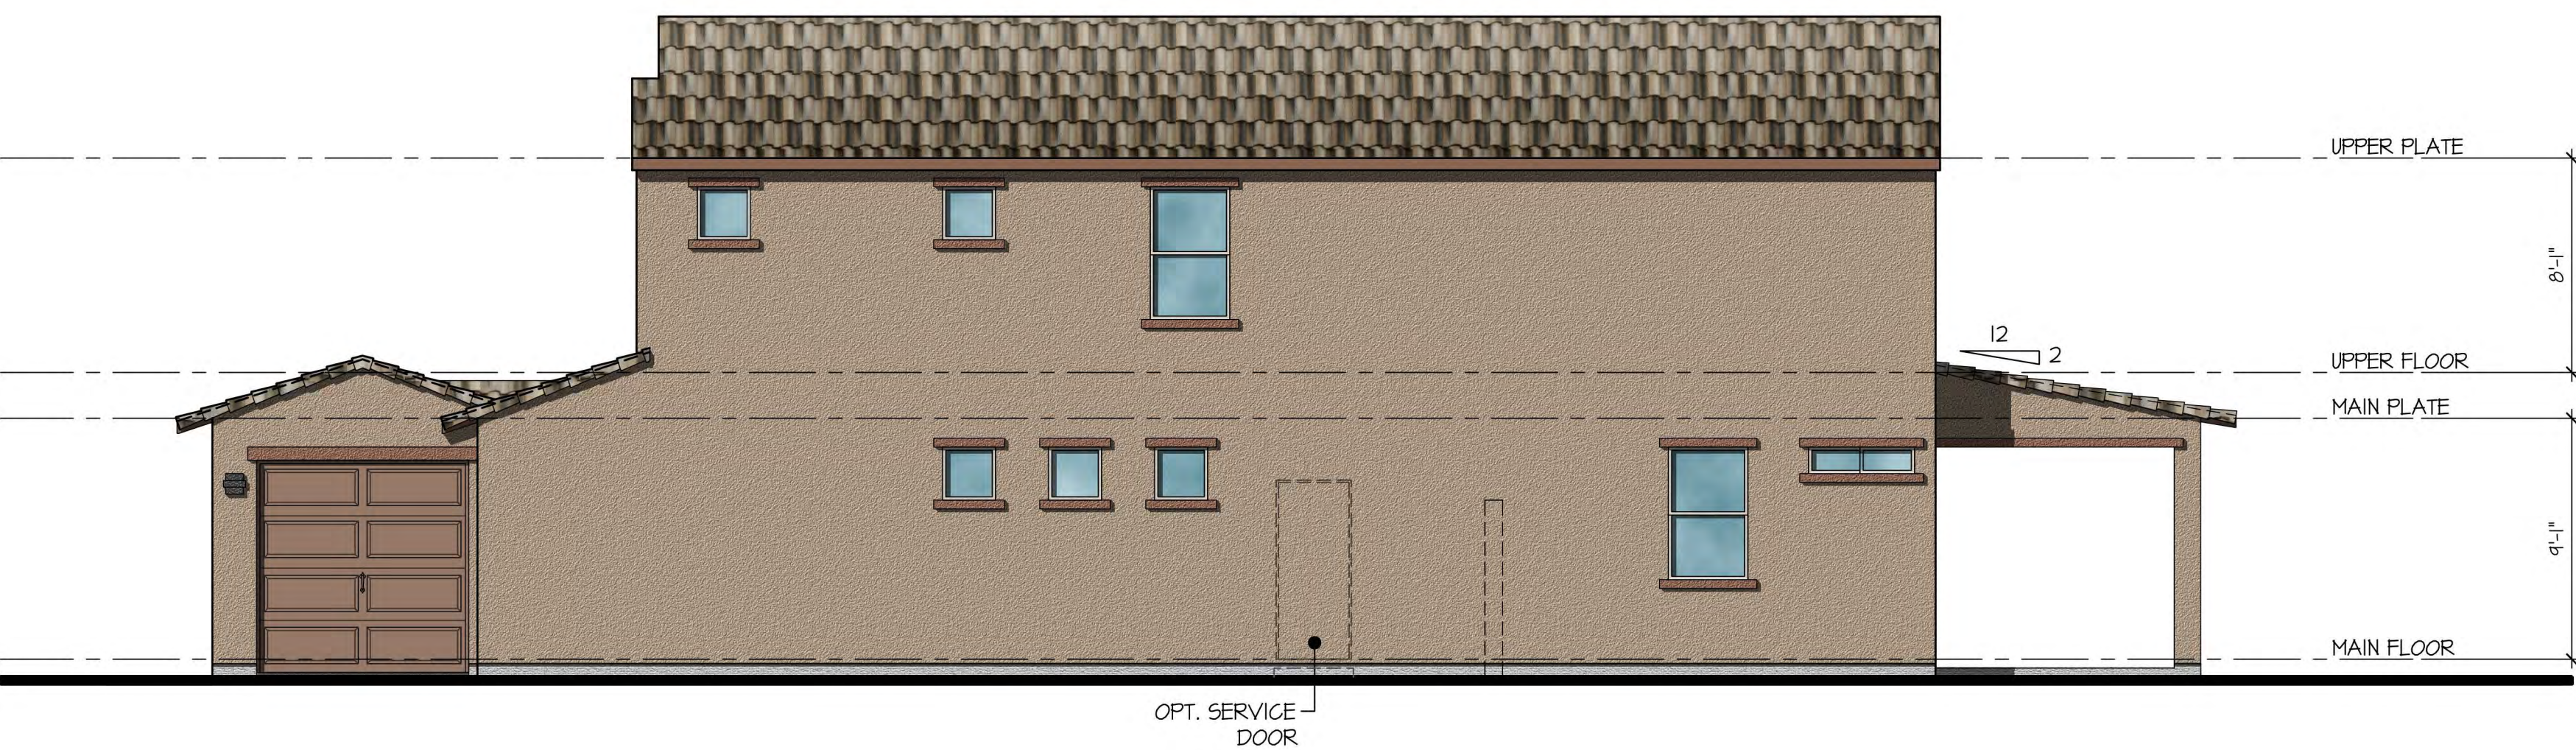

Right Side Elevation

scale: 3/16" = 1'-0"

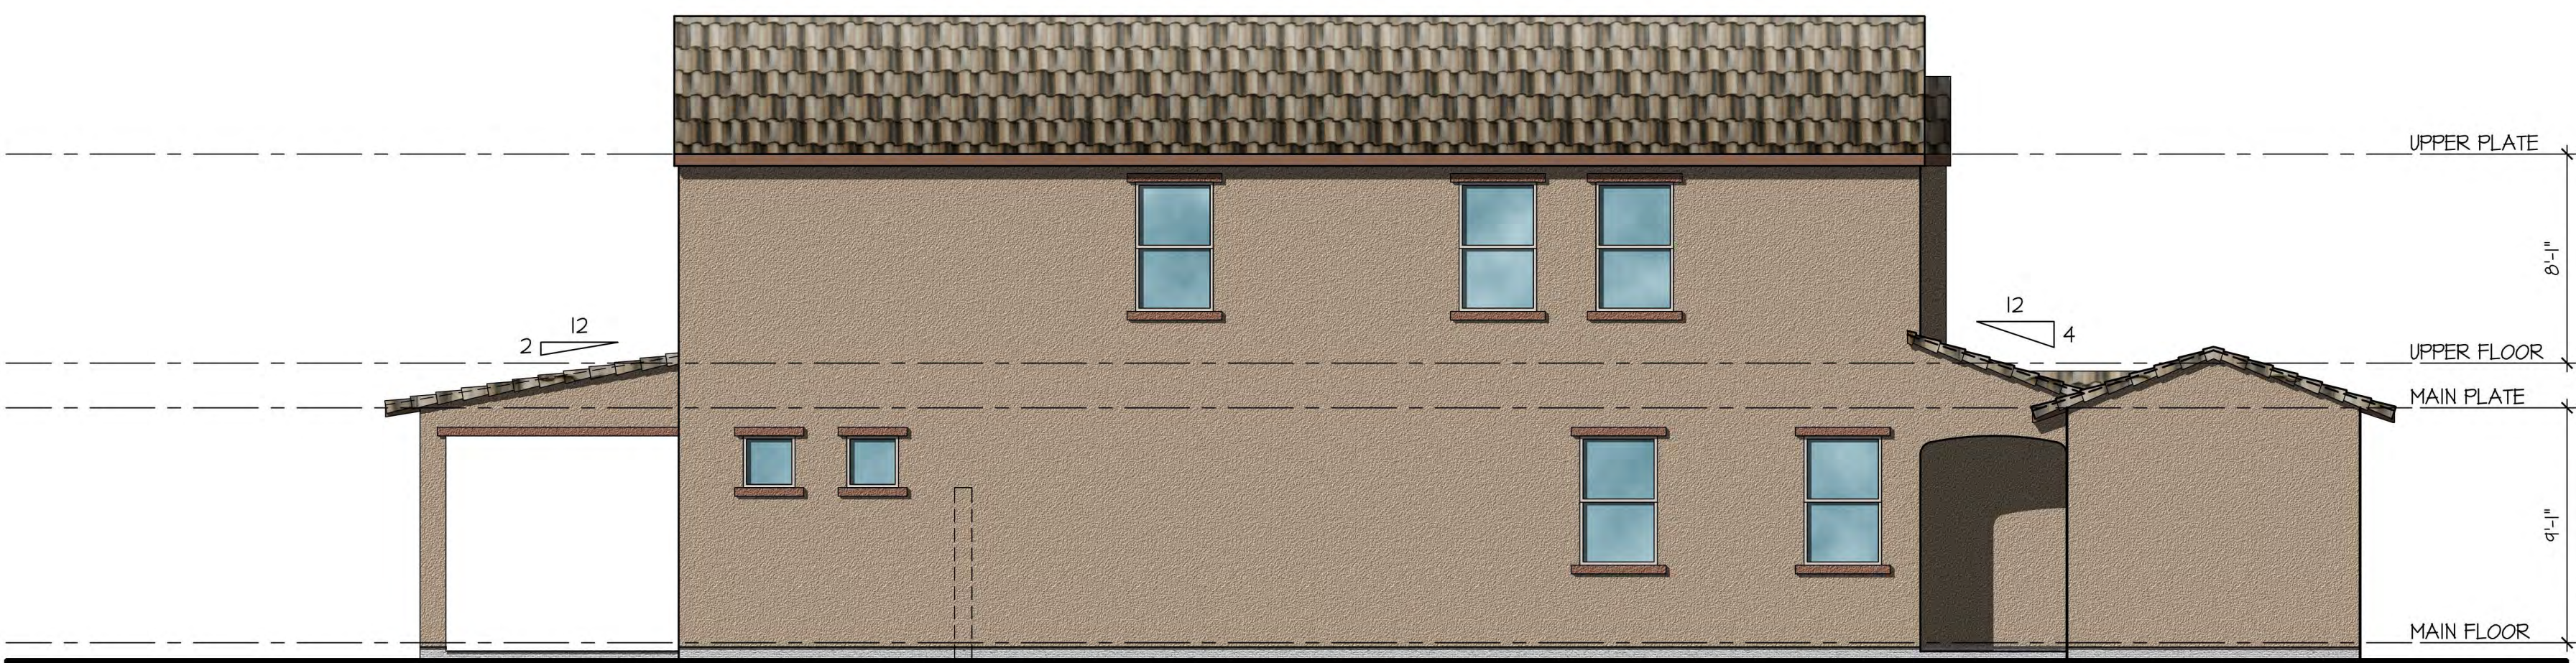

Left Side Elevation

scale: 3/16" = 1'-0"



Front Elevation

scale: 3/16" = 1'-0"


Plan 240.3280

Elevation E - Spanish Colonial - Optional 1 Car Garage




Saguaro Viejos East
Oro Valley, Arizona



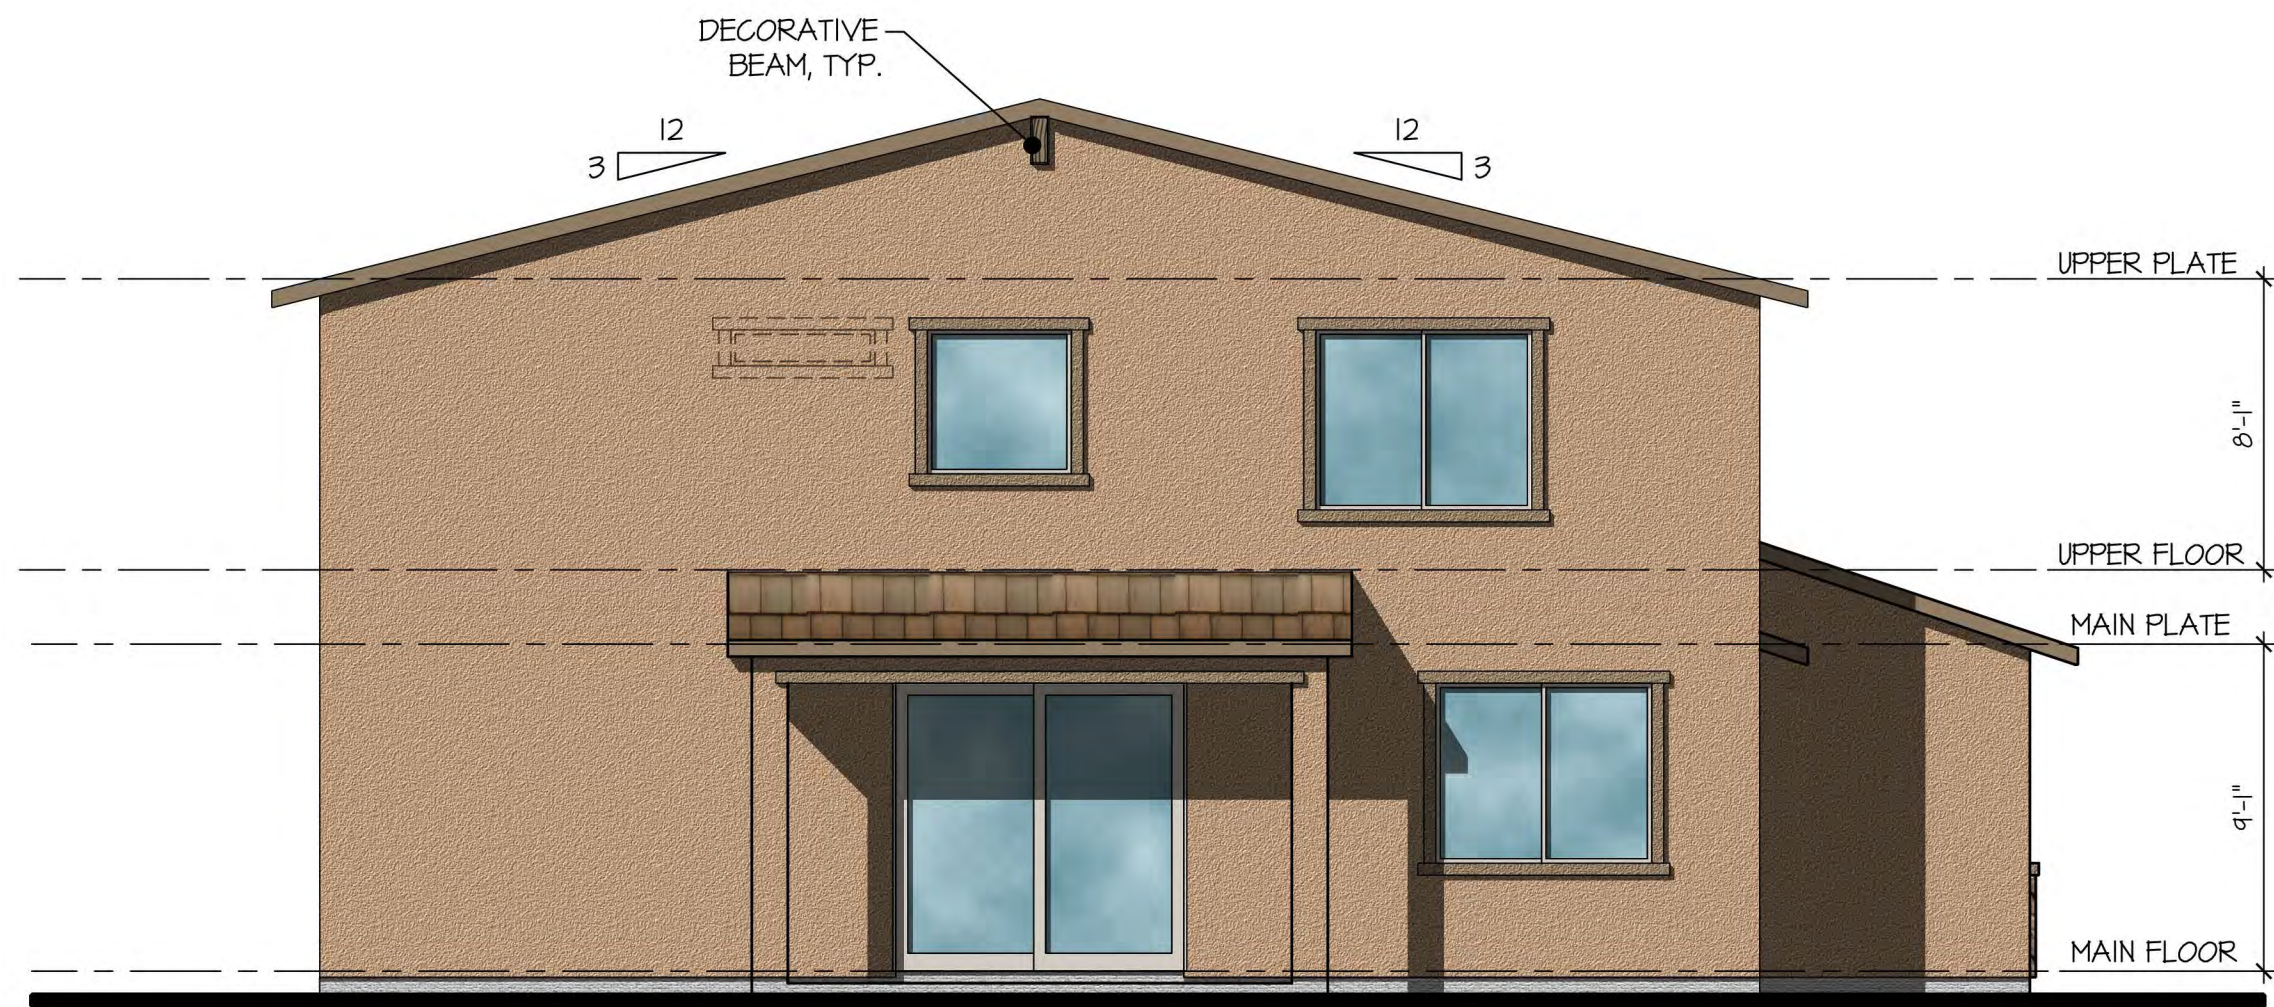


Rear Elevation

scale: 3/16" = 1'-0"

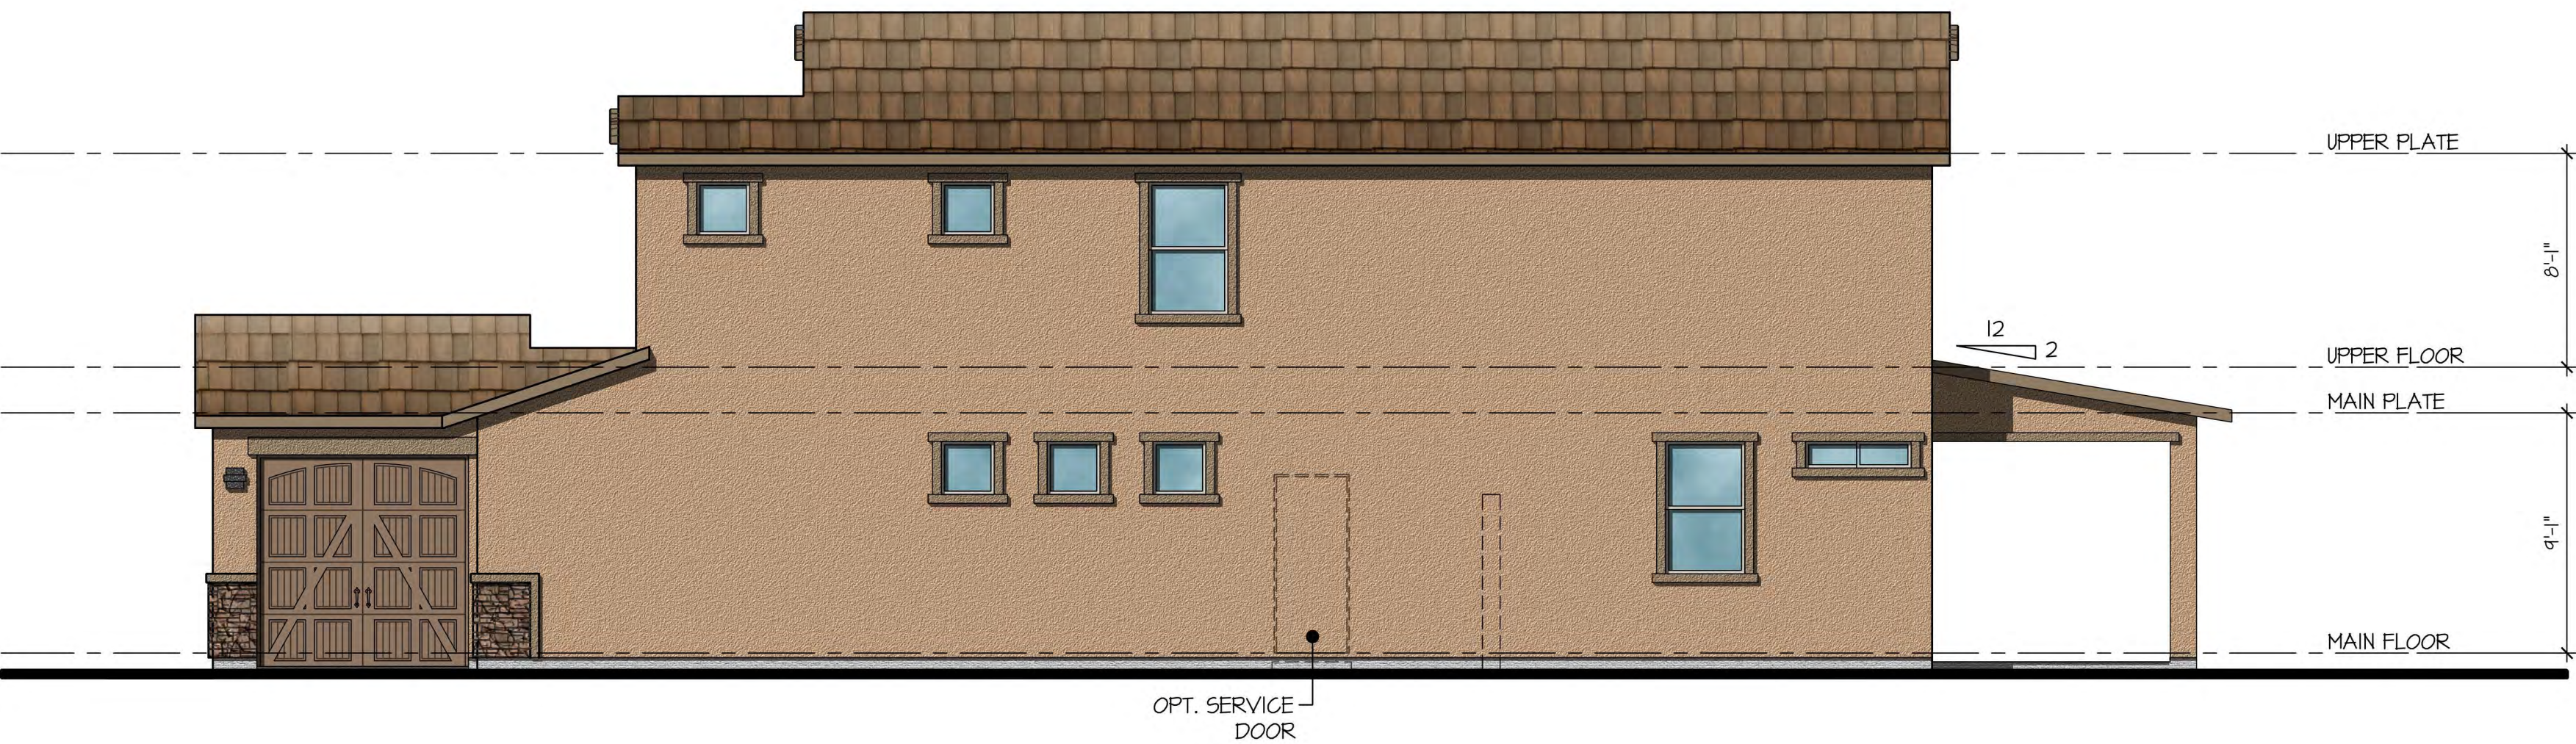


Right Side Elevation

scale: 3/16" = 1'-0"

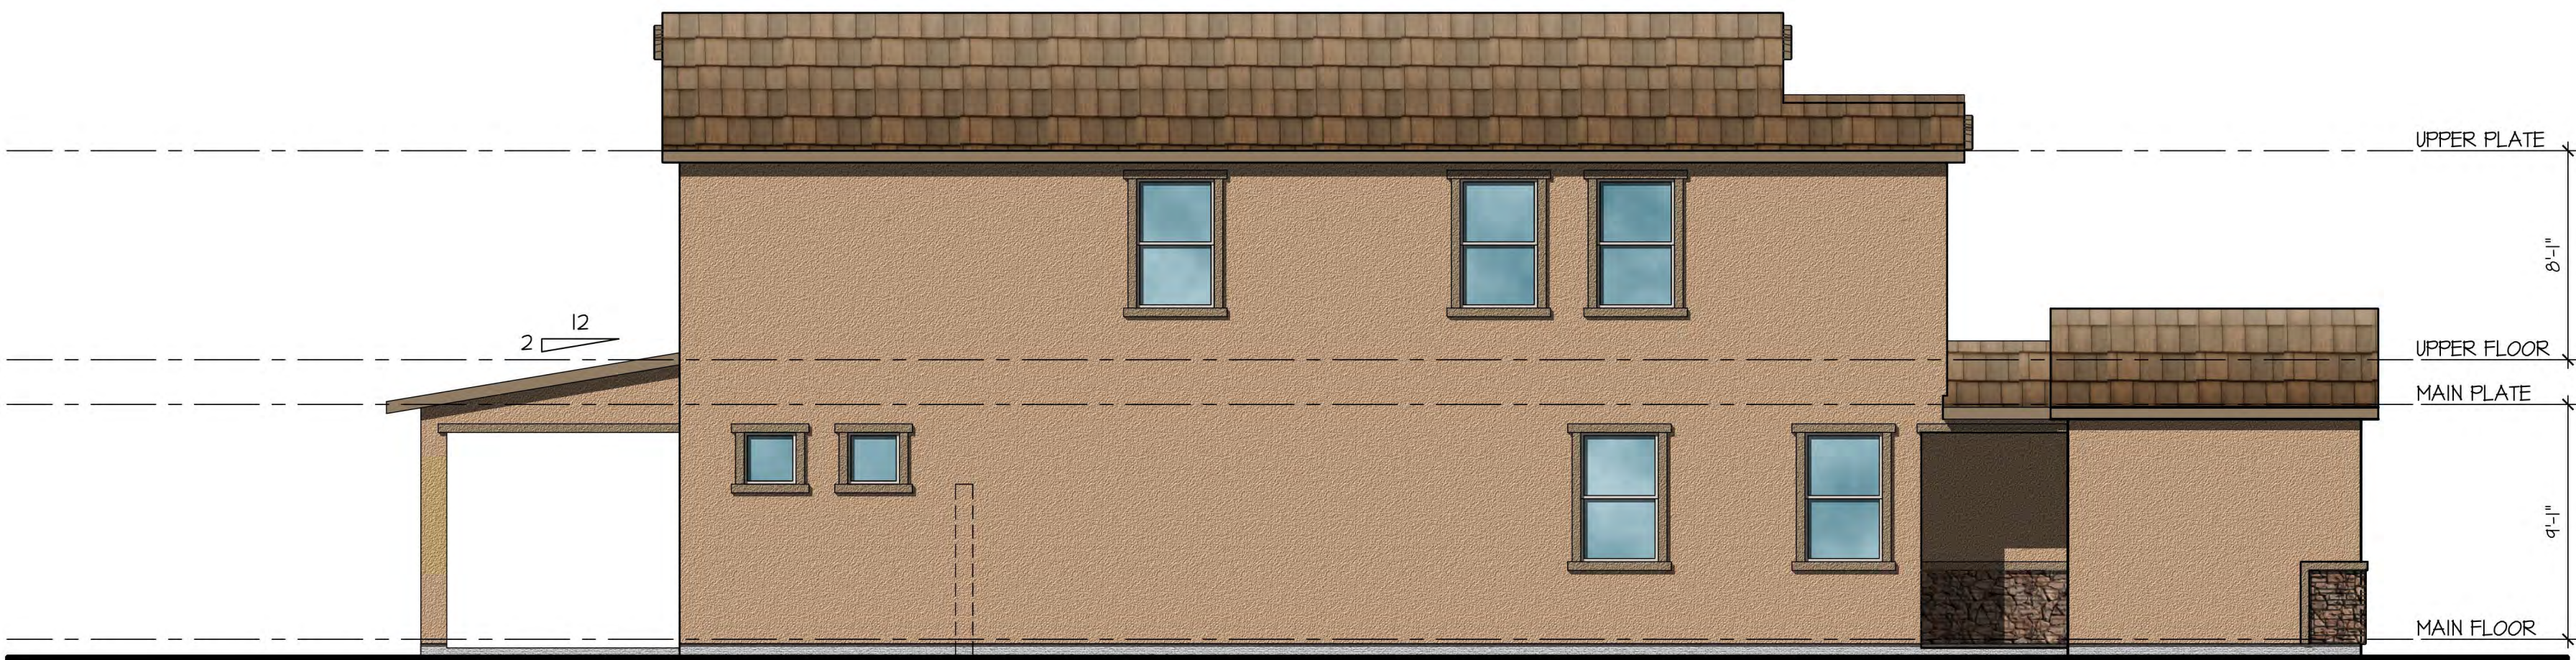

Left Side Elevation

scale: 3/16" = 1'-0"

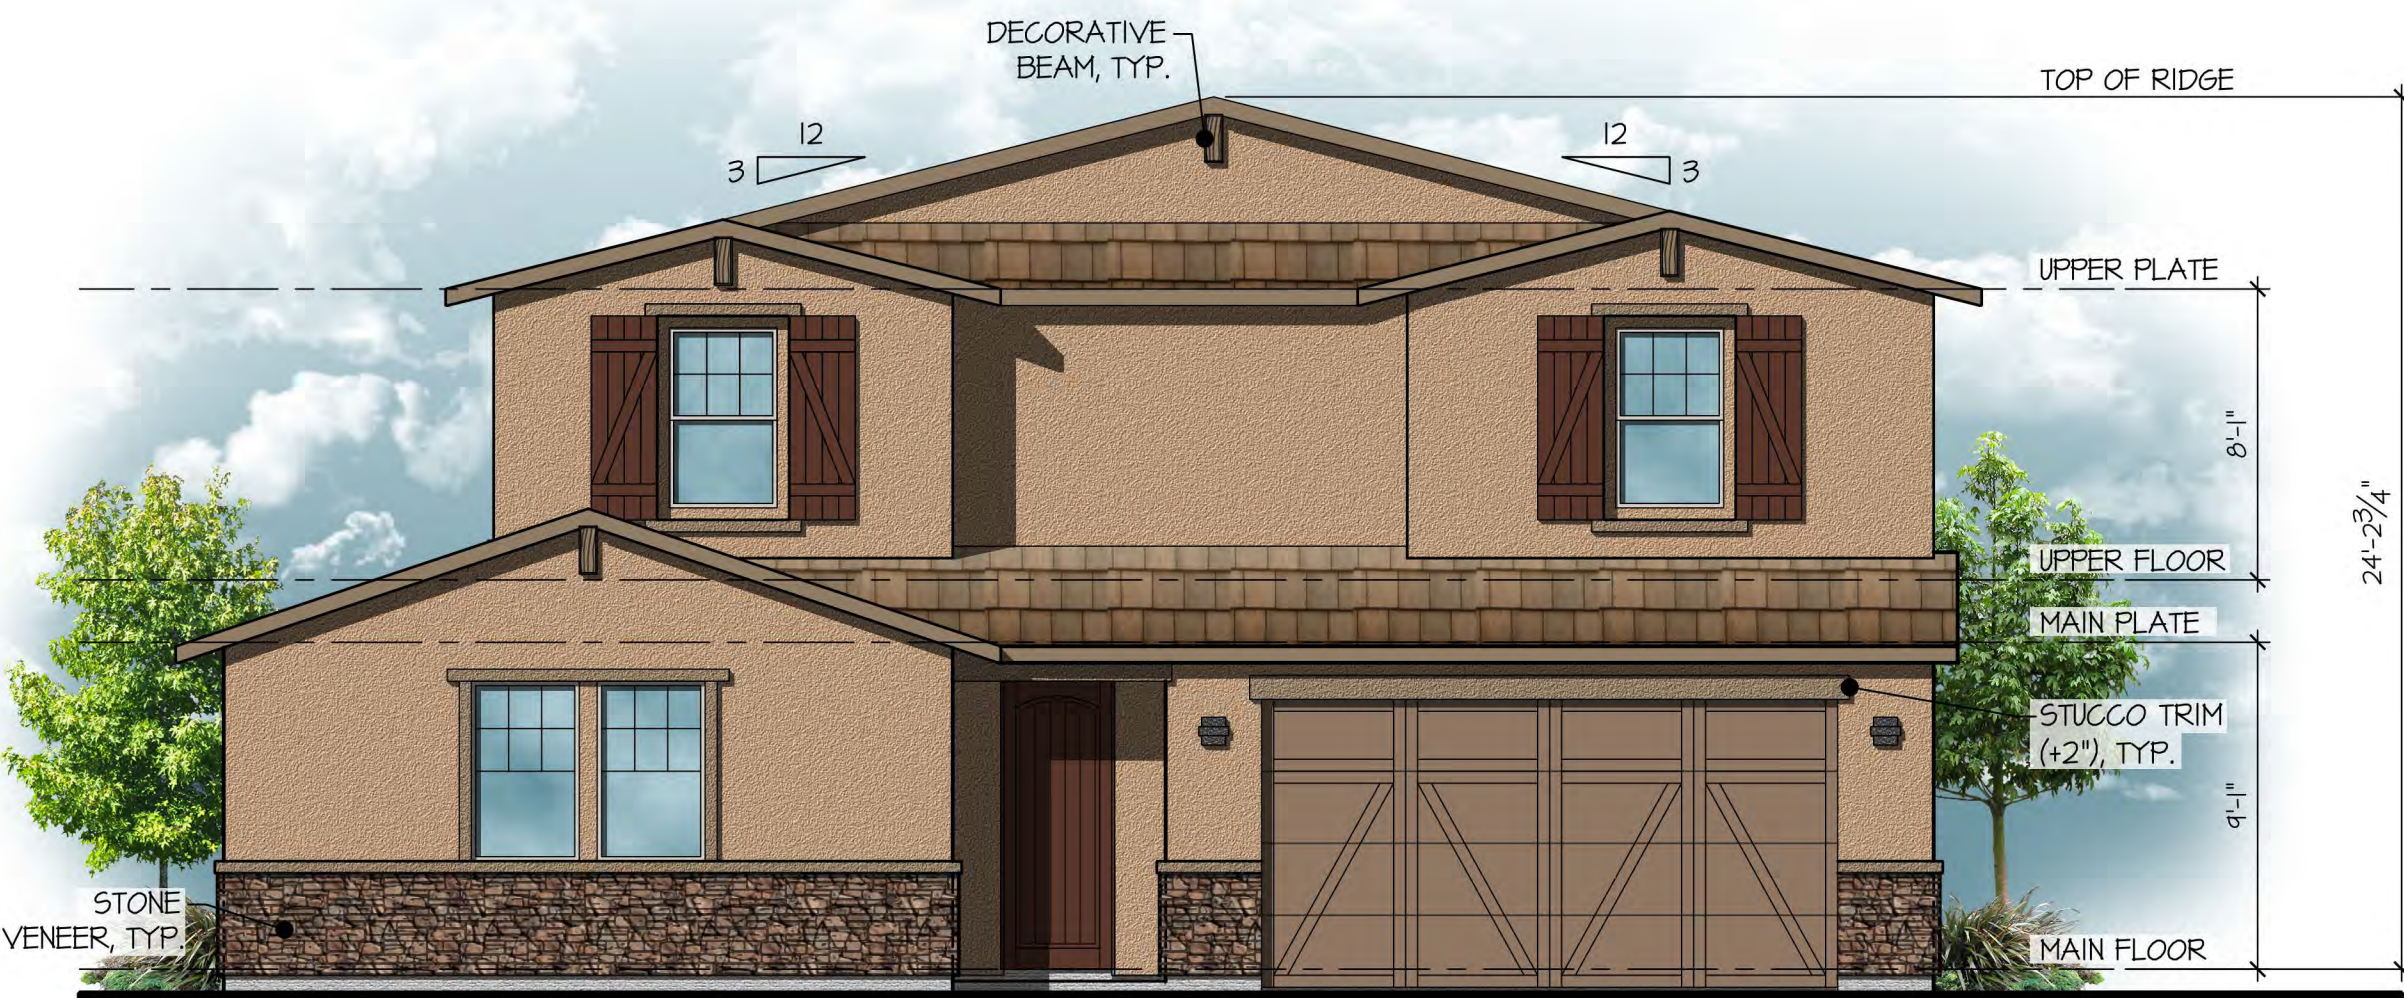

Front Elevation

scale: 3/16" = 1'-0"


Plan 240.3280

Elevation F - Ranch Territorial - Optional 1 Car Garage




Saguaro Viejos East
Oro Valley, Arizona



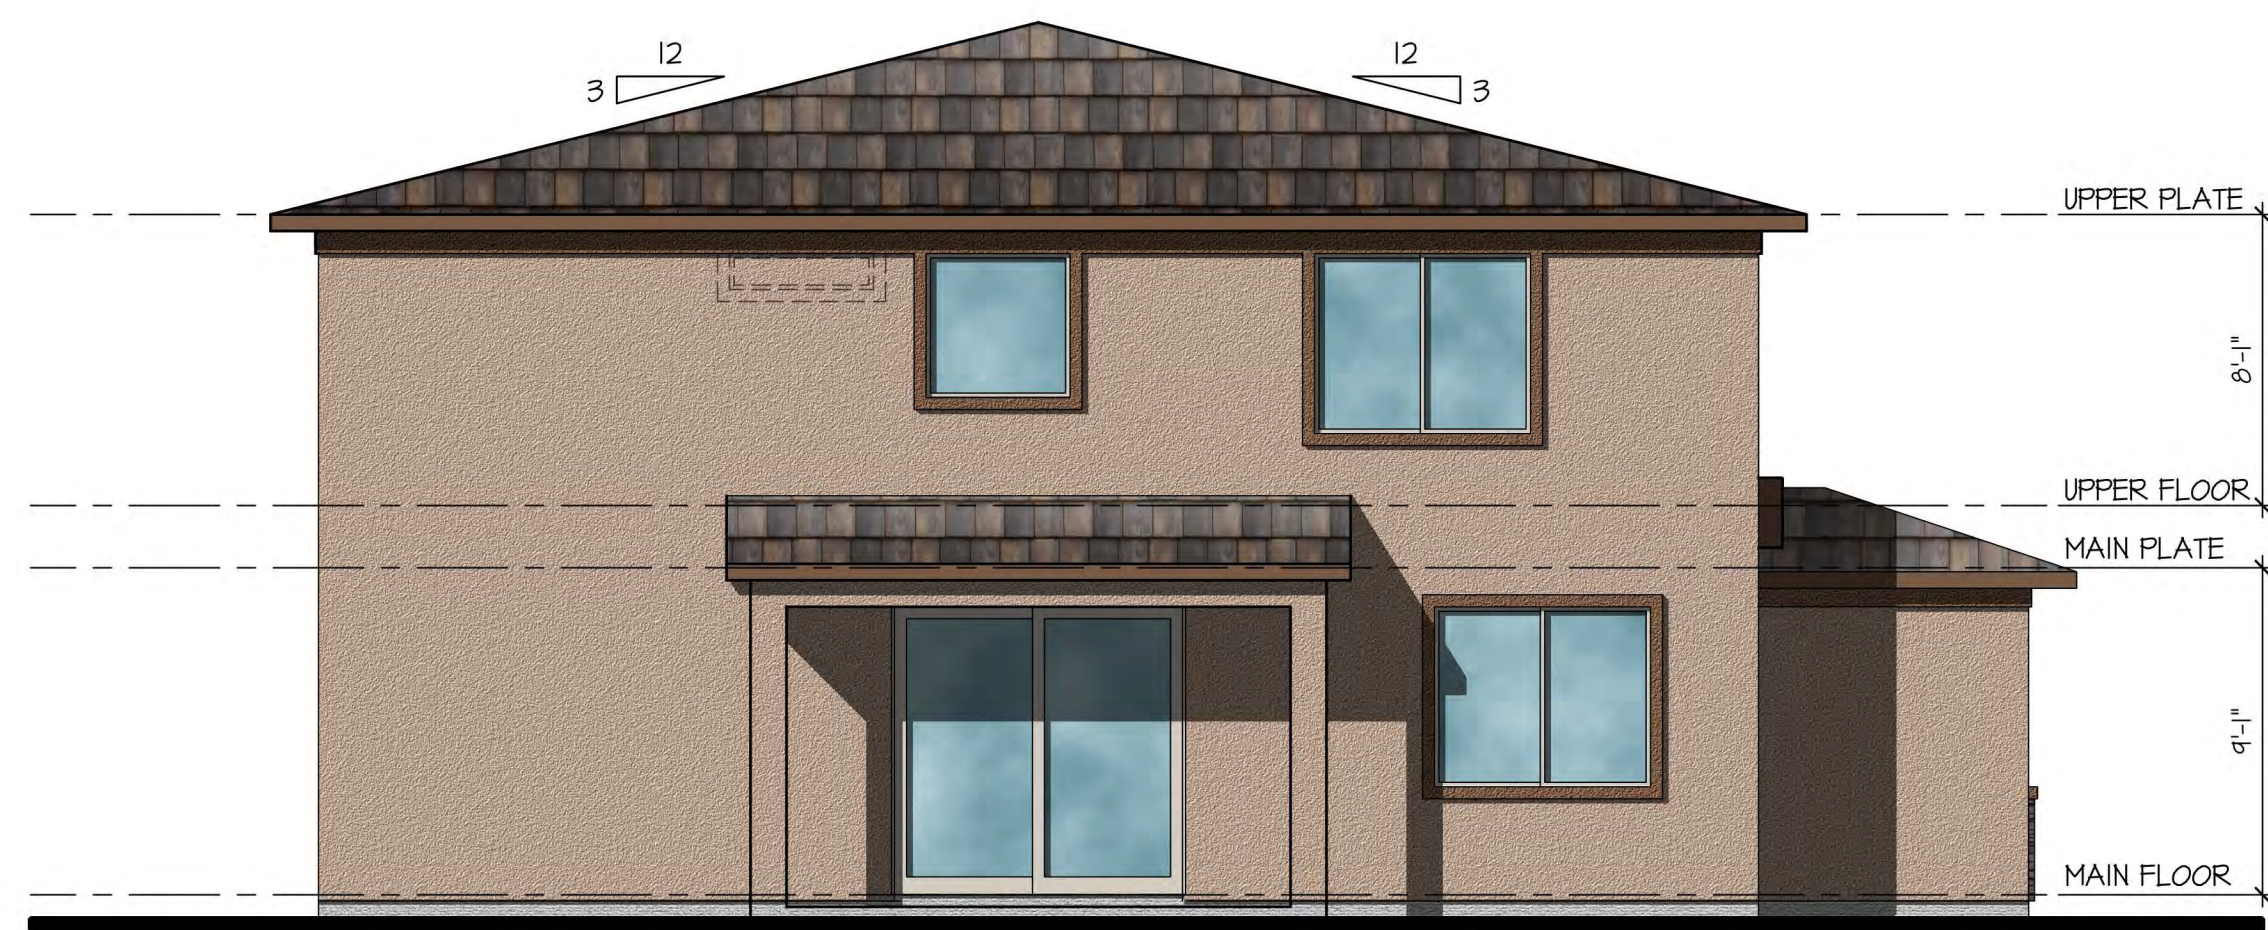


Rear Elevation

scale: 3/16" = 1'-0"

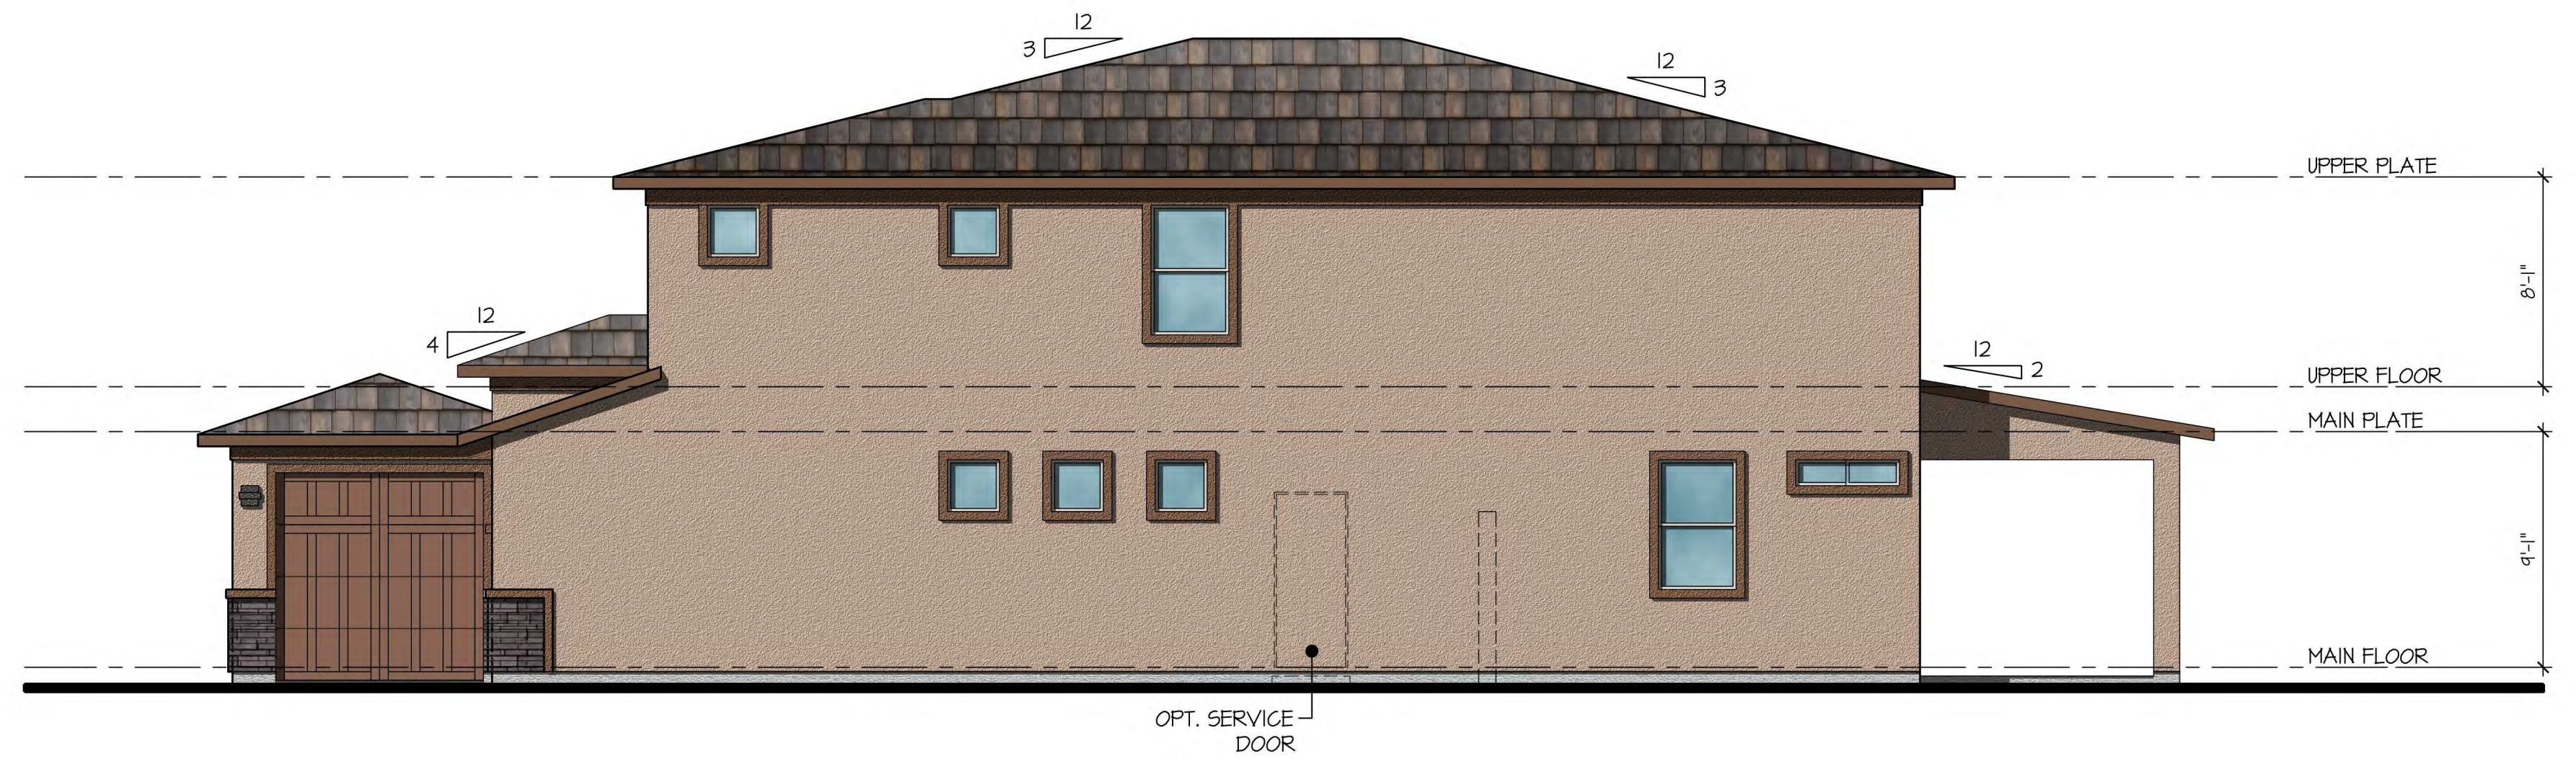


Right Side Elevation

scale: 3/16" = 1'-0"

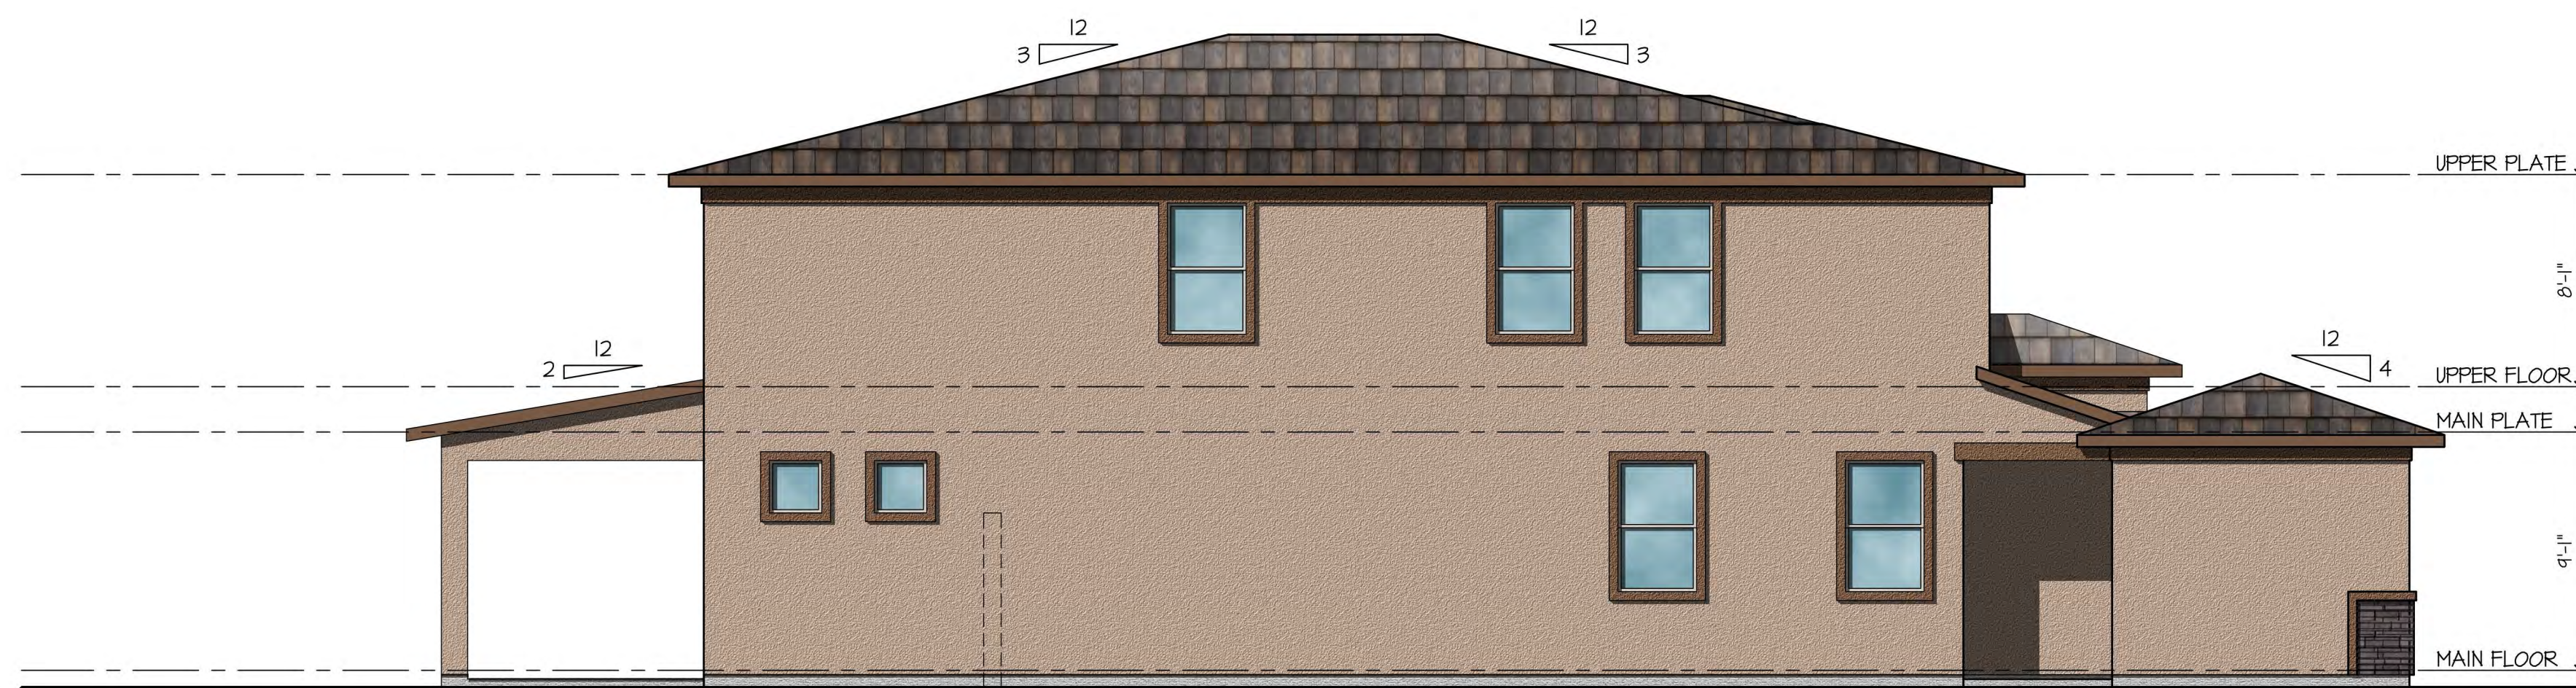

Left Side Elevation

scale: 3/16" = 1'-0"

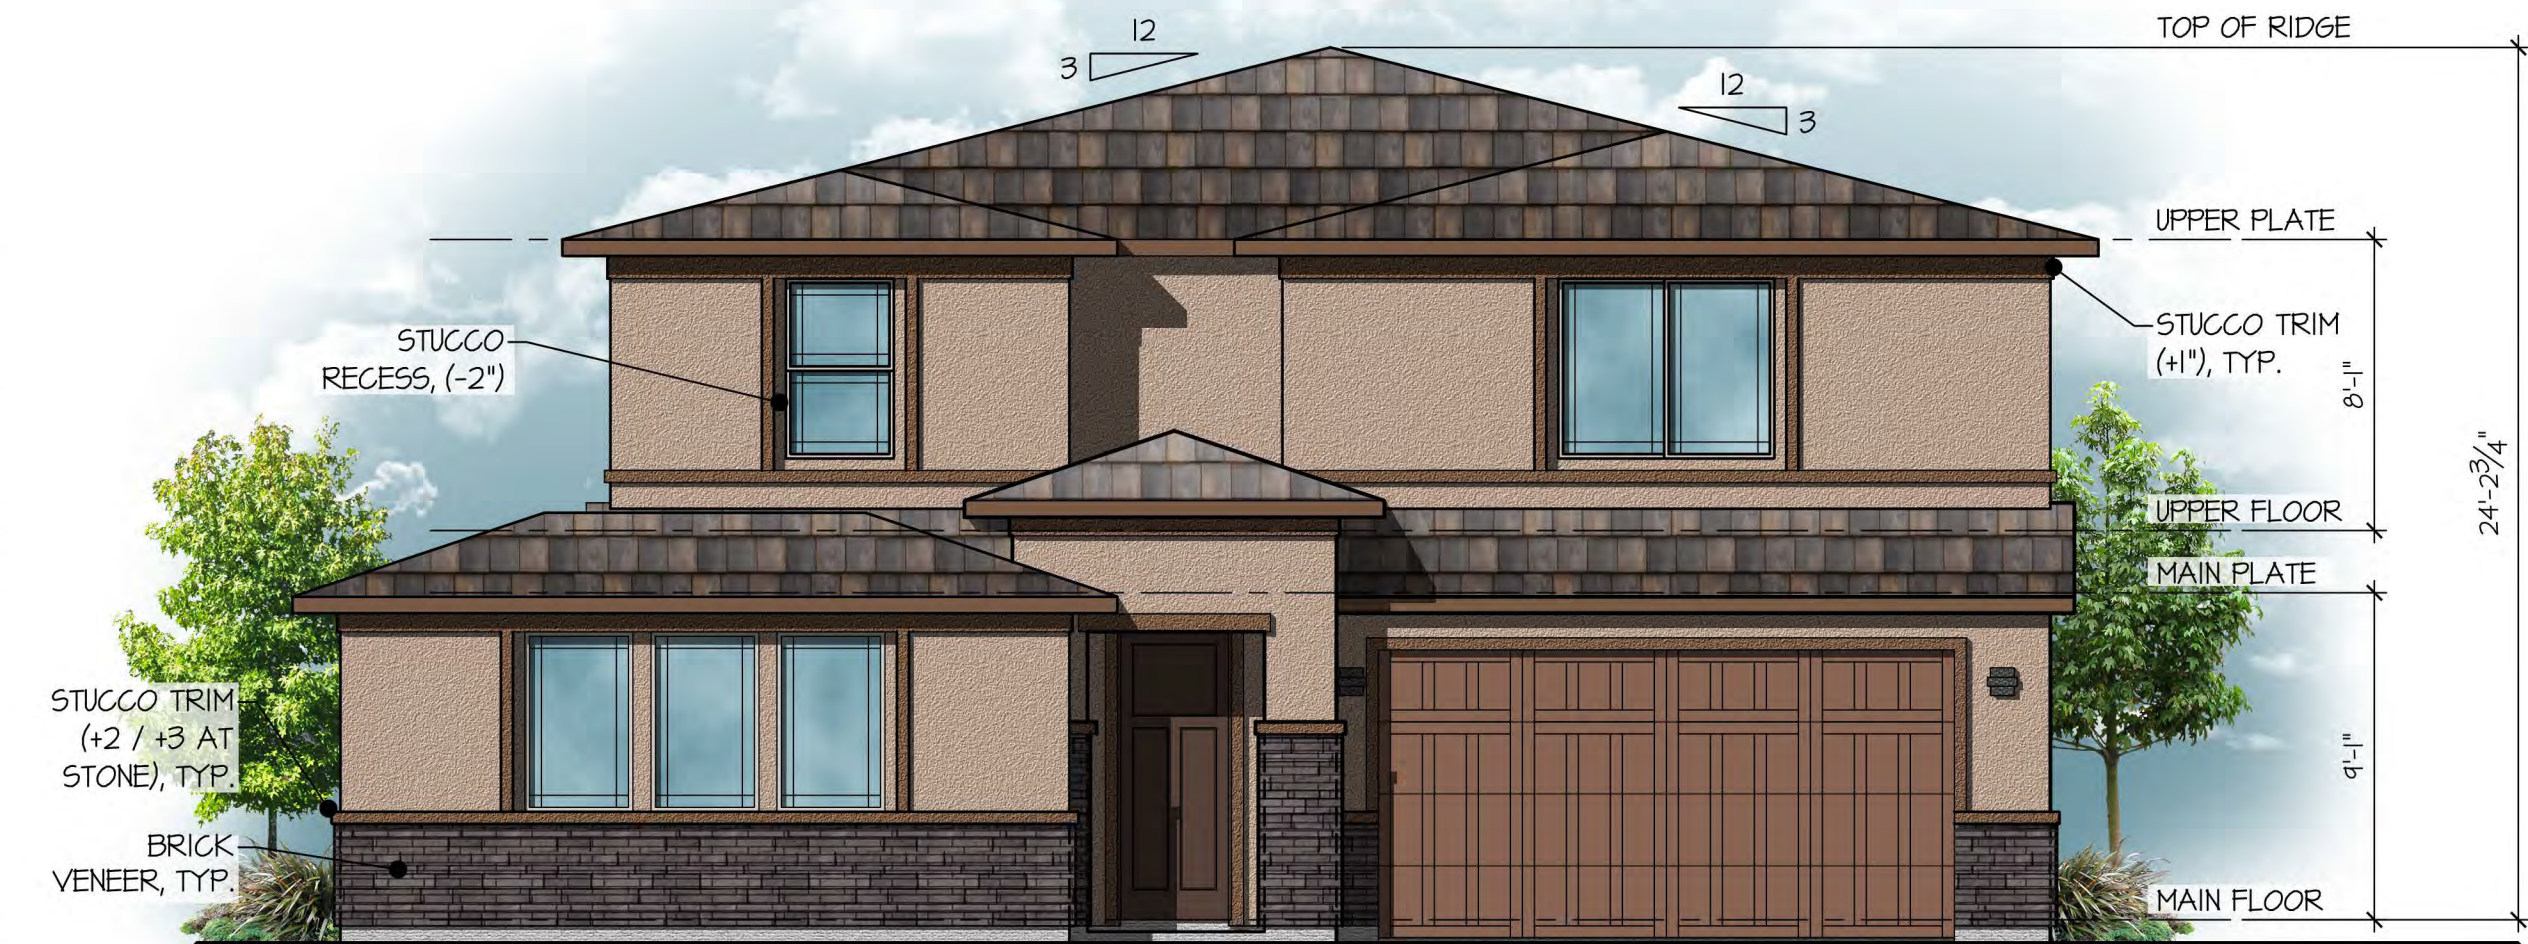

Front Elevation

scale: 3/16" = 1'-0"

Plan 240.3280

Elevation H - Desert Prairie - Optional 1 Car Garage



Saguaro Viejos East
Oro Valley, Arizona





Plan 240.3280

Elevation F - Ranch Territorial - Optional 1 Car Garage



Saguaro Viejos East
Oro Valley, Arizona

The drawings presented are illustrative of character and design intent only, and are subject to change based upon final design considerations (i.e. applicable codes, structural, and MEP design requirements, unit plan / floor plan changes, etc.) © 2017 BSB Design, Inc.

March 13, 2019 | SF180368.00

