


Subsidence Area Street Repair

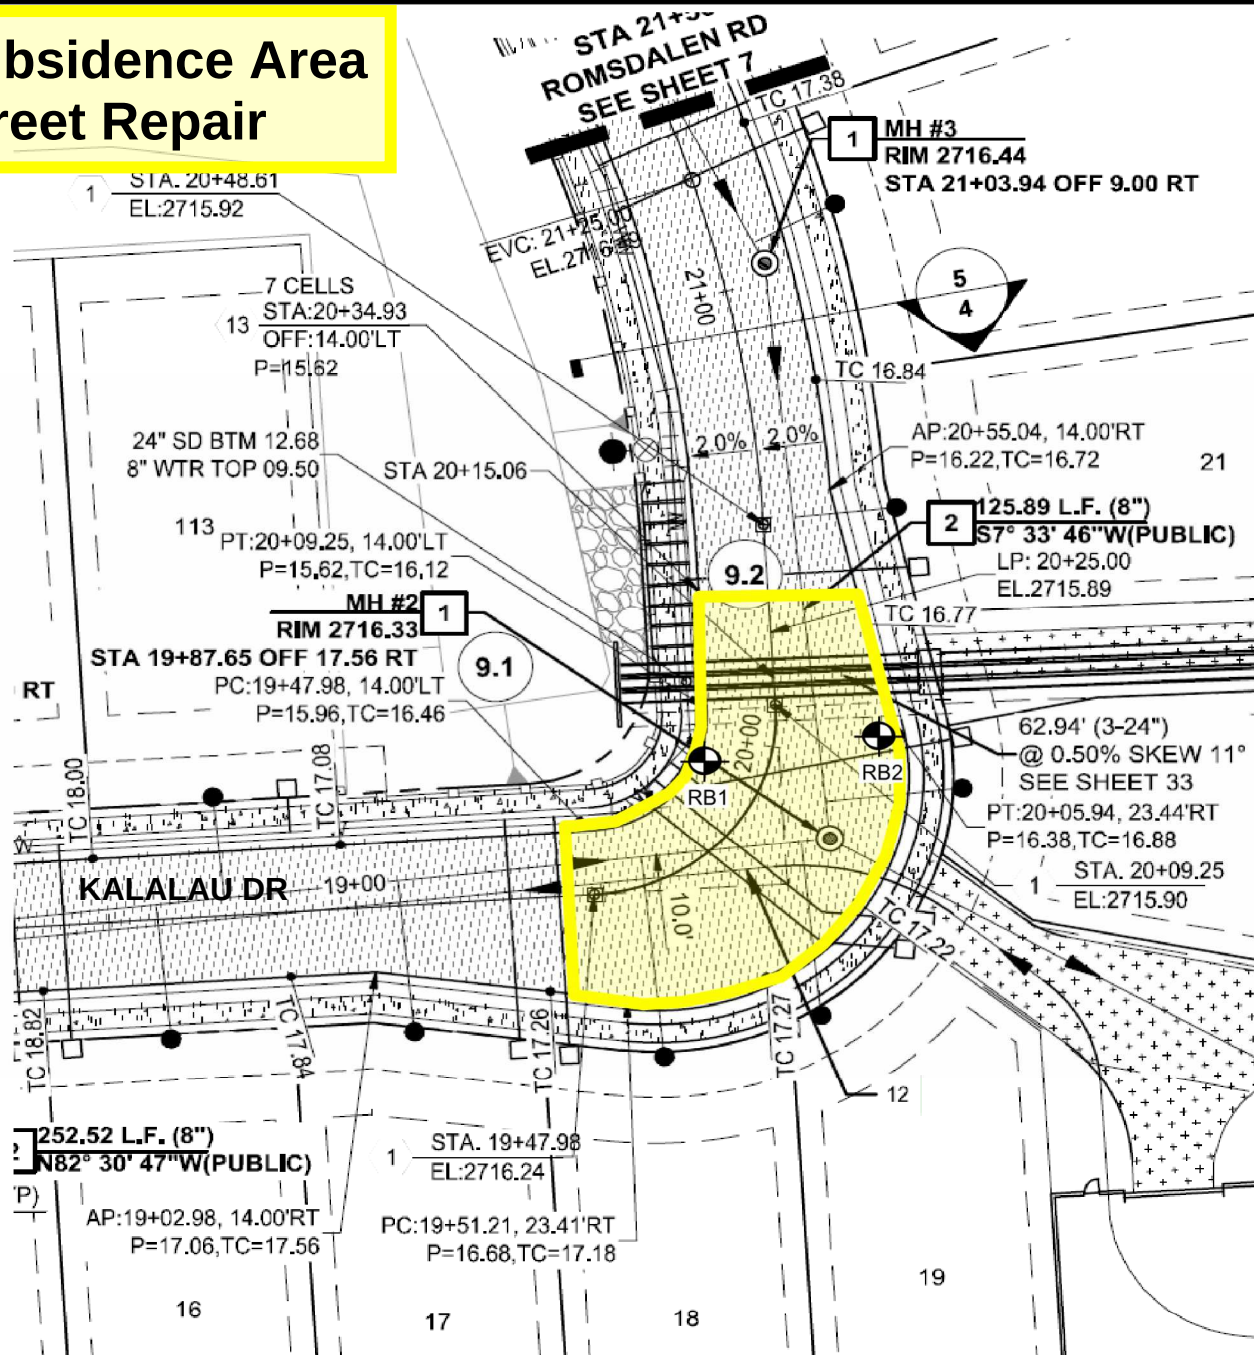

Legend:



Approximate Boring Location



Site Plan

Scale: N.T.S.

Drawn by: KJN

Date: 04/10/2024


Pavement Section Detail - RB1 and RB2

Kalalau Drive and Romsdalen Road
Oro Valley, Arizona




ProTeX Job No.: 12804

**General
Street
Repair**

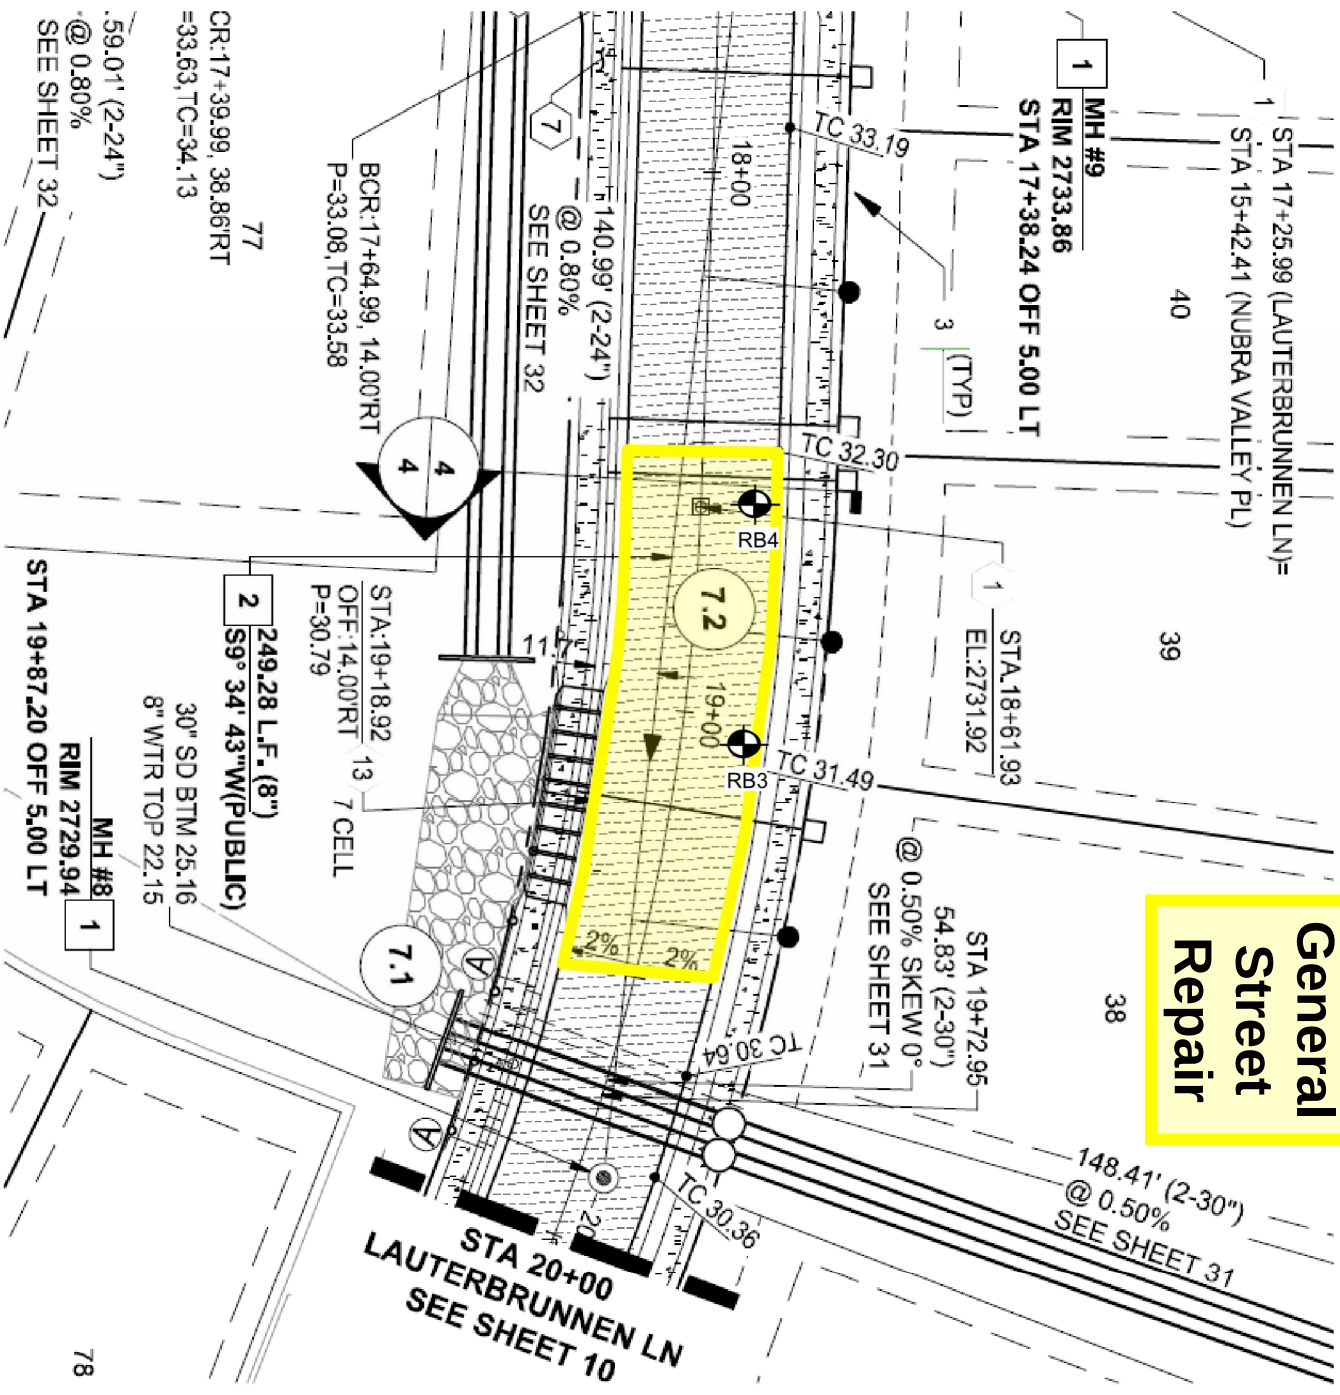

Legend:

 

Site Plan

Scale: N.T.S.

Drawn by: KJN

Date: 04/10/2024

Pavement Section Detail - RB3 and RB4

Lauterbrunnen Lane
Oro Valley, Arizona



ProTeX Job No.: 12804