



VENTURE WEST

INNOVATION PARK

1751 E. TANGERINE RD. ORO VALLEY, ARIZONA

STARBUCKS

ARCHITECTURAL CASE #: 2401403




JOB# 3524-24

6/10/2024
REVISED : 8/21/2024

A1

EGLIN+BRESLER
ARCHITECTS, P.C.
6303 E. TANQUE VERDE RD. #315
TUCSON, ARIZONA 85715
MAIN: 520-885-4445
WWW.EGLINBRESLER.COM

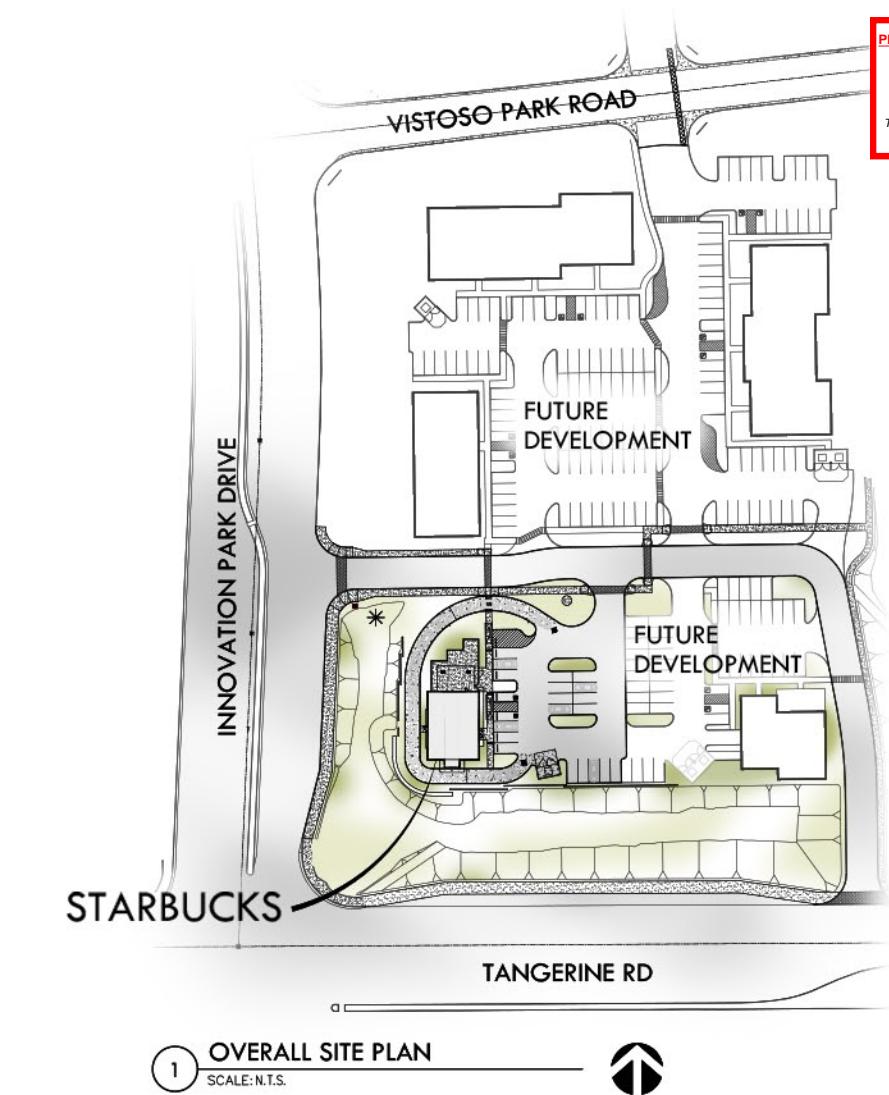


STARBUCKS COFFEE COMPANY

WE ARE PLANNING TO CONSTRUCT A 2400SF STARBUCKS AS THE FIRST PHASE OF THE BLOCK C-6 OF INNOVATION PARK. THE FUTURE DEVELOPMENT WILL CONTAIN 31000 SF OF OFFICE AND COMMERCIAL SERVICES.

OUR ONE STORY BUILDING FEATURES A SOUTHWEST CONTEMPORARY DESIGN FEATURING VARIEGATED CERAMIC TILE, VISTOSO STONE AND STUCCO EXTERIOR WITH METAL SHADE CANOPY ACCENTS AND A COVERED PATIO. THE HIGHER MASS IN THE CENTER OF THE BUILDING EXTENDS FROM THE DRIVE-THRU TO THE NORTH CREATING A PLACE WHERE WE CAN FULLY SCREEN THE ROOFTOP EQUIPMENT.

A 720SF PARTIALLY COVERED PATIO ALLOWS OUTDOOR SEATING WITH GORGEOUS MOUNTAIN VIEWS. THE GENEROUS DRIVE FOR STACKING IS SCREENED BY LOW WALLS AND A RELOCATED INNOVATION PARK SIGN WILL BE PROVIDED. SIGNAGE IS FOR CONCEPT ONLY AND WILL BE UNDER SEPARATE PERMIT. THE SITE WILL BE BUILT LANDSCAPED PER THE DEVELOPMENT PACKAGE 2300167.

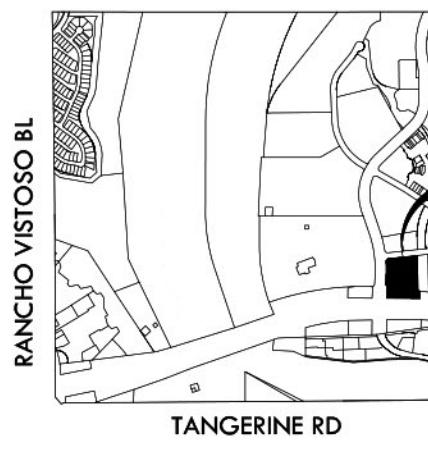

2 SITE LOCATION MAP
SCALE: N.T.S.



VENTURE WEST

INNOVATION PARK

1751 E. TANGERINE RD. ORO VALLEY, ARIZONA

STARBUCKS

ARCHITECTURAL CASE #: 2401403




JOB# 3524-24

6/10/2024

REVISED : 8/21/2024

A2

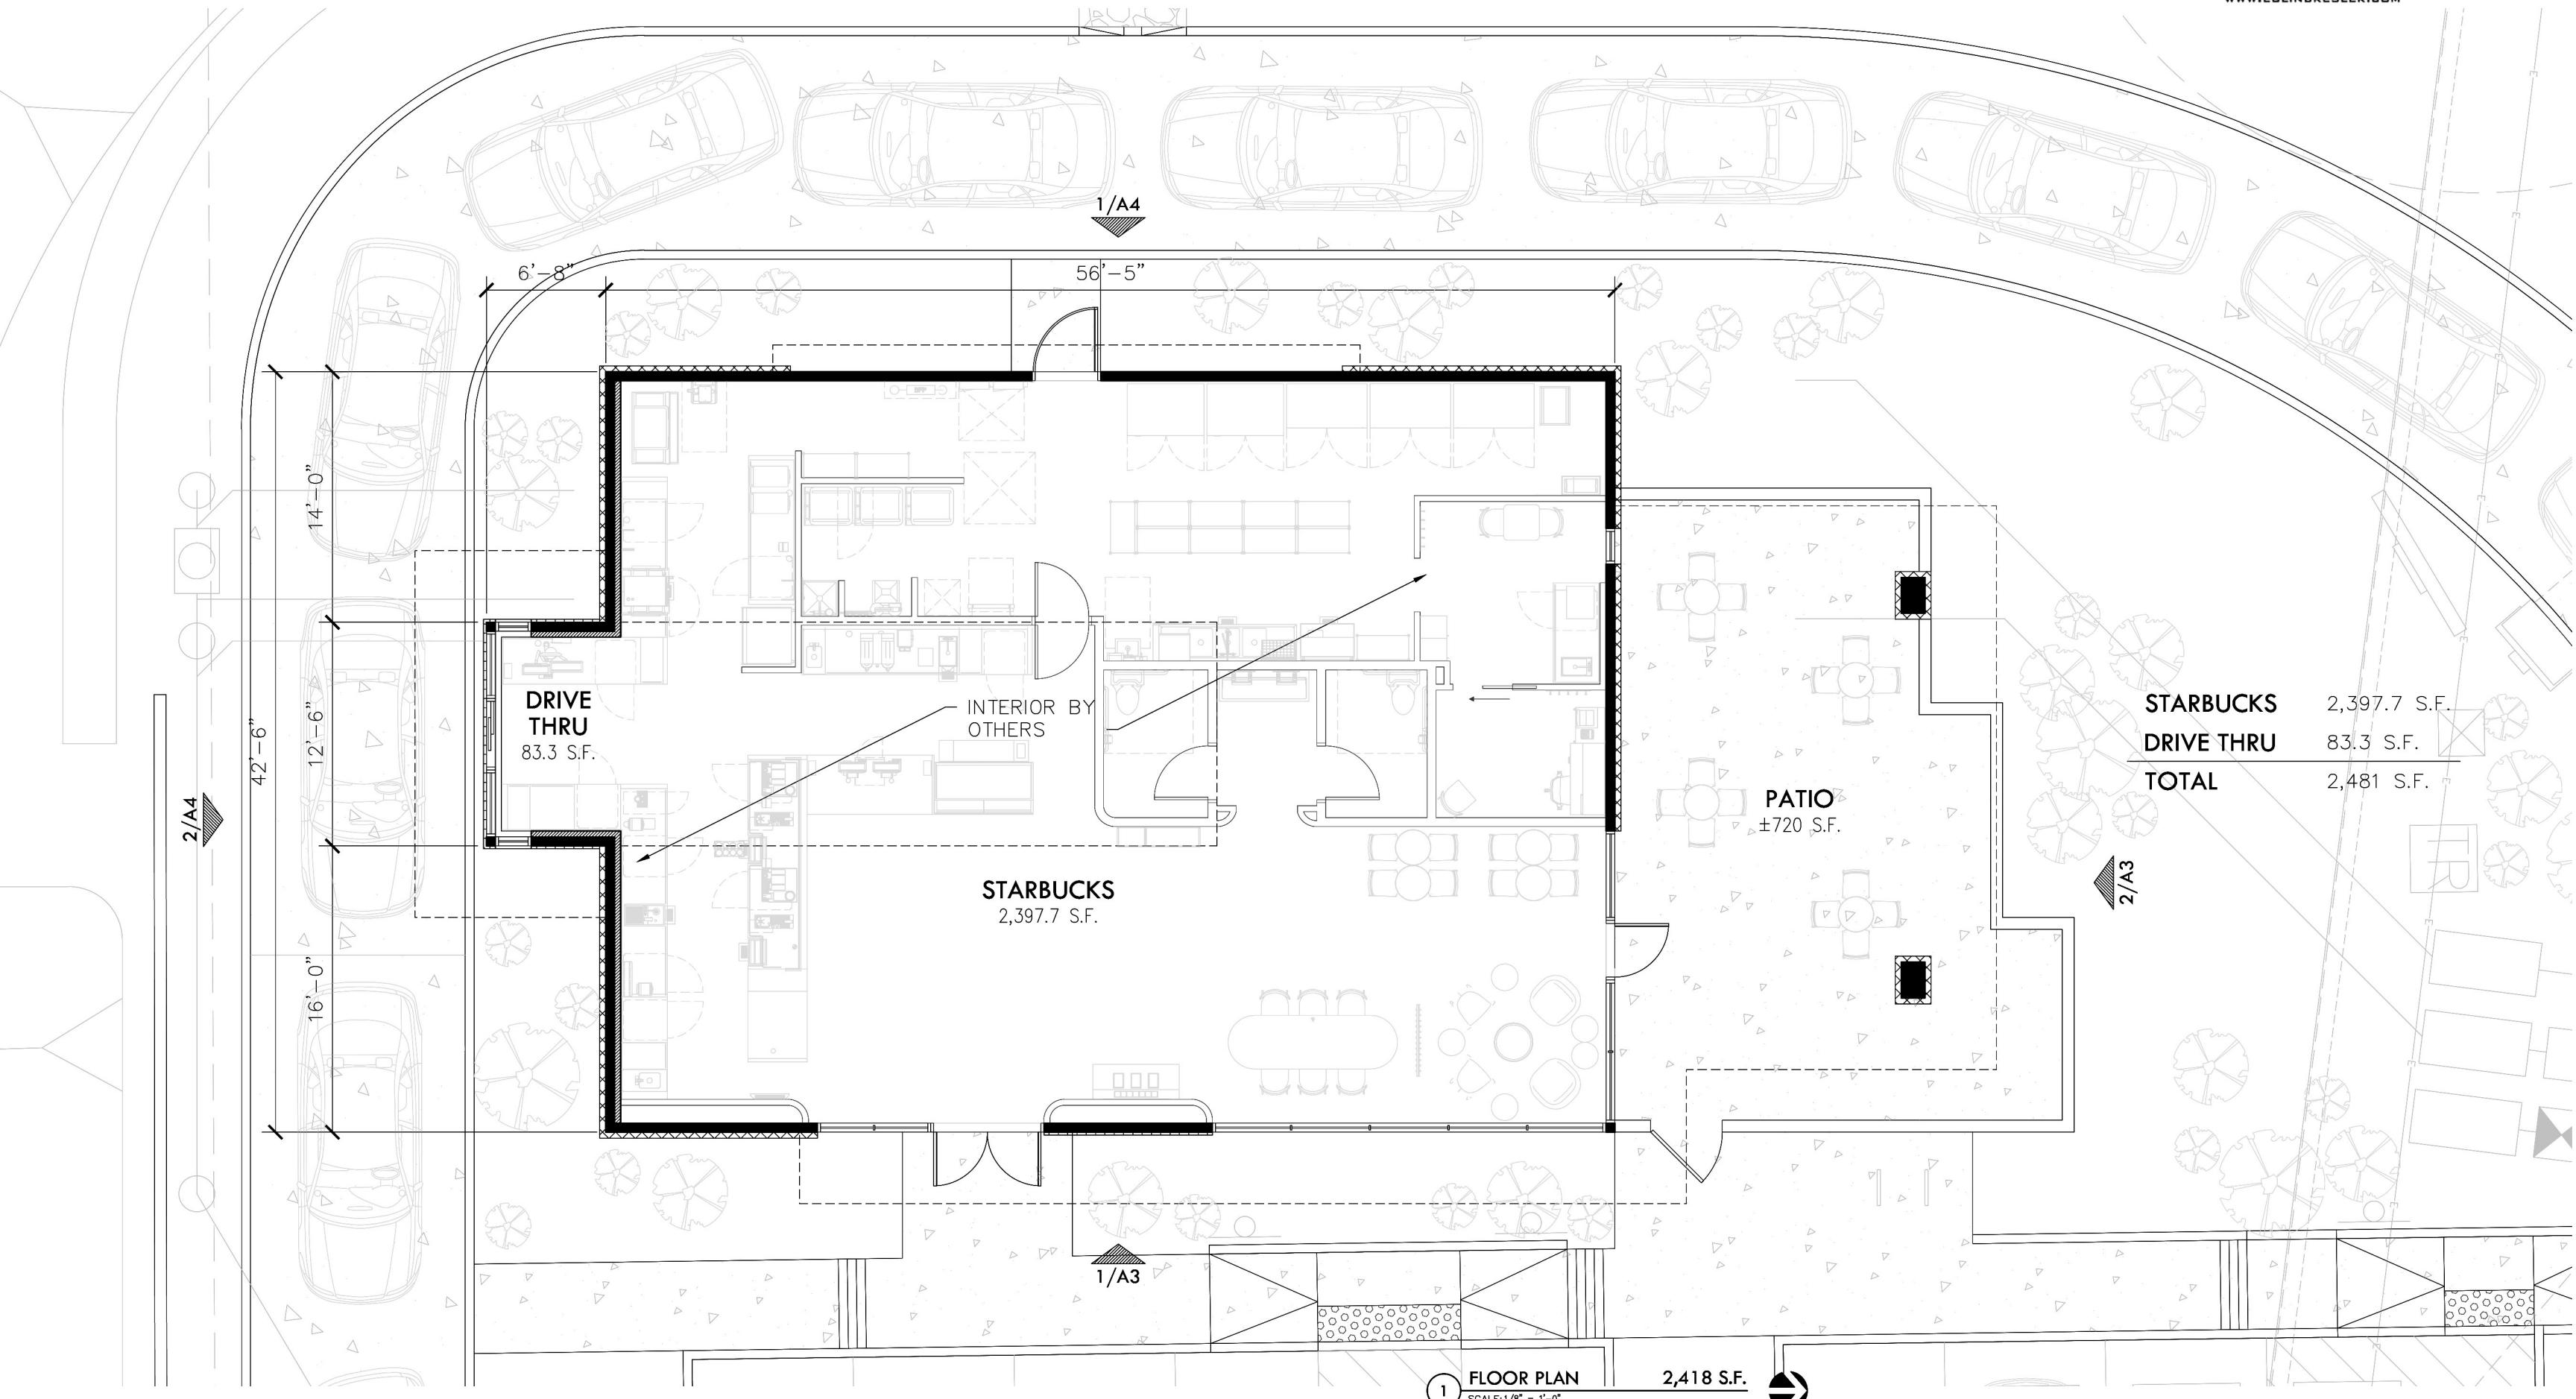6303 E. TANQUE VERDE RD. #315
TUCSON, ARIZONA 85715
MAIN: 520-885-4455
WWW.EGLINBRESLER.COM



VENTURE WEST

INNOVATIONPARK

1751 E. TANGERINE RD. ORO VALLEY, ARIZONA

STARBUCKS

ARCHITECTURAL CASE #: 2401403



JOB# 3524-24

6/10/2024
REVISED : 8/21/2024




6303 E. TANQUE VERDE RD. #315
TUCSON, ARIZONA 85715
MAIN: 520-885-4445
WWW.EGLINBRESLER.COM

A3



1 EAST ELEVATION


SCALE: 1/8" = 1'-0"

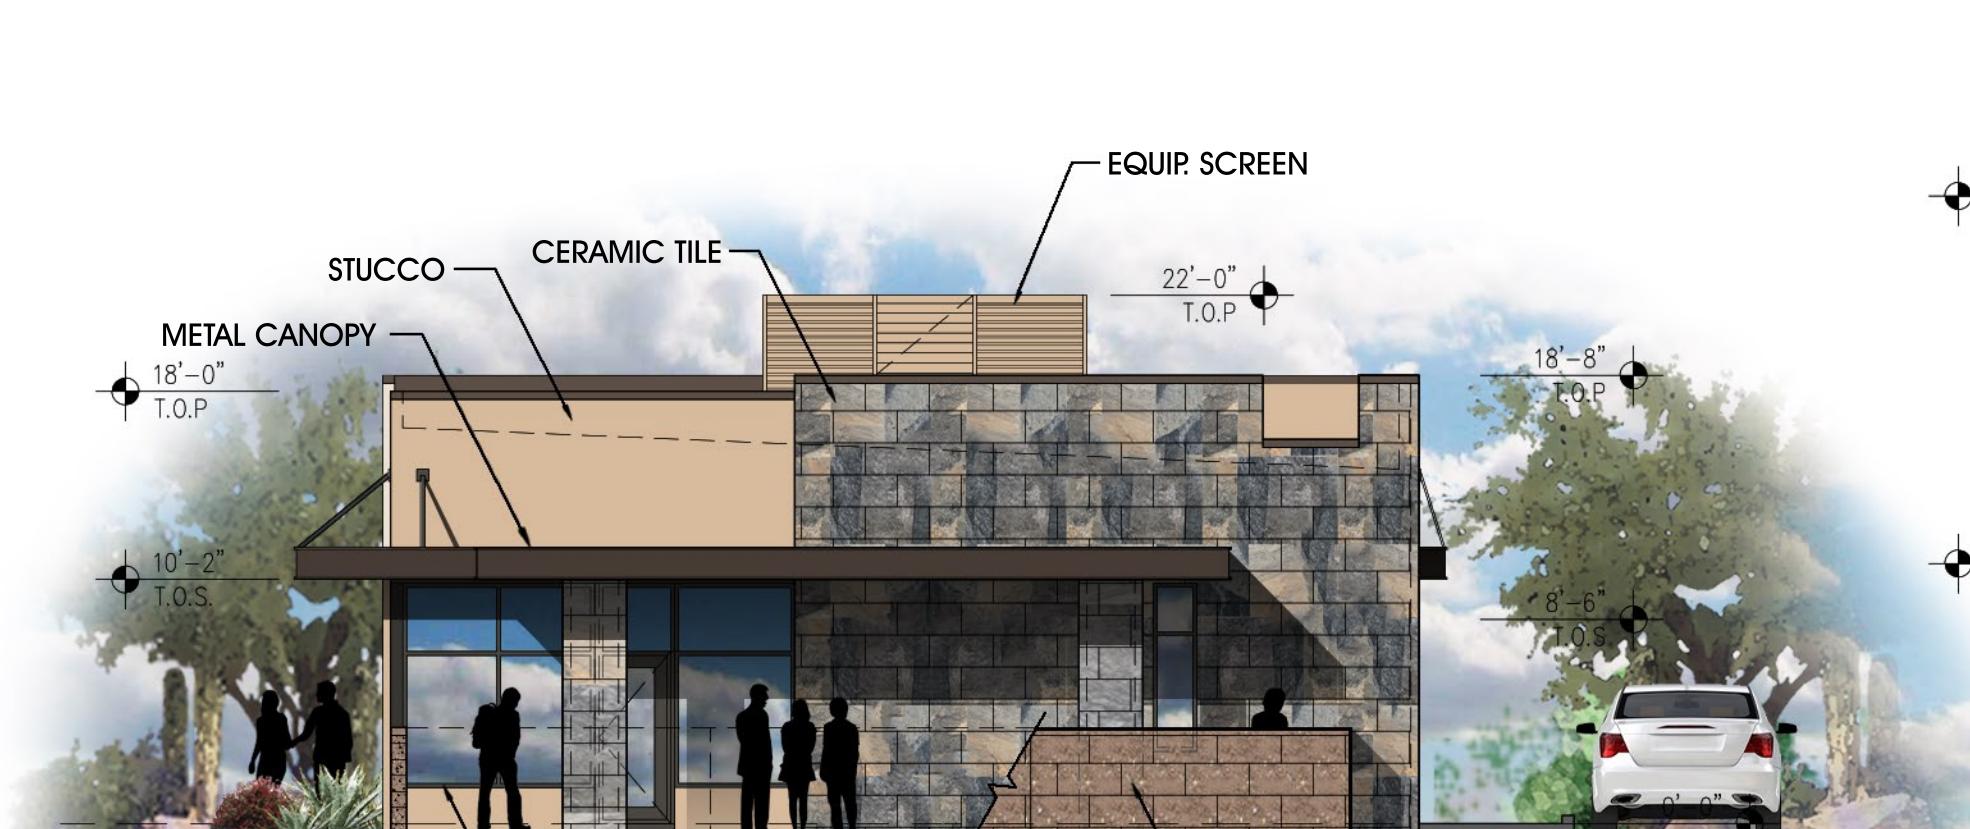

2 NORTH ELEVATION

SCALE: 1/8" = 1'-0"

DARK ANODIZED AL.
WINDOW SYSTEM
C.M.U. COCOA
BROWN

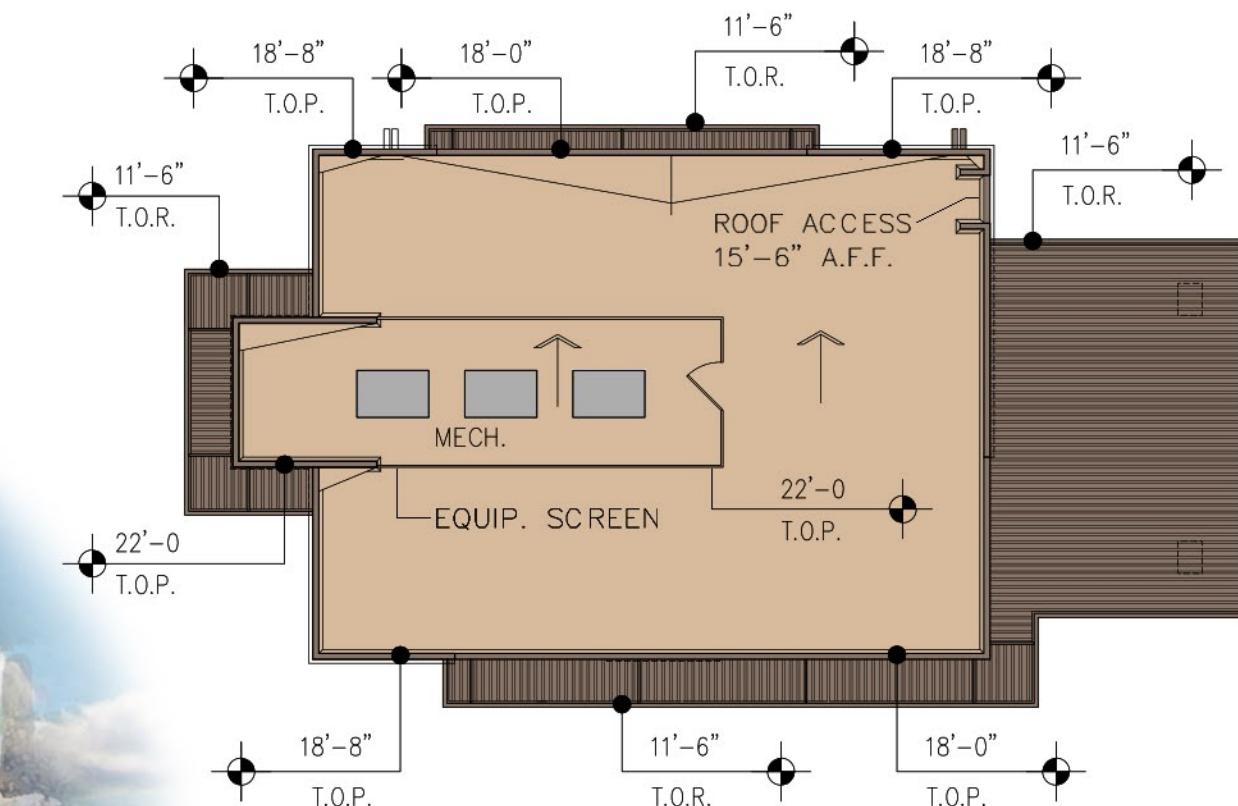

3 ROOF PLAN

SCALE: 1/16" = 1'-0"



VENTURE WEST

INNOVATION PARK

1751 E. TANGERINE RD. ORO VALLEY, ARIZONA

STARBUCKS

ARCHITECTURAL CASE #: 2401403



JOB# 3524-24

6/10/2024
REVISED : 8/21/2024



6303 E. TANQUE VERDE RD. #315
TUCSON, ARIZONA 85715
MAIN. 520-885-4455
WWW.EGLINBRESLER.COM

A4

PLANS REVIEWED AND ACCEPTED FOR CODE COMPLIANCE

Planning & Zoning: kpacker 11/12/2024

The issuance of a permit shall not be construed to be a permit or approval
of any violation of the codes or ordinances of the Town of Oro Valley

10'-2" T.O.S



22'-0" T.O.P

18'-8" T.O.P

10'-2" T.O.S

0'-0" F.F.E

1 WEST ELEVATION

SCALE: 1/8" = 1'-0"

22'-0" T.O.P

18'-8" T.O.P

10'-2" T.O.S

0'-0" F.F.E



2 SOUTH ELEVATION

SCALE: 1/8" = 1'-0"



INNOVATION PARK

VENTURE WEST

1751 E. TANGERINE RD. ORO VALLEY, ARIZONA

STARBUCKS

ARCHITECTURAL CASE #: 2401403



JOB# 3524-24

6/10/2024
REVISED : 8/21/2024



6303 E. TANQUE VERDE RD. #315
TUCSON, ARIZONA 85715
MAIN. 520-885-4455
WWW.EGLINBRESLER.COM


A5




Floor & Decor
Serrano Multicolor
12"x 24" Porcelain Tile
(Or Similar)



DE6063
Dark Walnut
LRV-8
(Accent)

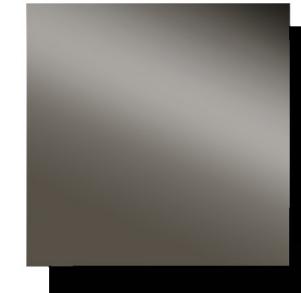


Custum-Bilt Metals
Metal Accent
Musket

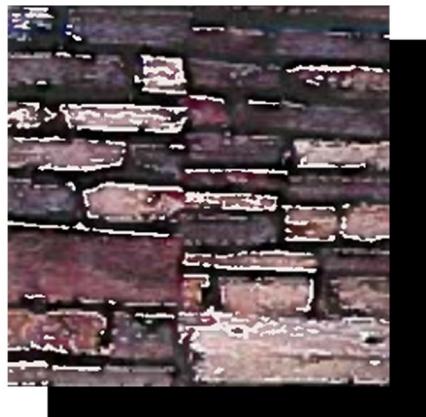

Stone Veneer
Vistoso Stone



DE6136
Terracotta Sand
LRV-49

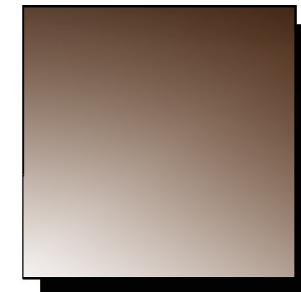

Window Frame
Dark Bronze
Anodized




Cocoa Brown CMU
By Superlite



PLANS REVIEWED AND ACCEPTED FOR CODE COMPLIANCE

Planning & Zoning: kpacker 11/12/2024

The issuance of a permit shall not be construed to be a permit or approval
of any violation of the codes or ordinances of the Town of Oro Valley

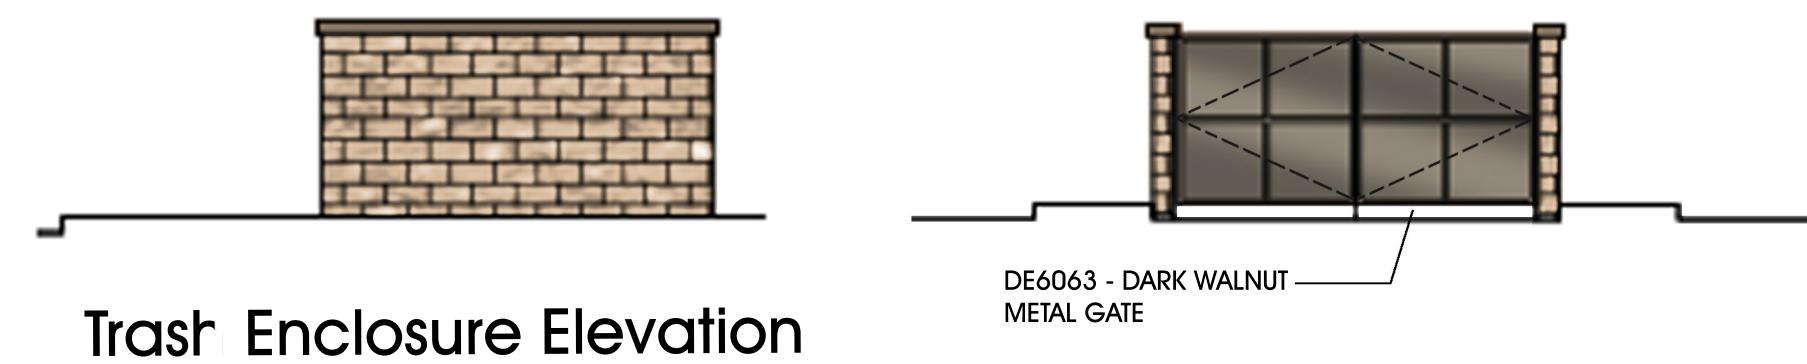

Trash Enclosure Elevation



VENTURE WEST

INNOVATION PARK

1751 E. TANGERINE RD. ORO VALLEY, ARIZONA



STARBUCKS

ARCHITECTURAL CASE #: 2401403

JOB# 3524-24

6/10/2024

REVISED : 8/21/2024



6303 E. TANQUE VERDE RD. #315
TUCSON, ARIZONA 85715
MAIN. 520-885-445
WWW.EGLINBRESLER.COM

PLANS REVIEWED AND ACCEPTED FOR CODE COMPLIANCE

Planning & Zoning: kpacker 11/12/2024

The issuance of a permit shall not be construed to be a permit or approval of any violation of the codes or ordinances of the Town of Oro Valley



View Looking East



View From Innovation Park Dr



View From Tangerine Rd.