


## GENERAL NOTES

**GENERAL NOTES**

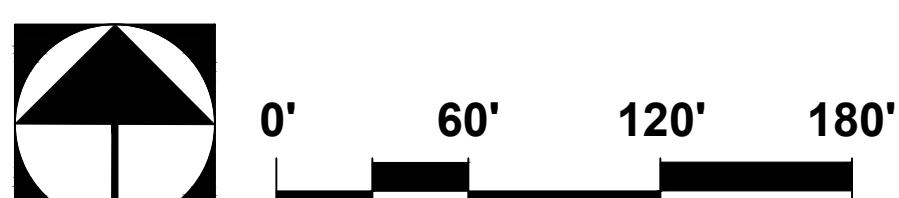

# The WLB Group

Engineering Planning Surveying  
Landscape Architecture Urban Design  
Offices located in Tucson, Phoenix and  
Flagstaff, Arizona, and Las Vegas, Nevada.

# Project Title

# **ENCANTADA AT ORO VALLEY MARKETPLACE**

LOTS 1-10 AND A PORTION OF COMMON AREA "A" (OPEN SPACE) OF ORO VALLEY MARKETPLACE AS RECORDED IN BOOK 64 OF MAPS & PLATS AT PAGE 42.  
BEING A PORTION OF SECTIONS 31 & 32, T11S, R14E, AND BEING A PORTION OF SECTION 5, T12S, R14E GILA & SALT RIVER MERIDIAN, TOWN OF ORO VALLEY, PIMA COUNTY, ARIZONA

---

Sheet Title

---

# DEVELOPMENT PLAN

## OVERALL SITE PLAN

No.	Date	Item	Scale	1"=60'	Sheet	3
			Job No.	185050-H-003		
			Date	JANUARY 2025		
			Designed By	DWL/JAW		
			Checked By	DWL		
Revisions						
			28			



**RELATED REF. #s**

OV1204-30  
OV1204-30A  
OV1204-30U  
2001200-2402280

Sheet **3**