



Residences at Morning Vista – Architectural Narrative - TOV Section 22.9.D.5

22.9.D.5.a – Conceptual Site Design

22.9.D.5.a.i – Building Orientation:

The proposed development of 18 dwelling units, comprised of 10 separate structures, including a pool and cabana are efficiently organized along a single, central driveway (Elizabeth Way) that runs east to west. Each unit is 1,500 square feet and is part of its own single-story duplex. The units, equally balanced on either side of Elizabeth Way, have their larger openings facing to the north and south, providing the optimum passive solar orientation. For more privacy, the entry is moved to the side of each unit allowing broad overhangs to provide a consistent transition between structures. An ample 20' wide front yard allows for the planting of a well-developed palette of natural desert landscaping, further unifying the project's overall design

22.9.D.5.a.ii – Drainage/Grading:

Prior to any development, the approximately 500' long site currently slopes from its high-side (to the west) at a rate of approximately 5% to its low-side (to the east). At the center of the site's 300' width, there is an existing overall cross-slope (south to north) of approximately 2% that rises approximately 4' toward the center of the site before sloping downward approximately 10' to its northern property line, where a greater than 25% slope exists for the remaining approximately 55'

The proposed development is served by a single street (Elizabeth Way) that follows the general slope of the existing site. Although the highest portion of the site (toward the center) must be cut down approximately 9', the northeastern portion of the site will have approximately 6' of fill installed, including an approximately 5' tall retaining wall to the back, or northeast, of Unit 18. Overall, there will be approximately 16,000 net cubic yards of fill exported from the project site

Generally, by following the site's existing slope from west to east and particularly by draining into its prescribed 25% slope area to the north and northeast, site drainage and runoff will not change nor negatively impact adjacent properties. And all proposed townhomes will have a natural transition to the new grade heights utilizing properly sloping concrete drives and walkways

22.9.D.5.a.iii – Connectivity:

The project's access (Elizabeth Way) transitions smoothly from the existing asphalt elevation at Morning Vista Drive and slopes subtly downward at approximately 4%, where it transitions into a "tee" that slopes approximately 3% in each direction, east and west

The mild slope of Elizabeth Way will provide a seamless connection of the structures to the street as well as for the vehicles accessing the proposed development. And there will be a smooth transition from the public street system for both pedestrians and bicyclists alike, making easily accessible the active and passive recreation areas located within the proposed development

22.9.D.5.b – Conceptual Architectural Design

22.9.D.5.b.i – Design:

An efficient, sensible footprint underpins the architectural design intent for the 18 townhomes being proposed, resulting in both a functional and humane experience for the homeowner and visitor alike. As a climatic response, the use of broad overhangs along the front entry and rear porch provide protection from the harsh desert sun for the home's large openings through to the adjacent outdoor areas. As those overhangs continue, from dwelling to dwelling throughout the subdivision, there is a feeling of unity and connection along the streetscape, as the homes are uniformly placed on either side of Elizabeth Way

The exterior materials of stone veneer, stucco and colored metal will be placed in a manner to compliment one another. Specifically, stone will be applied to the central organizing wall at the front of each unit as well as on the taller volume of the Kitchen and Great Room, which will have a darker metal, pitched roof to match the metal

22.9.D.5.b.iv – Signs:

A monument sign for the proposed development has not yet been designed but will utilize similar materials to those used on the structures, will maintain a low profile and be located at the entrance to the project. There are no other signs proposed for this development

22.9.D.5.b.v – Screening:


There are no loading areas proposed for this development and all trash removal will occur on the street in front of each unit. However, rooftop equipment will be installed for each unit that will be obscured with metal screening painted the same color as the exterior walls of the unit where it is located. There will be no exposed vents and/or ducts on the roof. Nor will there be any ground-mounted equipment serving the units

22.9.D.5.b.vi – Communication Towers:

There are no communication towers or similar facilities contemplated for this development

Residences at Morning Vista

18 Townhomes located:
 Rancho Vistoso Blvd. & Morning Vista Dr.

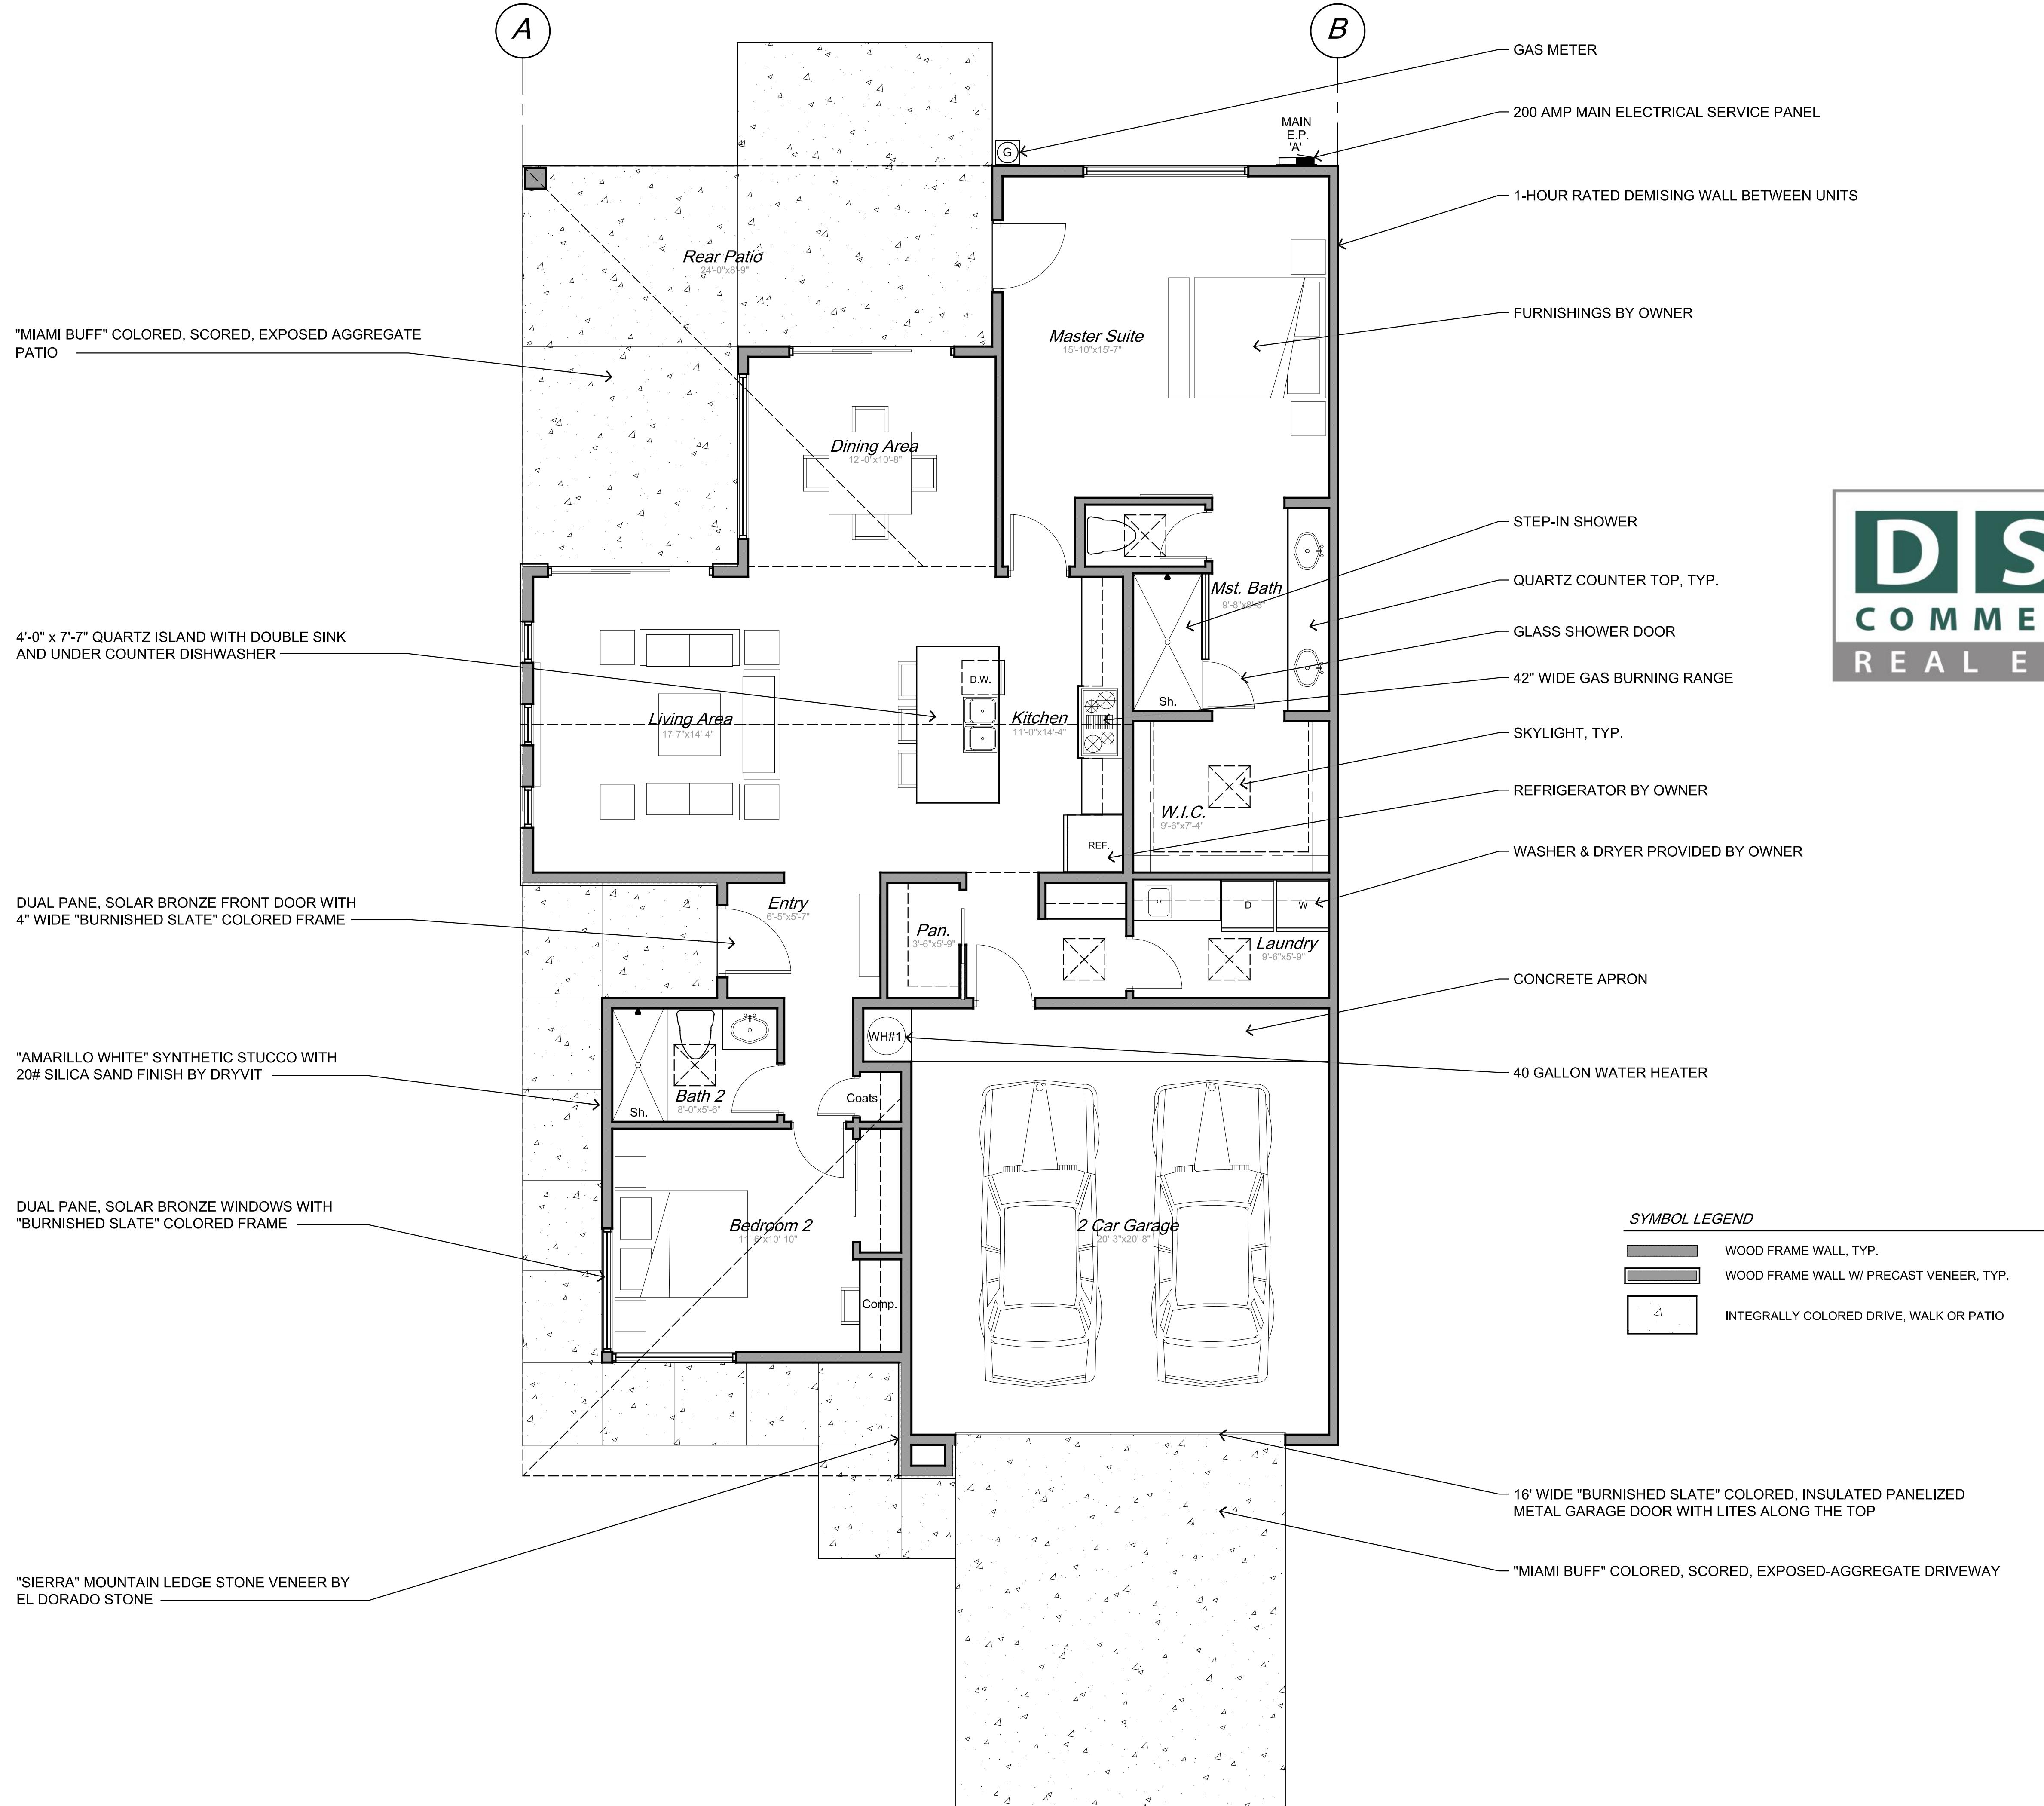

James E. McMahon
 Architecture and Planning
 6340 N. Campbell Ave., Ste. #270
 Tucson, Arizona 85718
 (o) 520 321-0468
 (c) 520 982-8182


March 9, 2020

a1.1

ARCHITECTURAL FLOOR PLAN

Residences at Morning Vista

18 Townhomes located:
Rancho Vistaoso Blvd. & Morning Vista Dr.




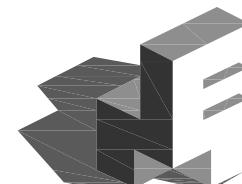


James E. McMahon
Architecture and Planning
6340 N. Campbell Ave., Ste. #270
Tucson, Arizona 85718
(o) 520 321-0468
(c) 520 982-8182

March 9, 2020


a4.1

EXTERIOR ELEVATIONS

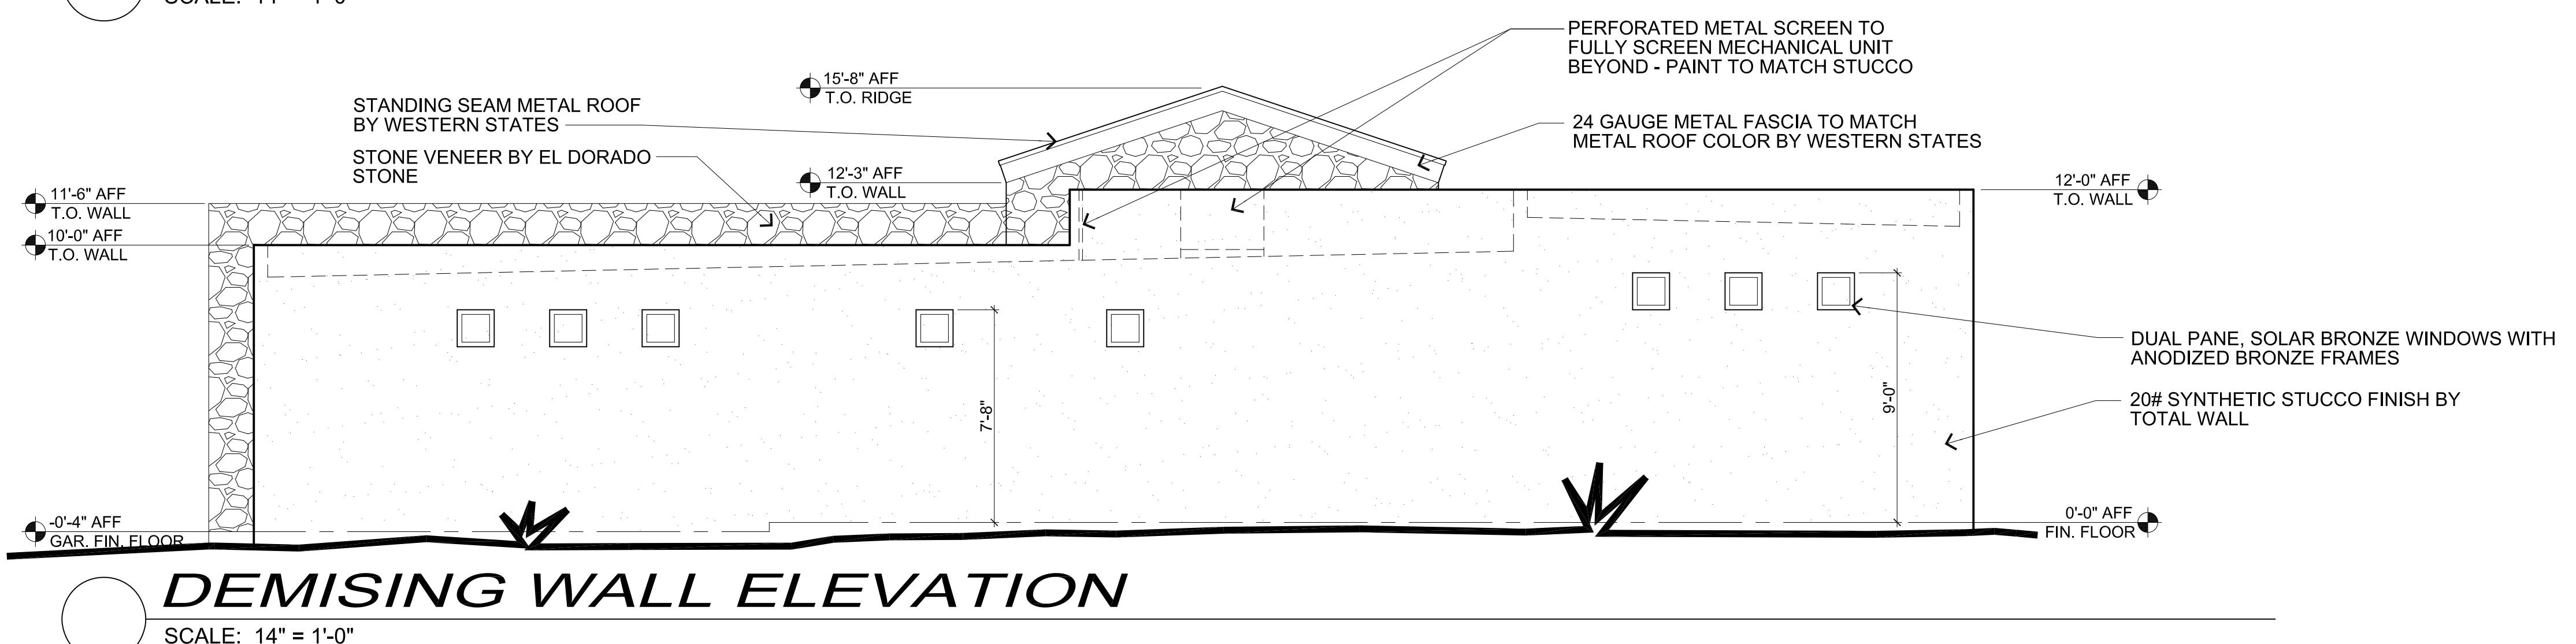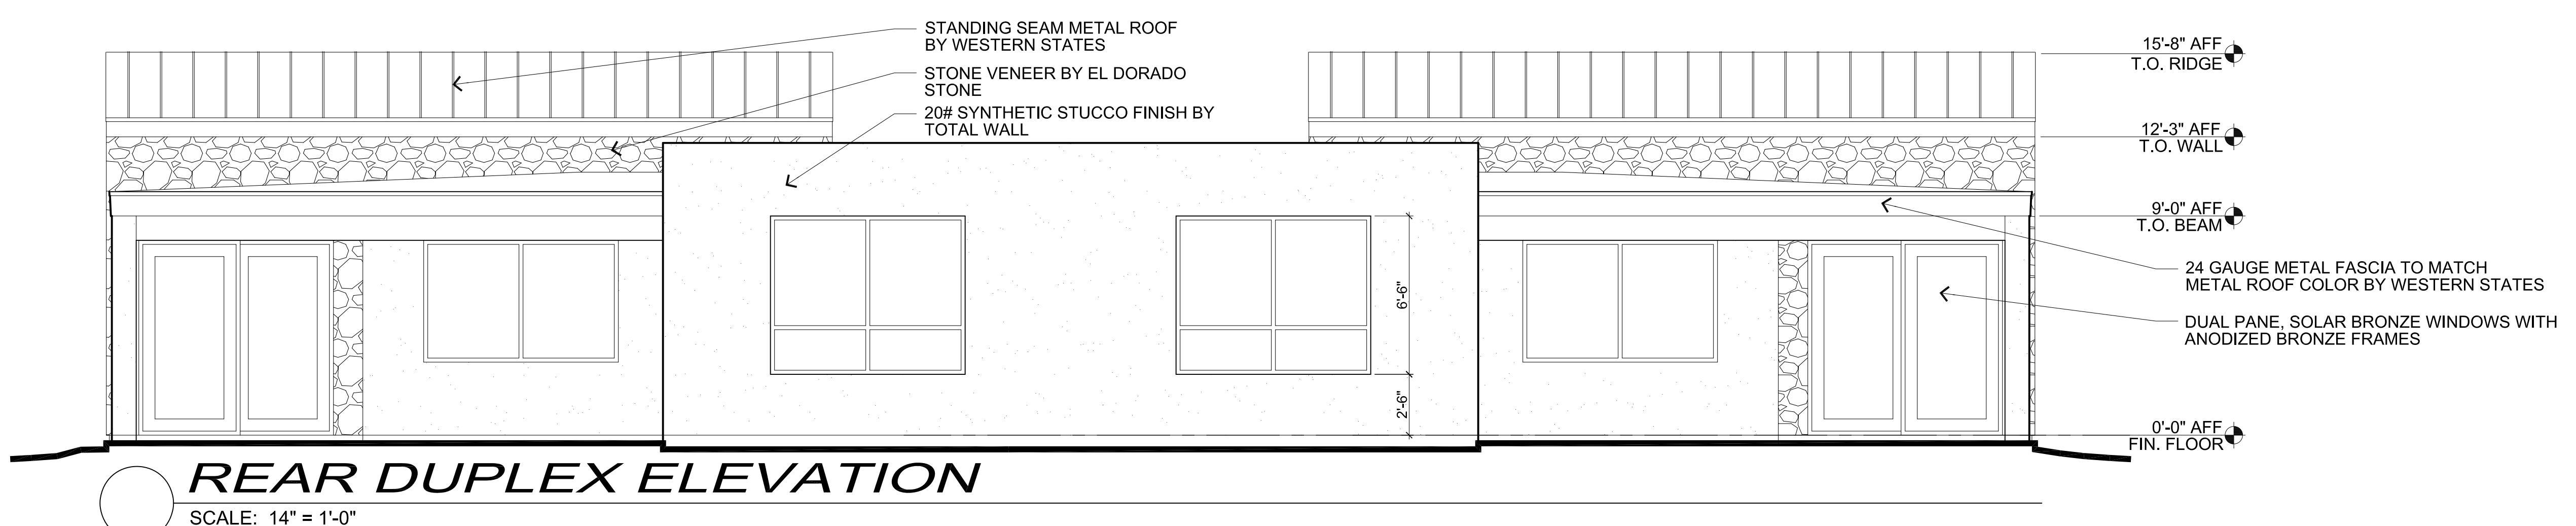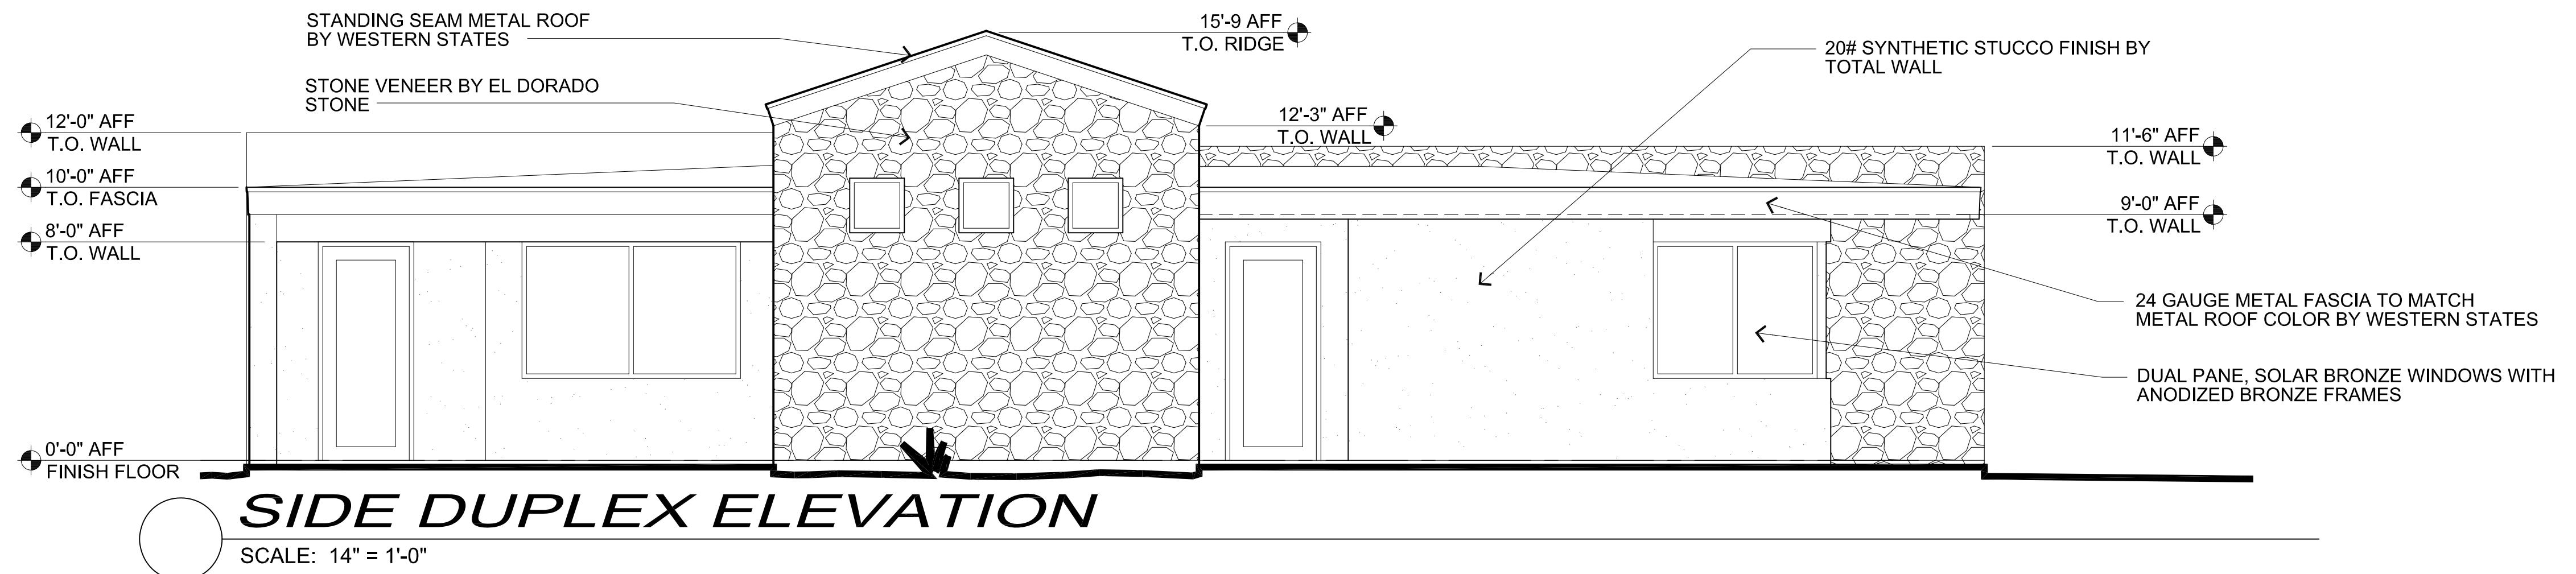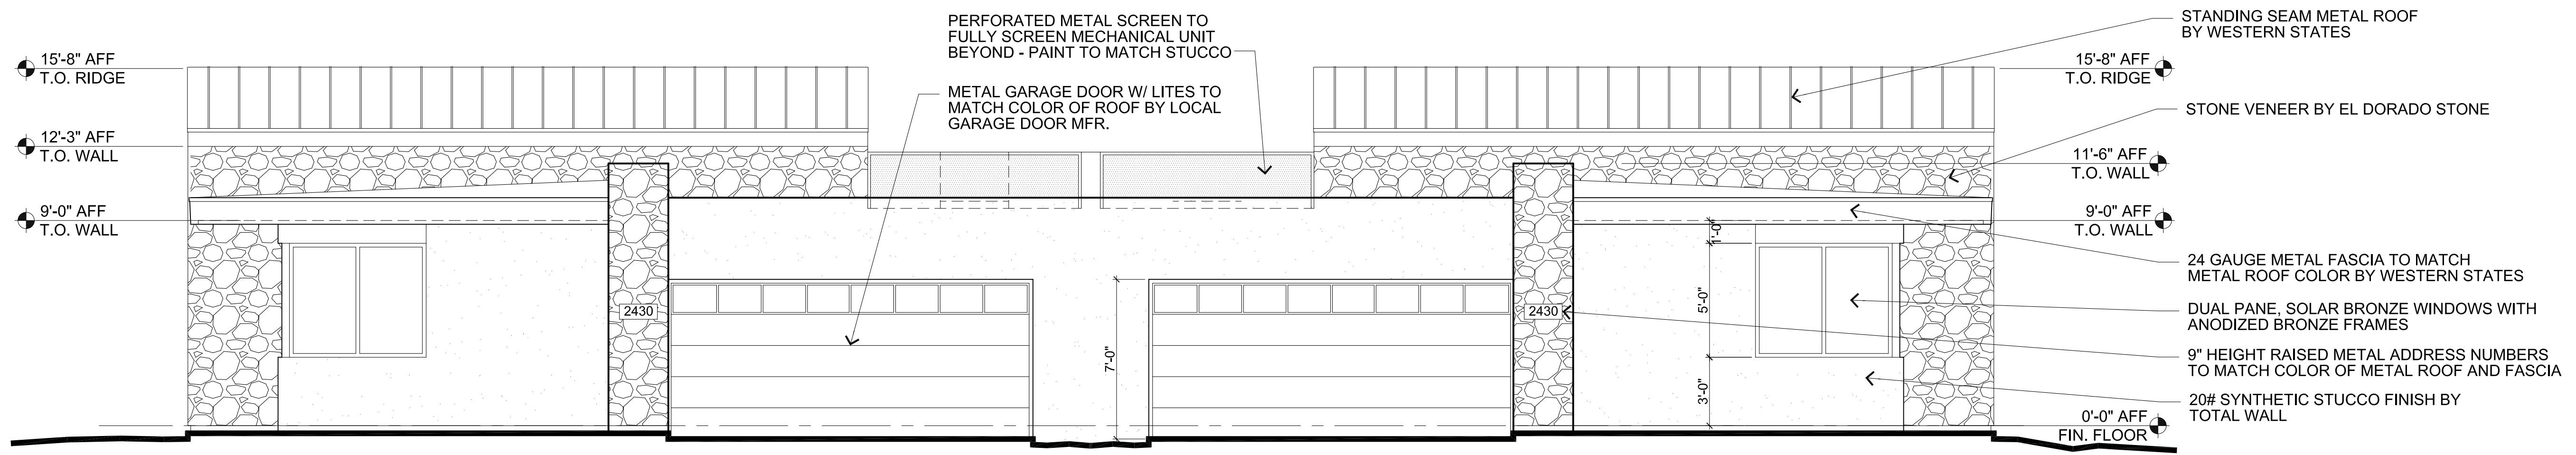


Residences at Morning Vista

18 Townhomes located:
Rancho Vistoso Blvd. & Morning Vista Dr.

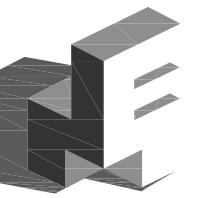

James E. McMahon
Architecture and Planning
6340 N. Campbell Ave., Ste. #270
Tucson, Arizona 85718
(o) 520 321-0468
(c) 520 982-8182


April 5, 2020

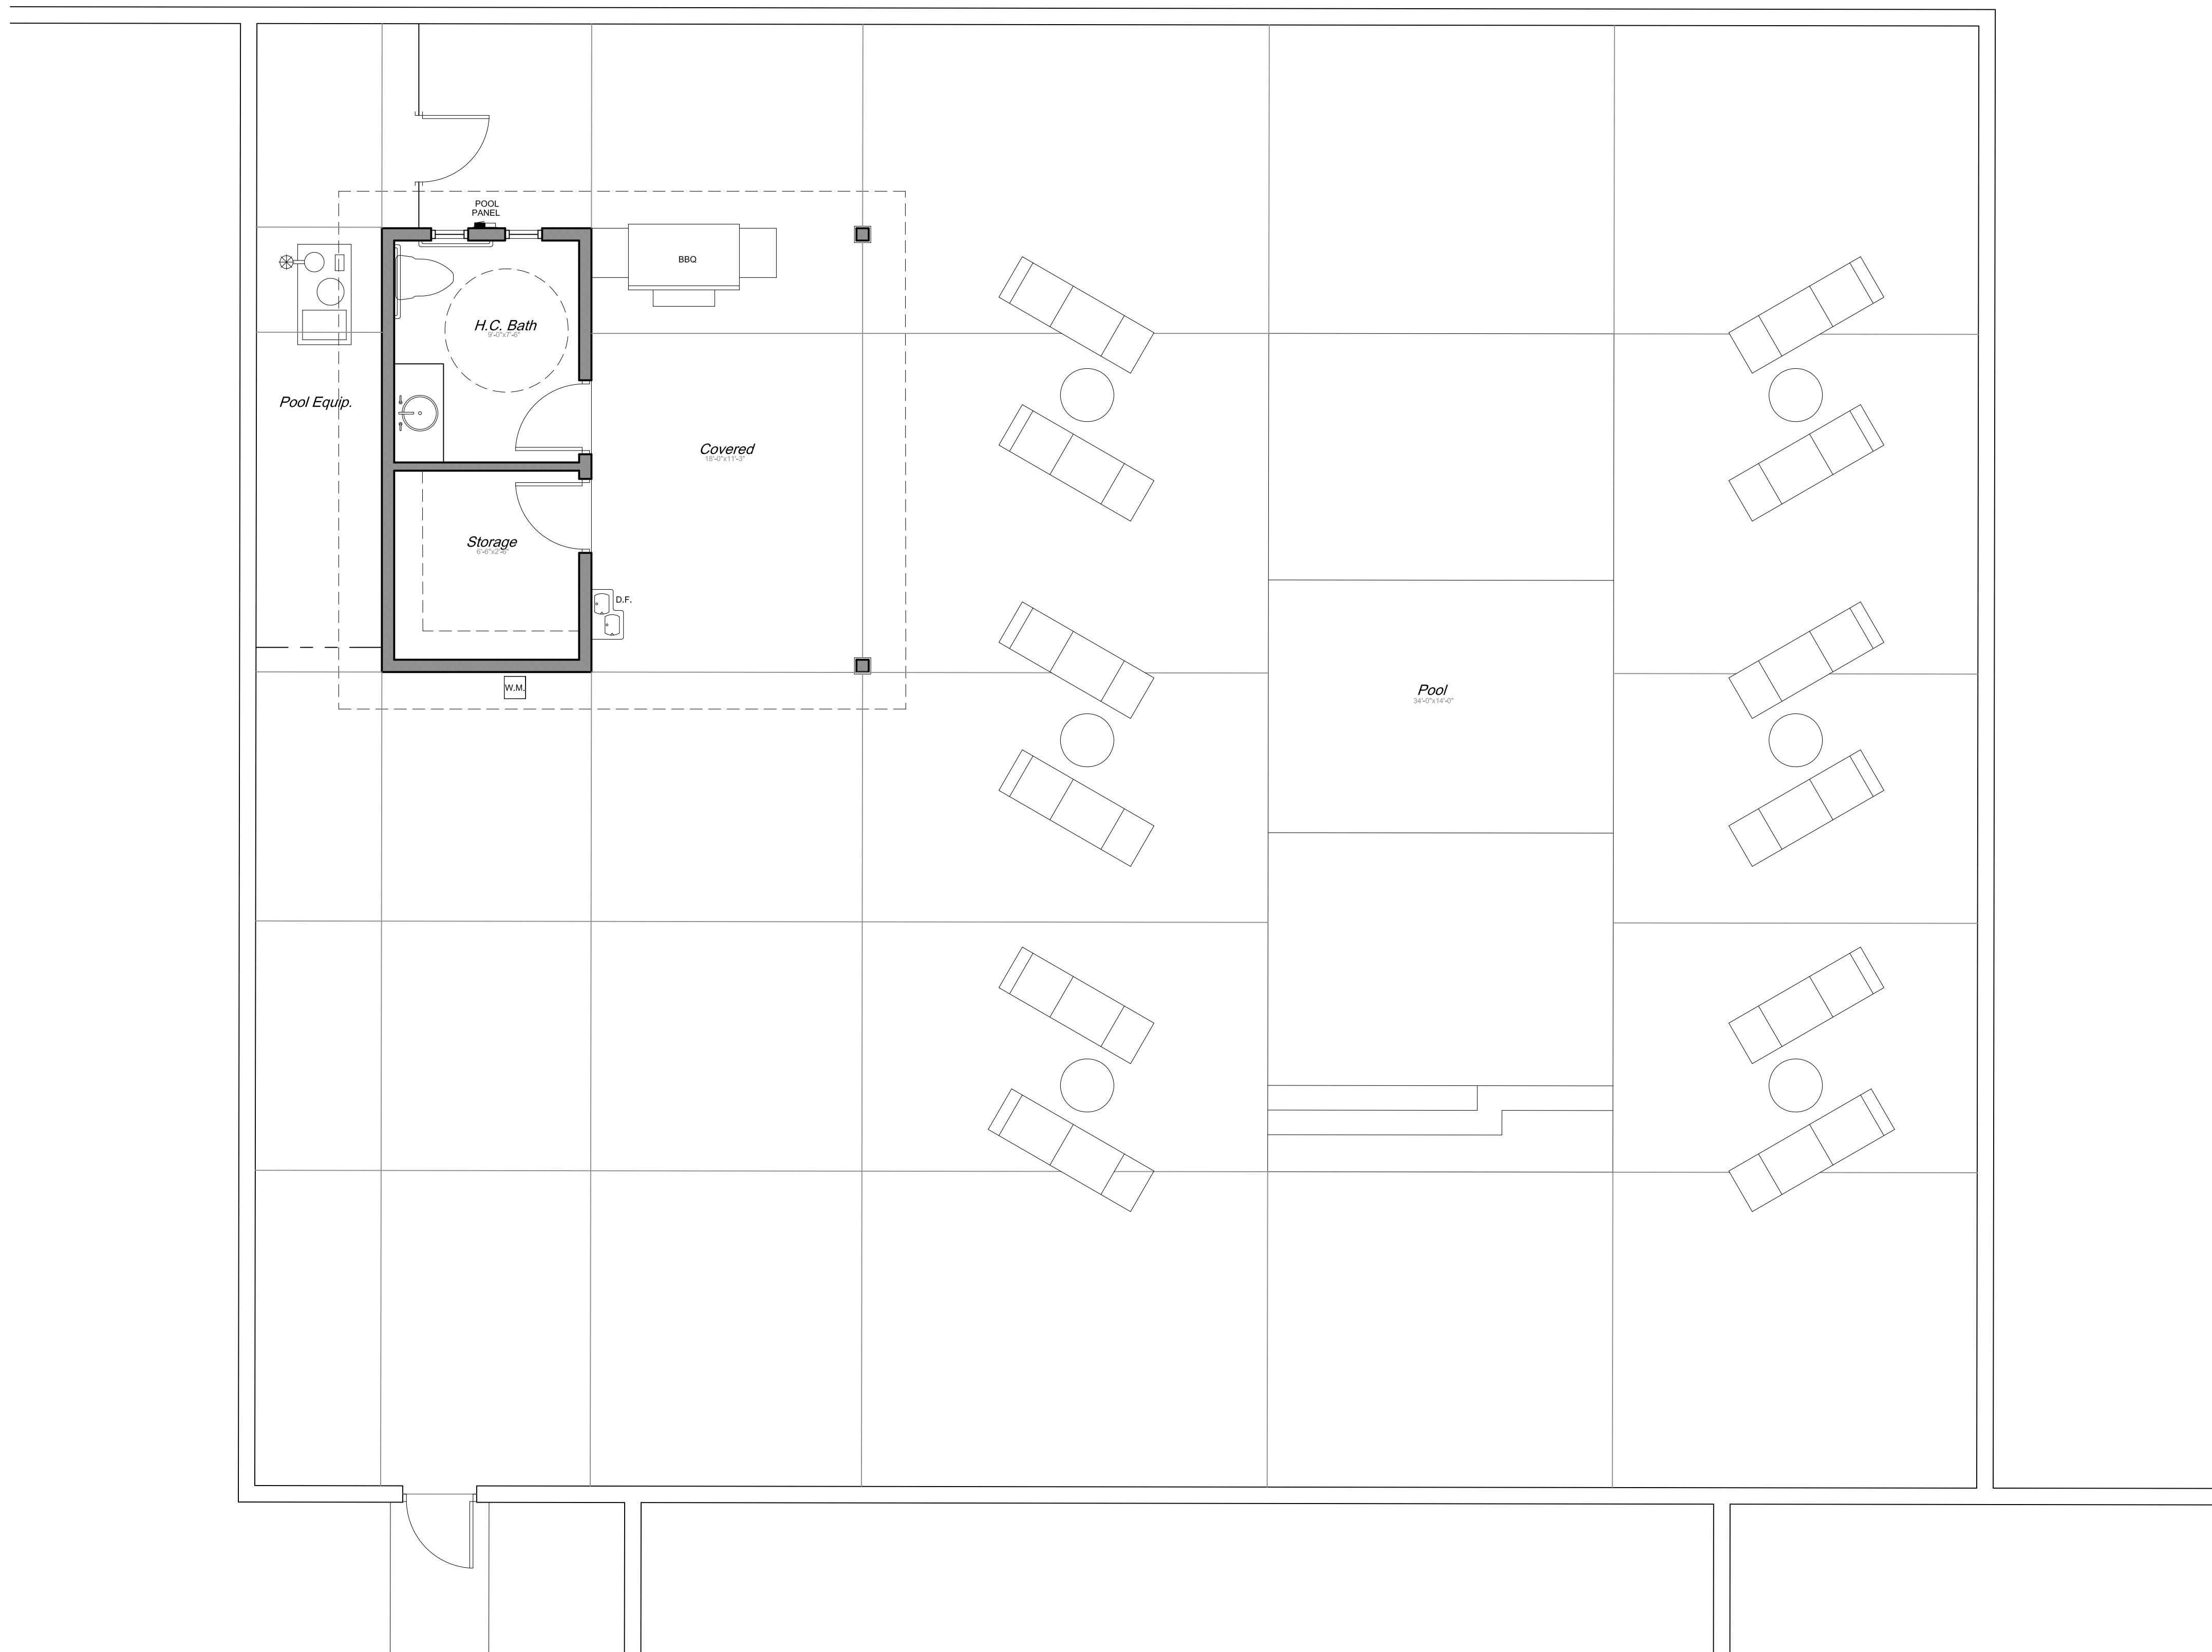

CABANA FLOOR/SITE PLAN

SCALE: 1/4" = 1'-0"

153 S.F.

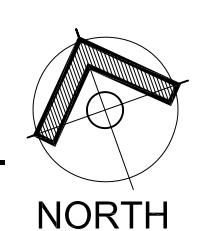


NORTH

a1

CABANA FLOOR/SITE PLAN

Residences at Morning Vista


18 Townhomes located:
Rancho Vistaoso Blvd. & Morning Vista Dr.

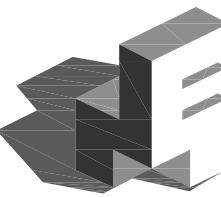

James E. McMahon
Architecture and Planning
6340 N. Campbell Ave., Ste. #270
Tucson, Arizona 85718
(c) 520 321-0468
(c) 520 982-8182

a4

CABANA EXTERIOR ELEVATIONS

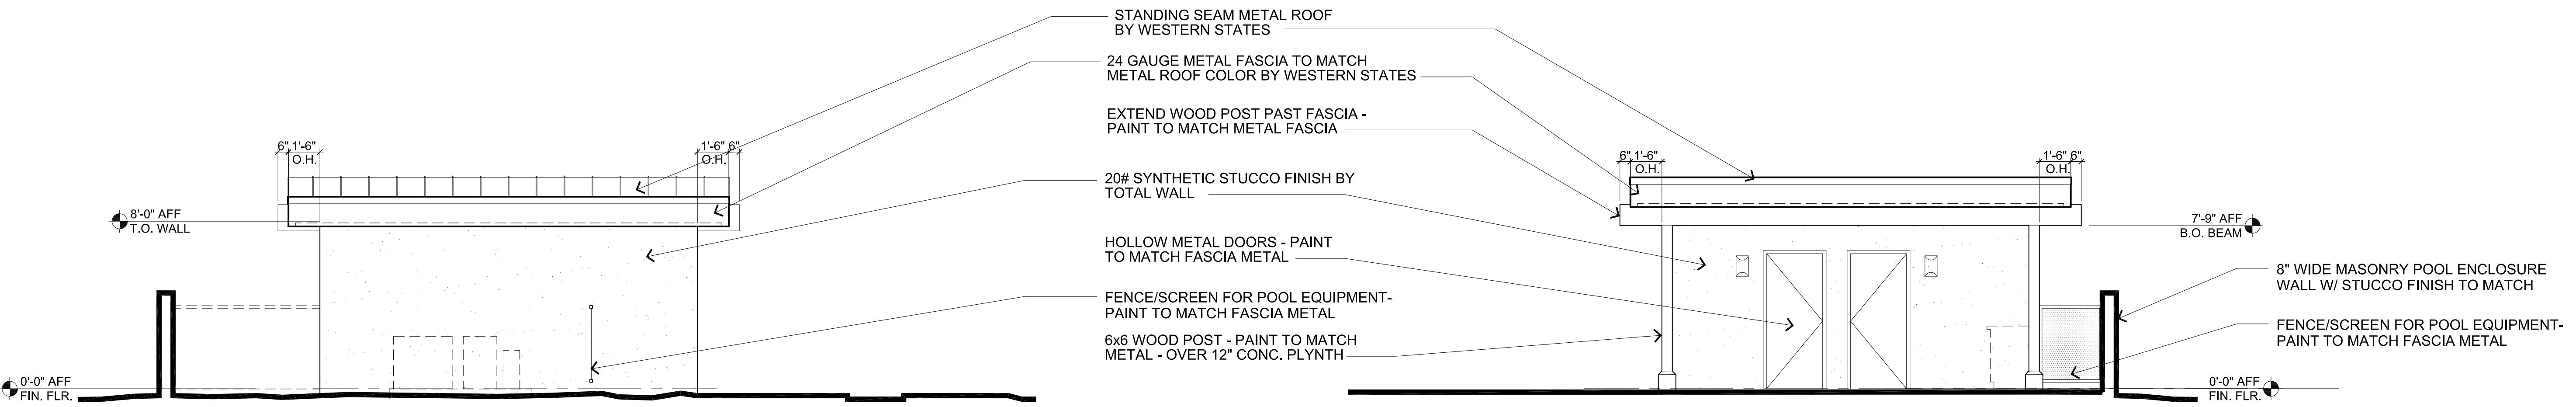


WEST CABANA ELEVATION

SCALE: 14" = 1'-0"


EAST CABANA ELEVATION

SCALE: 14" = 1'-0"

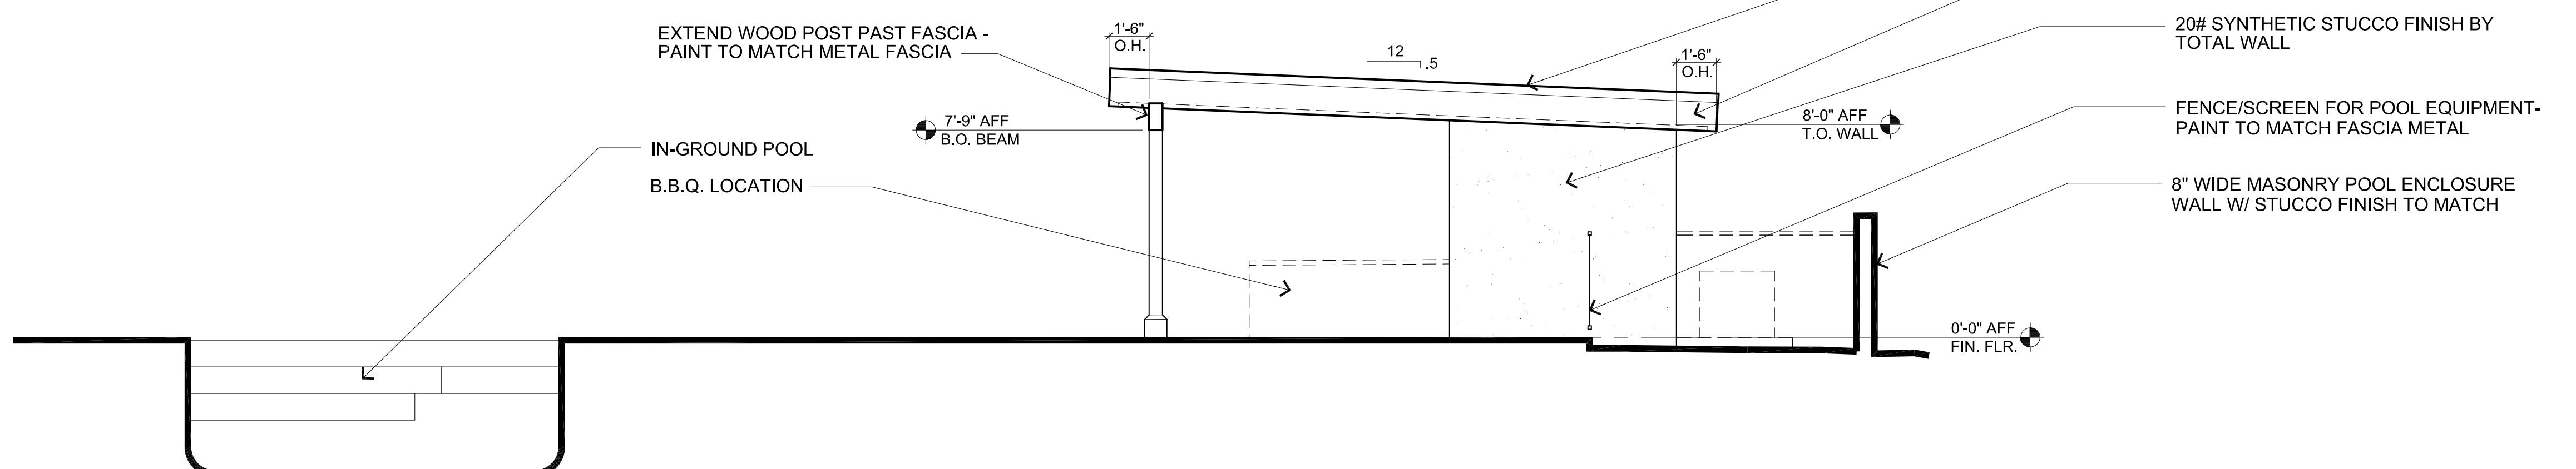

NORTH CABANA ELEVATION


SCALE: 14" = 1'-0"

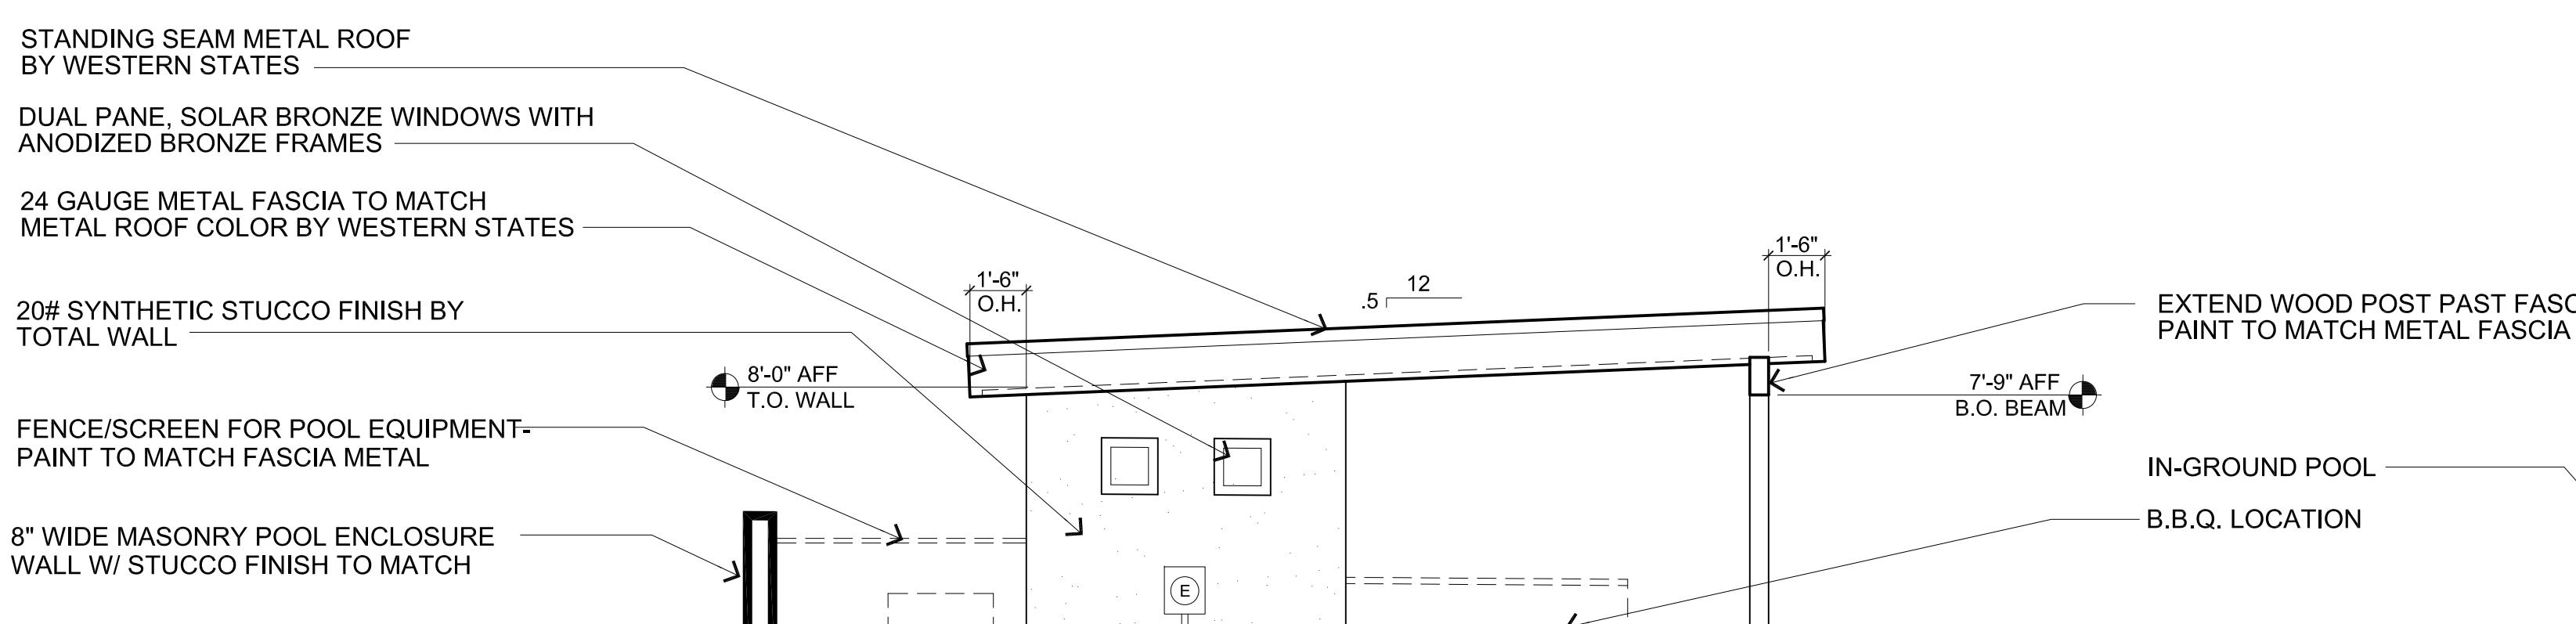


SOUTH CABANA ELEVATION

SCALE: 14" = 1'-0"

a4

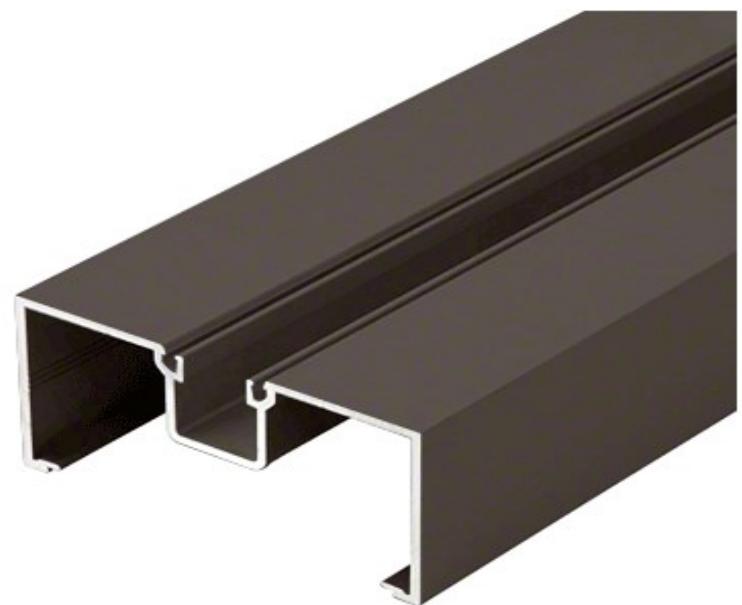

Milgard -
Anodized Aluminum Frames -
LRV = 20%

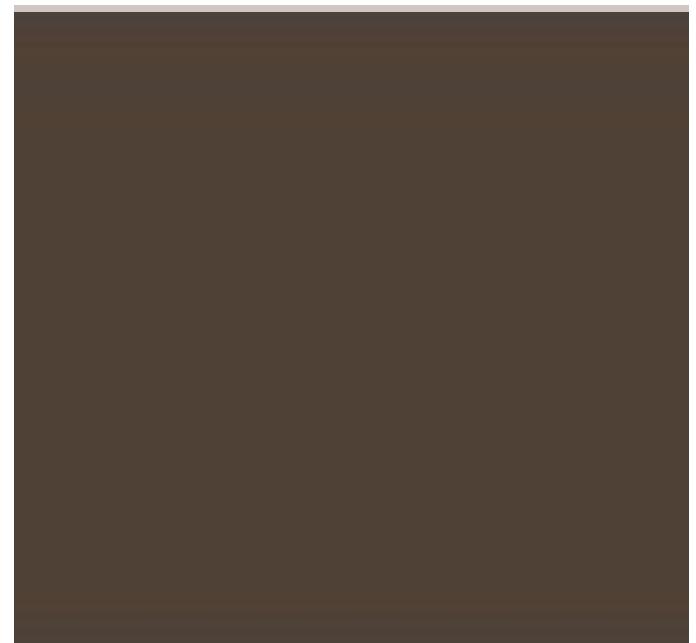

Western States -
Mansard Brown - Metal
Roofs & Garage Doors -
LRV = 27%




Total Wall - Sable
Wood - Stucco -
LRV = 26%




Davis Colors -
Concrete Flatwork -
Sangria -
LRV = 35%



El Dorado Stone -
Adobe Veneer - Bautista -
LRV = 31%

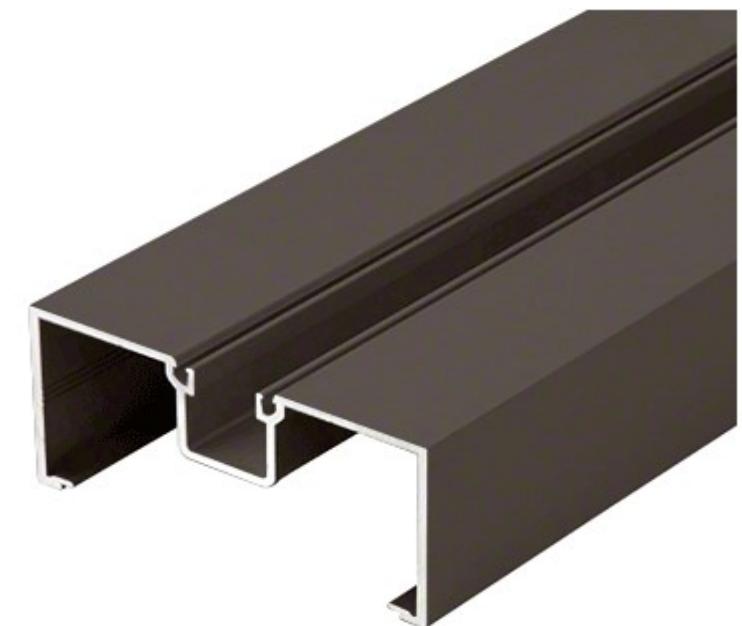

Milgard -
Anodized Aluminum Frames -
LRV 20%

 

Western States -
Burnished Slate - Metal
Roofs & Garage Doors -
LRV = 29%




Total Wall - Sandal
Wood - Stucco -
LRV = 31%




Davis Colors -
Concrete Flatwork -
Mesquite -
LRV = 33%



El Dorado Stone -
Ledge Stone Veneer - Clearwater -
LRV = 39%

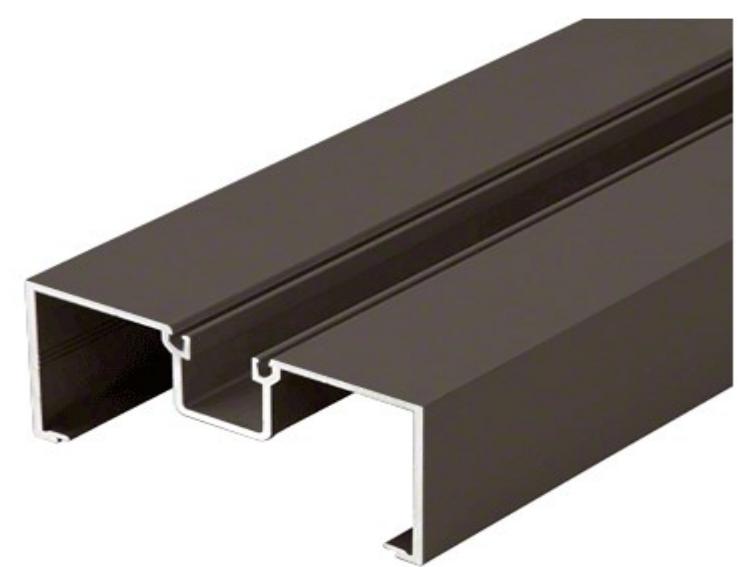


Milgard -
Anodized Aluminum
Frames -
LRV = 20%

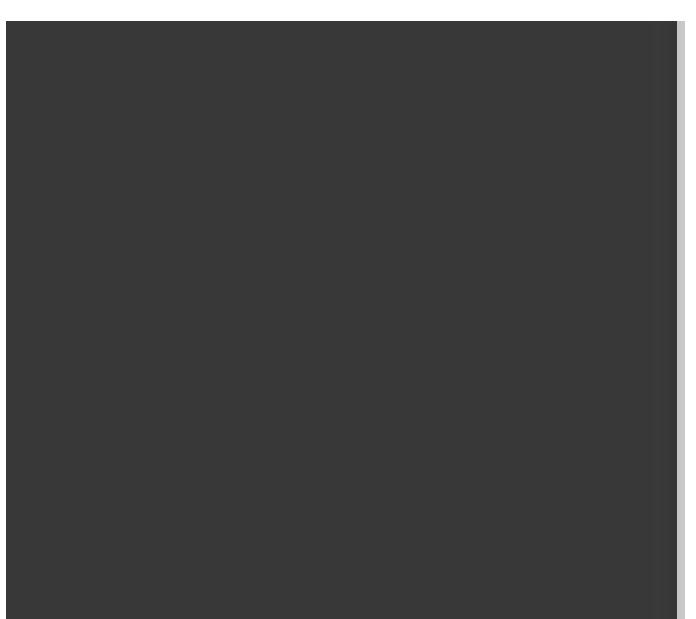


Western States -
Charcoal Gray - Metal
Roofs & Garage Doors -
LRV = 26%



Total Wall - Putty -
Stucco -
LRV = 33%

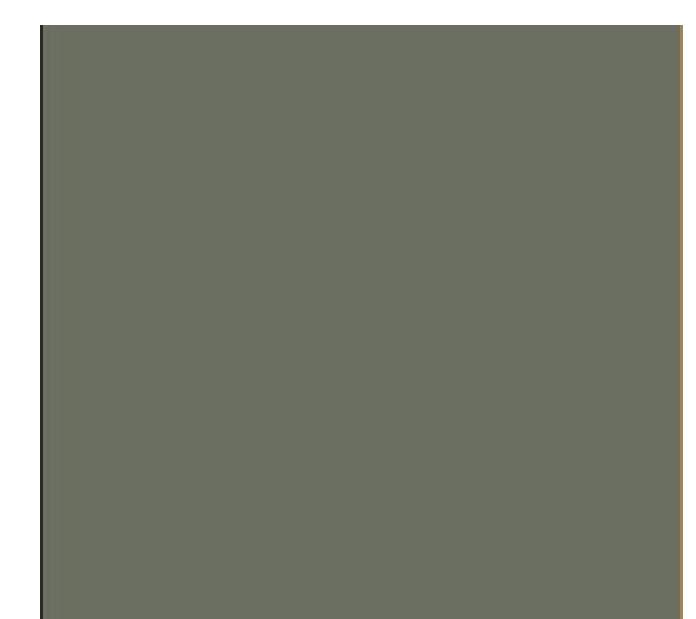


Davis Colors -
Concrete Flatwork -
Green Slate -
LRV = 31%

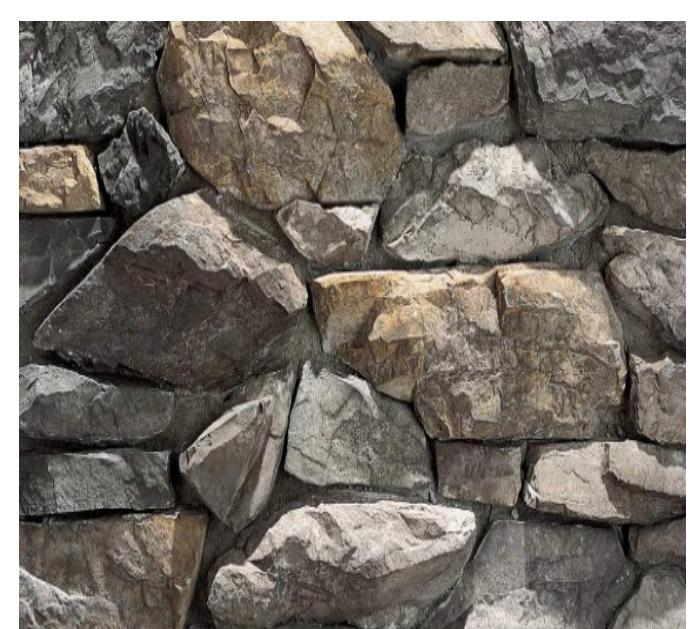


El Dorado Stone -
Shadow Rock - Teton -
LRV = 35%

Cool Color Palette


Residences at Morning Vista - Color & Material Palettes with Light Reflectivity Values

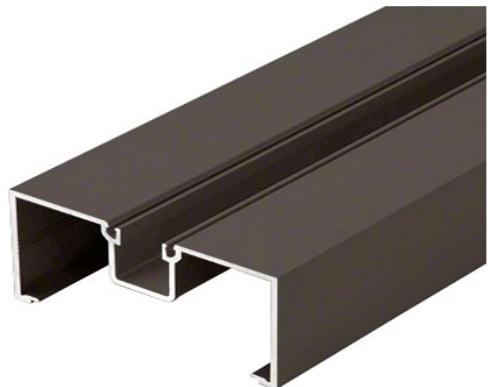

Anodized Aluminum Frames

 

Mansard Brown Metal
Roofs & Garage Doors

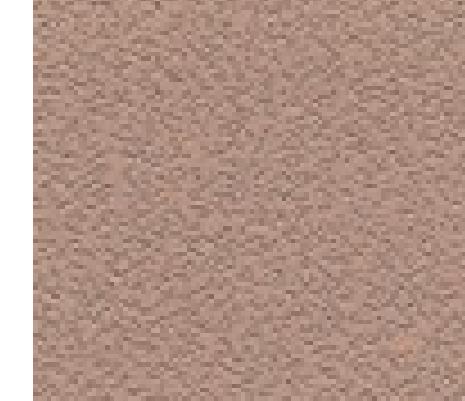

Sable Wood Stucco




Sangria Concrete



Bautista Adobe Veneer




Residences at Morning Vista - Front Elevation - Warm Palette

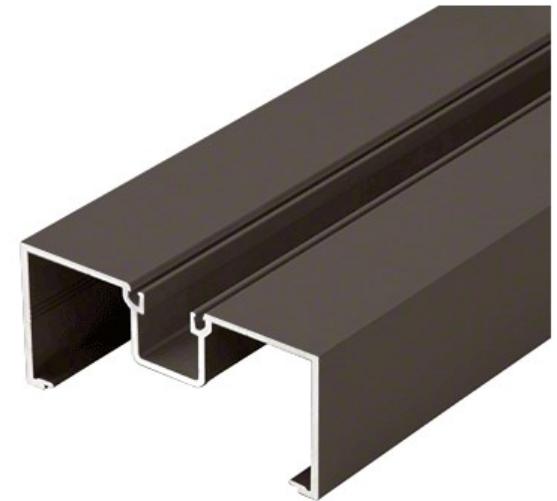

Anodized Aluminum Frames




Mansard Brown Metal
Roofs & Garage Doors

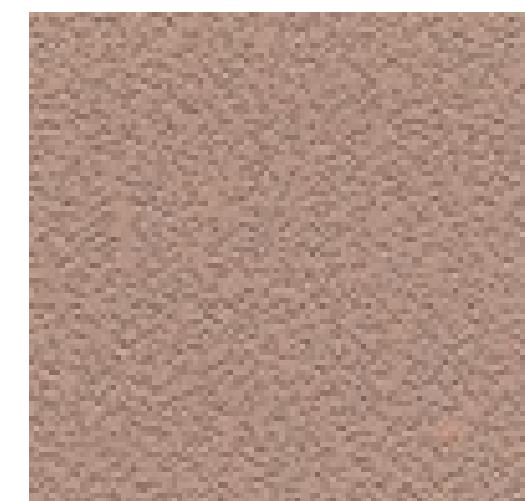

Sable Wood Stucco




Sangria Concrete

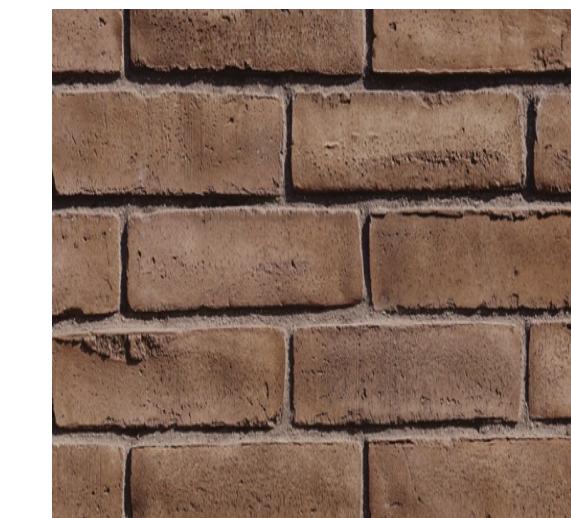

Bautista Adobe Veneer



Residences at Morning Vista - Side Elevation - Warm Palette

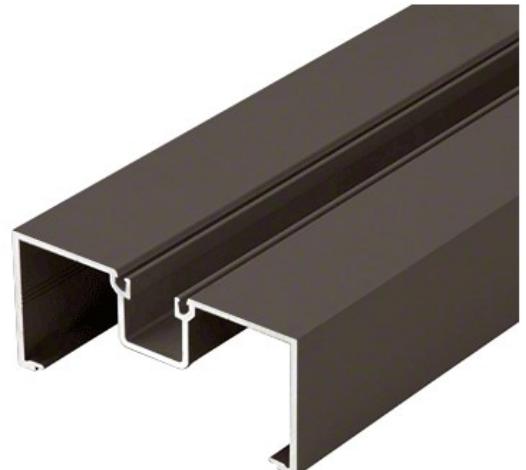

Anodized Aluminum Frames



Mansard Brown Metal
Roofs & Garage Doors



Sable Wood Stucco



Sangria Concrete



Bautista Adobe Veneer



Residences at Morning Vista - Rear Elevation - Warm Palette

Plant Palette

Trees:

Velvet Mesquite

Cactus:

Saguaro


Shrubs/Accents:


Gopher Plant
Autumn Sage

Groundcovers:


Purple Trailing Lantana

Scheme A “Warm Palette”

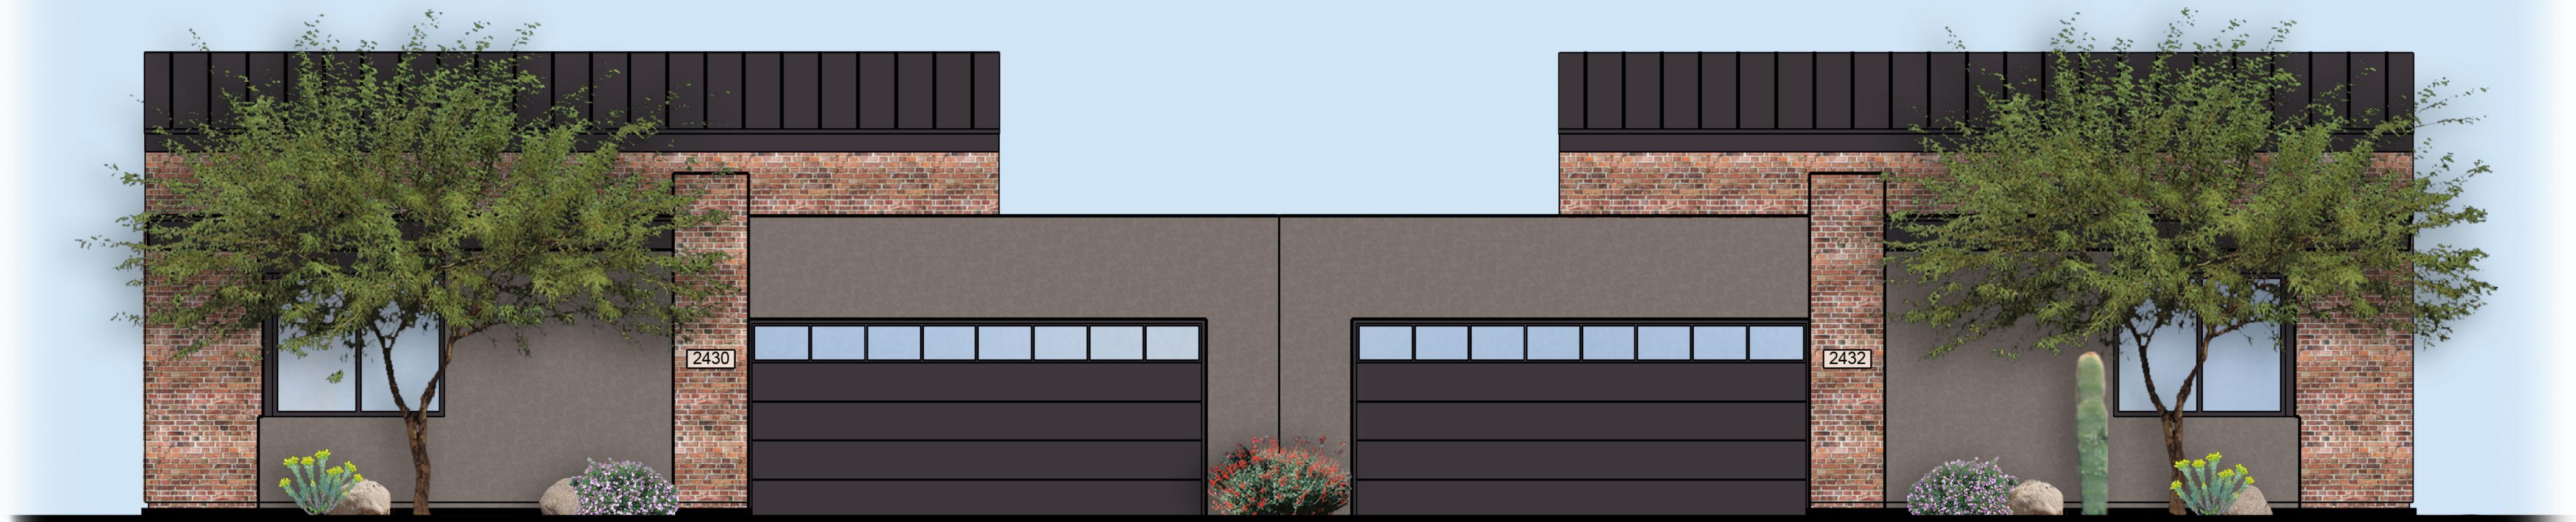

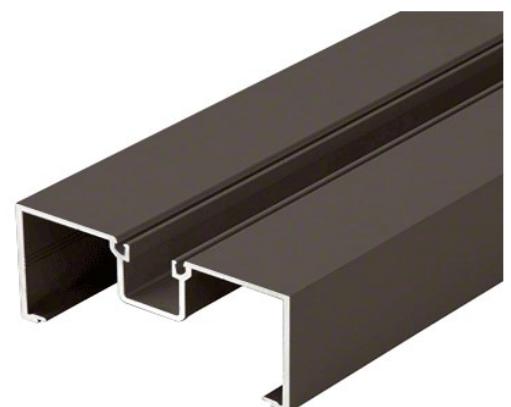

Anodized Aluminum Frames

 

Burnished Slate Metal
Roof & Garage Doors



Sandal Wood Stucco




Mesquite Concrete



Clearwater Ledgestone Veneer




Residences at Morning Vista - Front Elevation - Neutral Palette

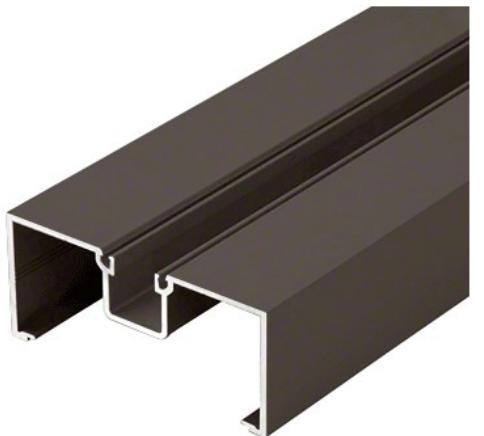

Anodized Aluminum Frames




Burnished Slate Metal
Roof & Garage Doors

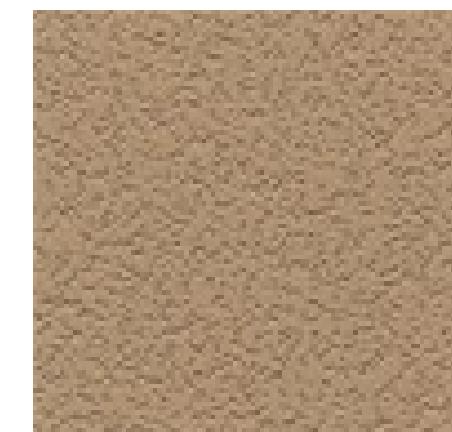

Sandal Wood Stucco




Mesquite Concrete

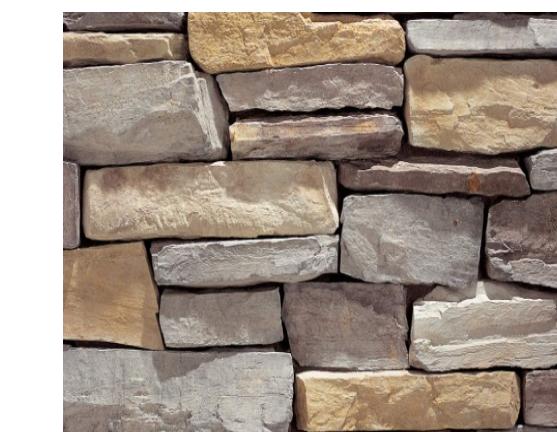


Clearwater Ledgestone Veneer



Residences at Morning Vista - Side Elevation - Neutral Palette

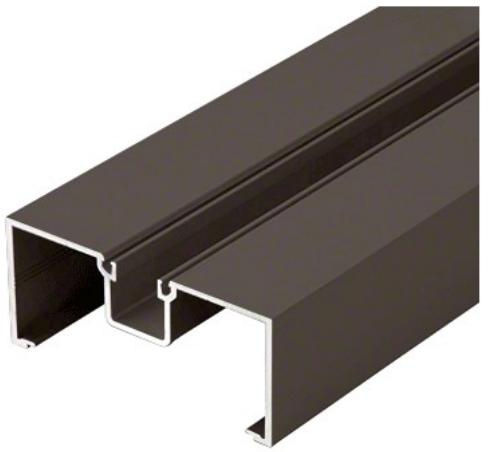

Anodized Aluminum Frames

 

Burnished Slate Metal
Roof & Garage Doors



Sandal Wood Stucco



Mesquite Concrete



Clearwater Ledge Stone Veneer



Residences at Morning Vista - Rear Elevation - Neutral Palette

Plant Palette

Trees:

Desert Willow

Cactus:

Saguaro

Shrubs/Accents:


Fairy Duster


Brakelights Yucca

Groundcovers:

Yellow Trailing Lantana

Scheme B “Neutral Palette”

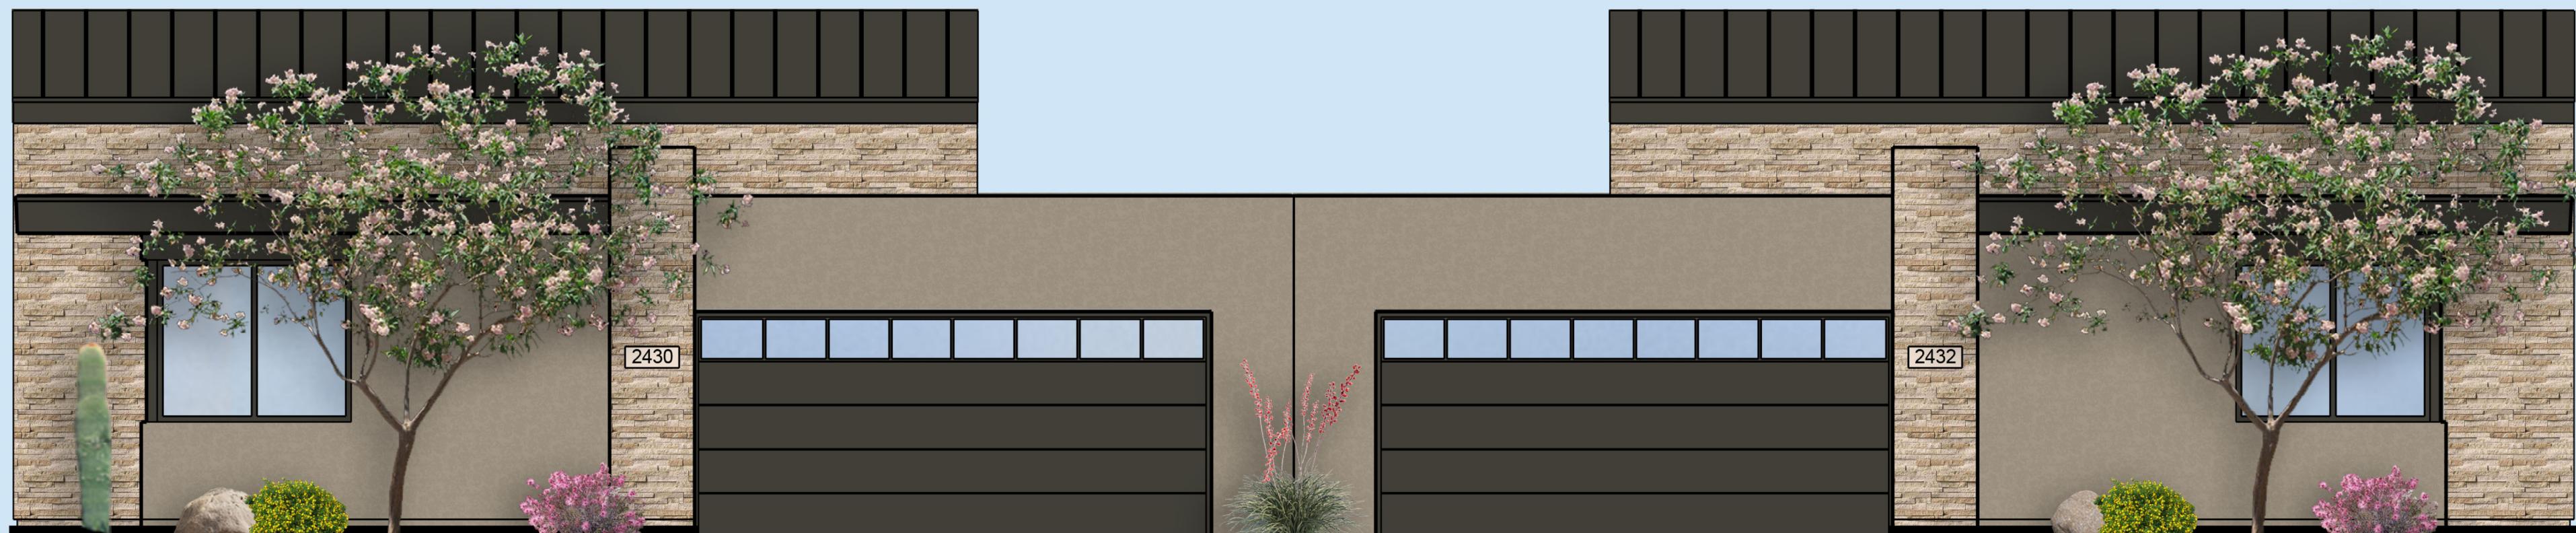

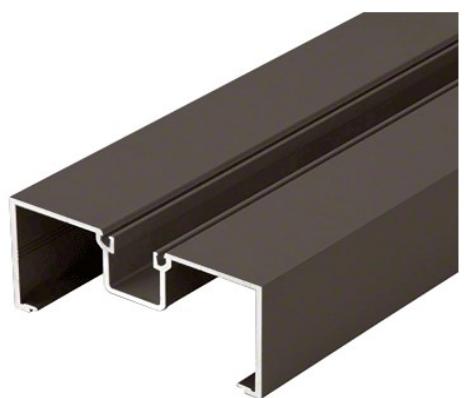


Anodized Aluminum Frames



Charcoal Gray Metal
Roof & Garage Doors



Putty Gray Stucco

 


Green Slate Concrete



Teton Shadow Rock Veneer




Residences at Morning Vista - Front Elevation - Cool Palette

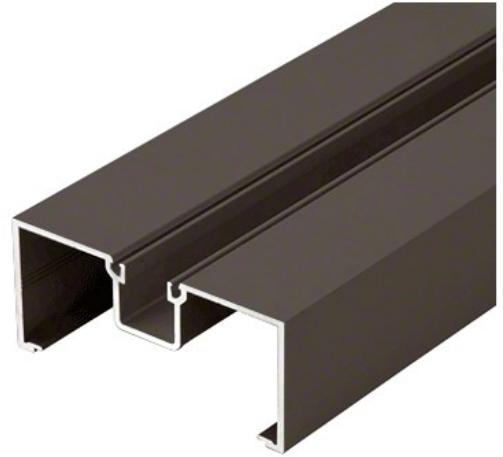

Anodized Aluminum Frames



Charcoal Gray Metal
Roof & Garage Doors

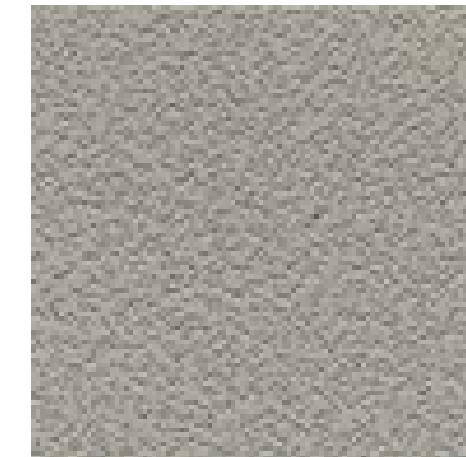

Putty Gray Stucco




Green Slate Concrete



Teton Shadow Rock Veneer




Residences at Morning Vista - Side Elevation - Cool Palette

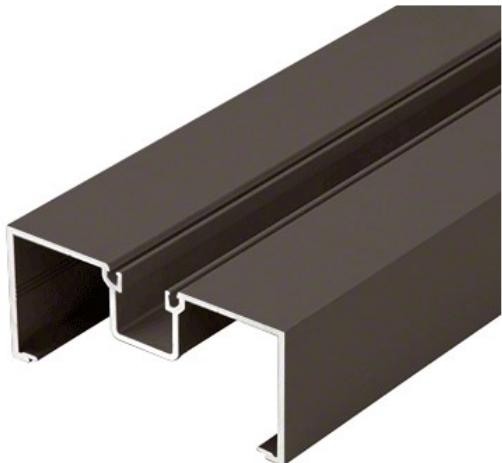


Anodized Aluminum Frames



Charcoal Gray Metal
Roof & Garage Doors

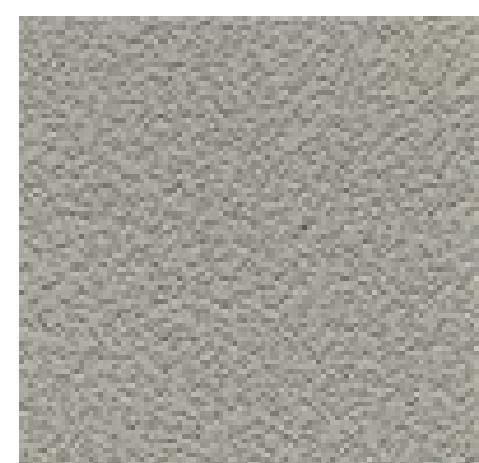

Putty Gray Stucco

 

Green Slate Concrete



Teton Shadow Rock Veneer



Residences at Morning Vista - Rear Elevation - Cool Palette

Plant Palette

Trees:

Blue Palo Verde

Cactus:

Saguaro

Shrubs/Accents:

Black Dalea

Blue Yucca

Desert Milkweed

Scheme C “Cool Palette”




Plant Palette
Trees:
Velvet Mesquite
Cactus:
Saguaro
Shrubs/Accents:
Gopher Plant
Autumn Sage
Groundcovers:
Purple Trailing Lantana

Scheme A
"Warm Palette"



Plant Palette
Trees:
Desert Willow
Cactus:
Saguaro
Shrubs/Accents:
Fairy Duster
Brakelights Yucca
Groundcovers:
Yellow Trailing Lantana


Scheme B
"Neutral Palette"

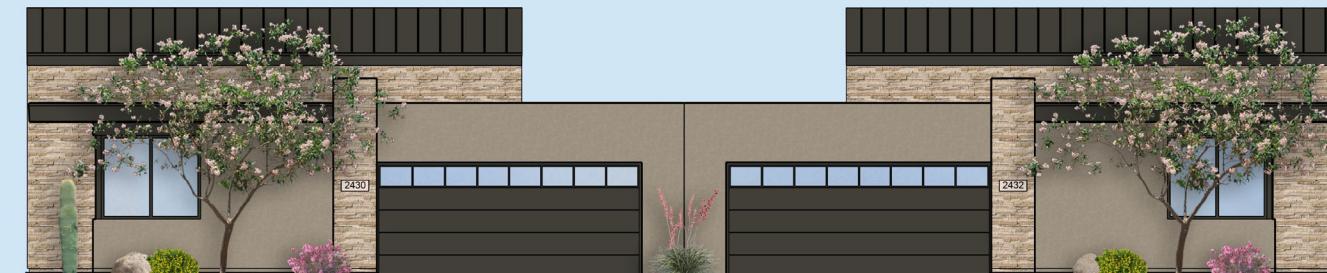

Plant Palette
Trees:
Blue Palo Verde
Cactus:
Saguaro
Shrubs/Accents:
Black Dalea
Blue Yucca
Desert Milkweed

Scheme C
"Cool Palette"



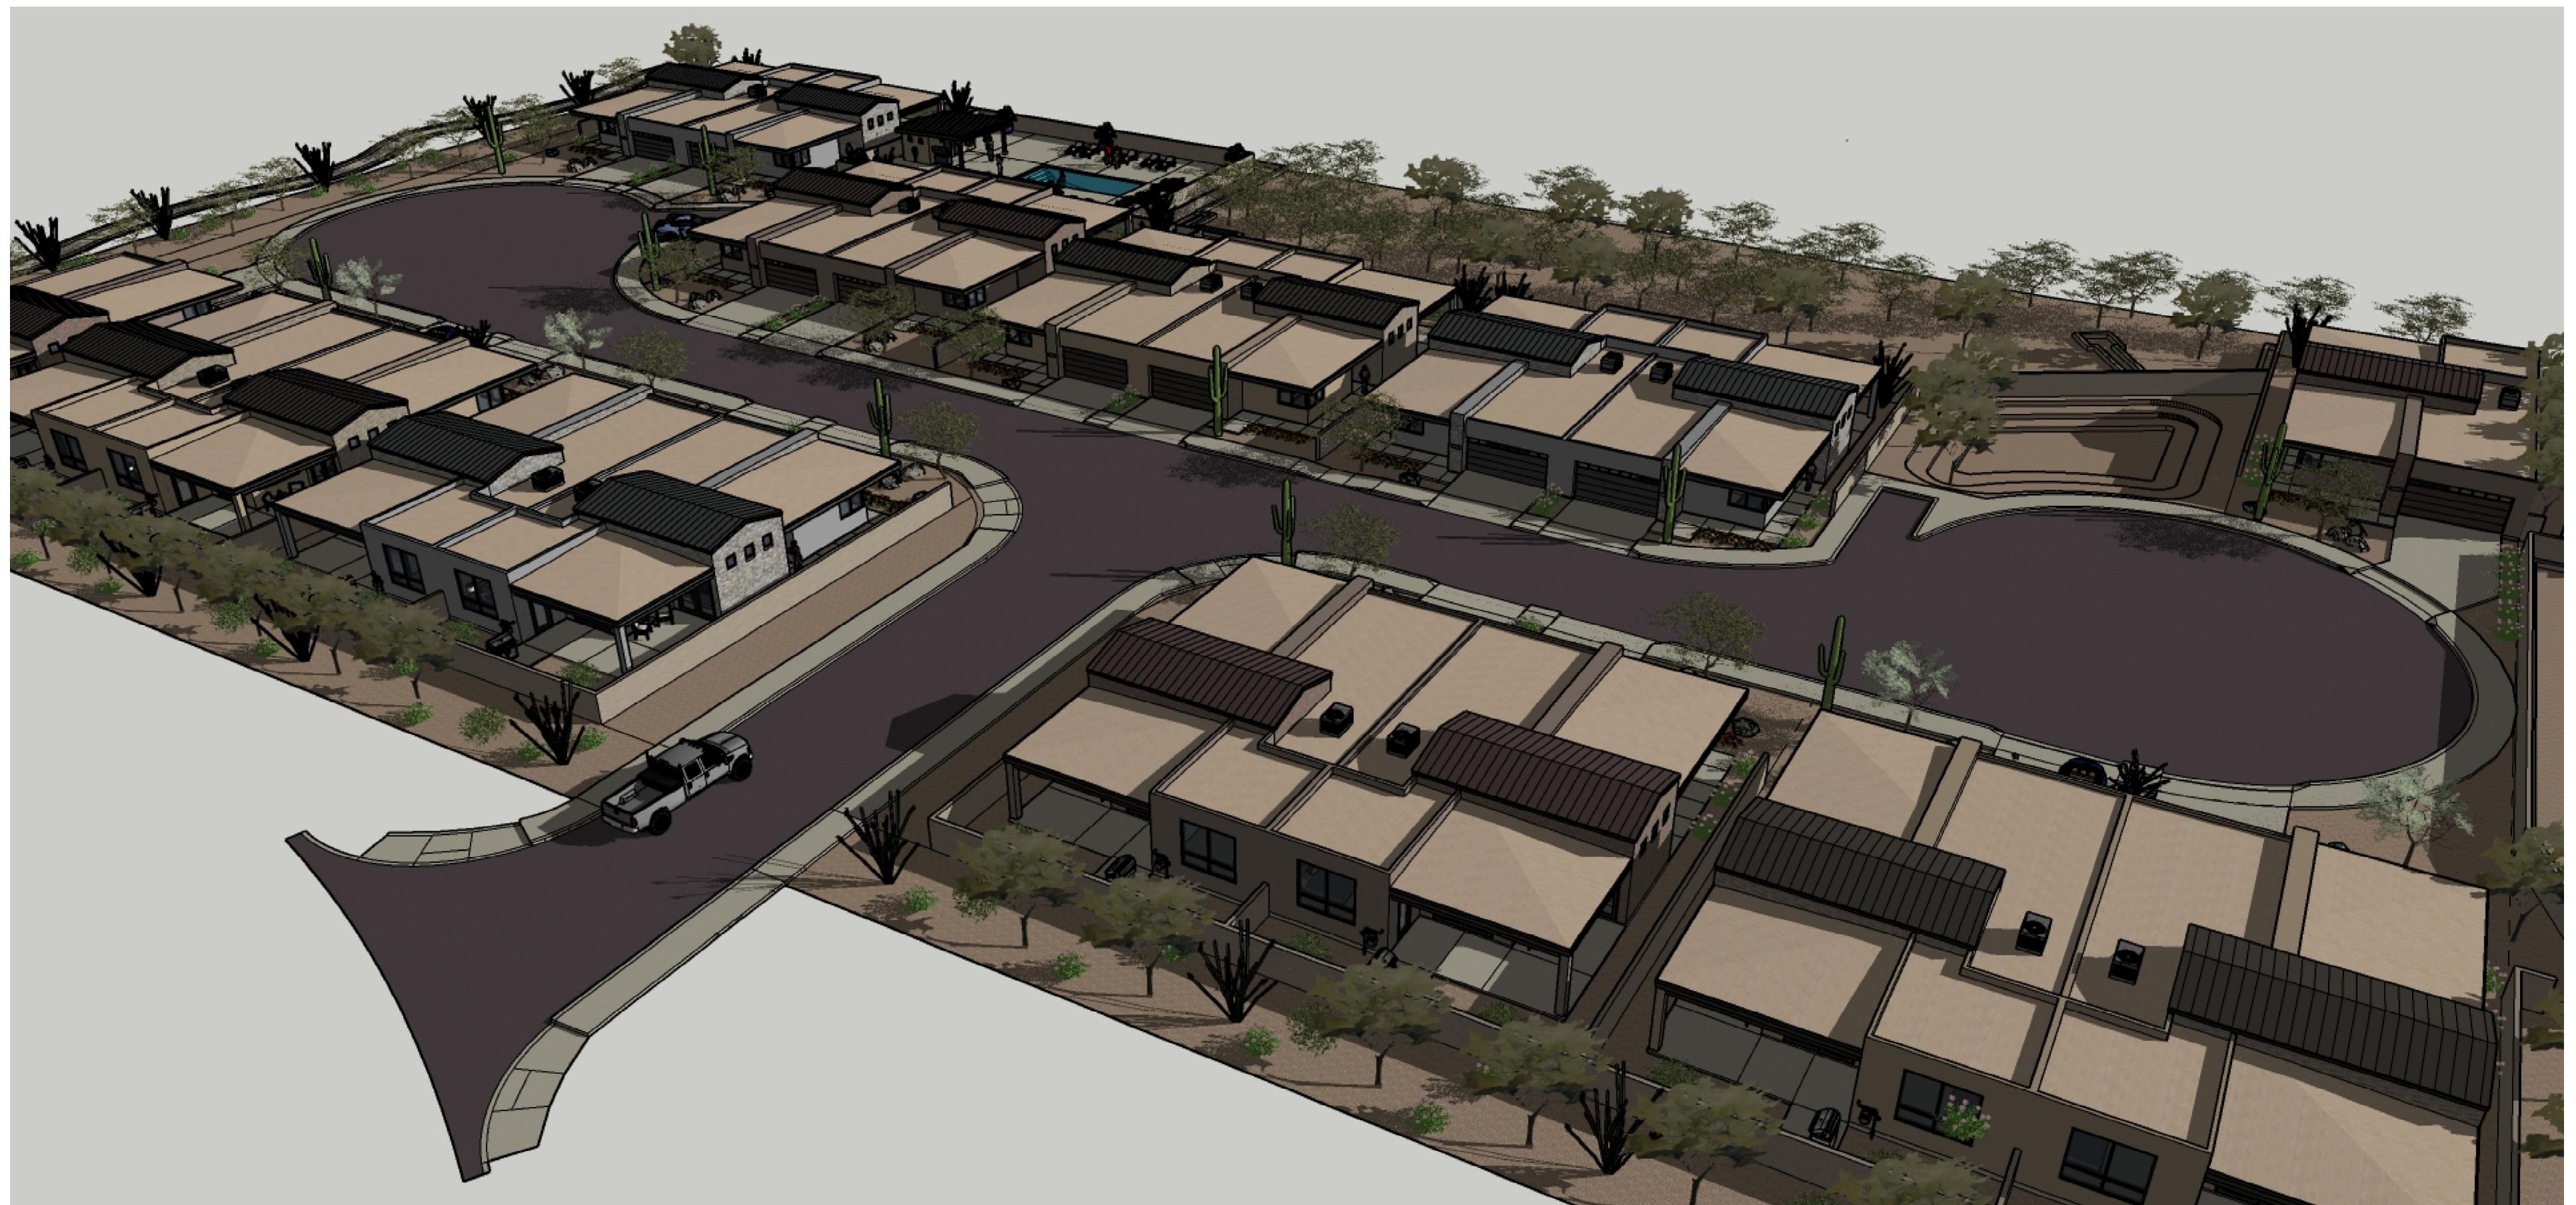

Residences at Morning Vista - Overall View



Residences at Morning Vista - Aerial View of Common Area



Residences at Morning Vista - Street View #1



Residences at Morning Vista - Street View #2





Residences at Morning Vista - Street View #3





Residences at Morning Vista - Mechanical Screening - Front Elevation



Residences at Morning Vista - Mechanical Screening - Aerial View