




① NORTH ELEVATION

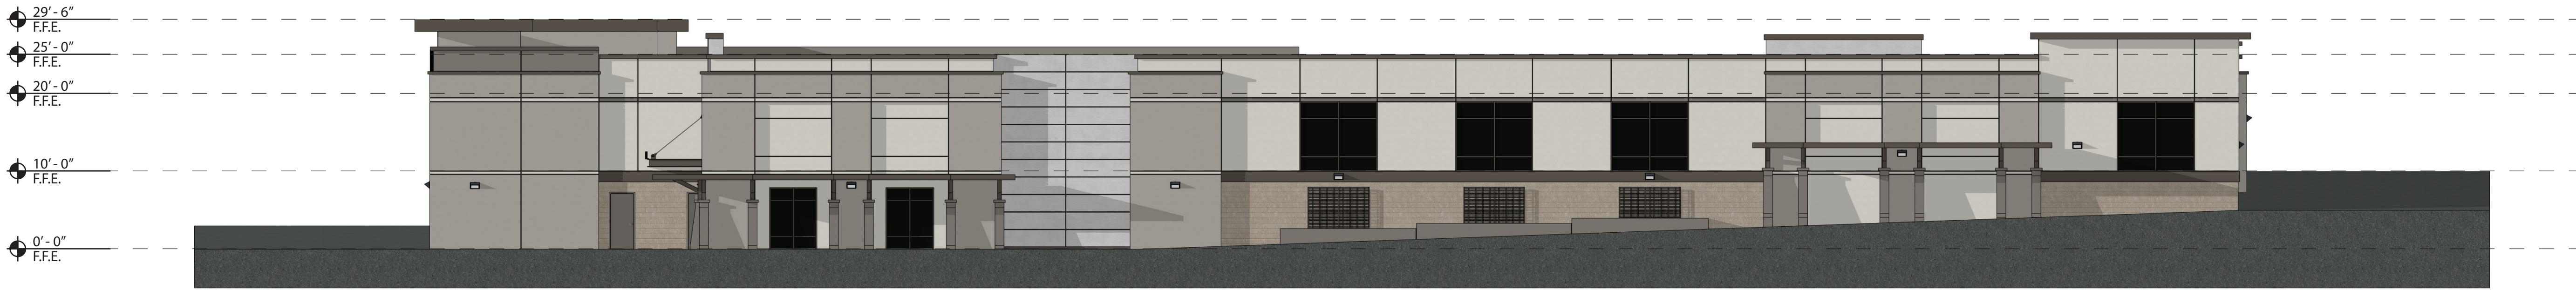

② SOUTH ELEVATION

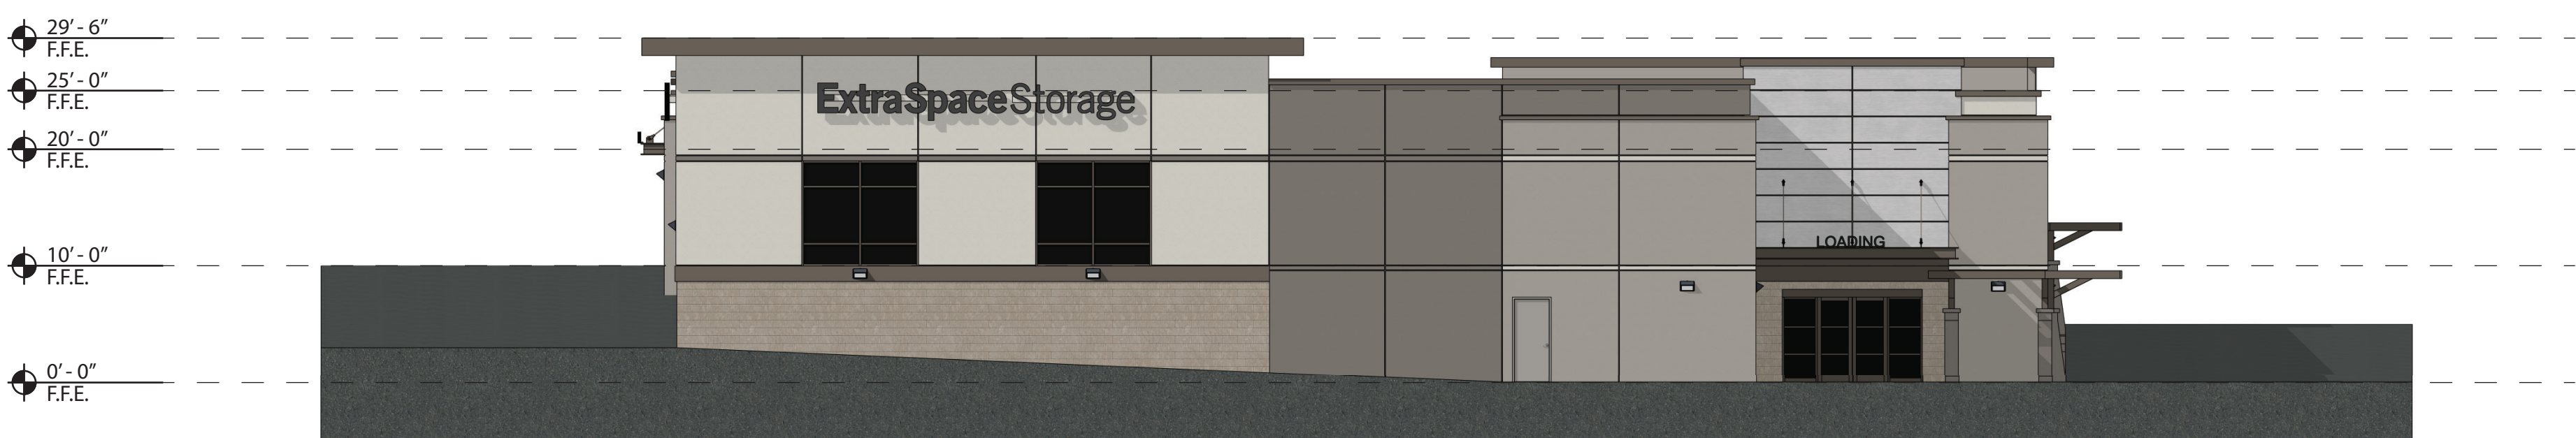

③ WEST ELEVATION

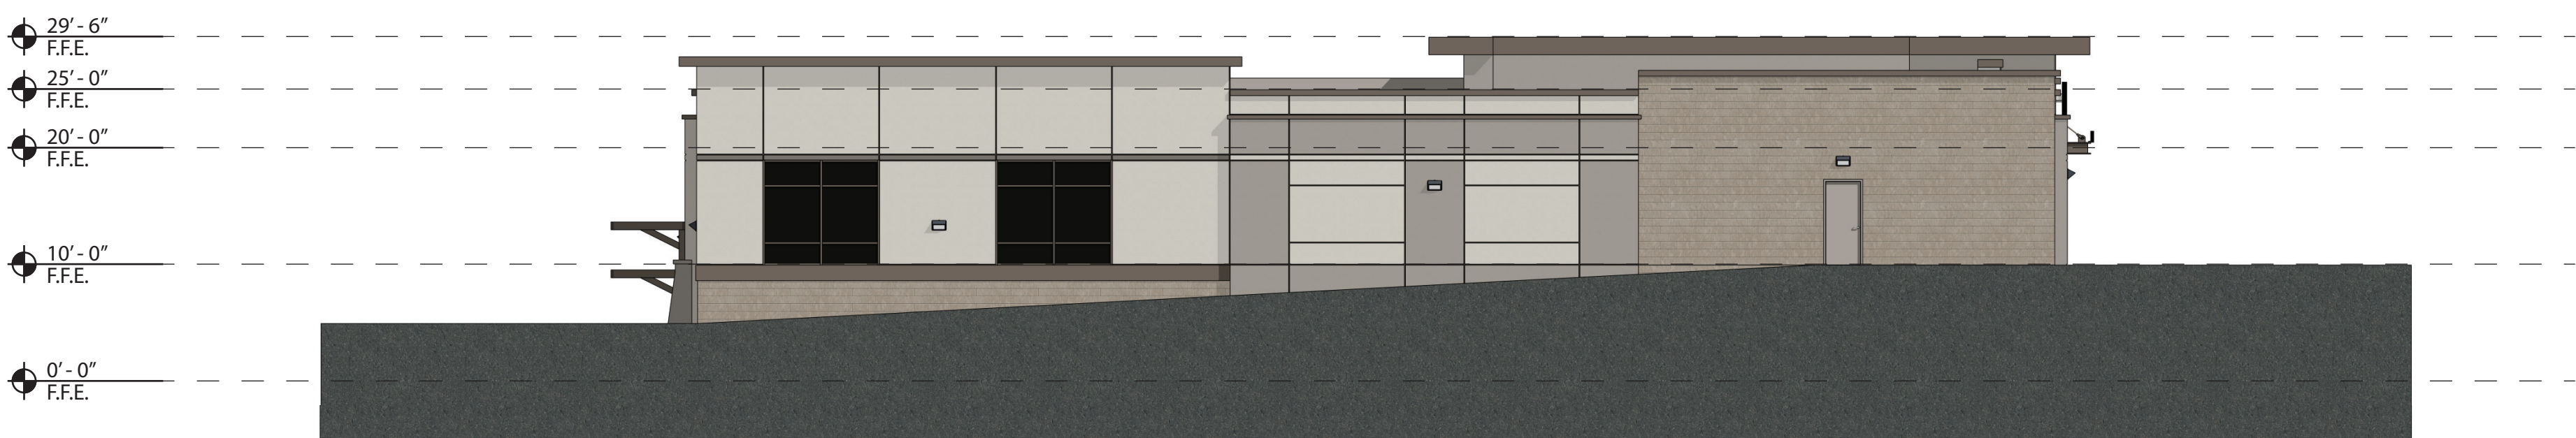

④ EAST ELEVATION

NEW BUILDING ELEVATIONS



EXTRA SPACE STORAGE, Inc. CORPORATE OFFICE  
2795 EAST COTTONWOOD PARKWAY, SUITE 400  
SALT LAKE CITY, UT 84121  
801.365.4533

ExtraSpaceStorage

OCTOBER 16 2024

ORO VALLEY, AZ 85704


8710 N. ORACLE ROAD

ESS SITE #0814





① WEST ELEVATION

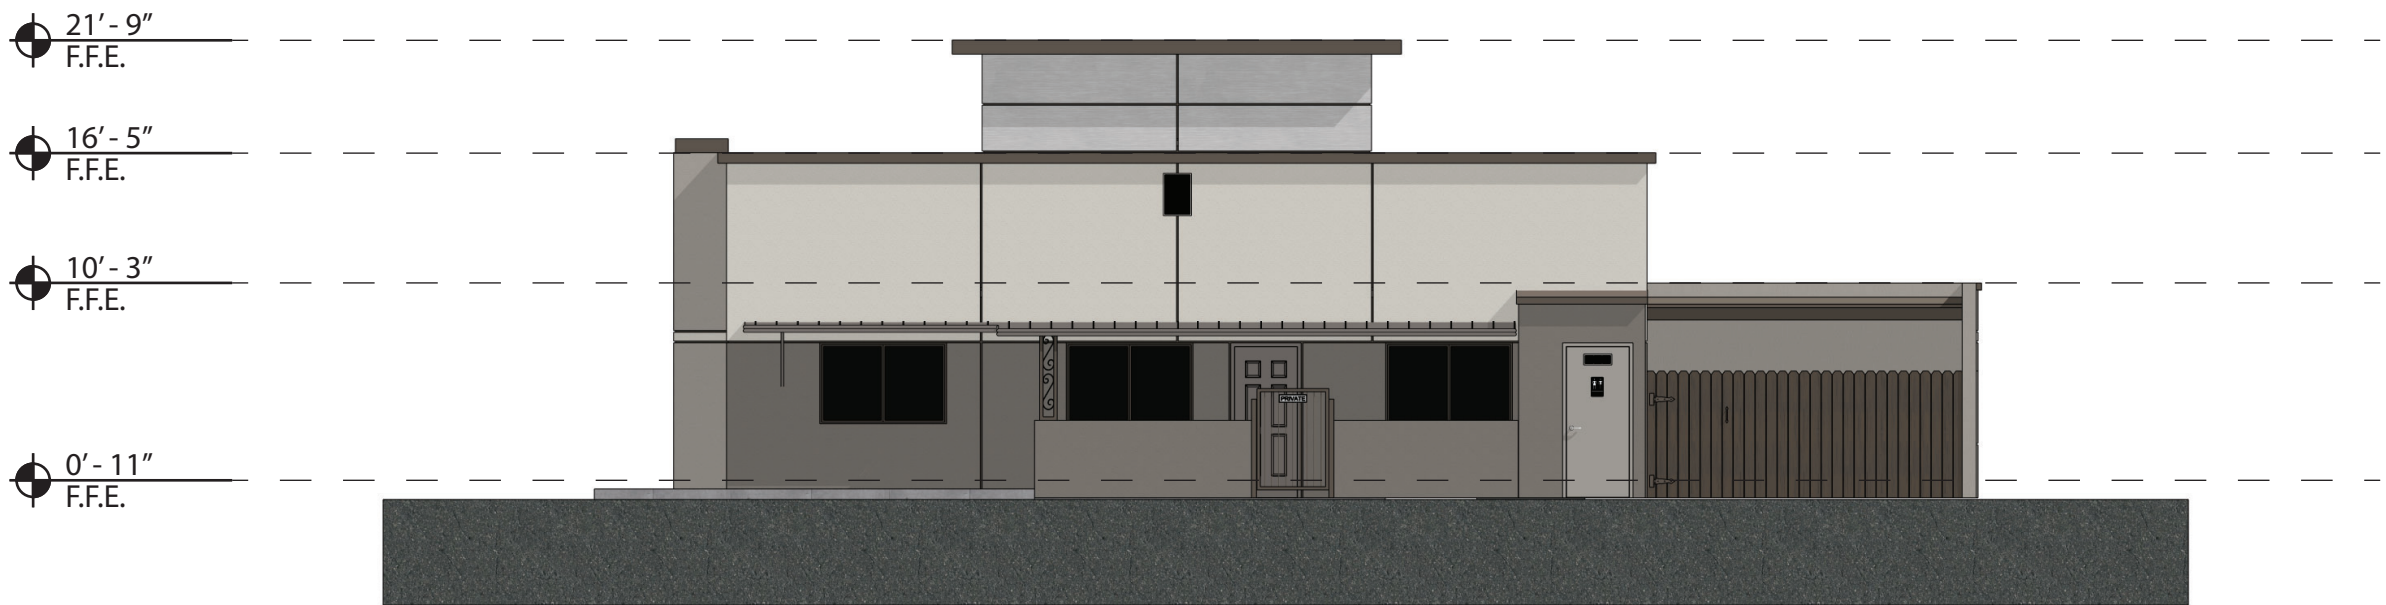

② EAST ELEVATION



③ SOUTH ELEVATION



④ NORTH ELEVATION

UPDATED OFFICE ELEVATIONS



EXTRA SPACE STORAGE, Inc. CORPORATE OFFICE  
2795 EAST COTTONWOOD PARKWAY, SUITE 400  
SALT LAKE CITY, UT 84121  
801.365.4533

ExtraSpaceStorage

OCTOBER 16 2024

ORO VALLEY, AZ 85704  
8710 N. ORACLE ROAD  
ESS SITE #0814