








4

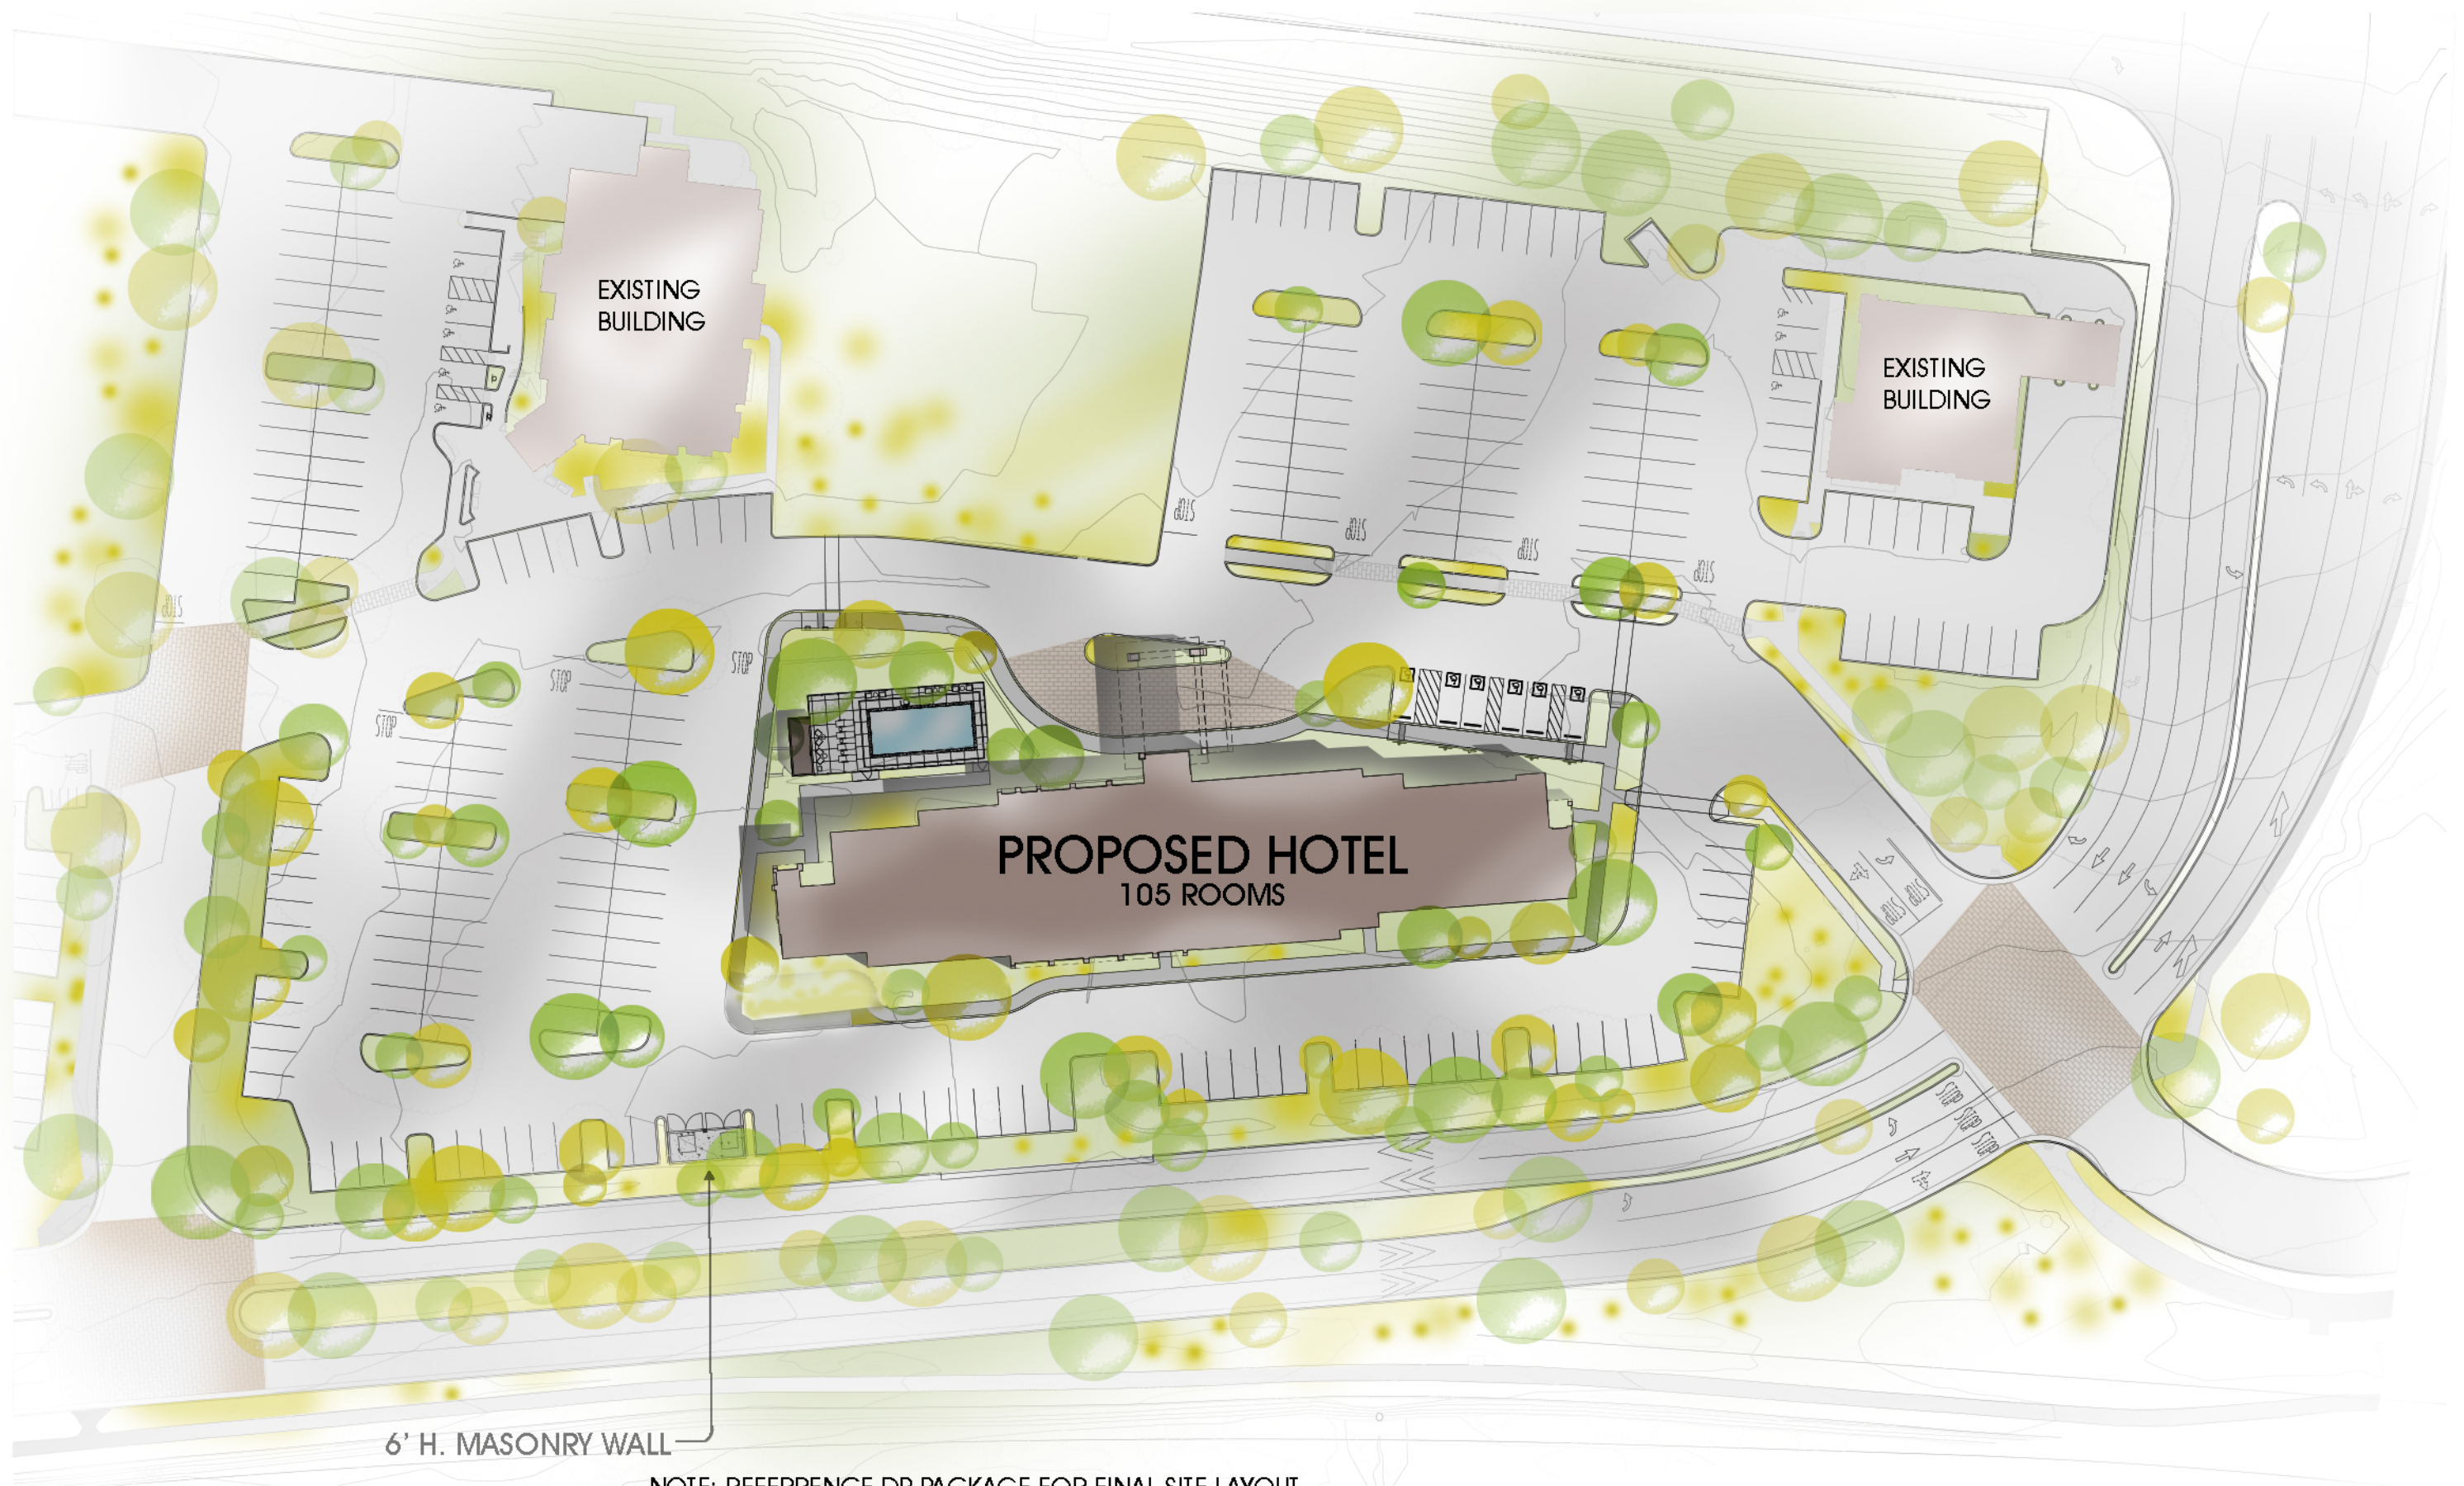

1 EAST ELEVATION
SCALE: 3/32" = 1'-0"



2 NORTH ELEVATION
SCALE: 3/32" = 1'-0"



4 POOL BUILDING ELEVATIONS
SCALE: 3/32" = 1'-0"

3 TRASH ENCLOSURE EAST ELEVATION
SCALE: 3/32" = 1'-0"



DESERT HOSPITALITY
MANAGEMENT



HAMPTON INN & SUITES

Oro Valley, Arizona



JOB #3533-23

07/12/2023

I



1 WEST ELEVATION
SCALE: 3/32" = 1'-0"



2 SOUTH ELEVATION
SCALE: 3/32" = 1'-0"

2



DE6122
Dry Creek
LRV-55




DEC756
Weathered Brown
LRV-8



Stone Veneer
Vistoso Stone




Custom-Bilt Metals
Metal Accent
Musket

 

DE6074
Frontier Land
LRV-37



DE6111
S'mores
LRV-23

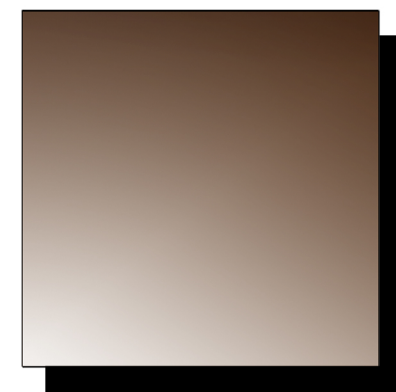

Window Frame
Dark Bronze
Anodized



Cocoa Brown
CMU
By Superlite