




LEFT ELEVATION  
ELEVATION A  
1/8" = 1'-0"



REAR ELEVATION  
ELEVATION A  
1/8" = 1'-0"

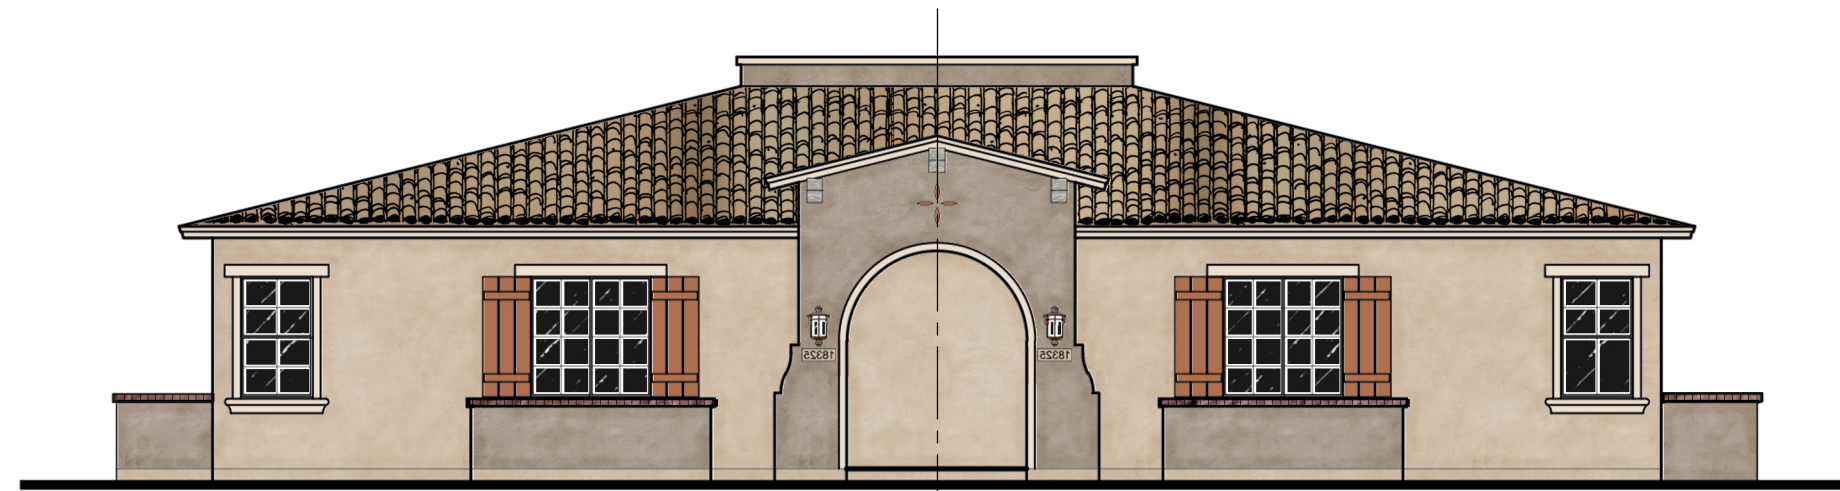

RIGHT ELEVATION  
ELEVATION A  
1/8" = 1'-0"




FRONT ELEVATION  
ELEVATION A  
1/4" = 1'-0"






**LEFT ELEVATION**  
ELEVATION A  
1/8" = 1'-0"

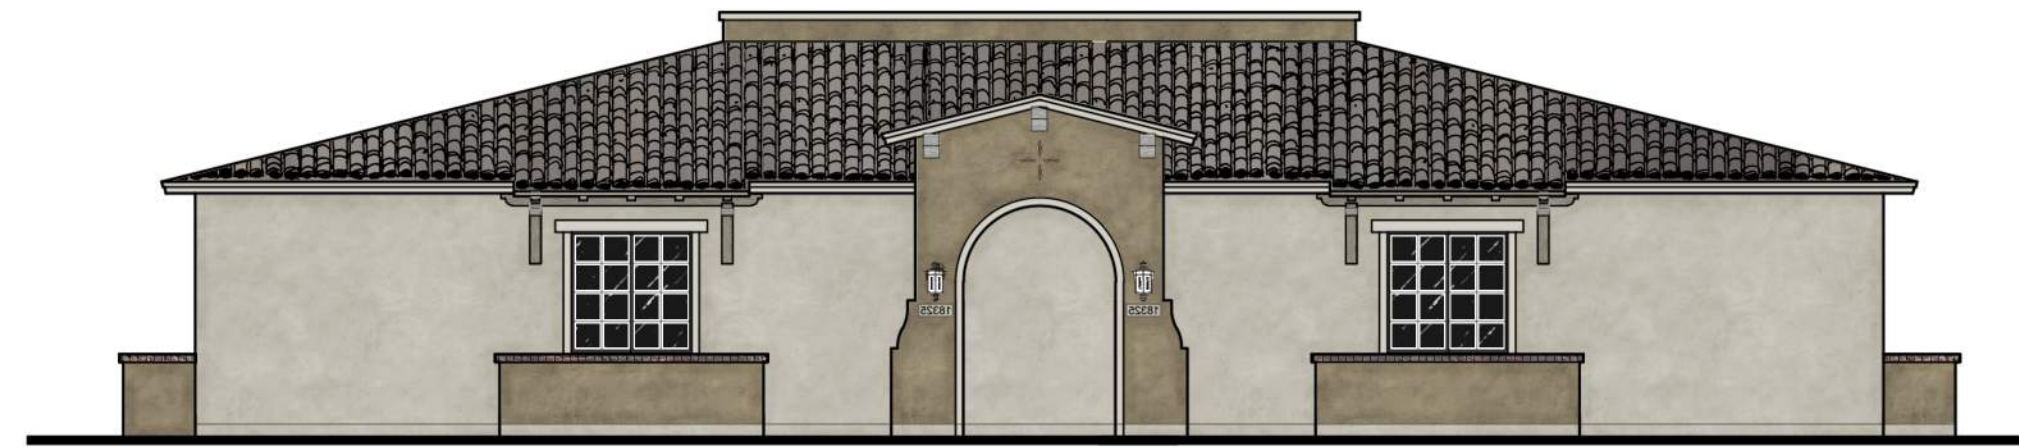

**REAR ELEVATION**  
ELEVATION A  
1/8" = 1'-0"



**RIGHT ELEVATION**  
ELEVATION A  
1/8" = 1'-0"

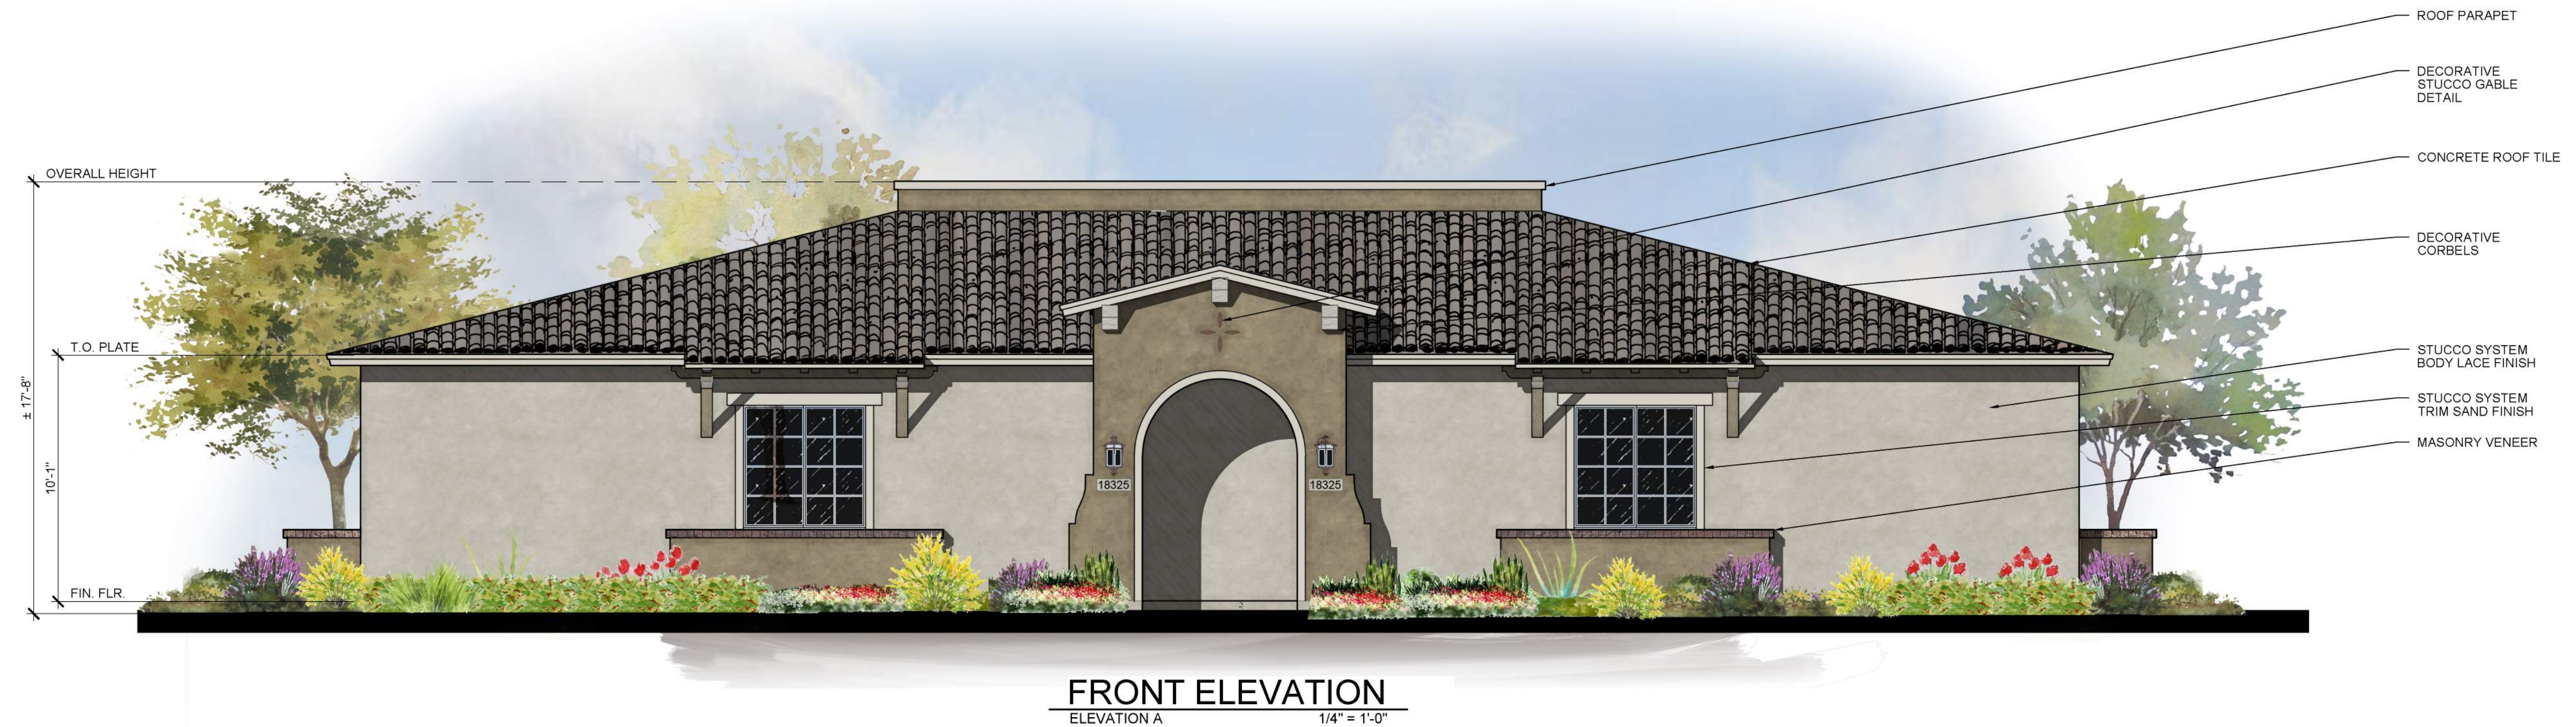





**LEFT ELEVATION**  
ELEVATION A  
1/8" = 1'-0"



**REAR ELEVATION**  
ELEVATION A  
1/8" = 1'-0"



**RIGHT ELEVATION**  
ELEVATION A  
1/8" = 1'-0"

