



L-1


## SITE BUFFER YARD / LANDSCAPE AMENITY PLAN

SCALE: 1"=60'




ARC STUDIOS • 520.882.9655



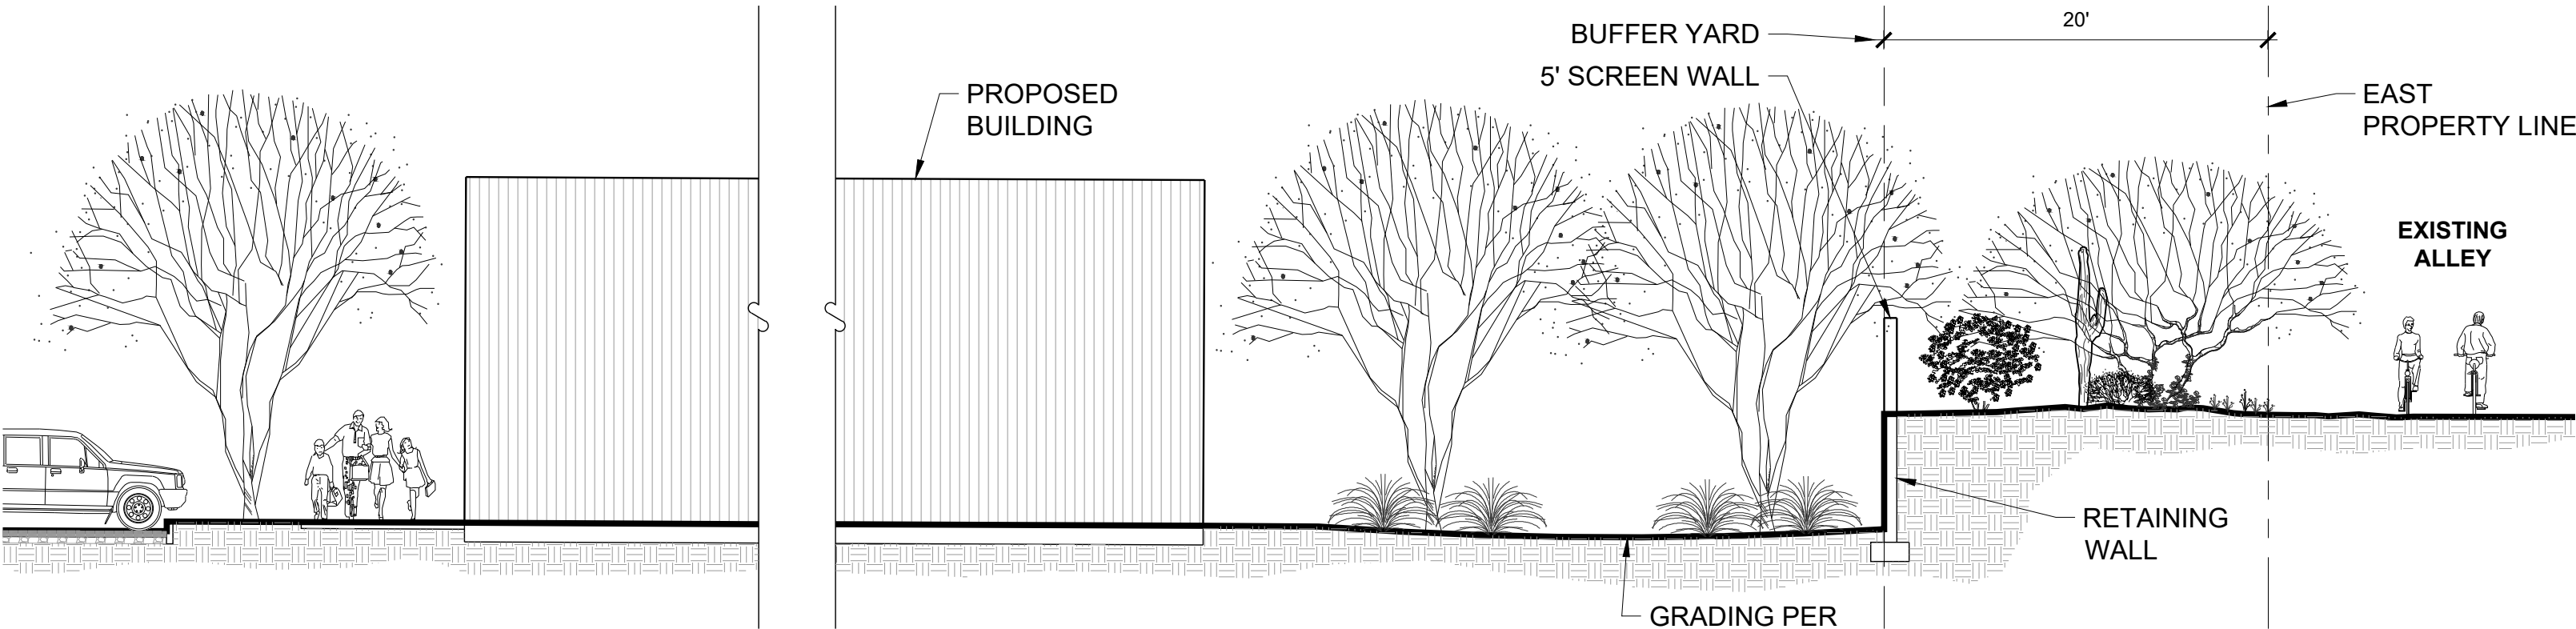

**SECTION 1 - EAST PROPERTY LINE - LOOKING NORTH**

scale: nts


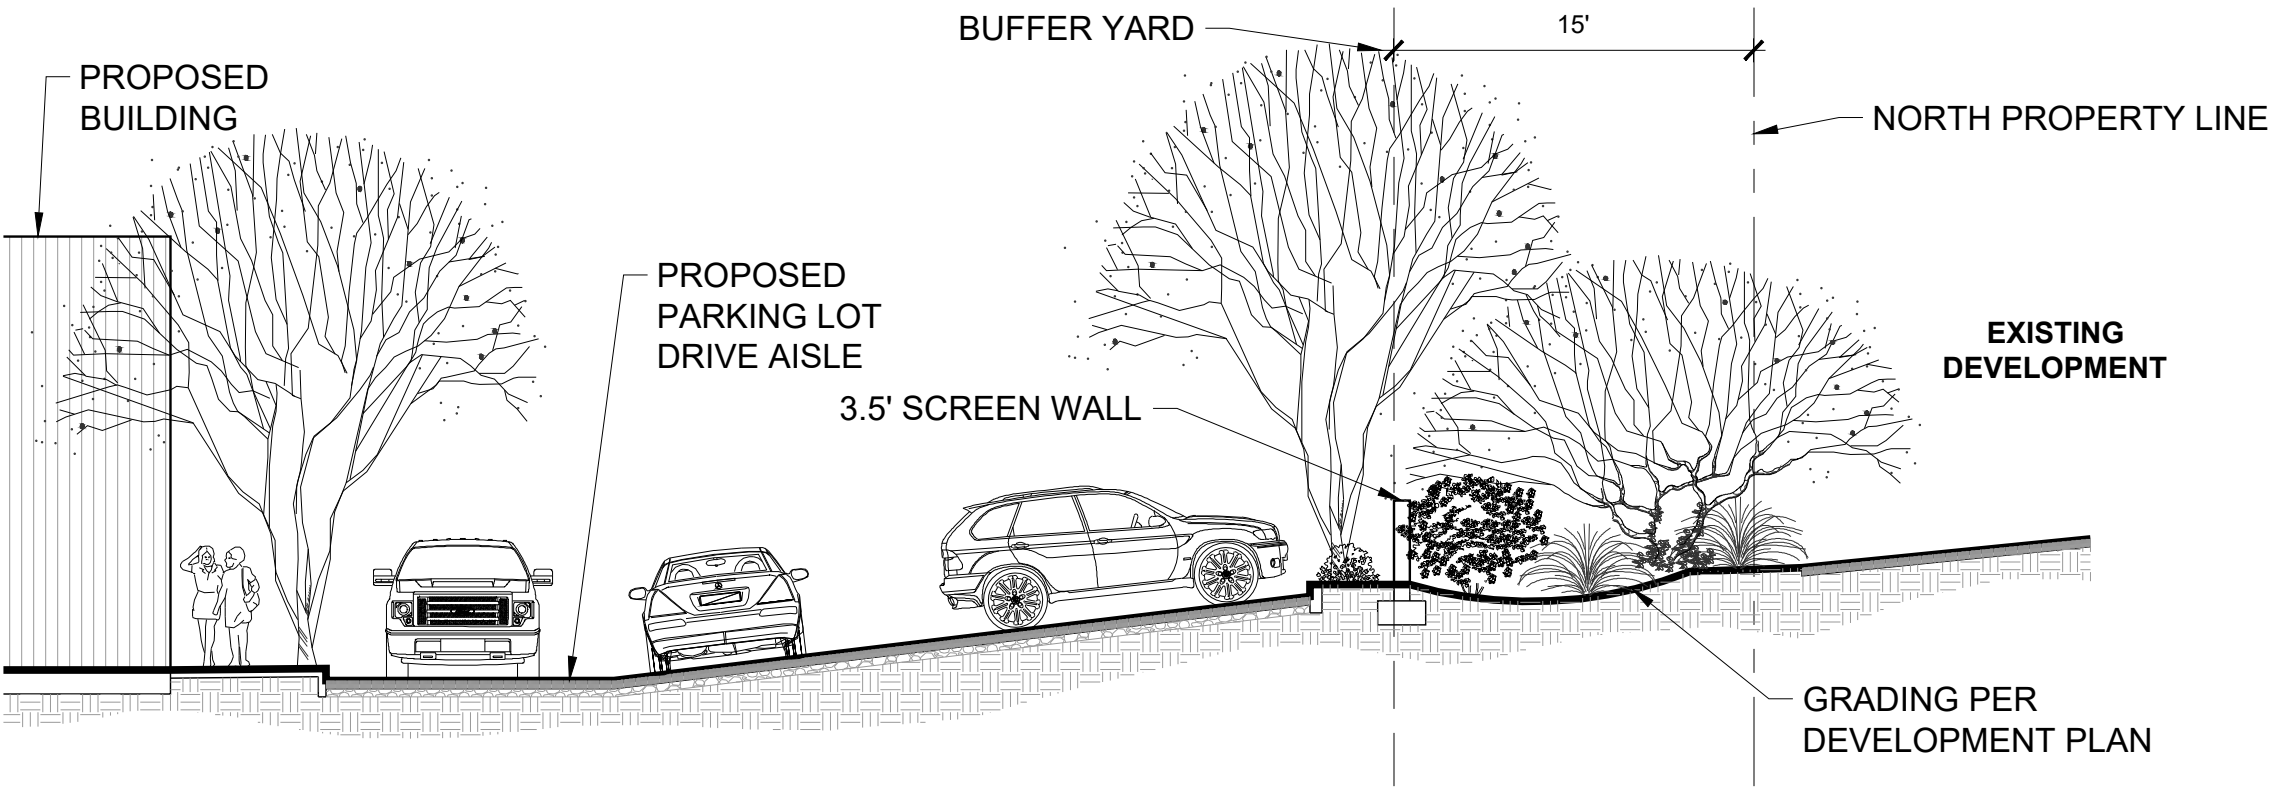


**SECTION 2 - NORTH PROPERTY LINE - LOOKING WEST**

scale: nts







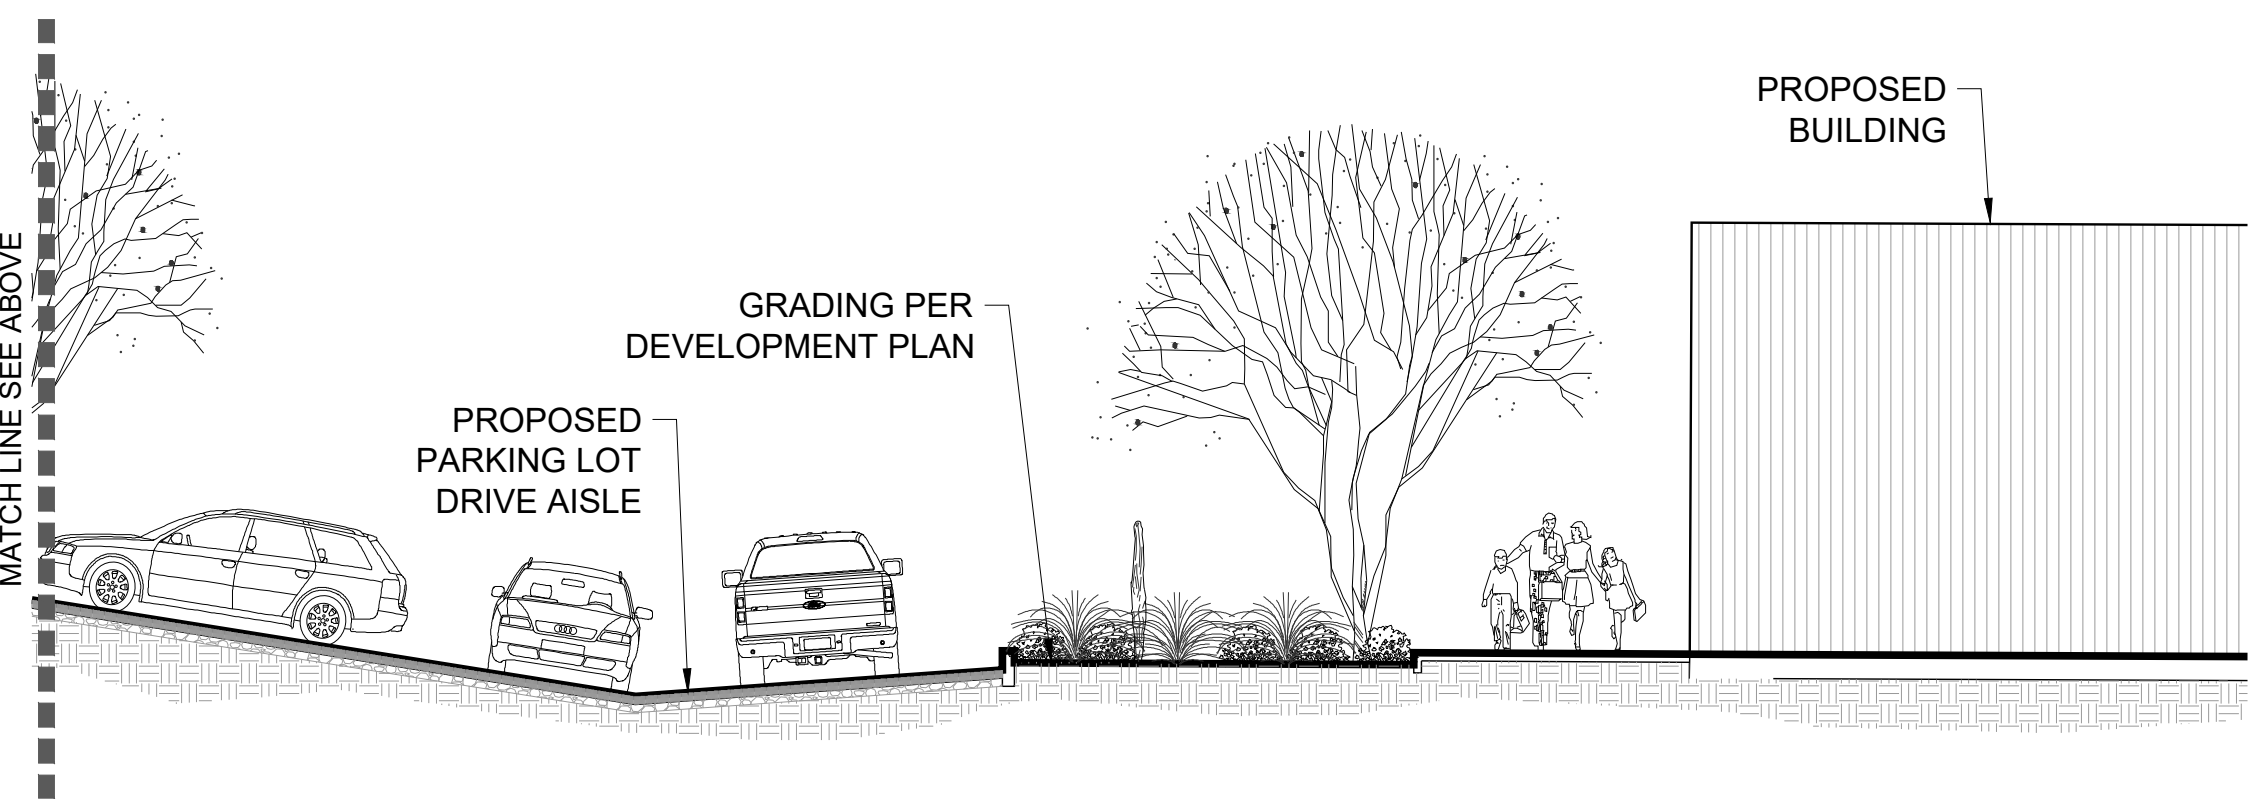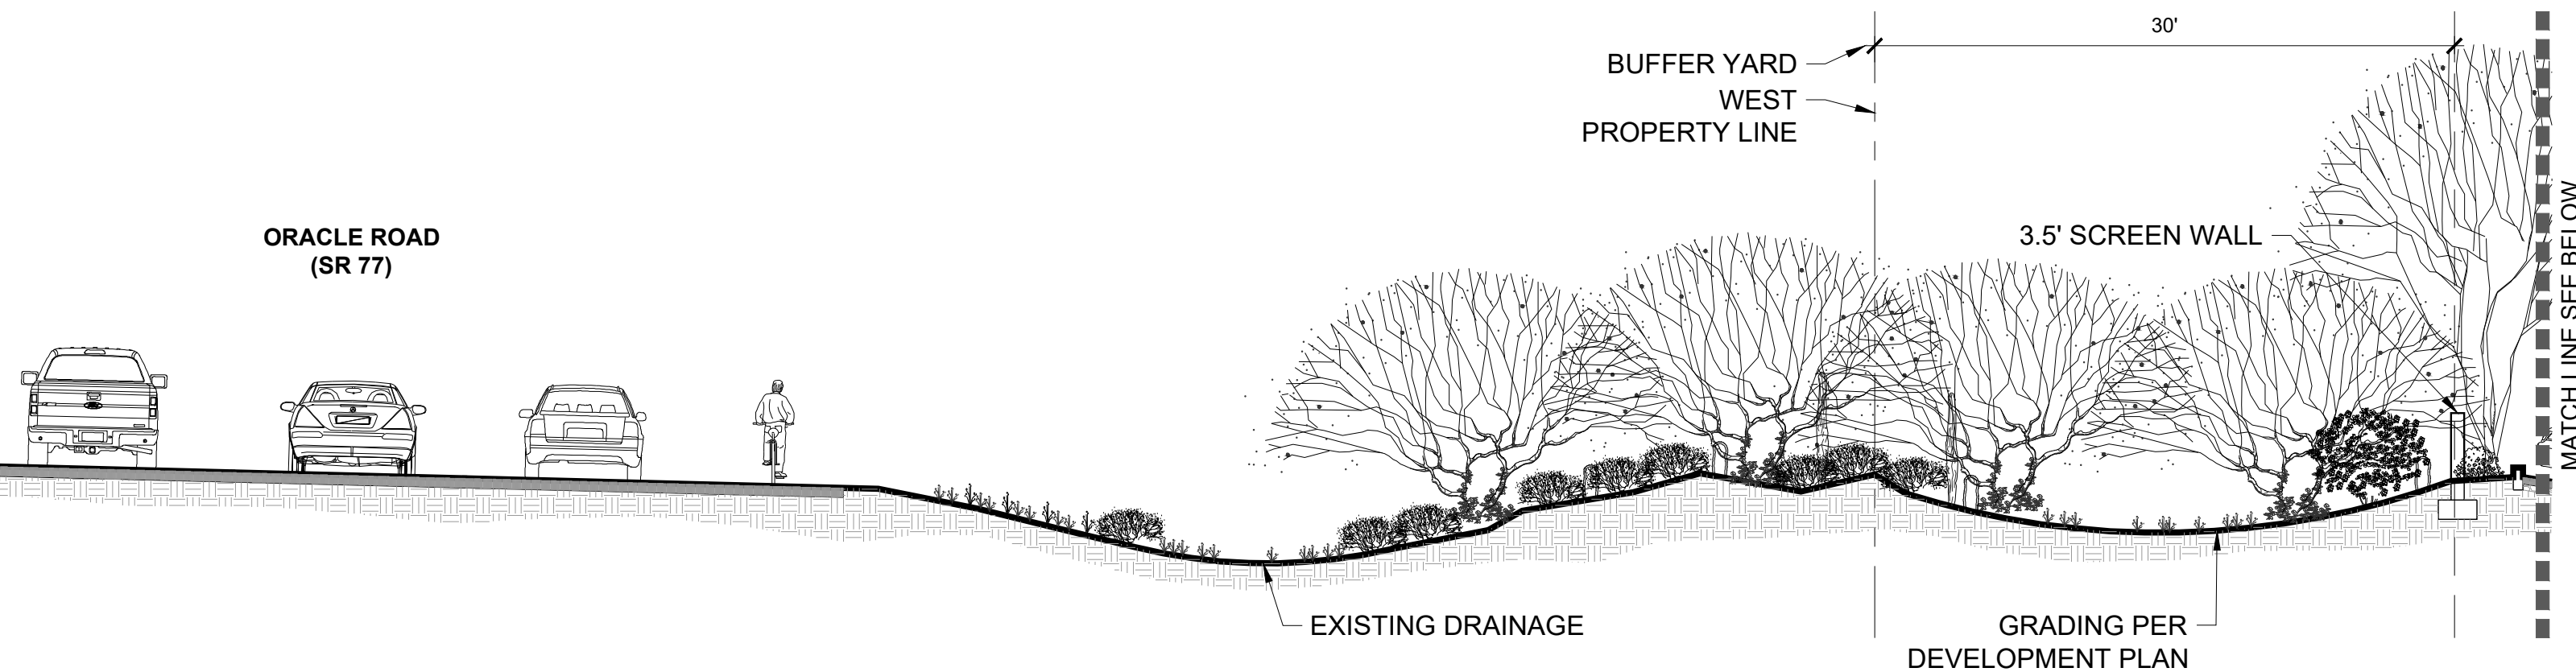

**SECTION 3 - WEST PROPERTY LINE - LOOKING NORTH**

scale: nts

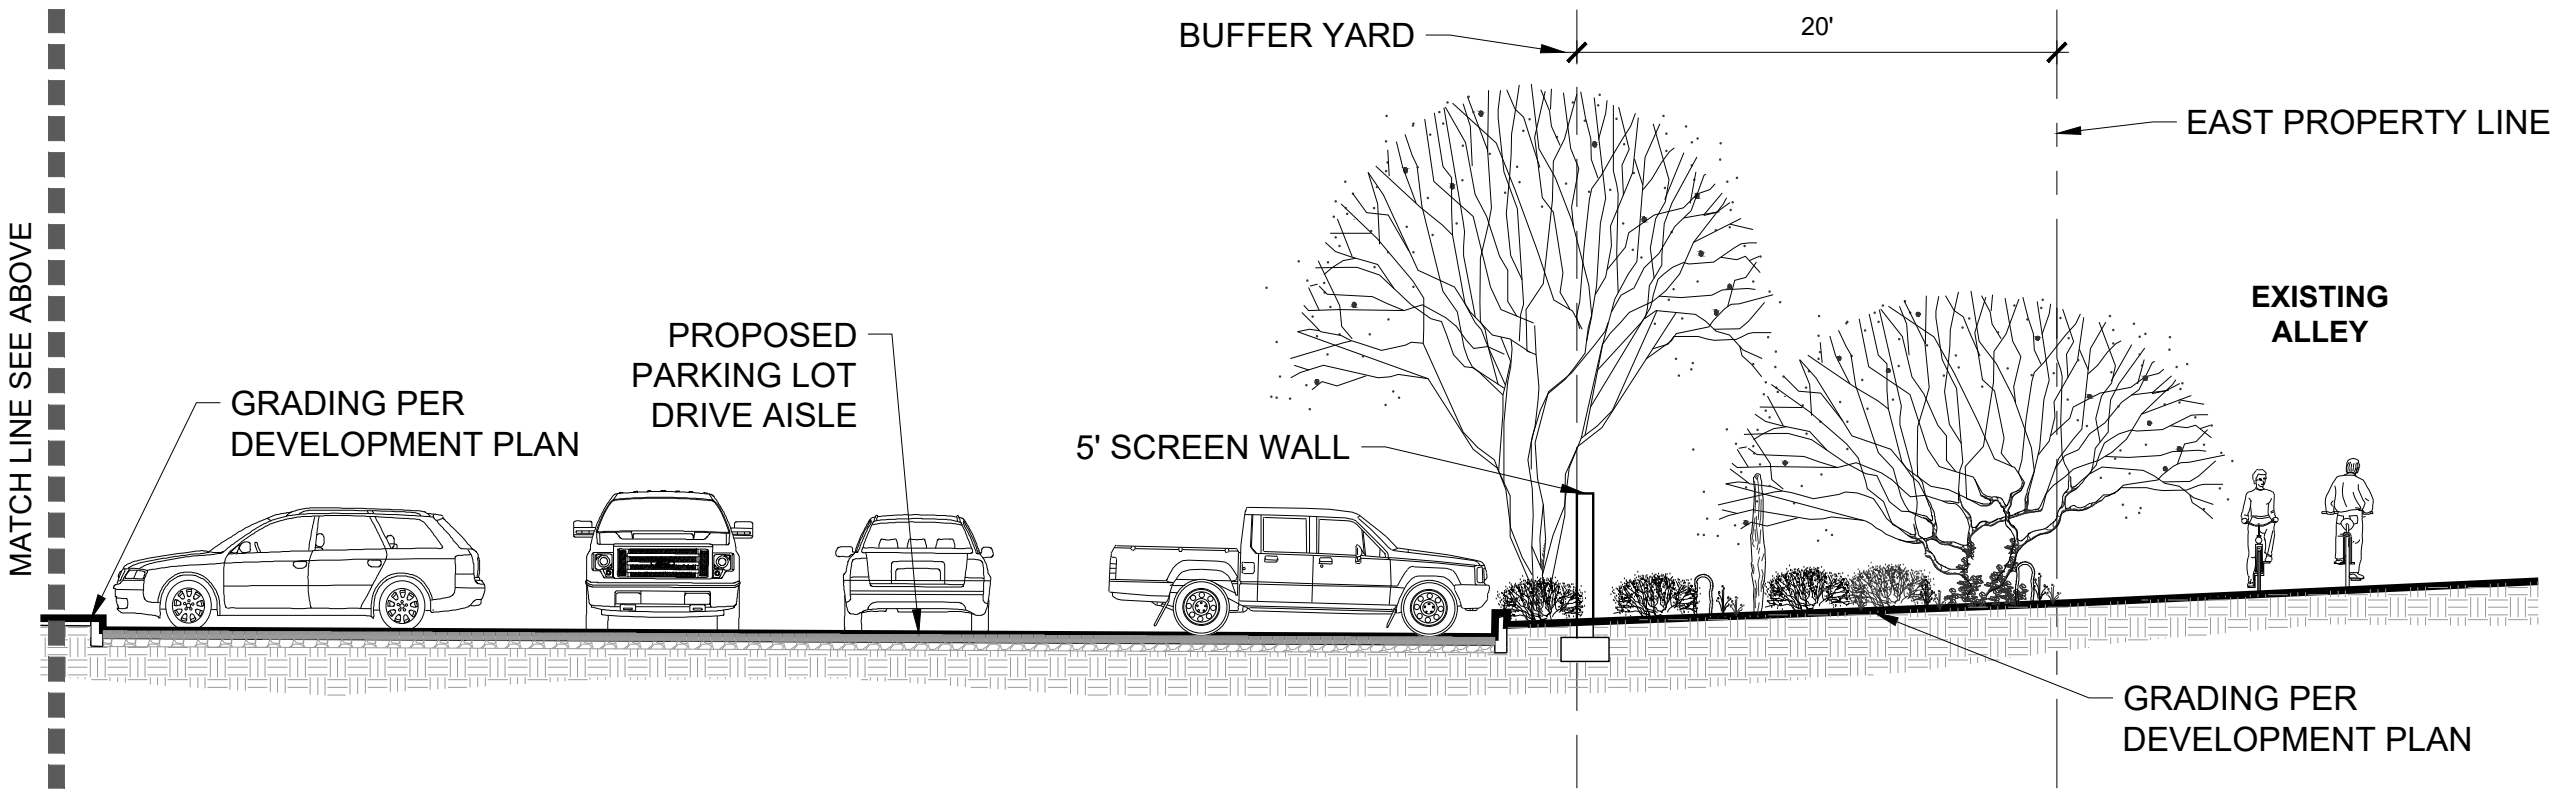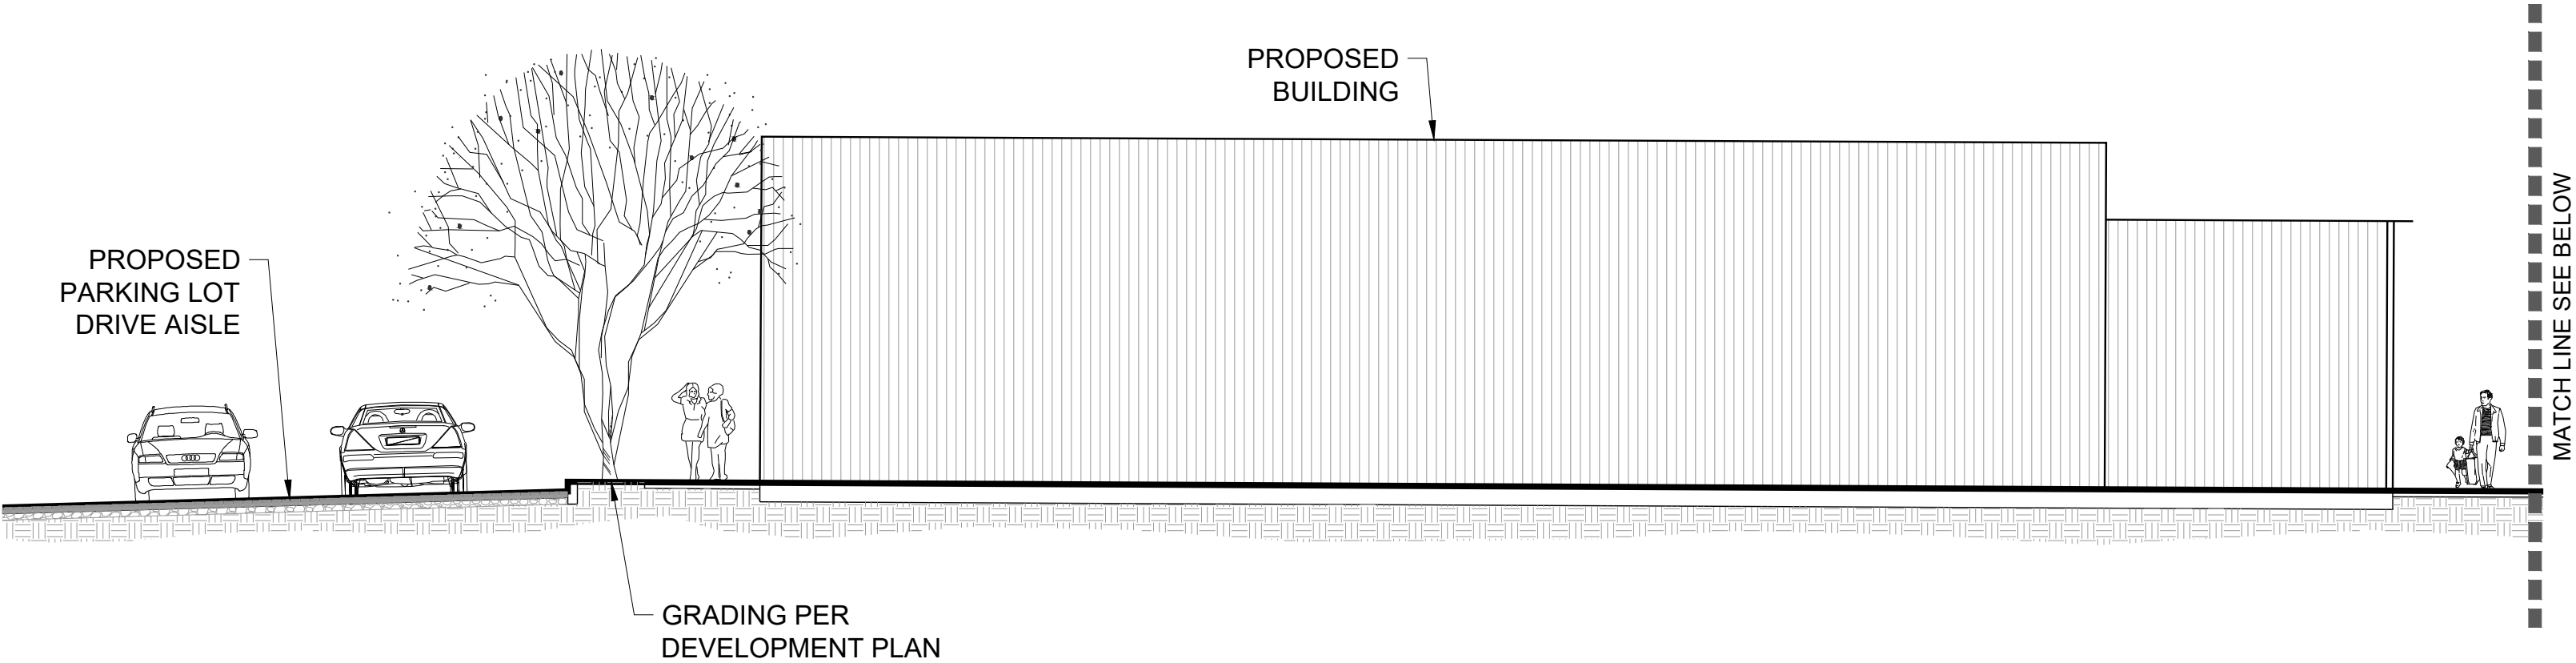

# SECTION 4 - EAST PROPERTY LINE - LOOKING NORTH

scale: nts

L-4


## BUFFER YARD SECTIONS

SCALE: NTS



ARC STUDIOS • 520.882.9655



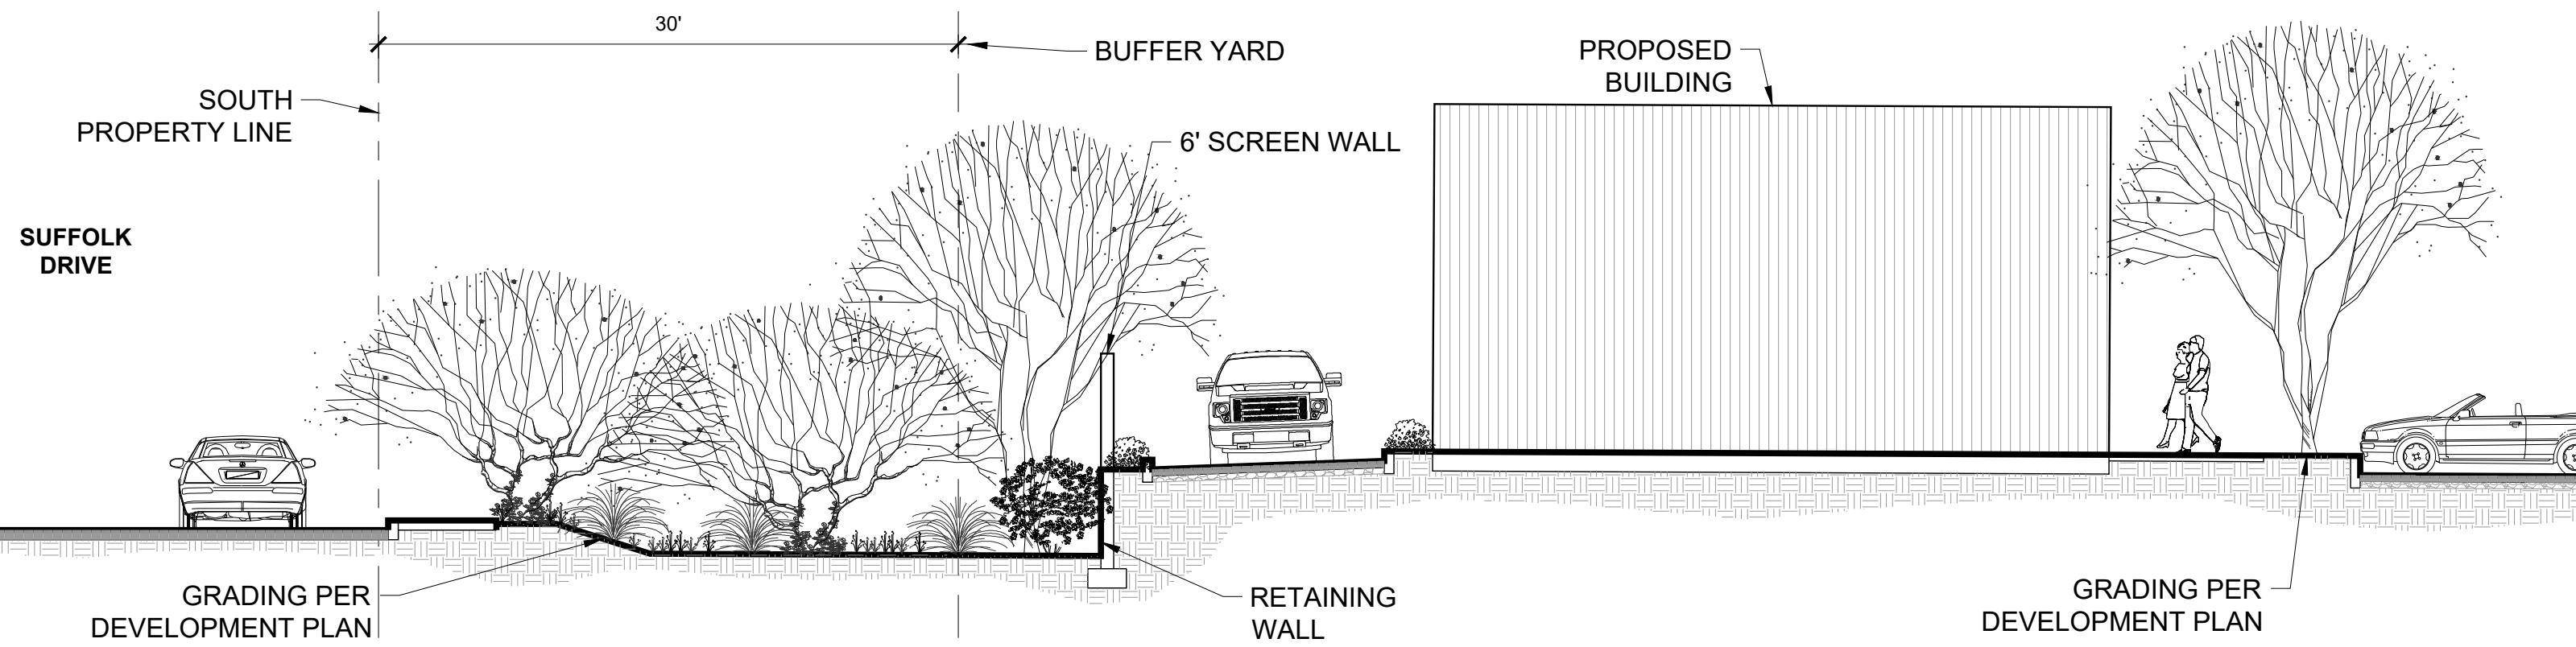

**SECTION 5 - SOUTH PROPERTY LINE - LOOKING WEST**

scale: nts

