


**PROPOSED
ADDITION**
1241 W Linda Vista Blvd.
TUCSON AZ 85704
PARCEL # 225-09-2360

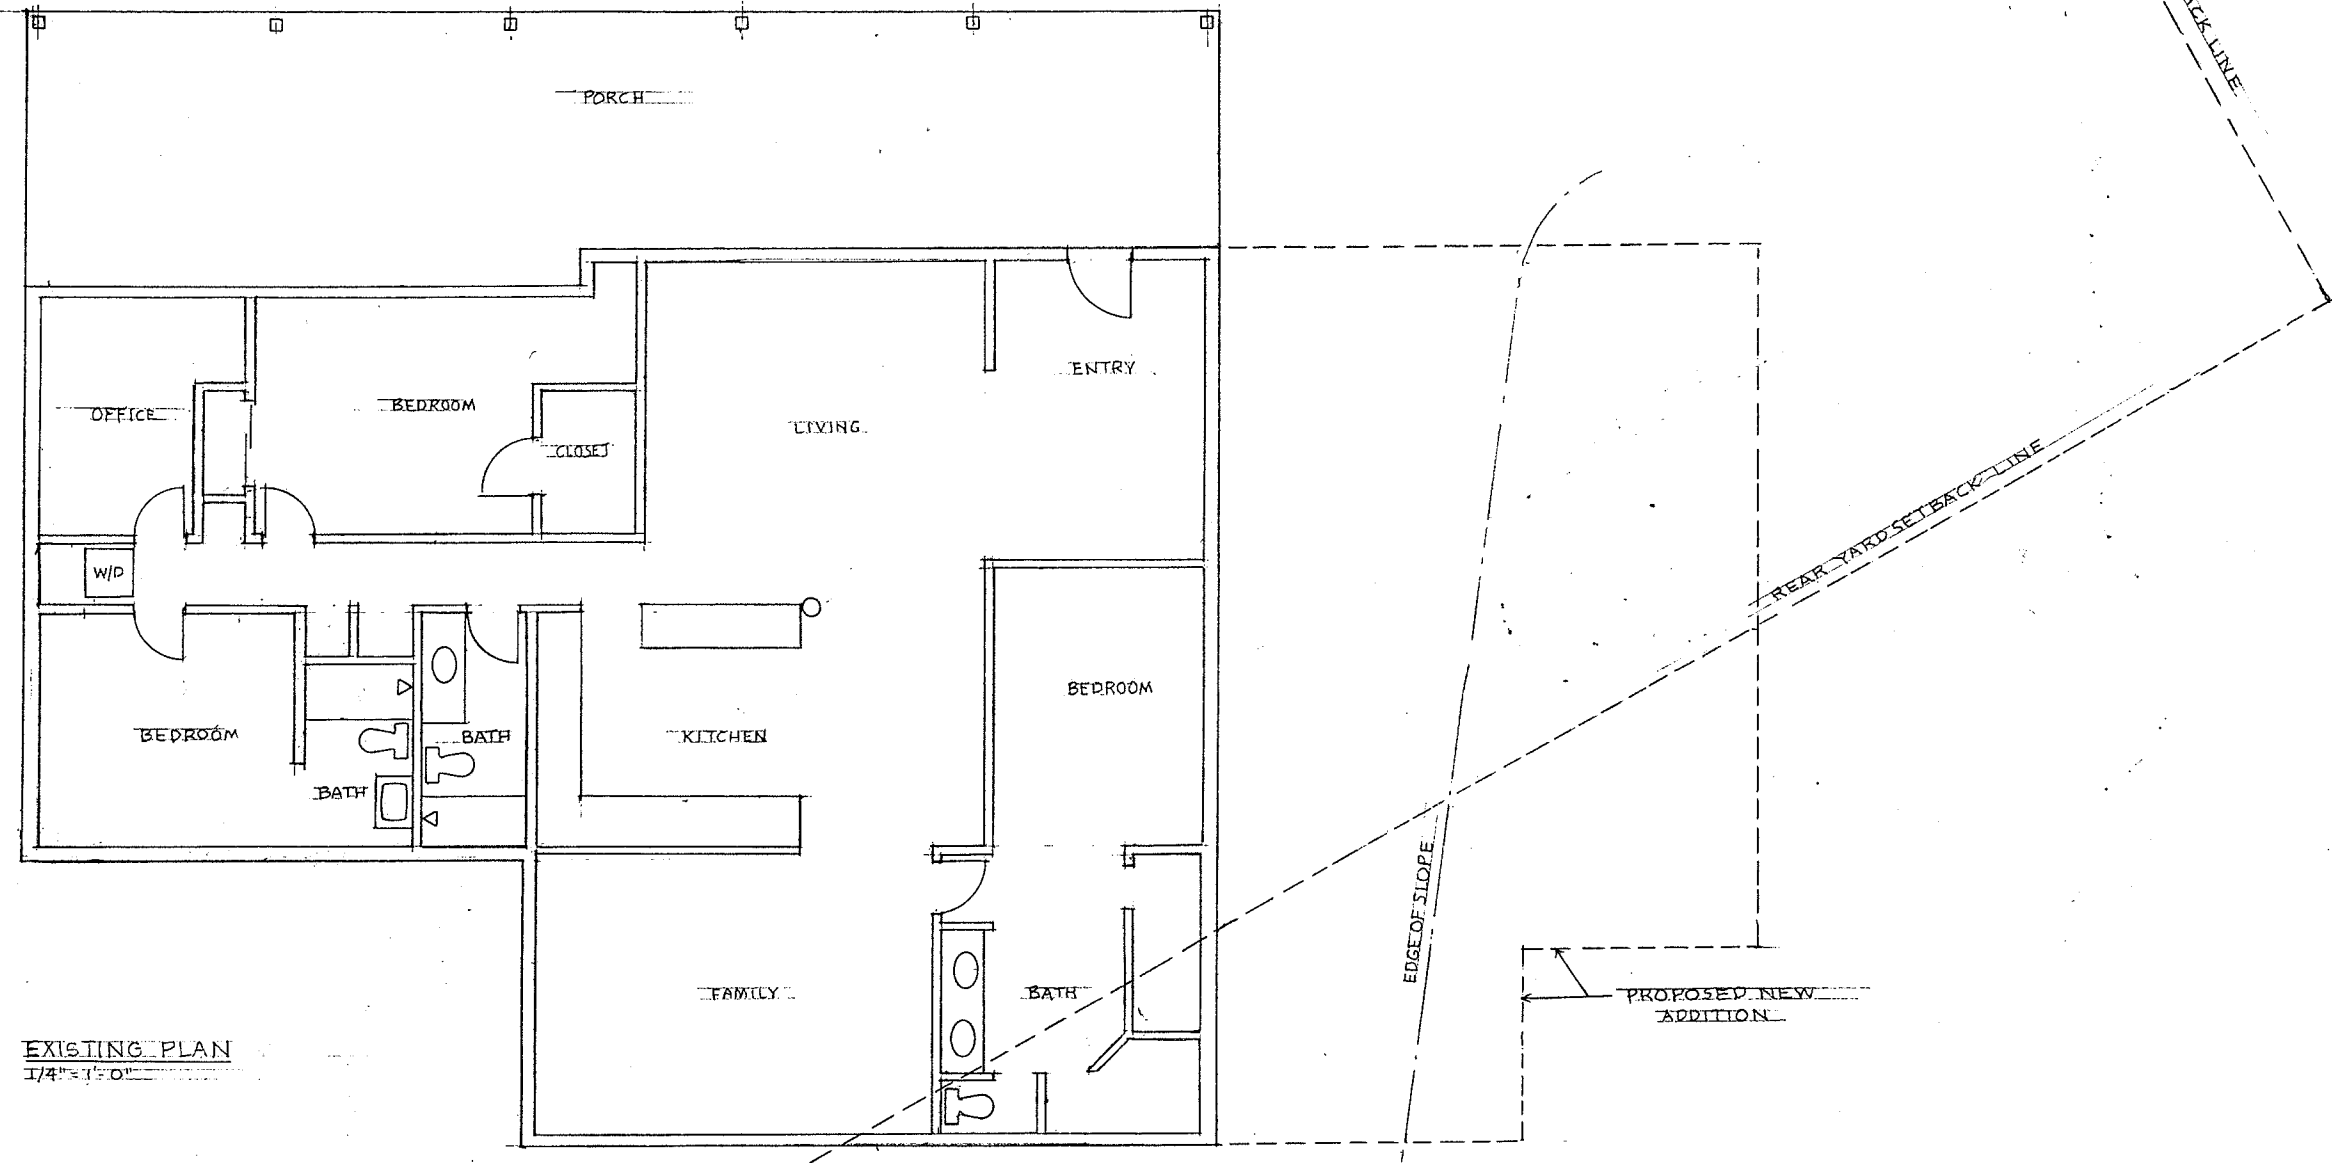

EXISTING PLAN
1/4" = 1'-0"

**JOHN MADDOCKS
ARCHITECT**
203-912-5734
AZ #62814