



OUTDOOR ACTIVITY FIELD / CONCESSIONS BUILDING

CONCEPTUAL SITE PLAN



SOUTHWEST VIEW

ORO VALLEY CHURCH OF THE NAZARENE (EXISTING BUILDING)



SOUTHEAST VIEW

CANYON DEL ORO HIGH SCHOOL (FINE ARTS BUILDING)



NORTH VIEW

YOUNG RESIDENCE



WEST VIEW

DALBY RESIDENCE



SOUTHWEST VIEW

ORO VALLEY AQUATIC CENTER




SOUTHWEST VIEW

LATTER DAY SAINTS DISTRIBUTION CENTER

OUTDOOR ACTIVITY FIELD / CONCESSIONS BUILDING


PHOTOGRAPHS OF ADJACENT PROPERTIES

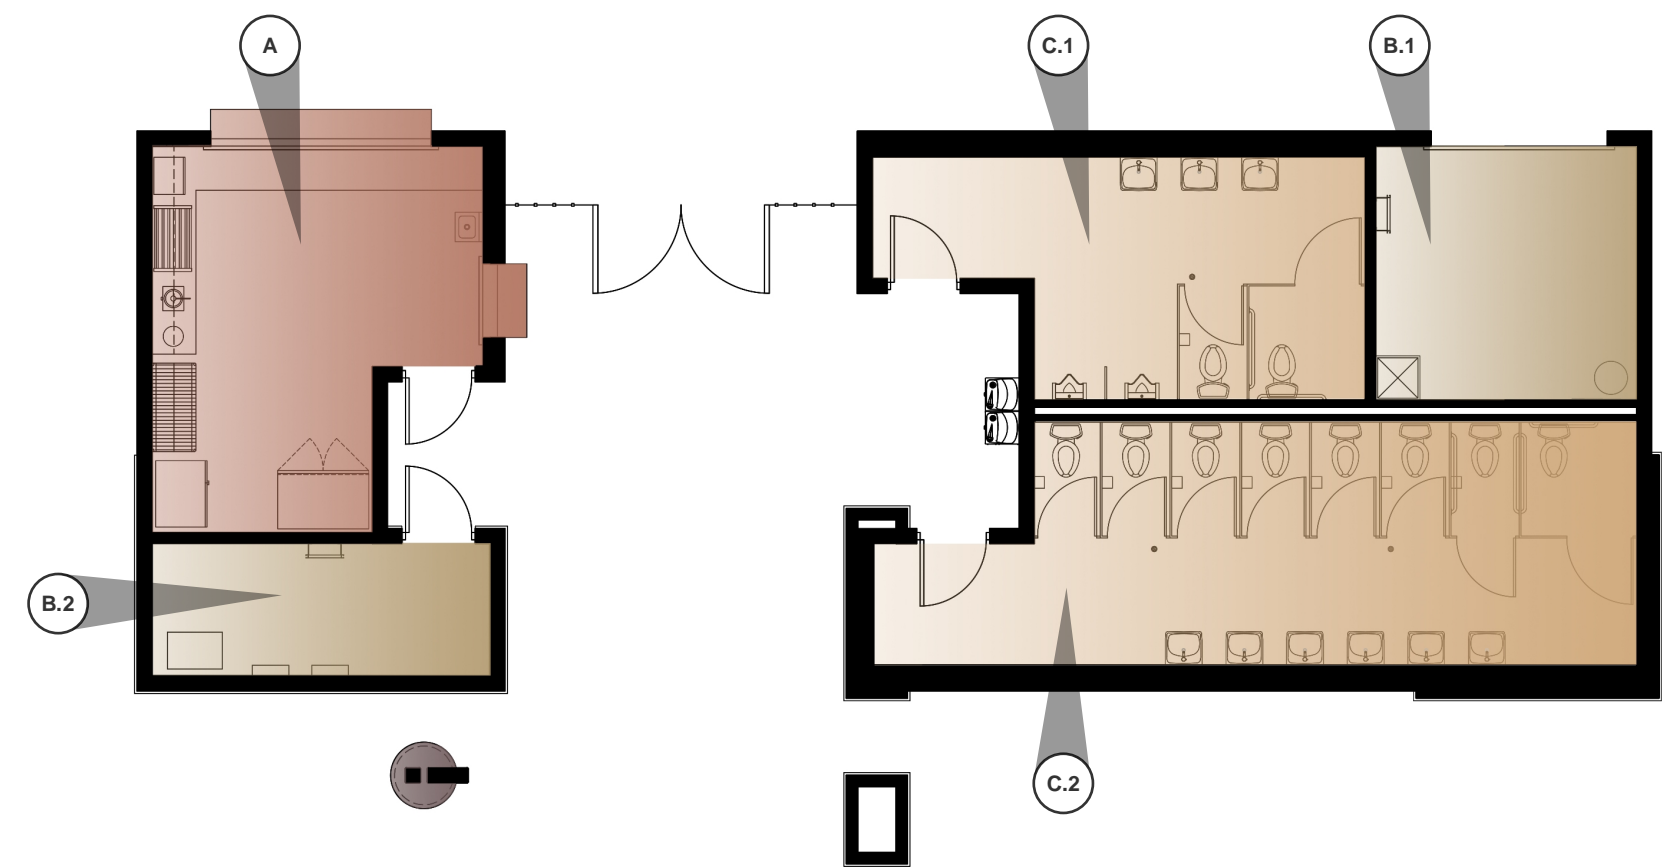




OUTDOOR ACTIVITY FIELD

- A. CONCESSIONS
- B. STORAGE
 - 1. STORAGE
 - 2. UTILITY
- C. RESTROOMS
 - 1. MEN'S
 - 2. WOMEN'S

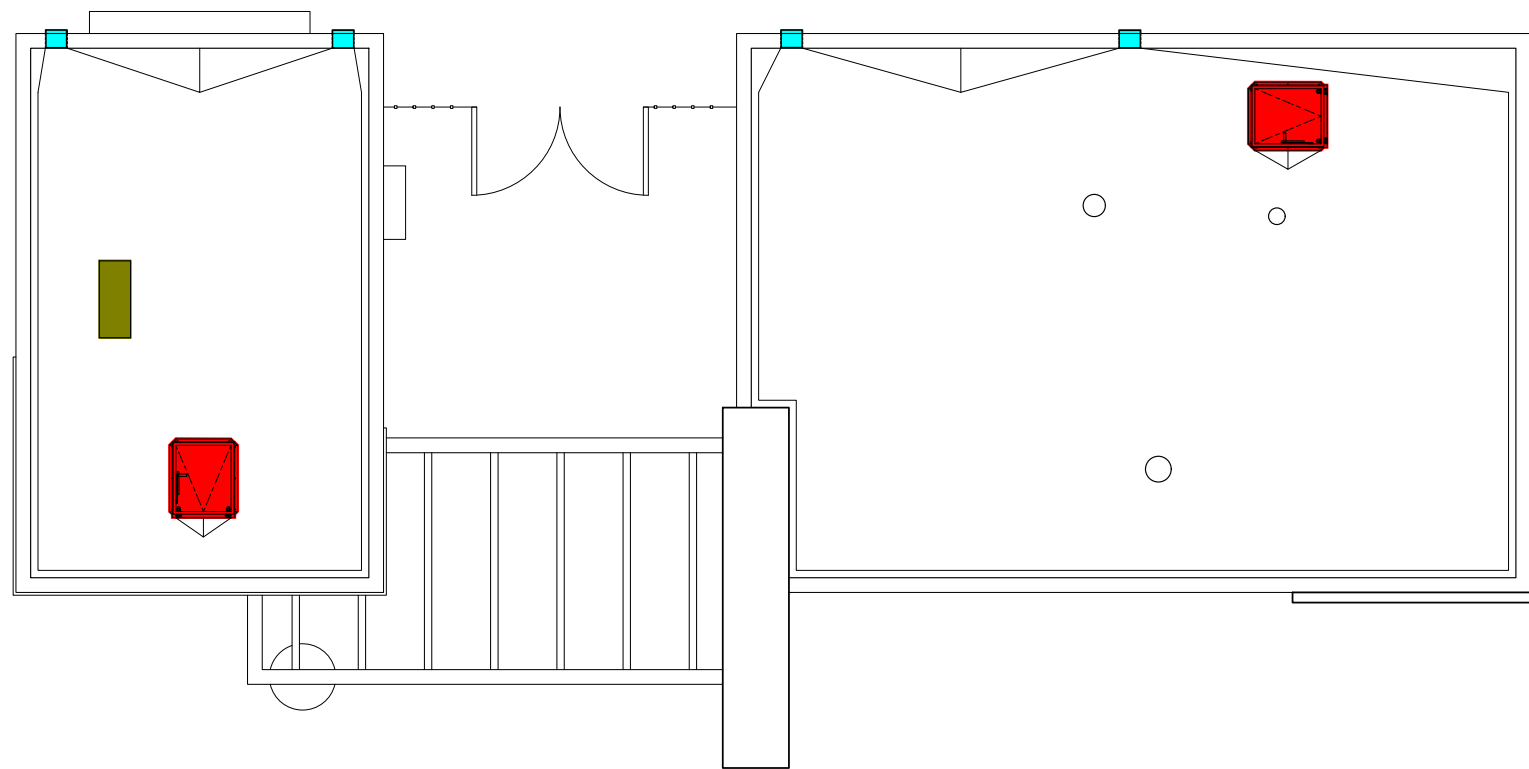OUTDOOR ACTIVITY FIELD / CONCESSIONS BUILDING
CONCEPTUAL FLOOR PLAN




LEGEND

-  **ROOF ACCESS LOCATIONS**
-  **ROOFTOP MECHANICAL UNIT**
SCREENED BY ADJACENT PARAPETS
-  **PAINTED METAL SCUPPER**
FLOW OF WATER TO LAND ON FIELD


OUTDOOR ACTIVITY FIELD / CONCESSIONS BUILDING

ROOF ACCESS, MECHANICAL EQUIPMENT AND SCUPPER LOCATIONS

** REFER TO THE COLOR AND MATERIALS PALETTE (PAGE 6) FOR DESCRIPTION OF FINISHES

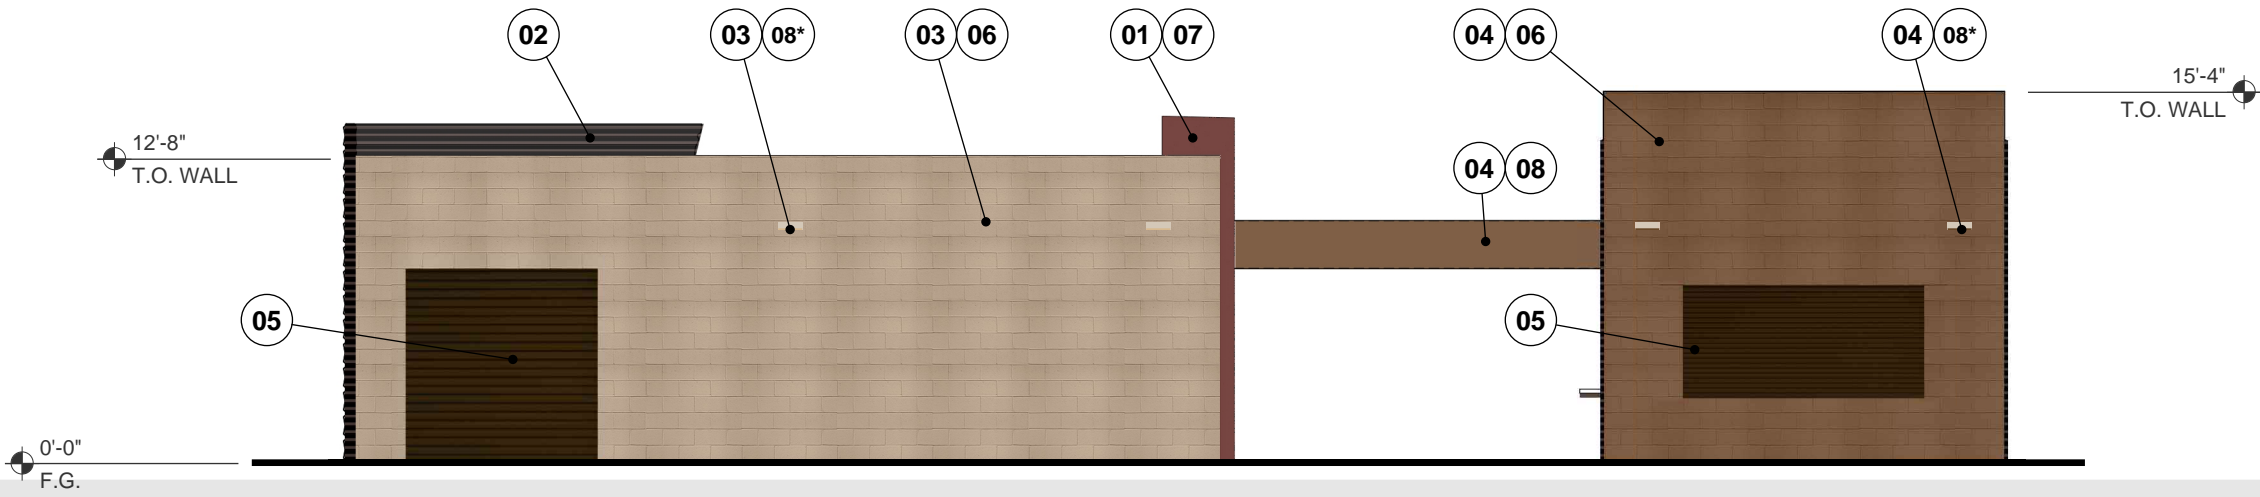

NORTH ELEVATION


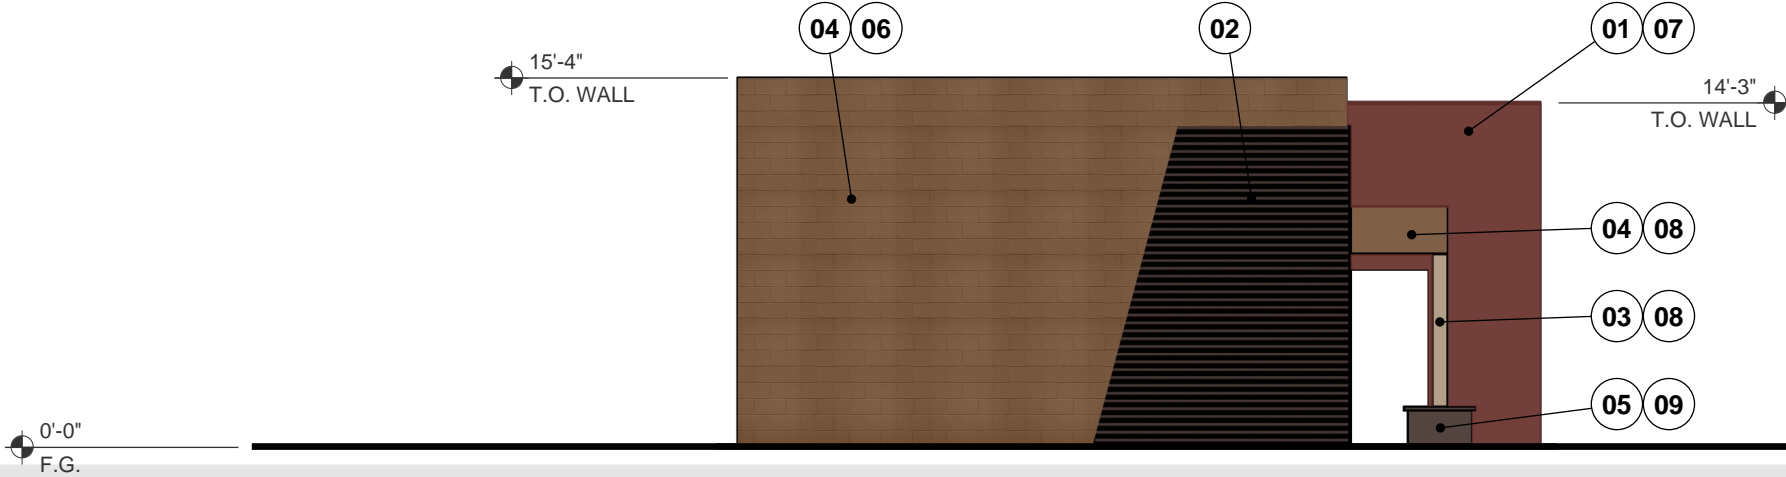


WEST ELEVATION

OUTDOOR ACTIVITY FIELD / CONCESSIONS BUILDING

CONCEPTUAL COLORED ELEVATIONS

** REFER TO THE COLOR AND MATERIALS PALETTE (PAGE 6) FOR DESCRIPTION OF FINISHES

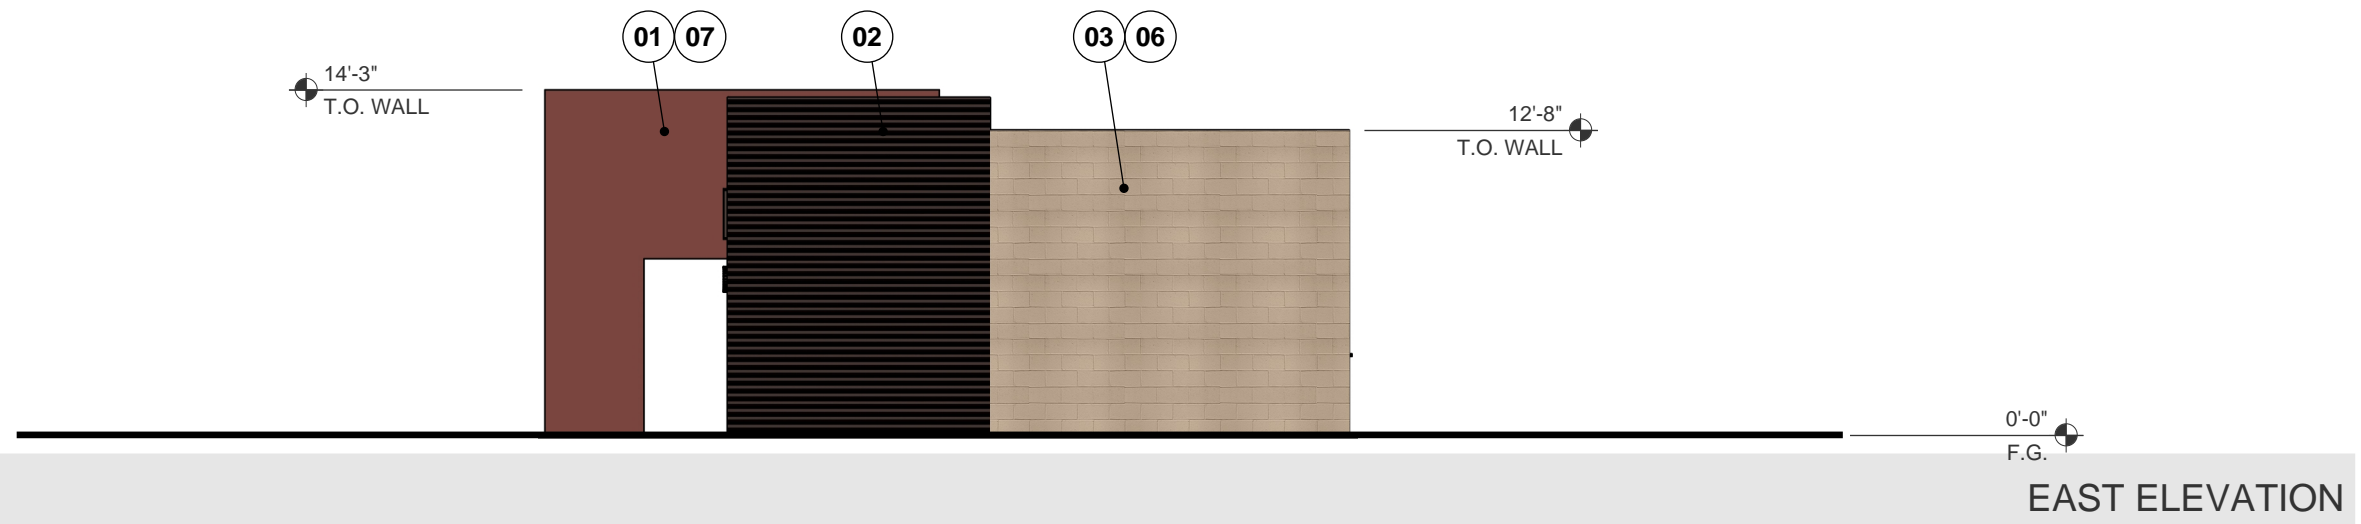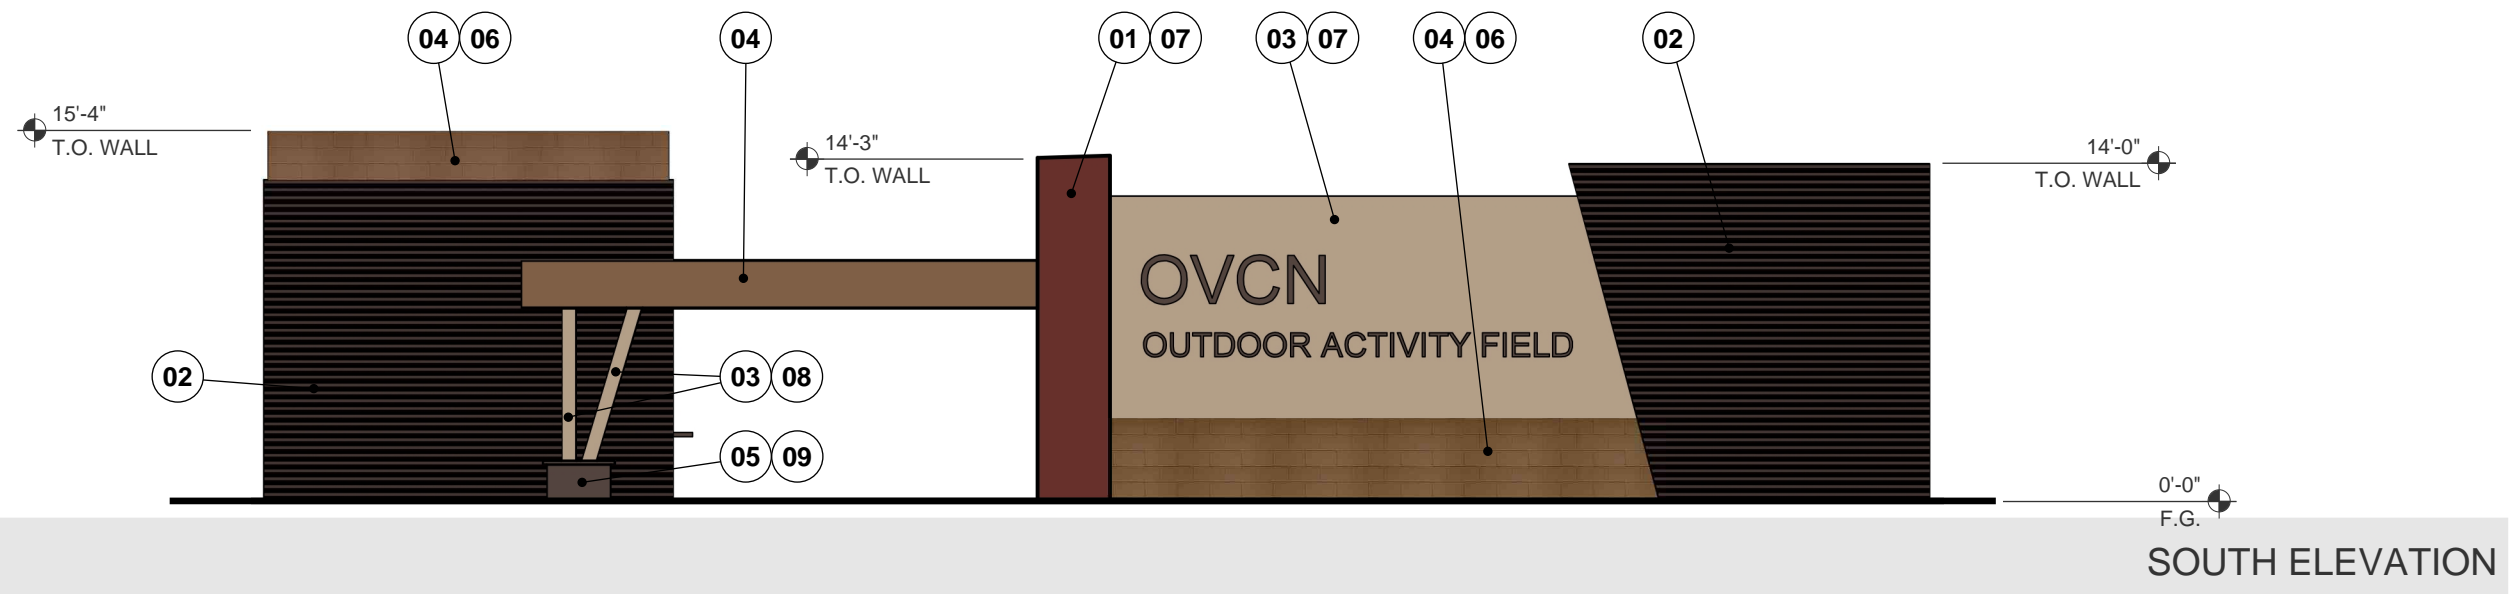

OUTDOOR ACTIVITY FIELD / CONCESSIONS BUILDING

CONCEPTUAL COLORED ELEVATIONS



STUCCO PAINT: *DUNN-EDWARDS*
RED CLAY DET447 RL#744



EXTERIOR WALL METAL PANEL: ACCENT PROFILE
NUCOR PVDF COOL COATINGS DARK BRONZE



STUCCO PAINT: *DUNN-EDWARDS*
BAKED POTATO DEC717 RL#682



STUCCO PAINT: *DUNN-EDWARDS*
RODEO DEA163 RL#452



STUCCO PAINT: *DUNN-EDWARDS*
NORTHERN TERRITORY DEA158 RL#447



CONCRETE MASONRY UNIT:
RUNNING BOND PAINTED SEE ELEVATIONS



SYNTHETIC STUCCO FINISH:
PAINTED SEE ELEVATIONS



STRUCTURAL STEEL:
PAINTED SEE ELEVATIONS
* METAL SCUPPER:
PAINTED SEE ELEVATIONS



CONCRETE PEDESTAL WITH CAP:
INTEGRAL COLOR SIMILAR TO ELEVATION

OUTDOOR ACTIVITY FIELD / CONCESSIONS BUILDING

COLOR AND MATERIALS PALETTE



OUTDOOR ACTIVITY FIELD / CONCESSIONS BUILDING

CONCEPTUAL RENDERING - NORTHWEST VIEW



EXISTING
BUILDING

FUTURE
BUILDING

PROPOSED
CONCESSIONS

PROPOSED
OUTDOOR
FIELD

OUTDOOR ACTIVITY FIELD / CONCESSIONS BUILDING

CONCEPTUAL RENDERING - EAST VIEW



OUTDOOR ACTIVITY FIELD / CONCESSIONS BUILDING

CONCEPTUAL RENDERING - SOUTHEAST VIEW



OUTDOOR ACTIVITY FIELD / CONCESSIONS BUILDING CONCEPTUAL RENDERING - SOUTH VIEW



SPORTS AND STUDENT CENTERS

CONCEPTUAL SITE PLAN



SOUTHWEST VIEW

ORO VALLEY CHURCH OF THE NAZARENE (EXISTING BUILDING)



SOUTHEAST VIEW

CANYON DEL ORO HIGH SCHOOL (FINE ARTS BUILDING)



NORTH VIEW

YOUNG RESIDENCE



WEST VIEW

DALBY RESIDENCE



SOUTHWEST VIEW

ORO VALLEY AQUATIC CENTER




SOUTHWEST VIEW


LATTER DAY SAINTS DISTRIBUTION CENTER

SPORTS AND STUDENT CENTERS

- A. OUTDOOR COURT**
- B. STORAGE**
 - 1. STORAGE
 - 2. TOILET ROOM
- C. SPORTS CENTER**
 - 1. INDOOR COURTS
 - 2. KITCHEN/CONCESSIONS
 - 3. FIRE RISER ROOM
 - 4. TOILET ROOM
 - 5. LOBBY
 - 6. RECEPTION
 - 7. SUPPLIES
 - 8. OFFICE
 - 9. STORAGE/IDF
- D. THEATHER**
 - 1. MULTI-PURPOSE
 - 2. PLATFORM
- E. STUDENTS CENTER**
 - 1. LOBBY
 - 2. RECEPTION
 - 3. STORAGE
 - 4. RESOURCE ROOM
 - 5. TOILET ROOMS
 - 6. CLASSROOM
 - 7. CONFERENCE

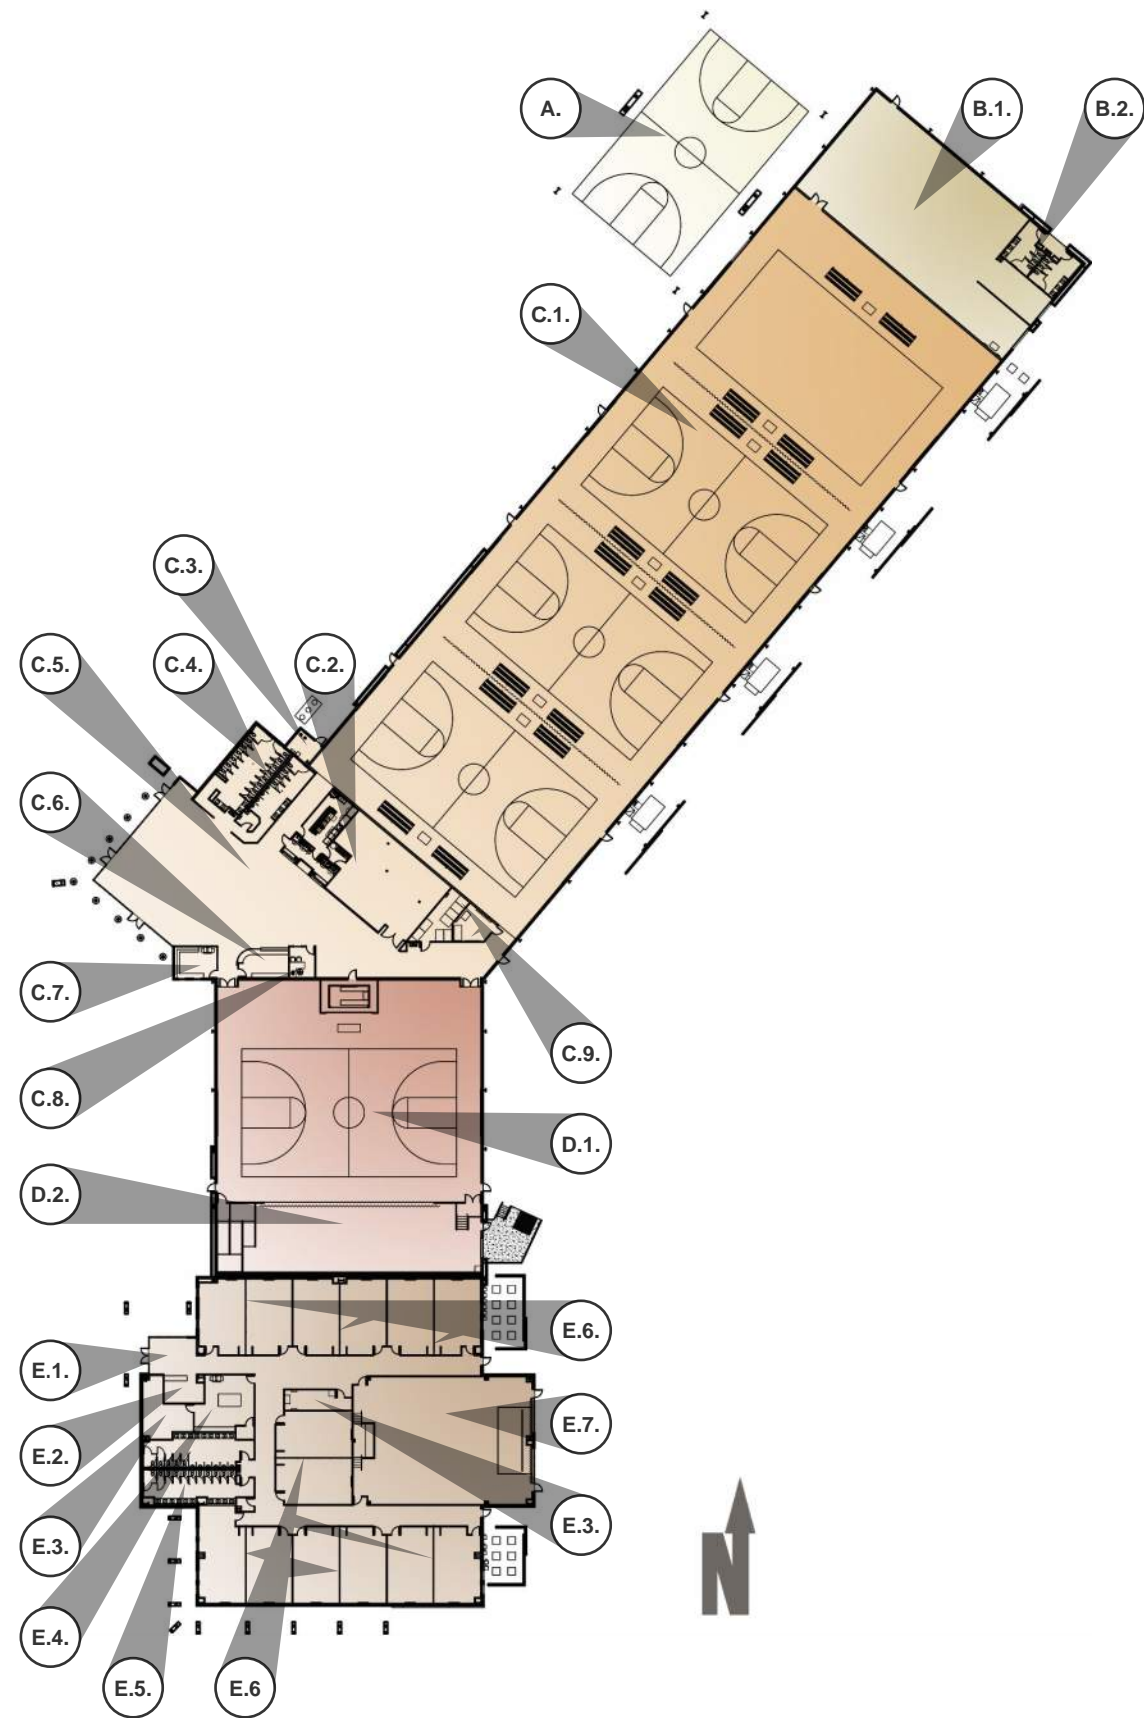


SPORTS AND STUDENT CENTERS
CONCEPTUAL FLOOR PLAN

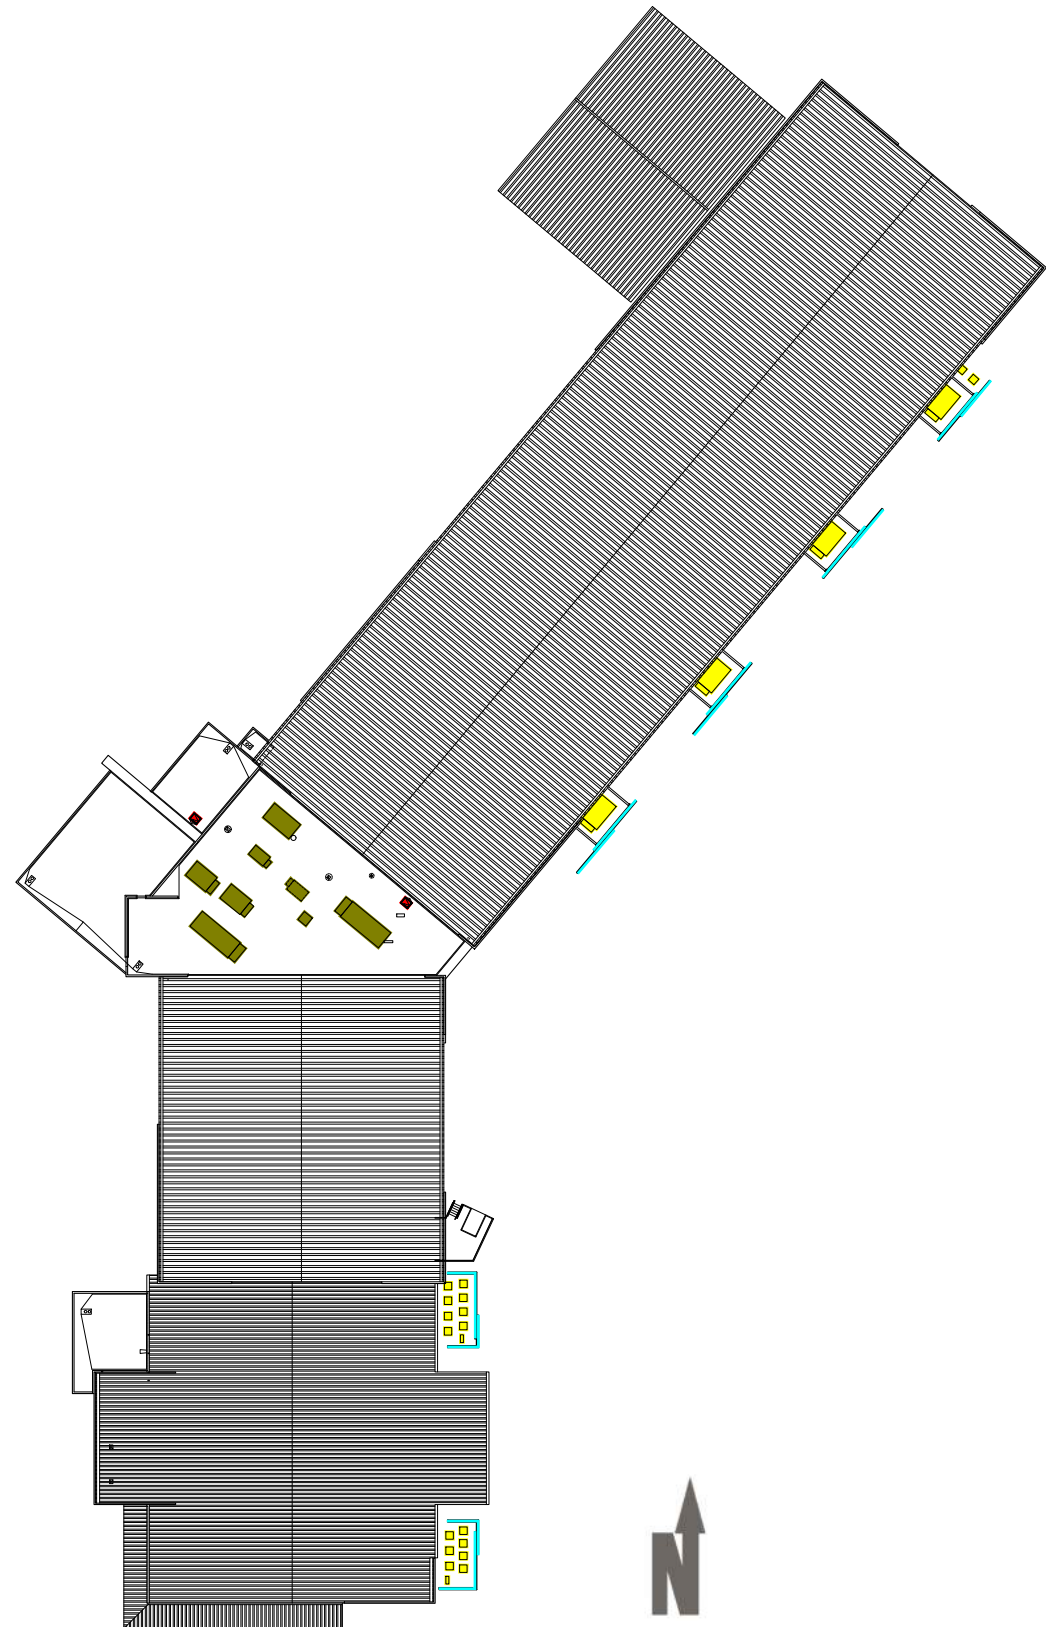




LEGEND

- ROOF ACCESS LOCATIONS
- ROOFTOP MECHANICAL UNIT
*SCREENED BY ADJACENT
PARAPETS*
- FLOOR MOUNTED MECHANICAL UNIT
- SCREEN WALL

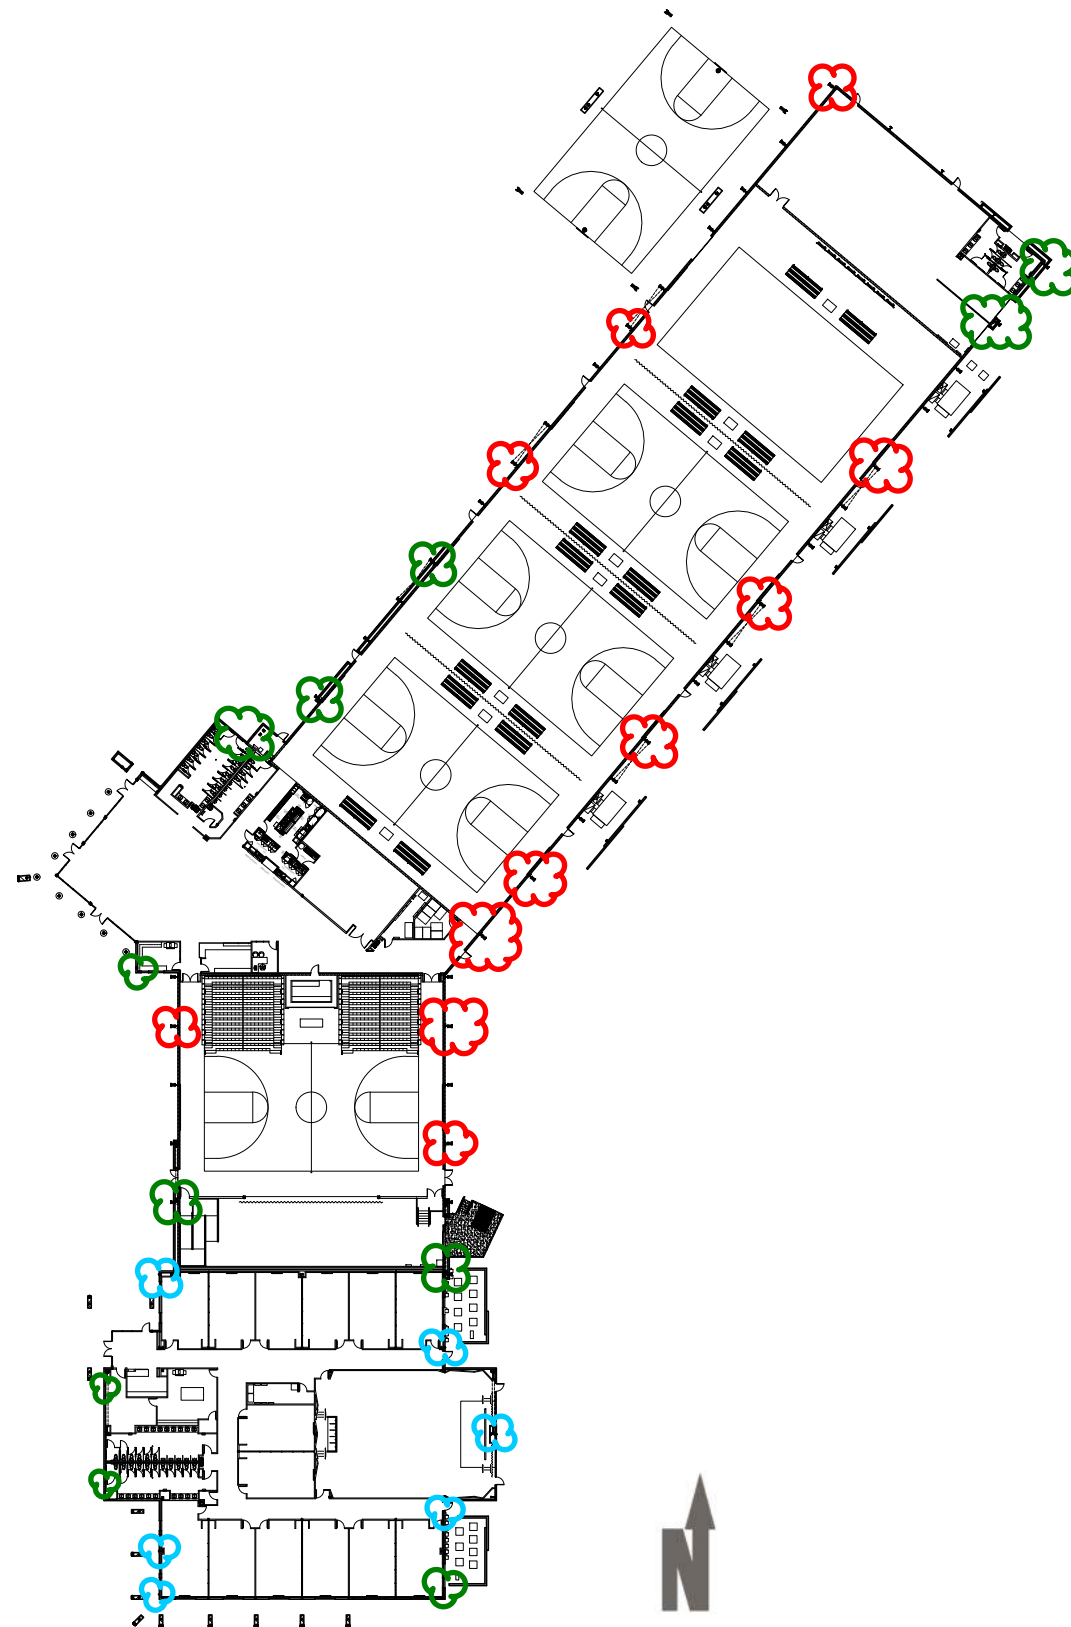SPORTS AND STUDENT CENTERS
ROOF ACCESS AND MECHANICAL EQUIPMENT LOCATIONS





LEGEND

-  **RAINWATER LEADER LOCATIONS**
HIDDEN INSIDE OF WALL ASSEMBLY
-  **PARTIALLY/FULLY EXPOSED DOWNSPOUT LOCATIONS**
ARCHITECTURALLY INTEGRATED BY BEING PART OF THE MASSING SEPARATION OF THE BUILDING - TUCKED BY THE TAPERED COLUMNS
-  **FULLY EXPOSED DOWNSPOUT LOCATIONS**
ARCHITECTURALLY INTEGRATED BY BEING PART OF THE MASSING SEPARATION

SPORTS AND STUDENT CENTERS

RAINWATER LEADER AND DOWNSPOUT LOCATIONS



** REFER TO THE COLOR AND MATERIALS PALETTE (PAGE 6) FOR DESCRIPTION OF FINISHES

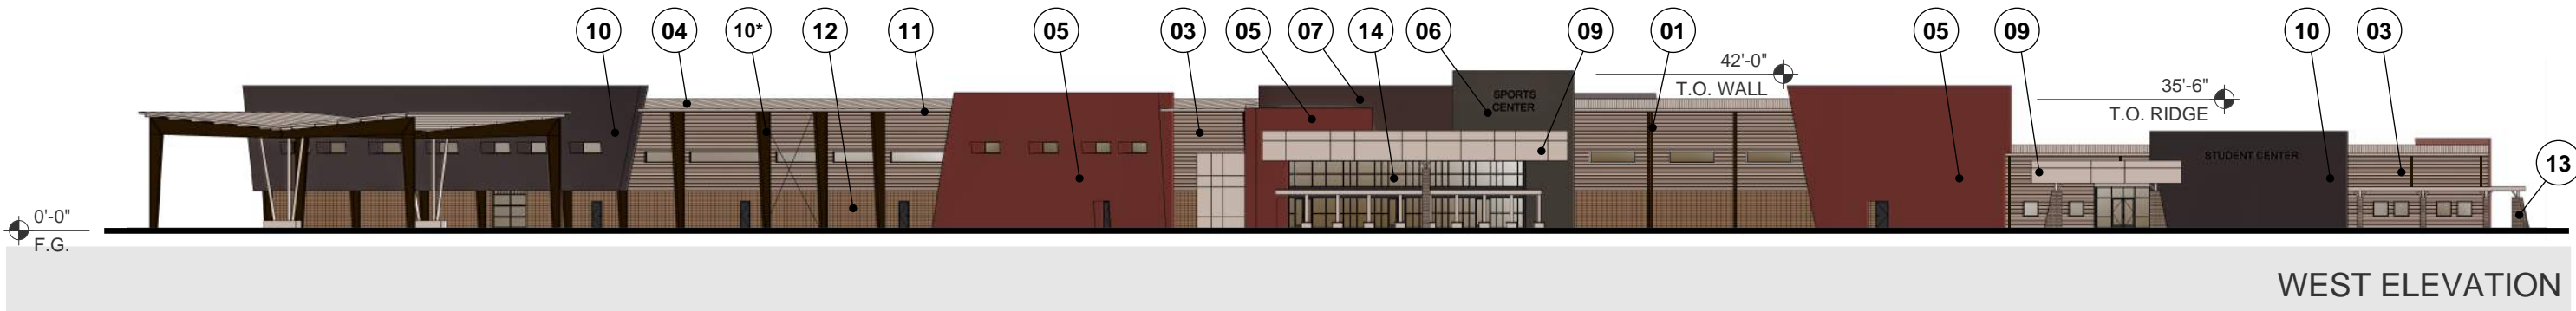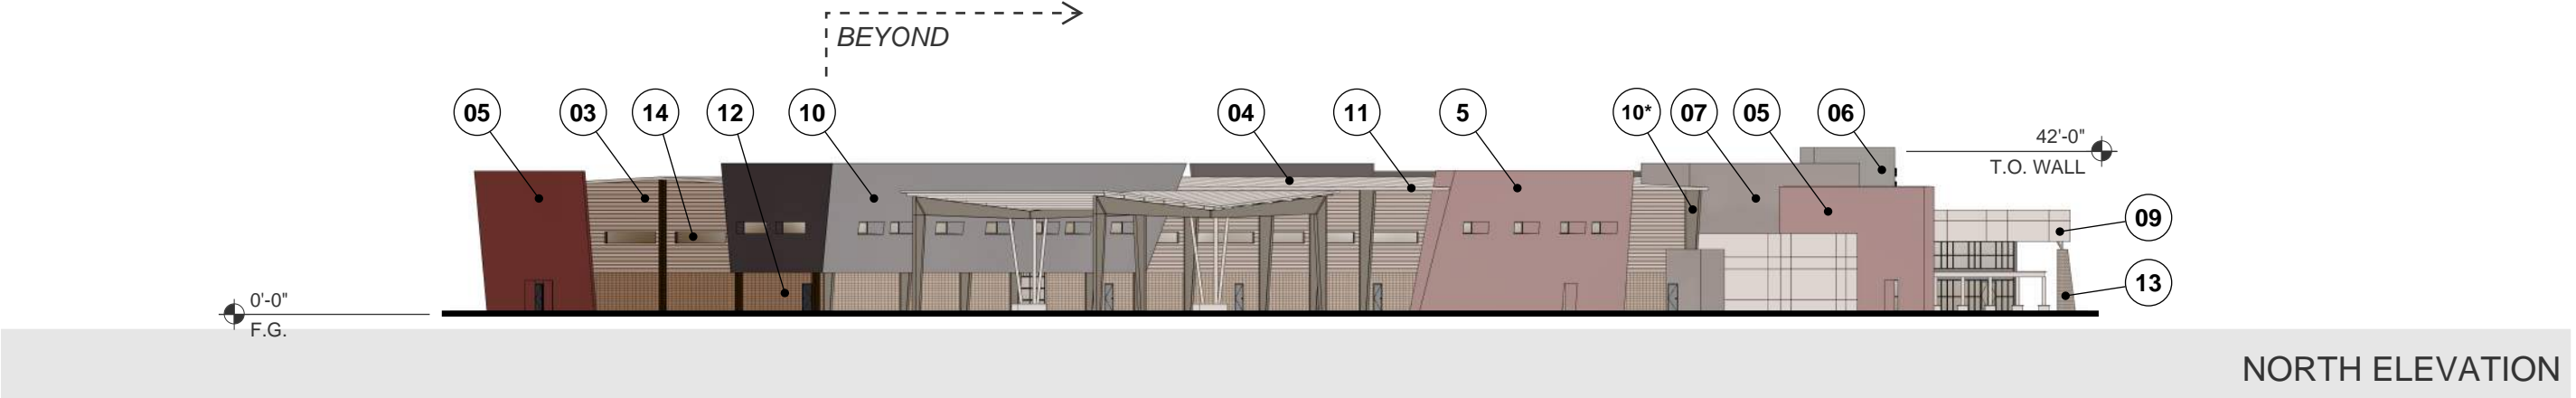

SPORTS AND STUDENT CENTERS


CONCEPTUAL COLORED ELEVATIONS

** REFER TO THE COLOR AND MATERIALS PALETTE (PAGE 6) FOR DESCRIPTION OF FINISHES

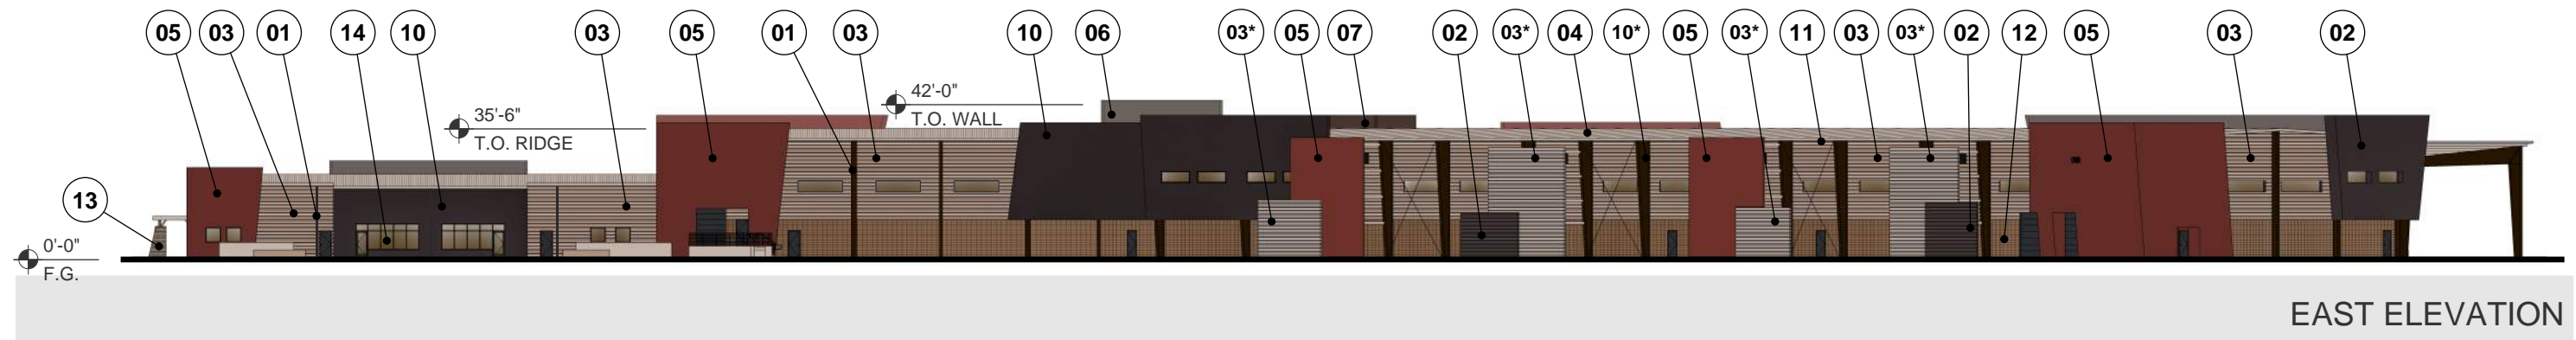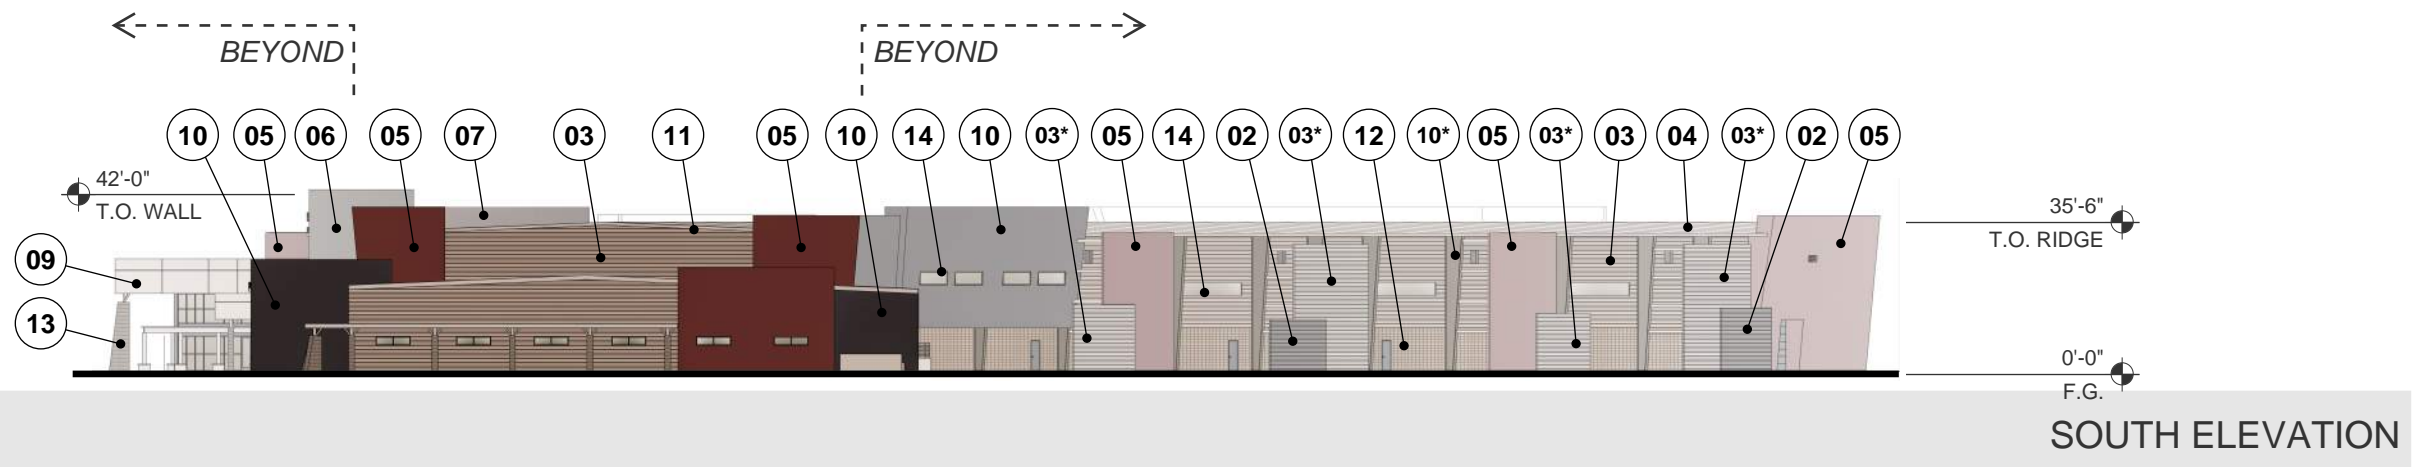

SPORTS AND STUDENT CENTERS

CONCEPTUAL COLORED ELEVATIONS

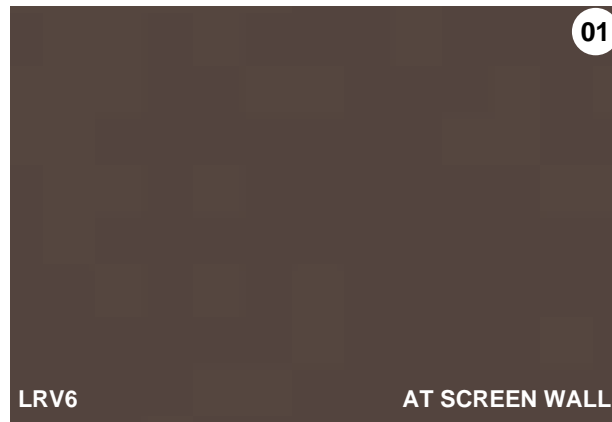

LRV6 AT SCREEN WALL

PAINTED METAL DOWNSPOUT:
REFER TO ITEM 10 ON THIS SHEET FOR COLOR




LRV8 AT SCREEN WALL

EXTERIOR WALL METAL PANEL: ACCENT PROFILE
NUCOR PVDF COOL COATINGS DARK BRONZE




LRV41 * AT SCREEN WALL

EXTERIOR WALL METAL PANEL: REVERSE PROFILE
NUCOR PVDF COOL COATINGS SURREY BEIGE

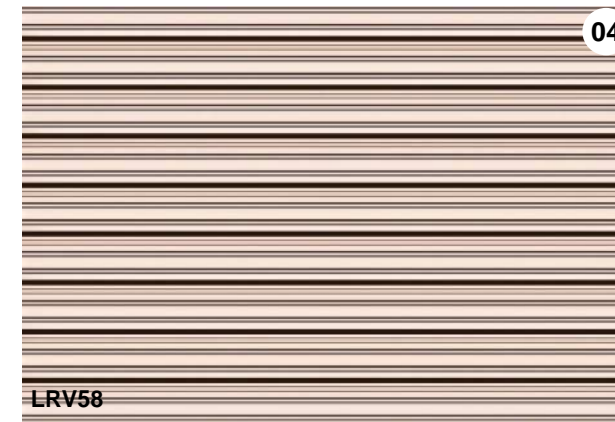


LRV58

EXTERIOR ROOF METAL PANEL: CLASSIC PROFILE
NUCOR PVDF COOL COATINGS DESERT SAND

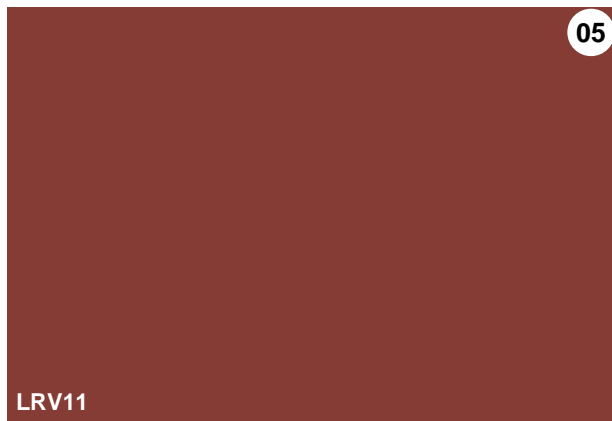


LRV11

STUCCO PAINT: DUNN-EDWARDS
RED CLAY DET447 RL#744

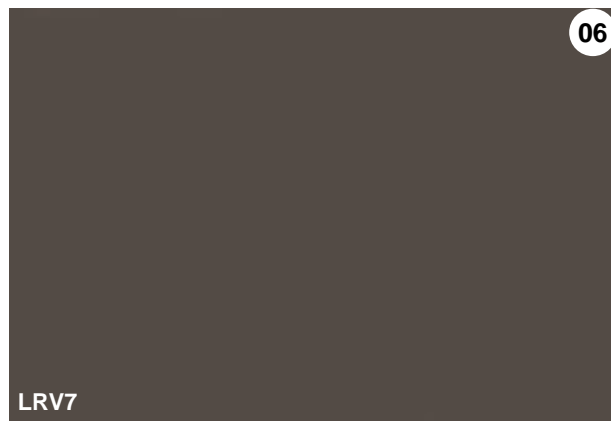

LRV7

STUCCO PAINT: DUNN-EDWARDS
MINK DE6392 RL#595

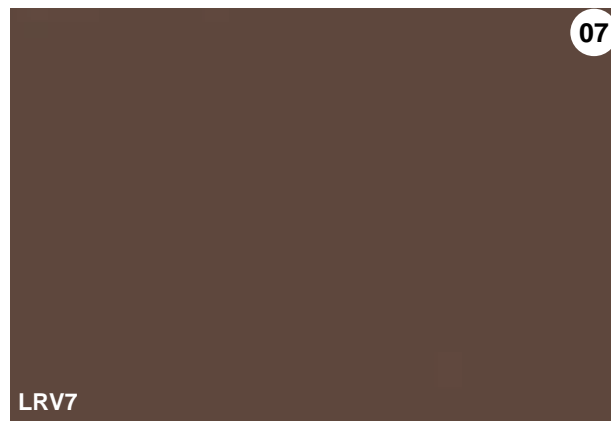

LRV7

STUCCO PAINT: DUNN-EDWARDS
NORTHERN TERRITORY DEA158 RL#447




LRV12

STUCCO PAINT: DUNN-EDWARDS
RODEO DEA163 RL#452




LRV34

STUCCO PAINT: DUNN-EDWARDS
BAKED POTATO DEC717 RL#682

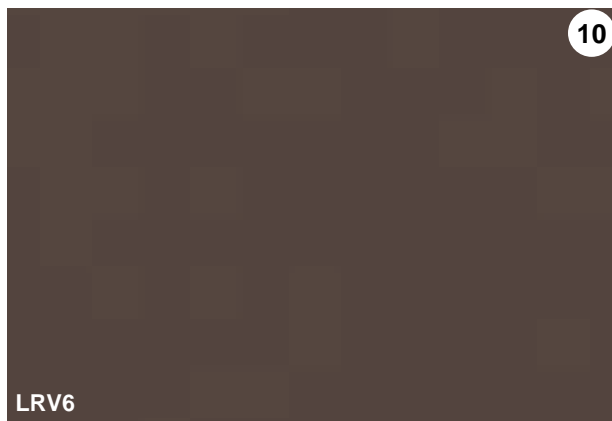

LRV6

STUCCO PAINT: DUNN-EDWARDS
SPICED HOT CHOCOLATE DET691
* REVERSED TAPERED METAL COLUMN:
PAINTED WITH SPICED HOT CHOCOLATE

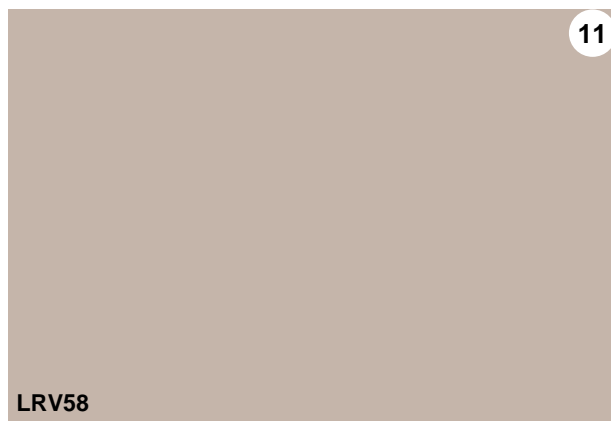

LRV58

EXTERIOR METAL FASCIA:
NUCOR PVDF COOL COATINGS DESERT SAND




LRV58

CONCRETE MASONRY UNIT:
STACK BOND PAINTED WITH RODEO DEA163



LRV58

BRICK:
RUNNING BOND MATCH EXISTING

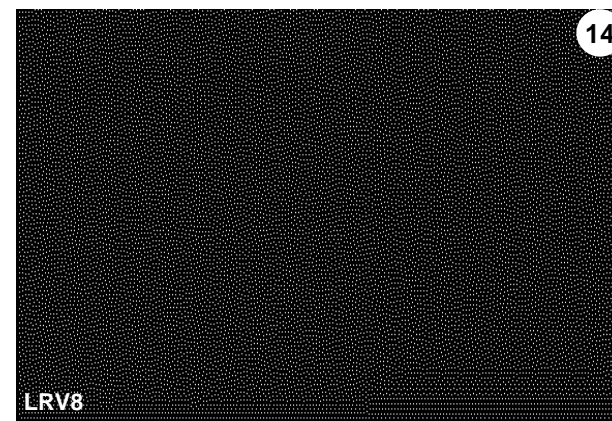

LRV8

STOREFRONT ALUMINUM:
DARK BRONZE ANODIZED

SPORTS AND STUDENT CENTERS

COLOR AND MATERIALS PALETTE



SPORTS AND STUDENT CENTERS

CONCEPTUAL RENDERING - NORTHWEST VIEW



EXISTING
BUILDING

PROPOSED
BUILDING

PROPOSED
CONCESSIONS

PROPOSED
OUTDOOR
FIELD

SPORTS AND STUDENT CENTERS

CONCEPTUAL RENDERING - EAST VIEW



SPORTS AND STUDENT CENTERS

CONCEPTUAL RENDERING - WEST VIEW



SPORTS AND STUDENT CENTERS

CONCEPTUAL RENDERING - WEST VIEW