




THOMPSON THRIFT

RETAIL GROUP

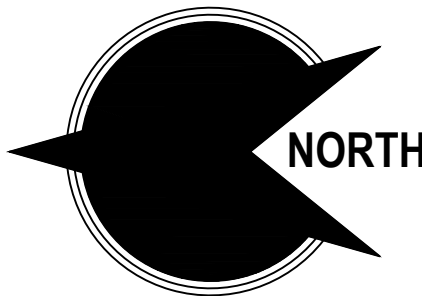


0' 10' 30' 60'
SCALE 1" = 30'-0"

PROPOSED
PHOTO METRIC PLAI
NEC OF ORACLE ROAD AND
SUFFOLK DRIVE.
ORO VALLEY, ARIZONA

12.17.2020

Schedule										
Symbol	Label	QTY	Manufacturer	Catalog Number	Description	Lamp	Filename	Lumens per Lamp	LLF	Wattage
	SA	6	Lithonia Lighting	RAD1 LED P4 30K SYM MVOLT RPA (FINISH) / RSS 15.5' W/2.5' BASE	RADEAN arm mount with P4 3000K Symmetric distribution	LED	RAD1_LED_P4_30K_SYM.ies	11731	0.91	85.6782
	SB	8	Lithonia Lighting	RAD1 LED P4 30K ASY MVOLT RPA HS (FINISH) / RSS 15.5' W/2.5' BASE	RADEAN arm mount with P4 3000K Asymmetric distribution with house-side shield	LED	RAD1_LED_P4_30K_ASY_HS.ies	9970	0.91	85.6782
	SC	3	Lithonia Lighting	RAD1 LED P4 30K PATH MVOLT RPA (FINISH) / RSS 15.5' W/2.5' BASE	RADEAN arm mount with P4 3000K Pathway distribution	LED	RAD1_LED_P4_30K_PATH.ies	9668	0.91	85.6782
	SD	3	Lithonia Lighting	DSXW1 LED 10C 1000 30K T2M MVOLT (FINISH)	DSXW1 LED WITH (1) 10 LED LIGHT ENGINES, TYPE T2M OPTIC, 3000K, @ 1000mA.	LED	DSXW1_LED_10C_1000_30K_T2M_MVOLT.ies	3511	0.91	38.8
	SF	5	BEGA	99058 K3 (FINISH) AWB / (MOUNTING)	BOLLARD WASYMMETRIC WIDE BEAM	LED	99058K4_AWB_BEGA.ies	1743	0.91	20.4
	SG	30	BEGA	99058 K3 (FINISH) / (MOUNTING)	BOLLARD	LED	99058K4_BEGA.ies	1458	0.91	14
	SH	8	Lithonia Lighting	RAD1 LED P5 30K ASY MVOLT RPA HS (FINISH) / RSS 22.5' W/2.5' BASE	RADEAN arm mount with P5 3000K Asymmetric distribution with house-side shield	LED	RAD1_LED_P5_30K_ASY_HS.ies	13882	0.91	121.9404
	SK	2	Lithonia Lighting	RAD1 LED P5 30K PATH RPA (FINISH) / RSS 22.5' W/2.5' BASE	RADEAN arm mount with P5 3000K Pathway distribution	LED	RAD1_LED_P5_30K_PATH.ies	13462	0.91	121.9404

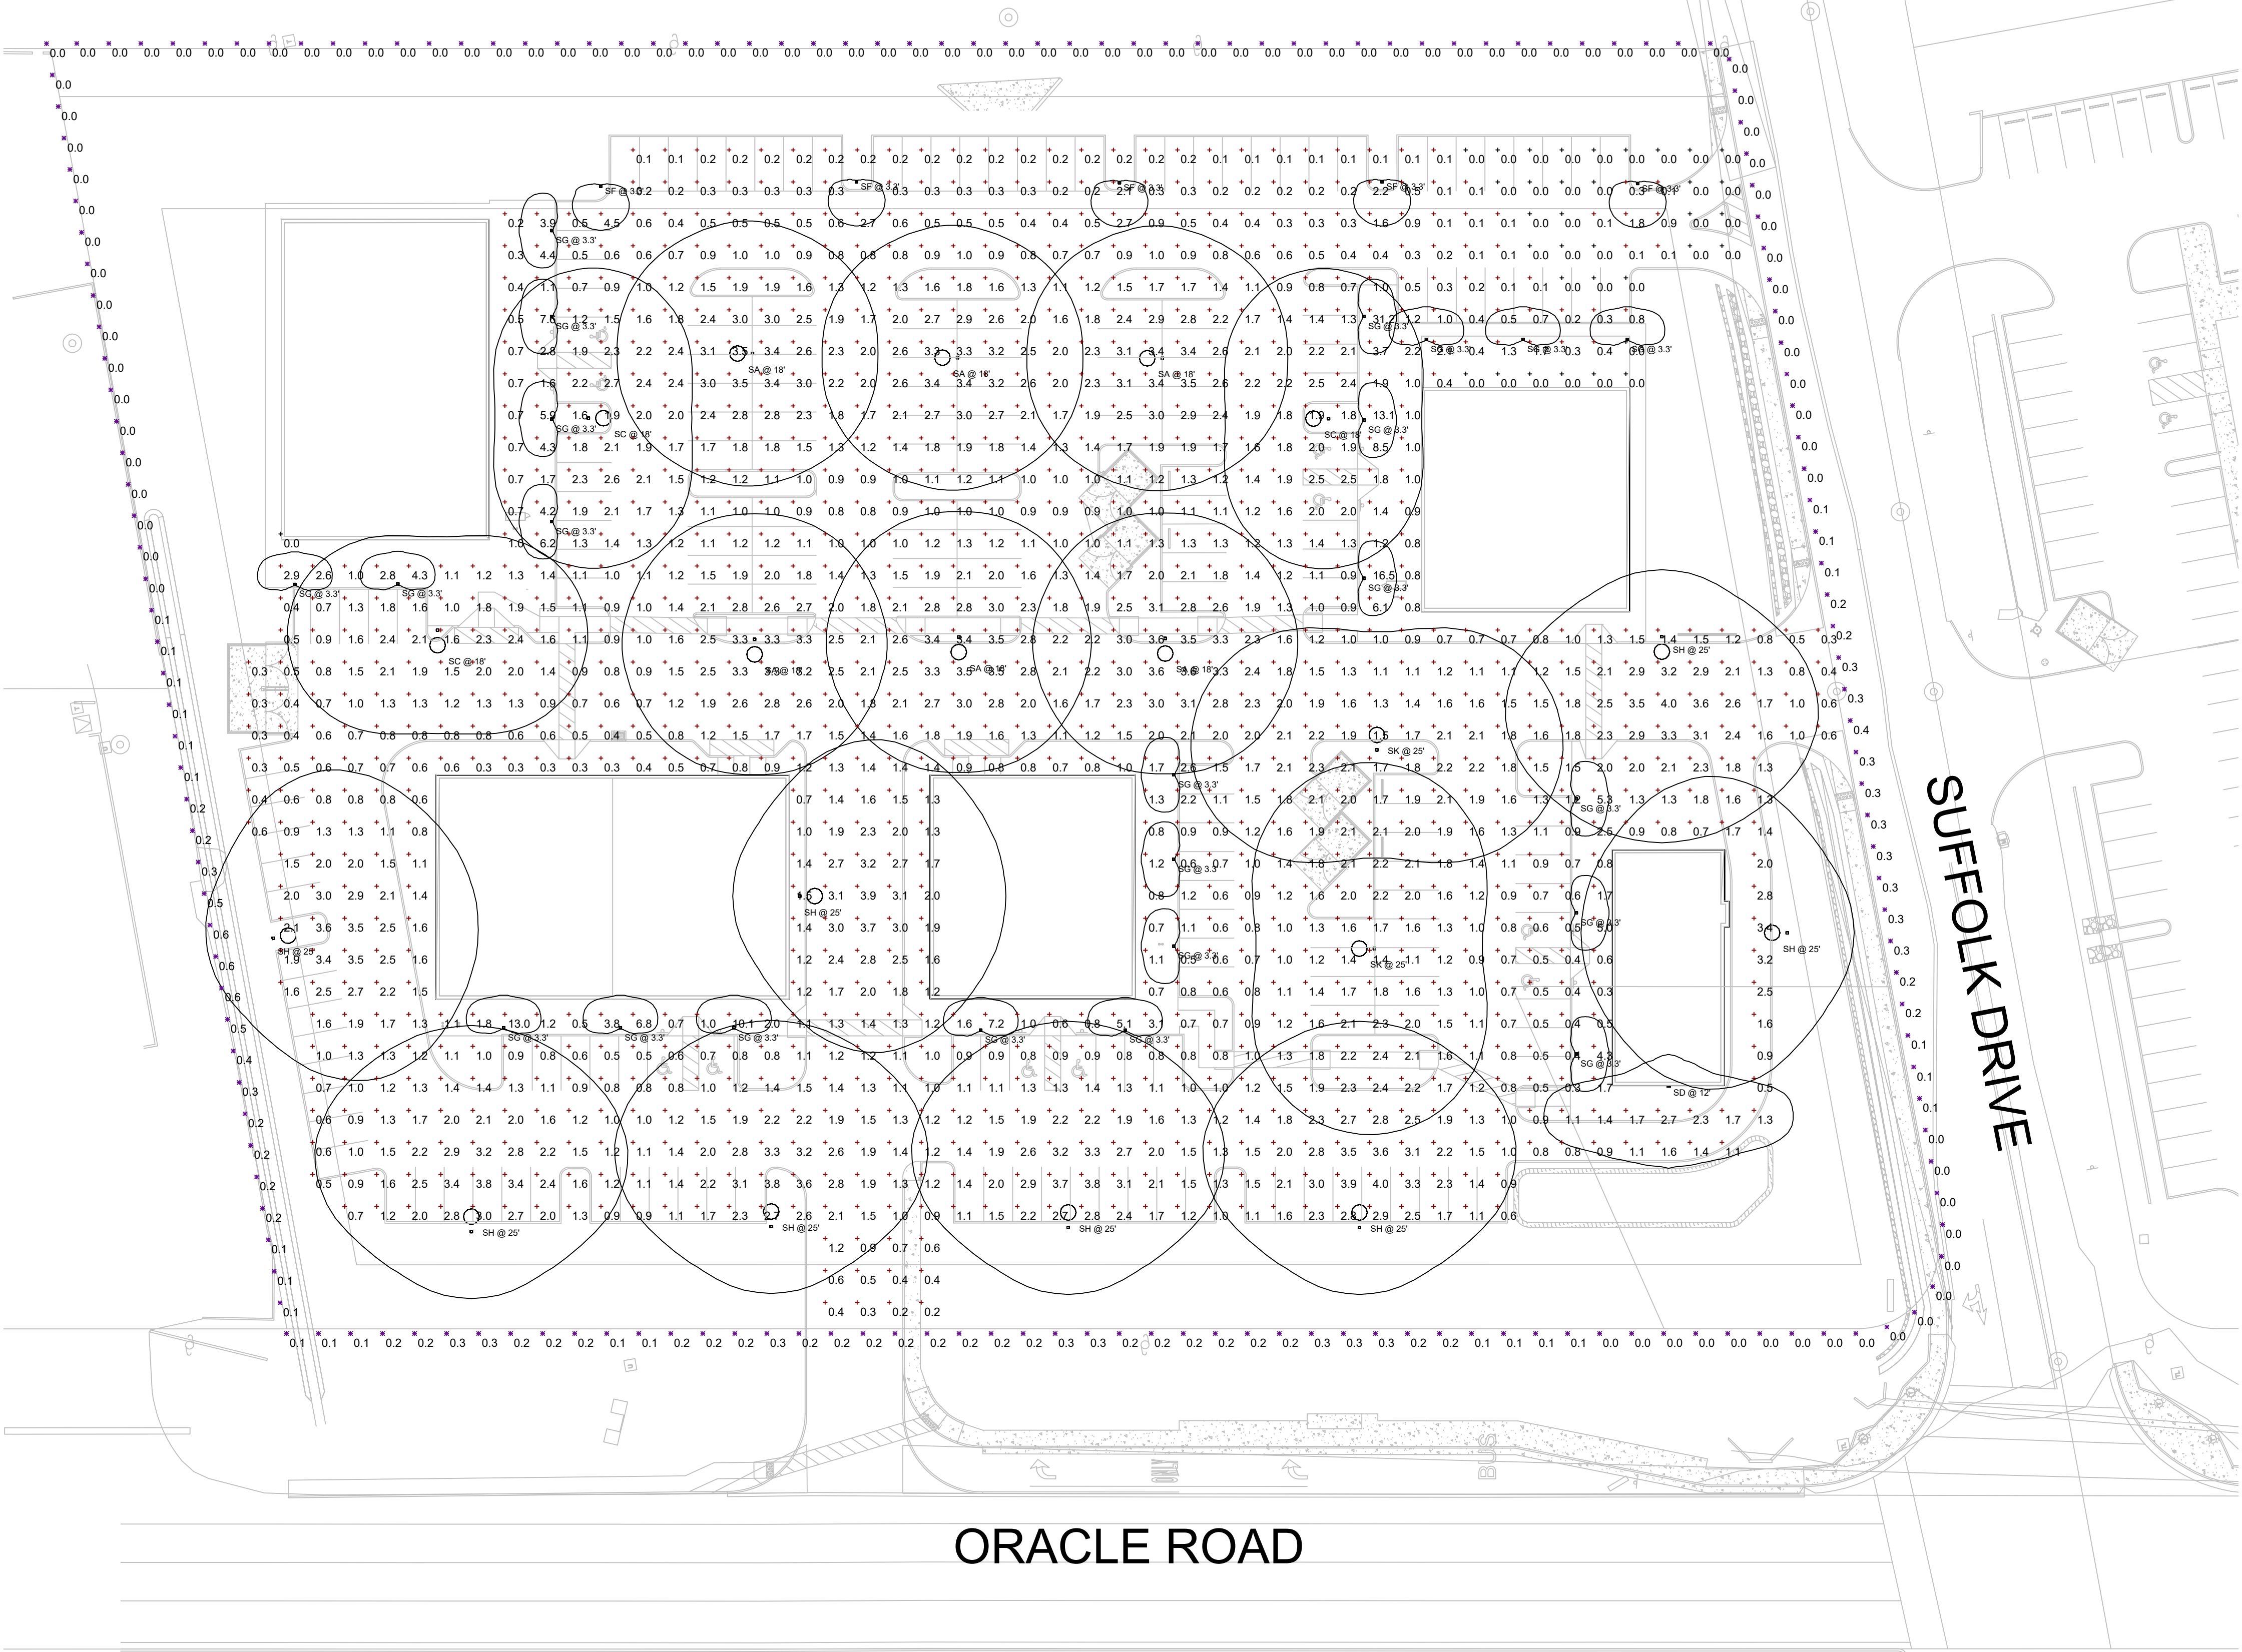

Statistics						
Description	Symbol	Avg	Max	Min	Max/Min	Avg/Min
EAST LOT - FC @ GRADE	+	1.5 fc	31.8 fc	0.0 fc	N/A	N/A
EAST LOT - PROPERTY LINE - FC @ GRADE	X	0.2 fc	0.9 fc	0.0 fc	N/A	N/A
WEST LOT - PROPERTY LINE - FC @ GRADE	X	0.1 fc	0.6 fc	0.0 fc	N/A	N/A
WEST SITE - FC @ GRADE	+	1.6 fc	31.2 fc	0.0 fc	N/A	N/A