

2.4.1 - NATIVE PLANT PRESERVATION PLAN
REQUIRED NOTES:

- Gross area of development is **5.69 acres**
- Total acres of graded area is **2.78 acres**
- Total acres of undisturbed area is **2.91 acres**
- The rezoning condition 1902612 is applicable to this project.
- No zoning variances or modifications are applicable to this project.
- Tag colors representing plants scheduled to be:
 - Preserved in Place
 - Transplanted on-site
 - Removed from site
- Any spaded or boxed tree transplanted on site that dies due to neglect or lack of maintenance shall be replaced with the same size and species of the original salvaged tree, as required by the salvage plan.
- No salvage of plants regulated by the Endangered Species Act and/or the Arizona Native Plant Law may occur without the issuance of the appropriate permit by the State Department of Agriculture.
- Salvage of operations shall not commence until the Zoning inspector has performed an inspection and given approval to be salvaged.
- Temporary nursery shall be in conformance with Section 27.6.B.4.j.
- Mitigation of Significant Vegetation shall be in accordance with Table 27-1 Mitigation of Significant Vegetation.
- Any plant that meets the salvage criteria in Section 27.6.B.4 shall be preserved in place or transplanted on-site. Any plants that meet the salvage criteria that are destroyed shall be replaced on a one-to-one ratio of the same species and size as that destroyed. Five understory plants from the supplemental Arizona Department of Water Quality native plant list will be planted for every mitigated tree.
- The limits of grading shall be staked in the field, in accordance with Section 27.6.B.7.c.ii. Disturbance outside the approved grading limits shall not be permitted.
- Significant Vegetation information:
 - Total amount present on-site - 12,130 SF
 - Total amount being disturbed - 3,597 SF
 - Total percentage disturbed - 30%

NATIVE PLANT PRESERVATION PLAN OVERVIEW:

This site is located west of Oracle Road and north of Calle Concordia. The plant inventory methodology has been used for this plan. A site inventory was completed in May of 2018 along with a Site Resource Inventory to meet the rezoning requirements.

The vegetation within the project area is representative of the Arizona upland subdivision of Sonoran desert scrub. Specifically, this site is characterized by sporadic occurrences of mesquite, palo verdes, acacias, and saguaros. Understory vegetation, including herbaceous perennials, woody shrubs and grasses, covers about 35-40% of the site. Overall, the condition of vegetation is good to fair. Several trees have mistletoe infestation connected to main branches, making the plant not desirable for salvage.

Previous disturbance has occurred on the north half of the project and disturbance has occurred along perimeters from Oracle Road, Calle Concordia and Oro Valley Aquatic Center/ James D. Kiegh Park. The drainage structure and grading of Oracle road are both directing concentrated flows and have modified overall plant material.

No noxious or invasive species are visually prominent within the clearing limits. No special status including federally listed threatened, endangered species or highly safeguarded species of plant life were identified on this site.

Notes:

- Additional plants may be deemed salvageable by the zoning inspector, and shall be salvaged.
- Any boxing prior to that time when the applicant may apply for a grading permit shall be approved by the planning and zoning administrator and will be performed at the applicant's own risk.

SIGNIFICANT VEGETATION MITIGATION				
Number Removed	Name	Mitigation Ratio	Replacement Plants	Understory Required
2	Parkinsonia florida	1 : 1	2	10
3	Parkinsonia microphylla	1 : 1	3	15
3	Prosopis velutina	1 : 1	3	15

NATIVE PLANT SUMMARY

Species	Total Inventoried	Preserved in Place	Transplant	Remove from Site	1 : 1 Mitigation	Understory Required
Acacia constricta	10	10	0	0	0	0
Acacia greggii	41	31	0	10	5	0
Carnegiea gigantea	5	5	0	0	0	0
Celtis pallida	29	21	0	8	5	0
Ferocactus wislizenii	164	88	64	12	0	0
Parkinsonia florida	238	128	0	110	26	130
Parkinsonia microphylla	126	78	0	48	12	60
Prosopis velutina	241	126	0	115	15	75
Zizyphus obtusifolia	15	8	0	7	2	0

NATIVE PLANT REQUIREMENTS FOR PRESERVED IN PLACE OR SALVAGED Sec. 27.6.b.4.c.3

- Plant health is good to excellent with no major infestations or apparent diseases. "Plant health" is defined as a plant in sound state, free from disease and expected to survive for five or more years.
- The plant is of a size and age to suggest a likely chance of transplant survival.
- Plant is undamaged and is conducive to box or spade transplanting (upright branching).
- Soils can be excavated, are cohesive, and appear capable of supporting a boxed or spaded root ball.
- Surrounding topography permits access with the appropriate root systems or interfere with plant removal.
- Adjacent plants do not pose a likely interference with root systems or interfere with plant removal.
- The overall form and character is representative of the species and is a valuable specimen for landscape or habitat purpose.

NATIVE PLANT REMOVAL SUMMARY:

All plants that are viable but do not meet the salvage criteria shall be removed from site with out mitigation:

- Prosopis velutina #46 - proximity to the existing masonry wall and slope will not allow for a successful transplant with a significant rootball intact.
- Prosopis velutina #47 - proximity to the existing masonry wall and slope will not allow for a successful transplant with a significant rootball intact.
- Acacia constricta #48 - proximity to the existing masonry wall and slope will not allow for a successful transplant with a significant rootball intact.
- Parkinsonia microphylla #50 - proximity to the existing masonry wall and slope will not allow for a successful transplant with a significant rootball intact.
- Prosopis velutina #57 - mitigation for the signification plant removal will be provided, refer to landscape plan.


MITIGATION SUMMARY:

- No additional mitigation will be required. The viable plant material that is removed from site do not meet the requirements for native plant preservation by the Town of Oro Valley.

SIGNIFICANT RESOURCE INVENTORY:

- The significant vegetation found on site will remain in place.
- No additional mitigation is required.

NATIVE PLANT PRESERVATION PLAN for OV SELF STORAGE OV_____

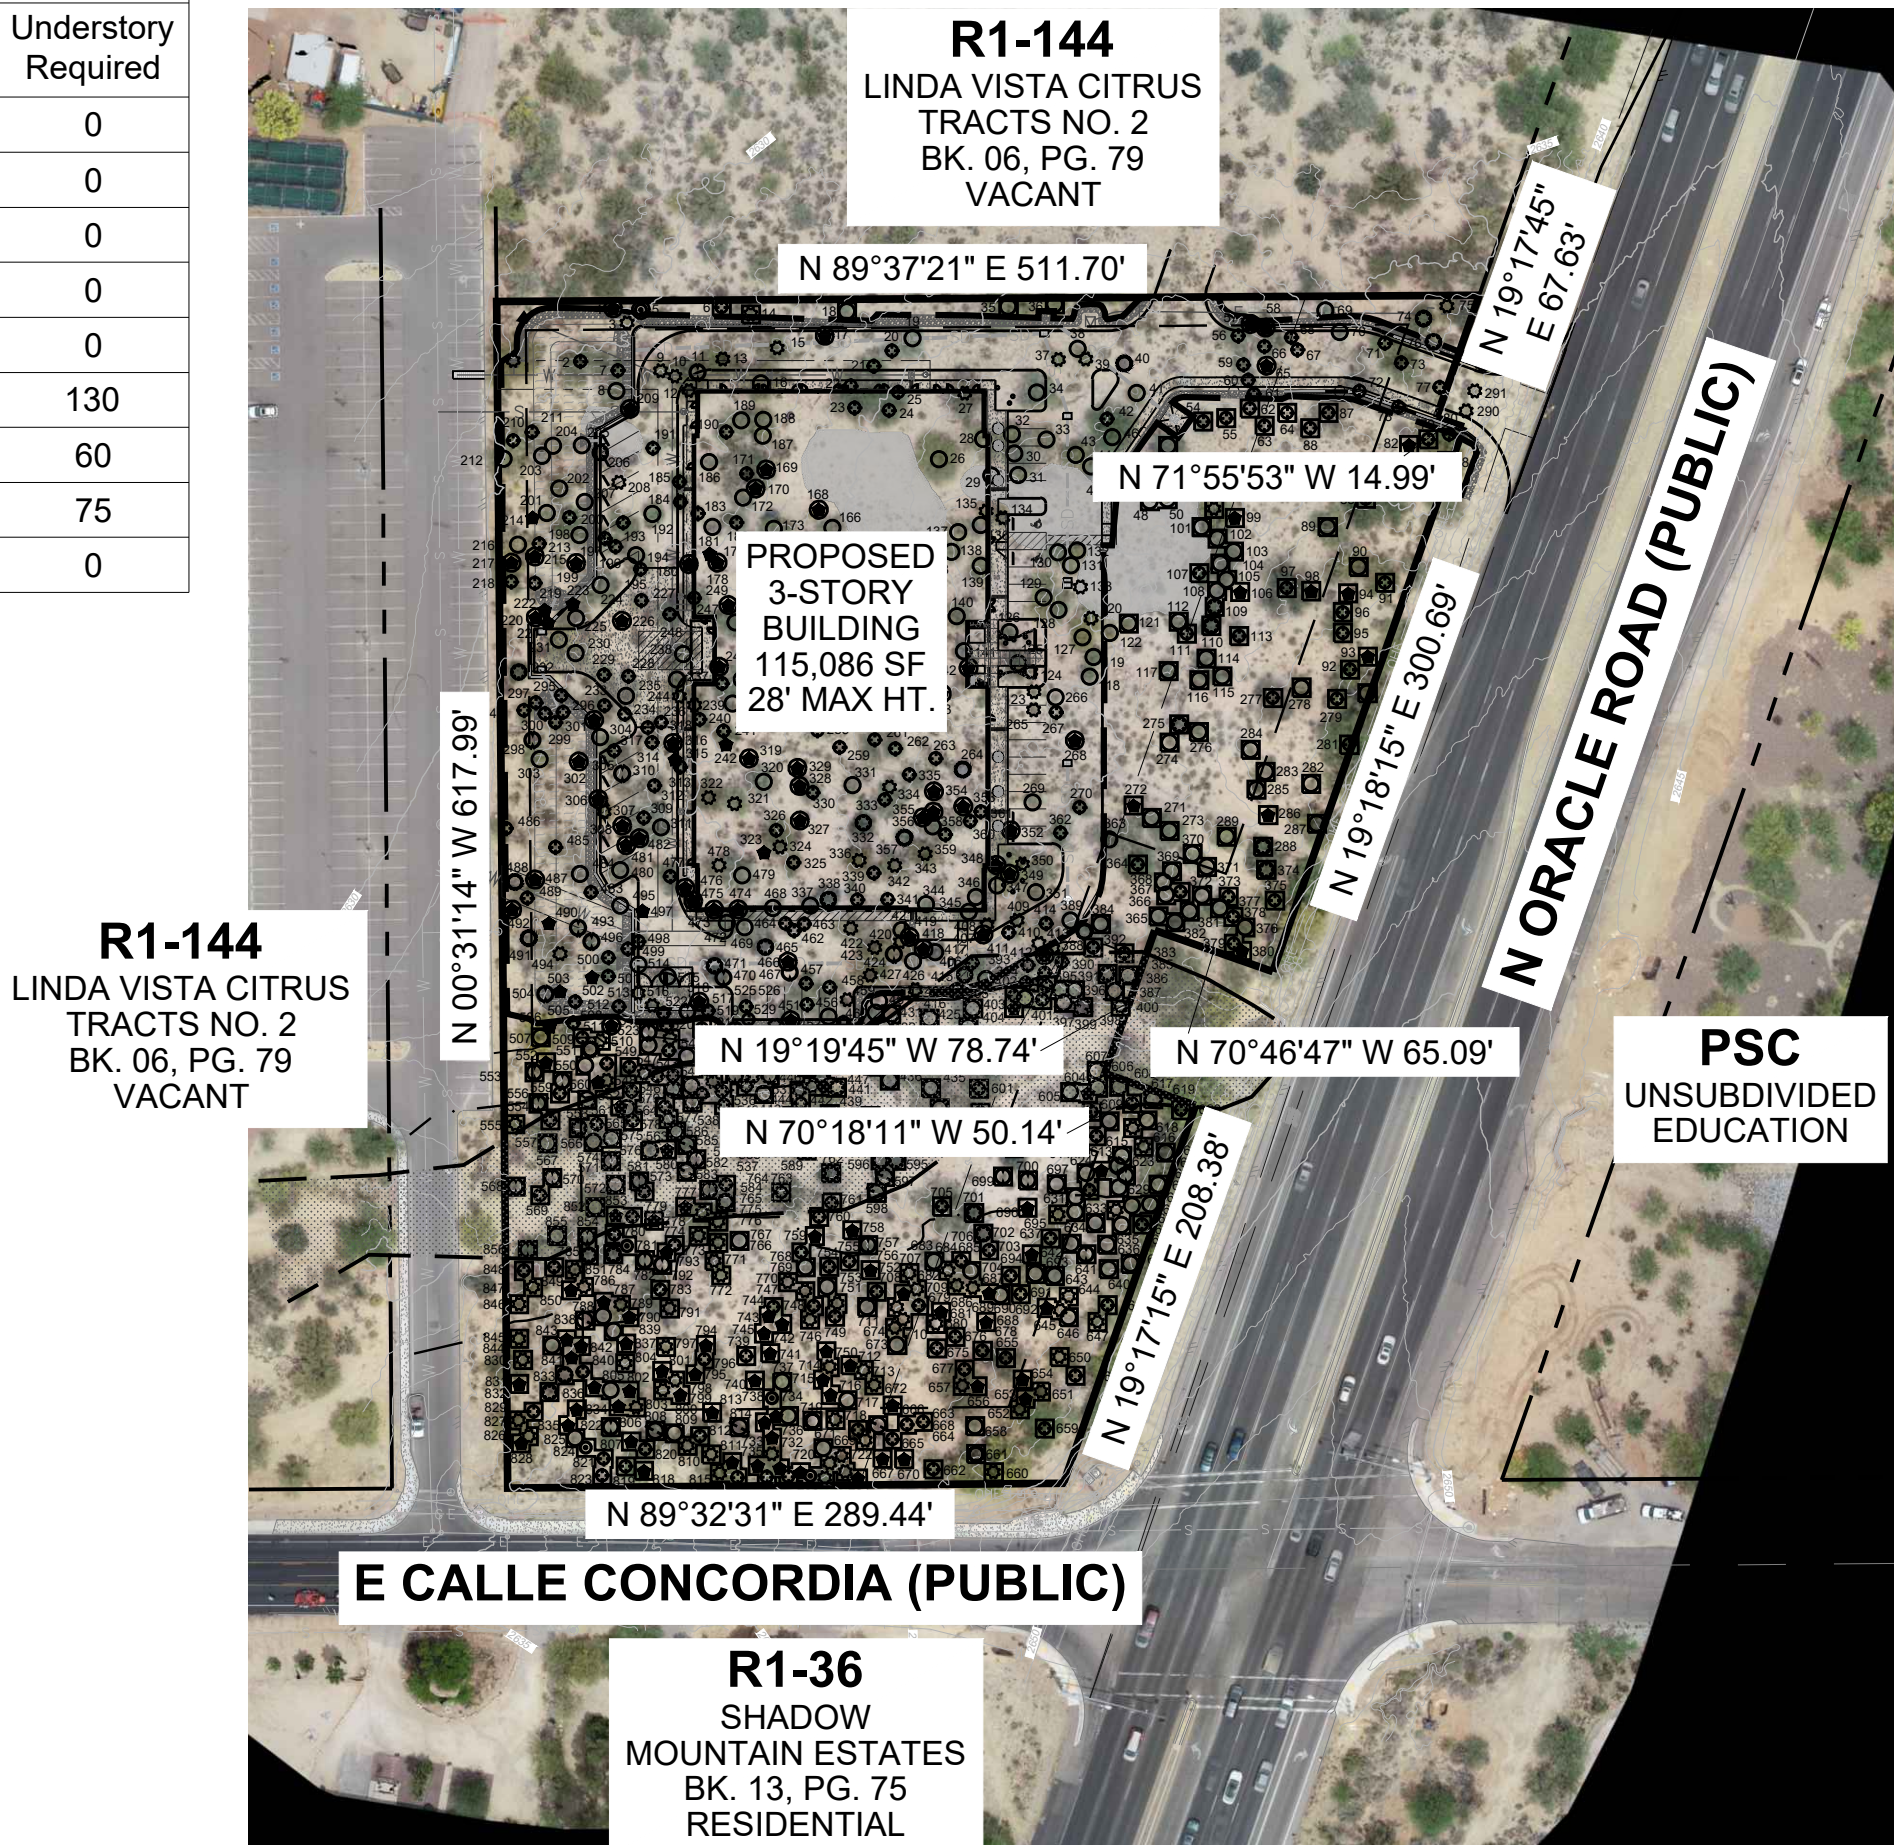

1 PROJECT OVERVIEW PLAN

Scale: 1" = 100'

INVENTORY LEGEND

- Velvet Mesquite
- Foothill Palo Verde
- Blue Palo Verde
- Whitethorn Acacia
- Catclaw Acacia
- Hackberry
- Saguaro
- Barrel Cactus
- Ocotillo
- Graythorn
- Significant vegetation

LINE LEGEND

- PROPERTY LINE
- RIGHT-OF-WAY
- ROADWAY CENTERLINE
- OTHER PARCEL LINE
- EASEMENT LINE
- EXISTING CONTOURS
- PROPOSED CONTOURS
- EXISTING CURB
- EXISTING PAINT STRIPE
- EXISTING PAVEMENT EDGE
- EXISTING CONCRETE
- EXISTING RIPRAP
- PROPOSED CURB
- PROPOSED PAINT STRIPE
- PROPOSED ASPHALT
- PROPOSED CONCRETE
- PROPOSED RIPRAP
- PROPOSED WALL
- PROPOSED FENCE
- EXISTING UNDERGROUND ELECTRIC
- EXISTING SEWER
- EXISTING WATER
- EXISTING EASEMENT
- PROPOSED SEWER
- PROPOSED WATER
- PROPOSED FIRE SERVICE
- PROPOSED DRAIN PIPE
- EXISTING SIGN
- EXISTING STREET LIGHT
- EXISTING FIRE HYDRANT
- EXISTING SEWER MANHOLE
- EXISTING WATER VALVE
- EXISTING WATER METER
- EXISTING BACKFLOW PREVENTER
- EXISTING TELEPHONE PEDESTAL
- EXISTING UNKNOWN UTILITY
- EXISTING ELECTRIC PULL BOX
- EXISTING TRANSFORMER
- PROPOSED SIGN
- PROPOSED SEWER CLEANOUT
- PROPOSED WATER METER
- ZONING DIVISION
- RIGHT-OF-WAY
- GRADING/CLEARING LIMITS
- SIGHT VISIBILITY TRIANGLE (SVT)
- 100-YEAR FLOODPLAIN LIMIT
- EROSION HAZARD SETBACK
- RIPARIAN HABITAT LIMIT
- RIPARIAN HABITAT AREA
- PREVIOUSLY DISTURBED AREA
- TEMPORARY HOLDING NURSERY


SHEET INDEX

- N1.0 Cover sheet
- N2.0 Native plant preservation plan
- N3.1 Site inventory
- N3.2 Site inventory
- N3.3 Site inventory

APPROVED BY:

PLANNING & ZONING ADMINISTRATOR - DATE

SCALE: 1" = 100'

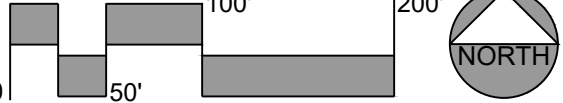


owner/developer:
CCN INVESTMENTS LLC
6419 N MIRAMIST WAY
TUCSON, ARIZONA 85750

attn: JAMES THOMSON
ph: 801-558-1521
email: jthomson@btreet-prop.com

site address:
9255 NORTH ORACLE ROAD
TUCSON, ARIZONA 85704

legal description:
A PORTION OF LOT 52, AS RECORDED IN BOOK 6
OF MAPS AND PLATS, PG 79, BEING A PORTION OF
SECTION 24, T12S, R13E, G&S.R.M., PIMA COUNTY,
ARIZONA

project description:
NATIVE PLANT PRESERVATION
PLAN for OV SELF STORAGE

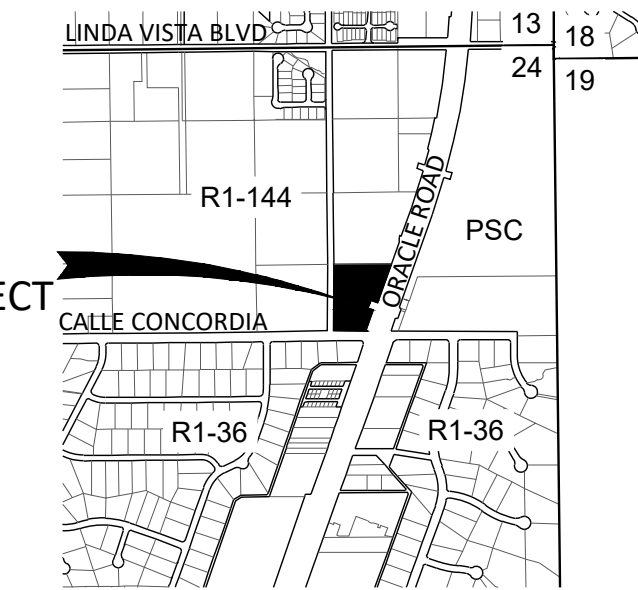

IN THE NE 1/4 OF THE NE 1/4 OF
SECTION 24, T. 12 S., R. 13 E., G. & S. R. M.,
CITY OF TUCSON, PIMA COUNTY, ARIZONA

LOCATION MAP



3" = 1 MILE

Two working days before you dip.
CALL FOR THE BLUE STAKES
1-800-782-5348
1" = 800' - STAKE - 1" -
Blue Stake Center

ARC STUDIOS
3117 E. Flower Street
Tucson, Arizona 85716
phone: 520.882.9655
www.arcstudiosinc.com


landscape architecture . urban design
environmental services . irrigation design



COVER
SHEET

case number:
XX.XX.XX
ref. number:
1902612; OV1803280;
OV1803281
date:
2020.08.19
project # -
01-18002

N1.0
1 of 5 Sheets

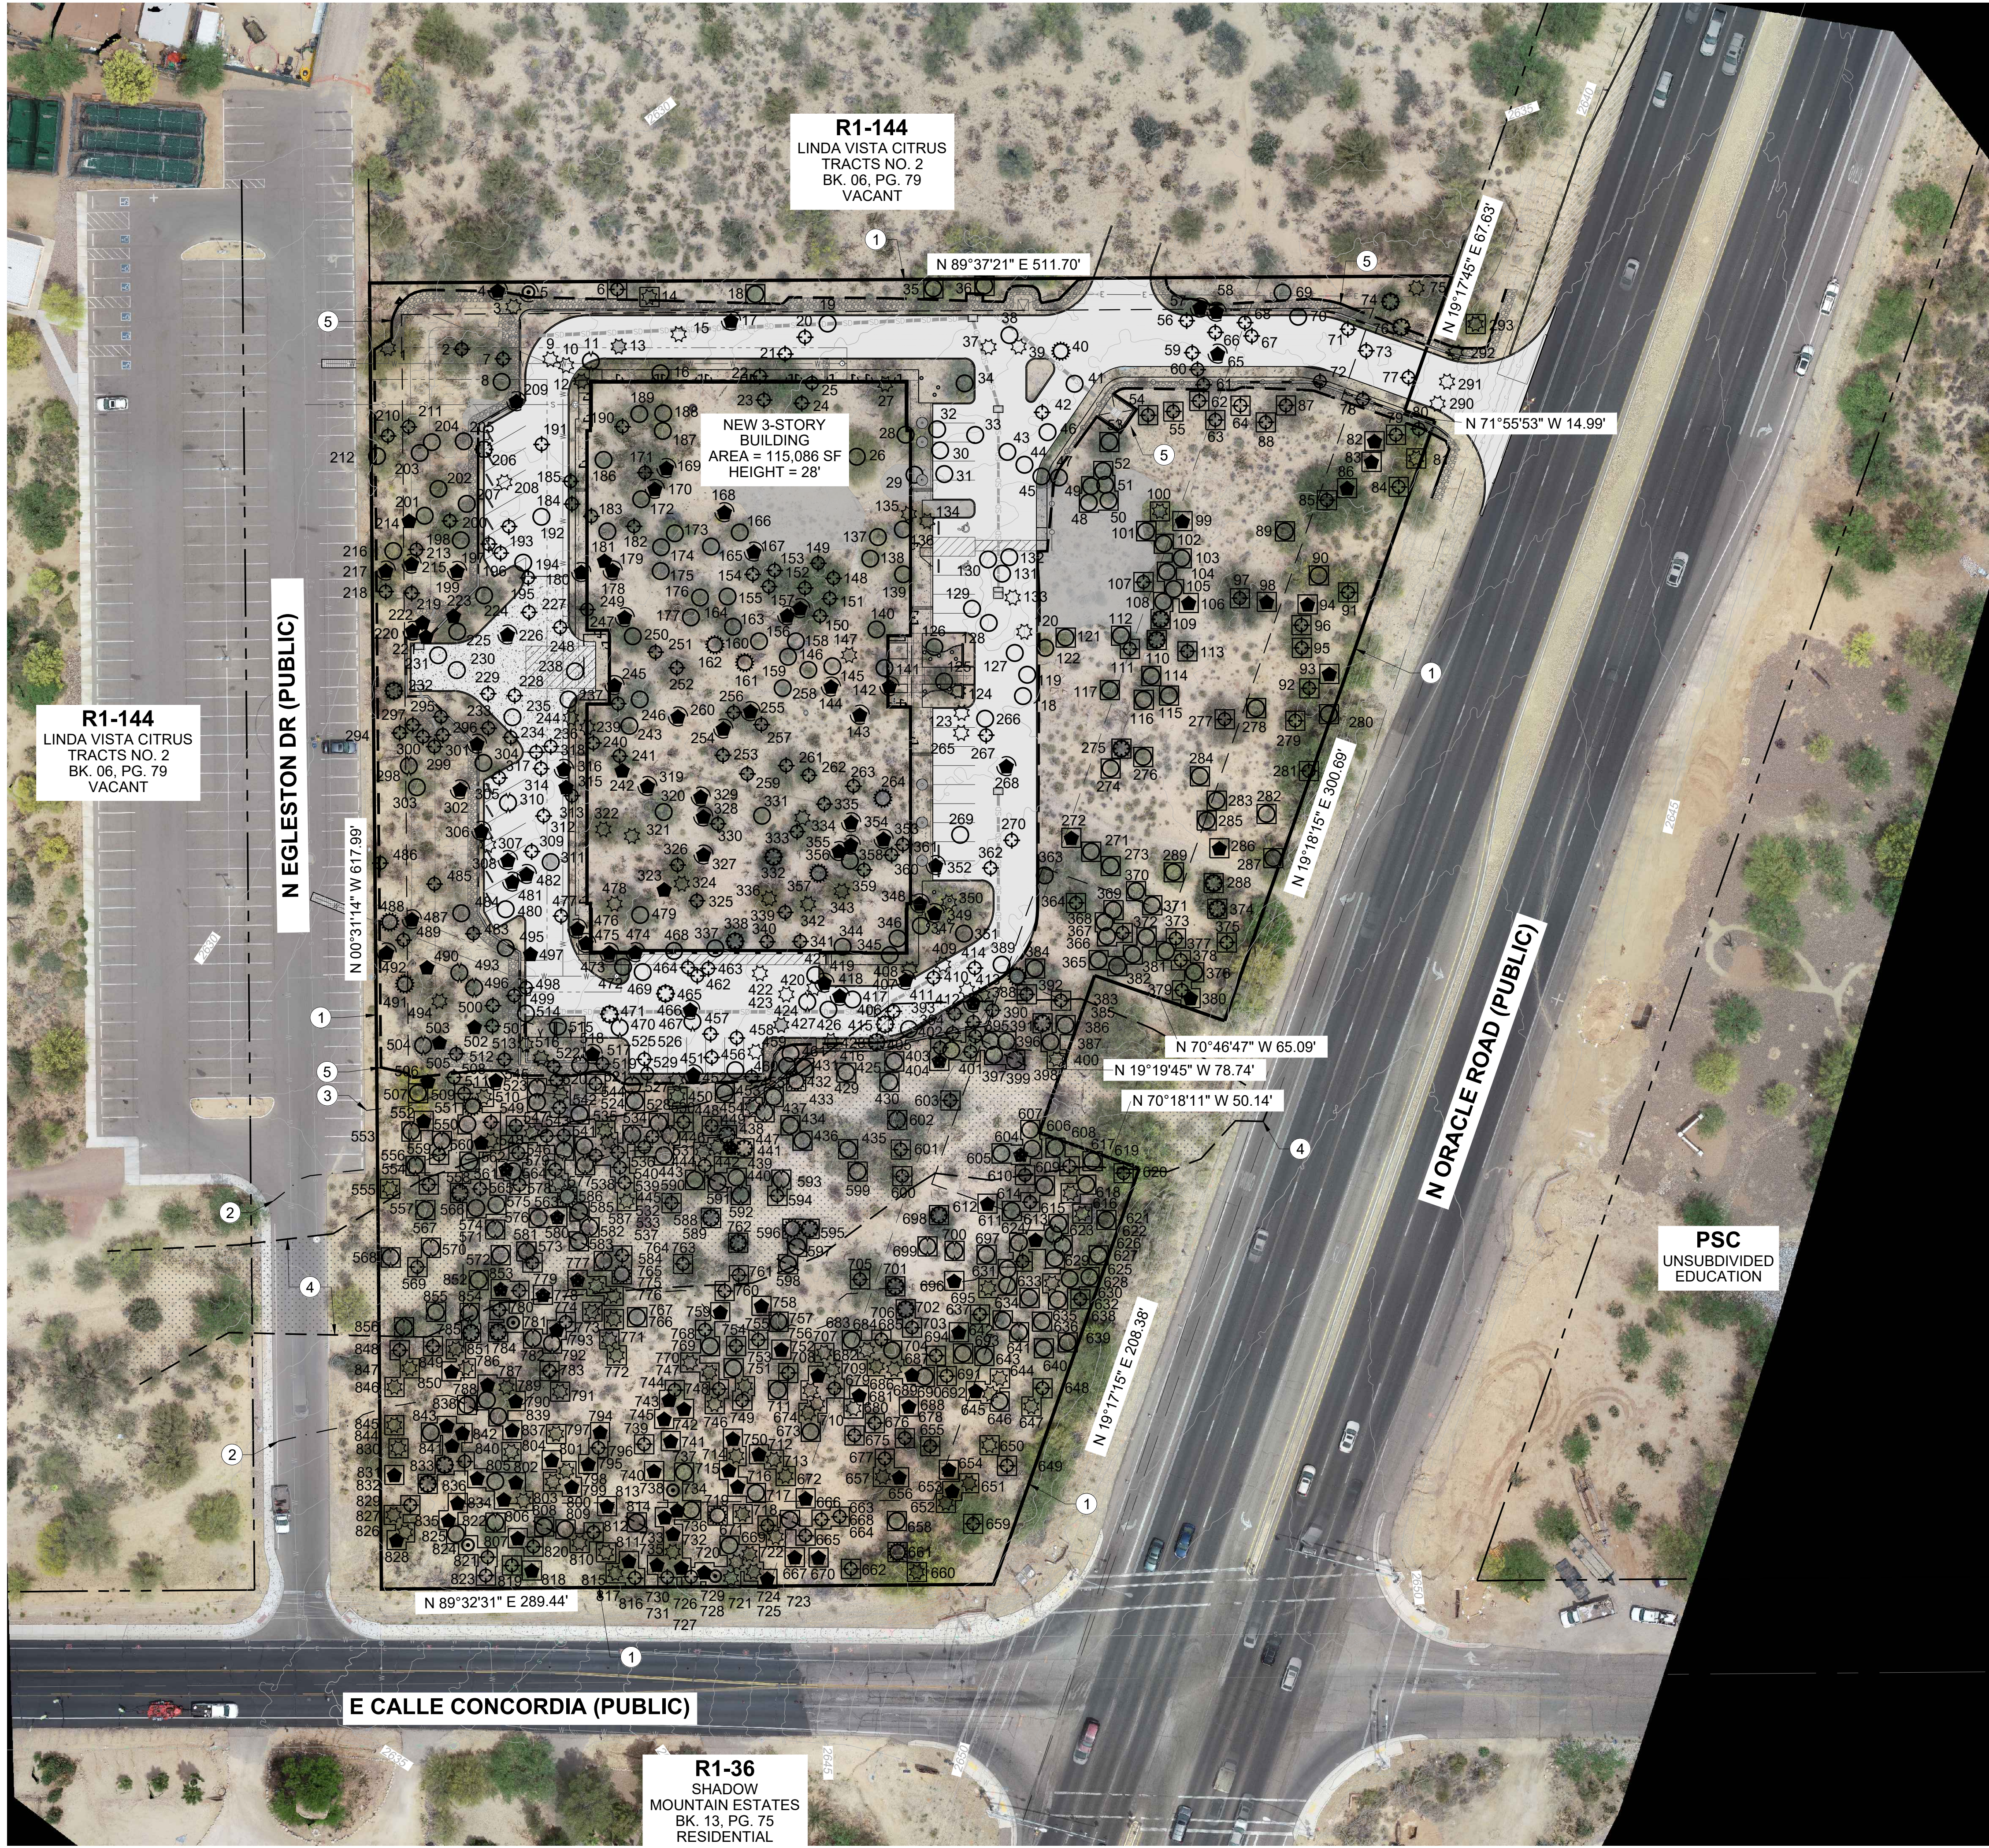

- INVENTORY LEGEND**
- Velvet Mesquite
 - Foothill Palo Verde
 - Blue Palo Verde
 - Whitethorn Acacia
 - Catclaw Acacia
 - Hackberry
 - Saguaro
 - Barrel Cactus
 - Ocotillo
 - Graythorn
 - Significant vegetation

- # NATIVE PLANT PRESERVATION KEY NOTES**
- Property line
 - 100-year floodplain
 - Erosion hazard setback
 - Riparian habitat limit
 - Grading / clearing limit

owner/developer:
CCN INVESTMENTS LLC
6419 N MIRAMIST WAY
TUCSON, ARIZONA 85750

attn: JAMES THOMSON
ph: 801-558-1521
email: jthomson@btrec-prop.com

site address:
9255 NORTH ORACLE ROAD
TUCSON, ARIZONA 85704

legal description:
A PORTION OF LOT 52, AS RECORDED IN BOOK 6
OF MAPS AND PLATS, PG. 79, BEING A PORTION OF
SECTION 24, T12S, R13E, G.&S.R.M., PIMA COUNTY,
ARIZONA

project description:
**NATIVE PLANT PRESERVATION
PLAN for OV SELF STORAGE**

ARC STUDIOS
3117 E. Flower Street
Tucson, Arizona 85716
phone: 520.882.9655
www.arcstudiosinc.com

landscape architecture · urban design
environmental services · irrigation design




case number:
XX.XX.XX
ref. number:
1902612; OV1803280;
OV1803281
date:
2020.08.19
project # -
01-18002

**NATIVE PLANT
PRESERVATION
PLAN**

N2.0
2 of 5 Sheets

Two working days before you dig.
CALL FOR THE BLUE STAKES
1-800-782-5348
1-800-STAKE-IT
Blue Stake Center

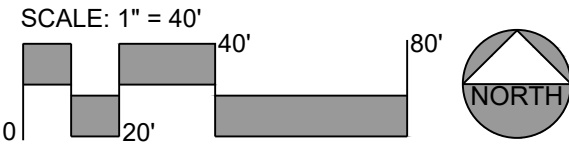

Number	Scientific Name	Common Name	Size - Caliper	Size - Height	Arms	Viability	Transplantability	Comments	Disposition	Reason (RFS)	Sig. Vegetation
1	Parkinsonia microphylla	Foothill Palo Verde	8" 10'	- m	l	dw/td	RFS	damaged	NO		
2	Prosopis velutina	Velvet Mesquite	20" 24"	- m	m	lb/dw	RFS	mitigate	YES		
3	Parkinsonia microphylla	Foothill Palo Verde	4" 8'	- m	m	dw/in/td	RFS	poor health	NO		
4	Ferocactus wislizenii	Barrel Cactus	3'	- h	h		TOS	-	NO		
5	Cameglia Giganta	Saguaro	2'	0	h	h		TOS	-	NO	
6	Prosopis velutina	Velvet Mesquite	4" 8'	- m	l	in/td/dw	PIP	-	NO		
7	Prosopis velutina	Velvet Mesquite	6" 8'	- m	l	mu/in/dw	RFS	poor health	NO		
8	Parkinsonia florida	Blue Palo Verde	8" 10'	- m	l	td/dw	RFS	poor health	NO		
9	Parkinsonia microphylla	Foothill Palo Verde	3" 8'	- m	l	pf/dw	RFS	damaged	NO		
10	Parkinsonia microphylla	Foothill Palo Verde	6" 8'	- m	l	dw/td	RFS	damaged	NO		
11	Acacia greggii	Catclaw Acacia	7'	- l	l	dw/in	RFS	poor health	NO		
12	Parkinsonia microphylla	Foothill Palo Verde	14" 14'	- m	m	dw	RFS	mitigate	YES		
13	Parkinsonia microphylla	Foothill Palo Verde	14" 14'	- m	m	dw	RFS	mitigate	YES		
14	Parkinsonia microphylla	Foothill Palo Verde	8" 8'	- m	m	dw	PIP	-	NO		
15	Parkinsonia microphylla	Foothill Palo Verde	6" 8'	- m	l	lb	RFS	poor health	NO		
16	Parkinsonia florida	Blue Palo Verde	8" 10'	- m	l	pf/td/dw	RFS	poor health	NO		
17	Ferocactus wislizenii	Barrel Cactus	2'	- h	h		TOS	-	NO		
18	Parkinsonia florida	Blue Palo Verde	3" 8'	- h	h		PIP	-	NO		
19	Parkinsonia florida	Blue Palo Verde	6" 8'	- m	l	td/dw	RFS	poor health	NO		
20	Prosopis velutina	Velvet Mesquite	4" 8'	- m	l	dw/mu/lb	RFS	poor health	NO		
21	Prosopis velutina	Velvet Mesquite	6" 8'	- l	l	mu/dw/in	RFS	poor health	NO		
22	Prosopis velutina	Velvet Mesquite	8" 10'	- m	l	dw/in	RFS	poor health	NO		
23	Prosopis velutina	Velvet Mesquite	8" 10'	- m	l	lb/dw/td	RFS	poor health	NO		
24	Prosopis velutina	Velvet Mesquite	8" 10'	- m	l	lb/in	RFS	poor health	NO		
25	Prosopis velutina	Velvet Mesquite	8" 10'	- l	l	mu/dw/pf	RFS	poor health	NO		
26	Parkinsonia florida	Blue Palo Verde	16" 20"	- m	l	mt/lb/td	RFS	poor health	NO		
27	Parkinsonia microphylla	Foothill Palo Verde	10" 12'	- m	l	dw	RFS	poor health	NO		
28	Parkinsonia florida	Blue Palo Verde	10" 12'	- m	l	dw/mt	RFS	poor health	NO		
29	Parkinsonia florida	Blue Palo Verde	3" 8'	- l	l	prox/pf/lb	RFS	poor health	NO		
30	Parkinsonia florida	Blue Palo Verde	10" 12'	- m	l	dw/lb	RFS	poor health	NO		
31	Parkinsonia florida	Blue Palo Verde	4" 8'	- m	l	dw/in	RFS	poor health	NO		
32	Parkinsonia florida	Blue Palo Verde	4" 8'	- m	l	pf/dw/lb	RFS	poor health	NO		
33	Parkinsonia florida	Blue Palo Verde	8" 10'	- m	l	dw/in	RFS	poor health	NO		
34	Parkinsonia florida	Blue Palo Verde	6" 8'	- m	l	mu/lb/dw	RFS	poor health	NO		
35	Parkinsonia florida	Blue Palo Verde	10" 12'	- m	m	lb/dw/mu	PIP	-	NO		
36	Parkinsonia florida	Blue Palo Verde	8" 10'	- m	l	td/dw	PIP	-	NO		
37	Parkinsonia microphylla	Foothill Palo Verde	4" 8'	- h	m	lb	RFS	mitigate	NO		
38	Parkinsonia florida	Blue Palo Verde	4" 8'	- m	l	lb/in	RFS	poor health	NO		
39	Parkinsonia microphylla	Foothill Palo Verde	4" 8'	- h	m		RFS	mitigate	NO		
40	Ziziphus obtusifolia	Graythorn	5'	- l	l	dw/mu/pf	RFS	poor health	NO		
41	Parkinsonia florida	Blue Palo Verde	6" 10'	- h	m	lb	RFS	mitigate	NO		
42	Prosopis velutina	Velvet Mesquite	10" 12'	- m	l	dw/lb/in	RFS	poor health	NO		
43	Parkinsonia florida	Blue Palo Verde	6" 8'	- m	l	lb/dw	RFS	poor health	NO		
44	Parkinsonia florida	Blue Palo Verde	6" 8'	- m	l	dw/in	RFS	poor health	NO		
45	Parkinsonia florida	Blue Palo Verde	5" 8'	- l	l	mu/pf/dw	RFS	poor health	NO		
46	Parkinsonia florida	Blue Palo Verde	4" 8'	- m	l	dw/in	RFS	poor health	NO		
47	Parkinsonia florida	Blue Palo Verde	4" 8'	- h	m	dw	RFS	mitigate	NO		
48	Parkinsonia florida	Blue Palo Verde	4" 8'	- m	m	lb	PIP	-	NO		
49	Parkinsonia florida	Blue Palo Verde	10" 12'	- h	m	dw	PIP	-	NO		
50	Parkinsonia florida	Blue Palo Verde	4" 8'	- m	l	lb/pf	PIP	-	NO		
51	Parkinsonia florida	Blue Palo Verde	4" 8'	- h	h		PIP	-	NO		
52	Parkinsonia florida	Blue Palo Verde	10" 12'	- m	m	lb/dw	PIP	-	NO		
53	Parkinsonia florida	Blue Palo Verde	4" 8'	- m	m	lb	PIP	-	NO		
54	Prosopis velutina	Velvet Mesquite	6" 8'	- l	l	dw/td/in	PIP	-	NO		
55	Prosopis velutina	Velvet Mesquite	4" 8'	- m	m	td	PIP	-	NO		
56	Prosopis velutina	Velvet Mesquite	8" 10'	- l	l	mu/lb/dw	RFS	poor health	NO		
57	Ferocactus wislizenii	Barrel Cactus	1'	- h	h		TOS	-	NO		
58	Ferocactus wislizenii	Barrel Cactus	1'	- h	h		TOS	-	NO		
59	Prosopis velutina	Velvet Mesquite	6" 8'	- m	l	dw/in	RFS	damaged	NO		
60	Prosopis velutina	Velvet Mesquite	6" 8'	- m	l	mu/lb/dw	RFS	poor health	NO		
61	Prosopis velutina	Velvet Mesquite	8" 10'	- m	l	mu/dw	RFS	poor health	NO		
62	Prosopis velutina	Velvet Mesquite	6" 8'	- m	m	td/dw	PIP	-	NO		
63	Prosopis velutina	Velvet Mesquite	4" 8'	- m	l	lb/td/dw	PIP	-	NO		
64	Prosopis velutina	Velvet Mesquite	4" 8'	- m	l	dw/td	PIP	-	NO		
65	Ferocactus wislizenii	Barrel Cactus	4'	- h	m	sz	TOS	-	NO		
66	Prosopis velutina	Velvet Mesquite	8" 10'	- m	l	dw/lb	RFS	damaged	NO		
67	Prosopis velutina	Velvet Mesquite	4" 8'	- m	l	dw/in	RFS	damaged	NO		
68	Prosopis velutina	Velvet Mesquite	4" 8'	- m	l	dw/lb	RFS	poor health	NO		
69	Parkinsonia florida	Blue Palo Verde	4" 8'	- m	l	lb/in	RFS	poor health	NO		
70	Parkinsonia florida	Blue Palo Verde	4" 8'	- m	l	lb/in	RFS	poor health	NO		
71	Prosopis velutina	Velvet Mesquite	4" 8'	- m	l	le/td	RFS	damaged	NO		
72	Prosopis velutina	Velvet Mesquite	14" 14'	- m	l	dw/mt	RFS	damaged	NO		
73	Prosopis velutina	Velvet Mesquite	20" 20"	- m	l	dw/mt	RFS	damaged	NO		
74	Celtis pallida	Hackberry	5'	- l	l	pf/dw/in	RFS	poor health	NO		
75	Parkinsonia microphylla	Foothill Palo Verde	6" 8'	- m	l	lb	RFS	mitigate	NO		
76	Celtis pallida	Hackberry	6'	- m	m	mu	RFS	mitigate	NO		
77	Prosopis velutina	Velvet Mesquite	4" 8'	- m	l	mu/td/lb	RFS	damaged	NO		
78	Prosopis velutina	Velvet Mesquite	4" 8'	- h	h		RFS	mitigate	NO		
79	Prosopis velutina	Velvet Mesquite	8" 10'	- m	l	mu/dw	PIP	-	NO		
80	Prosopis velutina	Velvet Mesquite	10" 12'	- m	l	mu/dw/pf	RFS	poor health	NO		
81	Parkinsonia microphylla	Foothill Palo Verde	10" 12'	- m	l	mt/dw	PIP	-	NO		
82	Ferocactus wislizenii	Barrel Cactus	1'	- h	h		PIP	-	NO		
83	Ferocactus wislizenii	Barrel Cactus	2'	- h	h		PIP	-	NO		
84	Prosopis velutina	Velvet Mesquite	4" 8'	- m	m	lb/dw	PIP	-	NO		
85	Prosopis velutina	Velvet Mesquite	24" 20"	- h	l	dw/mt	PIP	-	YES		
86	Ferocactus wislizenii	Barrel Cactus	3'	- h	h		PIP	-	NO		
87	Prosopis velutina	Velvet Mesquite	10" 12'	- h	l	in/dw	PIP	-	NO		
88	Prosopis velutina	Velvet Mesquite	4" 8'	- m	m	pf/td	PIP	-	NO		
89	Parkinsonia florida	Blue Palo Verde	14" 14'	- h	m	dw/mu	PIP	-	YES		

Number	Scientific Name	Common Name	Size - Caliper	Size - Height	Arms	Viability	Transplantability	Comments	Disposition	Reason (RFS)	Sig. Vegetation
90	Parkinsonia florida	Blue Palo Verde	14"	14'	-	h	l	mu/dw	PIP	-	YES
91	Prosopis velutina	Velvet Mesquite	4"	8'	-	m	l	dw/lb	PIP	-	NO
92	Prosopis velutina	Velvet Mesquite	14"	14'	-	h	l	mu/dw	PIP	-	YES
93	Ferocactus wislizenii	Barrel Cactus	2'	-	h	h	h		PIP	-	NO
94	Ferocactus wislizenii	Barrel Cactus	4'	-	h	h	h		PIP	-	NO
95	Prosopis velutina	Velvet Mesquite	4"	8'	-	m	l	dw/in	PIP	-	NO
96	Prosopis velutina	Velvet Mesquite	4"	8'	-	h	h		PIP	-	NO
97	Prosopis velutina	Velvet Mesquite	20"	20'	-	h	l	dw/mt	PIP	-	YES
98	Ferocactus wislizenii	Barrel Cactus	2'	-	l	l	l	le/sr	PIP	-	NO
99	Ferocactus wislizenii	Barrel Cactus	2'	-	h	h	h		PIP	-	NO
100	Parkinsonia microphylla	Foothill Palo Verde	4"	8'	-	h	h		PIP	-	NO
101	Parkinsonia florida	Blue Palo Verde	8"	10'	-	m	m	lb/td/dw	PIP	-	NO
102	Parkinsonia florida	Blue Palo Verde	6"	8'	-	m	m	dw/mu/td	PIP	-	NO
103	Parkinsonia florida	Blue Palo Verde	8"	10'	-	m	m	td/dw	PIP	-	NO
104	Parkinsonia florida	Blue Palo Verde	6"	8'	-	h	m	dw/lb	PIP	-	NO
105	Parkinsonia florida	Blue Palo Verde	4"	8'	-	m	m	dw/lb	PIP	-	NO
106	Ferocactus wislizenii	Barrel Cactus	1'	-	h	h	h	cluster of 2	PIP	-	NO
107	Prosopis velutina	Velvet Mesquite	8"	10'	-	m	l	ml/dw	PIP	-	NO
108	Parkinsonia florida	Blue Palo Verde	4"	8'	-	h	m	lb	PIP	-	NO
109	Celtis pallida	Hackberry	6'	-	m	m	m	mu/dw	PIP	-	NO
110	Celtis pallida	Hackberry	6'	-	h	m	m	mu/dw	PIP	-	NO
111	Prosopis velutina	Velvet Mesquite	4"	8'	-	m	m	td/dw	PIP	-	NO
112	Parkinsonia florida	Blue Palo Verde	8"	10'	-	m	l	prox/mu/dw	PIP	-	NO
113	Prosopis velutina	Velvet Mesquite	6"	8'	-	m	l	mu/dw/td	PIP	-	NO
114	Parkinsonia florida	Blue Palo Verde	8"	10'	-	m	m	lb/dw	PIP	-	NO
115	Parkinsonia florida	Blue Palo Verde	6"	8'	-	m	l	lb	PIP	-	NO
116	Parkinsonia florida	Blue Palo Verde	4"	8'	-	h	m	lb	PIP	-	NO
117	Parkinsonia florida	Blue Palo Verde	8"	10'	-	m	m	lb/dw	PIP	-	NO
118	Parkinsonia florida	Blue Palo Verde	6"	8'	-	m	l	lb/in	RFS	poor health	NO
119	Parkinsonia florida	Blue Palo Verde	8"	10'	-	h	m	lb	RFS	mitigate	NO
120	Parkinsonia microphylla	Foothill Palo Verde	6"	8'	-	h	m	lb	RFS	mitigate	NO
121	Parkinsonia florida	Blue Palo Verde	6"	8'	-	h	m	lb	PIP	-	NO
122	Parkinsonia florida	Blue Palo Verde	8"	10'	-	h	m	lb/bl	RFS	mitigate	NO
123	Parkinsonia microphylla	Foothill Palo Verde	4"	8'	-	m	l	pf/prox	RFS	damaged	NO
124	Parkinsonia microphylla	Foothill Palo Verde	8"	10'	-	m	l	mu/lb/dw	RFS	poor health	NO
125	Parkinsonia florida	Blue Palo Verde	3"	8'	-	h	h		RFS	mitigate	NO
126	Parkinsonia florida	Blue Palo Verde	4"	8'	-	h	m	mu/lb	RFS	mitigate	NO
127	Parkinsonia florida	Blue Palo Verde	8"	10'	-	h	m	lb/dw	RFS	mitigate	NO
128	Parkinsonia florida	Blue Palo Verde	6"	8'	-	h	m	lb	RFS	mitigate	NO
129	Parkinsonia florida	Blue Palo Verde	6"	8'	-	h	m	lb	RFS	mitigate	NO
130	Parkinsonia florida	Blue Palo Verde	8"	10'	-	m	l	lb/mu/prox	RFS	poor health	NO
131	Parkinsonia florida	Blue Palo Verde	4"	8'	-	l	l	lb/mu/prox	RFS	poor health	NO
132	Parkinsonia florida	Blue Palo Verde	8"	10'	-	l	l	mu/dw/prox	RFS	poor health	NO
133	Parkinsonia microphylla	Foothill Palo Verde	4"	8'	-	m	l	prox/in	RFS	poor health	NO
134	Parkinsonia microphylla	Foothill Palo Verde	8"	10'	-	m	l	lb/dw	RFS	poor health	NO
135	Parkinsonia microphylla	Foothill Palo Verde	6"	8'	-	m	l	dw	RFS	poor health	NO
136	Parkinsonia florida	Blue Palo Verde	4"	8'	-	m	l	mu/dw/in	RFS	poor health	NO
137	Parkinsonia florida	Blue Palo Verde	4"	8'	-	m	l	mu/lb/in	RFS	poor health	NO
138	Parkinsonia florida	Blue Palo Verde	4"	8'	-	m	l	lb/dw/in	RFS	poor health	NO
139	Parkinsonia florida	Blue Palo Verde	6"	8'	-	m	l	mu/dw/lb	RFS	poor health	NO
140	Parkinsonia florida	Blue Palo Verde	8"	10'	-	h	m	lb	RFS	mitigate	NO
141	Parkinsonia florida	Blue Palo Verde	6"	8'	-	h	m	dw/lb	RFS	mitigate	NO
142	Ferocactus wislizenii	Barrel Cactus	1'	-	h	h	h		TOS	-	NO
143	Ferocactus wislizenii	Barrel Cactus	2'	-	h	h	h		TOS	-	NO
144	Ferocactus wislizenii	Barrel Cactus	3'	-	h	h	h		TOS	-	NO
145	Parkinsonia florida	Blue Palo Verde	4"	8'	-	l	l	mu/lb	RFS	poor health	NO
146	Parkinsonia florida	Blue Palo Verde	4"	8'	-	l	l	st/td/dw	RFS	poor health	NO
147	Parkinsonia microphylla	Foothill Palo Verde	4"	8'	-	l	l	pf/lb/le	RFS	poor health	NO
148	Prosopis velutina	Velvet Mesquite	6"	8'	-	m	l	dw/td	RFS	damaged	NO
149	Prosopis velutina	Velvet Mesquite	16"	20'	-	h	m	dw/lb	RFS	mitigate	YES
150	Prosopis velutina	Velvet Mesquite	10"	12'	-	m	l	pf/dw/in	RFS	poor health	NO
151	Prosopis velutina	Velvet Mesquite	4"	8'	-	l	l	mu/dw/pf	RFS	poor health	NO
152	Prosopis velutina	Velvet Mesquite	8"	10'	-	h	m	dw/td	RFS	mitigate	NO
153	Prosopis velutina	Velvet Mesquite	10"	12'	-	h	m	dw	RFS	mitigate	NO
154	Prosopis velutina	Velvet Mesquite	6"	8'	-	m	l	bl/dw/lb	RFS	poor health	NO
155	Prosopis velutina	Velvet Mesquite	6"	8'	-	m	l	dw/in	RFS	damaged	NO
156	Ferocactus wislizenii	Barrel Cactus	1'	-	h	h	h		TOS	-	NO
157	Ferocactus wislizenii	Barrel Cactus	3'	-	h	h	h		TOS	-	NO
158	Parkinsonia florida	Blue Palo Verde	3"	8'	-	m	l	st/dw	RFS	poor health	NO
159	Parkinsonia florida	Blue Palo Verde	6"	8'	-	m	l	lb/dw	RFS	damaged	NO
160	Parkinsonia florida	Blue Palo Verde	8"	10'	-	m	l	dw/td	RFS	damaged	NO
161	Ziziphus obtusifolia	Graythorn	4'	-	l	l	l	lb/dw	RFS	poor health	NO
162	Ziziphus obtusifolia	Graythorn	4'	-	m	m	m	dw	RFS	mitigate	NO
163	Parkinsonia florida	Blue Palo Verde	4"	8'	-	m	l	pf/td/dw	RFS	poor health	NO
164	Parkinsonia florida	Blue Palo Verde	6"	8'	-	m	l	dw/in	RFS	poor health	NO
165	Parkinsonia florida	Blue Palo Verde	6"	8'	-	m	l	td/dw	RFS	damaged	NO
166	Parkinsonia florida	Blue Palo Verde	6"	8'	-	m	l	mu/lb	RFS	poor health	NO
167	Ferocactus wislizenii	Barrel Cactus	3'	-	h	h	h	double	TOS	-	NO
168	Ferocactus wislizenii	Barrel Cactus	2'	-	h	h	h		TOS	-	NO
169	Ferocactus wislizenii	Barrel Cactus	3'	-	h	h	h		TOS	-	NO
170	Ferocactus wislizenii	Barrel Cactus	3'	-	h	h	h		TOS	-	NO
171	Prosopis velutina	Velvet Mesquite	26"	20'	-	h	l	dw/sz	RFS	mitigate	YES
172	Parkinsonia florida	Blue Palo Verde	4"	8'	-	m	l	lb/dw	RFS	poor health	NO
173	Parkinsonia florida	Blue Palo Verde	8"	10'	-	m	l	dw/lb/td	RFS	poor health	NO
174	Parkinsonia florida	Blue Palo Verde	8"	10'	-	m	l	dw/mu	RFS	poor health	NO
175	Parkinsonia florida	Blue Palo Verde	6"	8'	-	m	l	dw/lb	RFS	damaged	NO
176	Parkinsonia florida	Blue Palo Verde	6"	8'	-	l	l	dw/in/lb	RFS	poor health	NO
177	Parkinsonia florida	Blue Palo Verde	6"	8'	-	m	l	td/dw/lb	RFS	poor health	NO
178	Ferocactus wislizenii	Barrel Cactus	2'	-	h	h	h		TOS	-	NO

Number	Scientific Name	Common Name	Size - Caliper	Size - Height	Arms	Viability	Transplantability	Comments	Disposition	Reason (RFS)	Sig. Vegetation
347	Parkinsonia florida	Blue Palo Verde	10"	12"	-	I	I	st/mu/dw	RFS	poor health	NO
348	Ferocactus wislizenii	Barrel Cactus		2'	-	h	h		TOS	-	NO
349	Ferocactus wislizenii	Barrel Cactus		2'	-	h	h	cluster of 2	TOS	-	NO
350	Parkinsonia microphylla	Foothill Palo Verde	4"	8"	-	I	I	dw/lb	RFS	poor health	NO
351	Parkinsonia florida	Blue Palo Verde	10"	12"	-	m	I	dw/in	RFS	poor health	NO
352	Ferocactus wislizenii	Barrel Cactus		2'	-	h	h		TOS	-	NO
353	Ferocactus wislizenii	Barrel Cactus		1'	-	h	h		TOS	-	NO
354	Ferocactus wislizenii	Barrel Cactus		3'	-	h	h		TOS	-	NO
355	Ferocactus wislizenii	Barrel Cactus		1'	-	h	h		TOS	-	NO
356	Ferocactus wislizenii	Barrel Cactus		2'	-	h	h		TOS	-	NO
357	Ziziphus obtusifolia	Graythorn		6'	-	m	I	mu/in/dw	RFS	poor health	NO
358	Parkinsonia florida	Blue Palo Verde	8"	10"	-	m	I	mu/lb/dw	RFS	poor health	NO
359	Prosopis velutina	Velvet Mesquite	6"	8"	-	I	I	mu/lb/dw	RFS	poor health	NO
360	Prosopis velutina	Velvet Mesquite	6"	8"	-	I	I	mu/dw/in	RFS	poor health	NO
361	Prosopis velutina	Velvet Mesquite	8"	10"	-	m	I	dw/in	RFS	poor health	NO
362	Prosopis velutina	Velvet Mesquite	10"	12"	-	m	I	mu/dw/lb	RFS	poor health	NO
363	Parkinsonia florida	Blue Palo Verde	24"	20"	-	m	m	dw/t/d	RFS	mitigate	YES
364	Prosopis velutina	Velvet Mesquite	4"	8"	-	m	m	mu	PIP	-	NO
365	Parkinsonia florida	Blue Palo Verde	8"	10"	-	m	m	dw	PIP	-	NO
366	Parkinsonia florida	Blue Palo Verde	4"	8"	-	m	m	lb/dw	PIP	-	NO
367	Prosopis velutina	Velvet Mesquite	4"	8"	-	m	I	dw/in	PIP	-	NO
368	Parkinsonia florida	Blue Palo Verde	2"	8"	-	m	m	mu/lb	PIP	-	NO
369	Parkinsonia florida	Blue Palo Verde	6"	8"	-	m	I	mu/pf/dw	PIP	-	NO
370	Parkinsonia florida	Blue Palo Verde	4"	8"	-	m	I	mu/dw	PIP	-	NO
371	Parkinsonia florida	Blue Palo Verde	10"	12"	-	m	I	td/dw	PIP	-	NO
372	Parkinsonia florida	Blue Palo Verde	4"	8"	-	m	m	dw	PIP	-	NO
373	Prosopis velutina	Velvet Mesquite	4"	8"	-	I	I	dw/pf/bl	PIP	-	NO
374	Celtis pallida	Hackberry		8"	-	m	I	mu/sz	PIP	-	NO
375	Prosopis velutina	Velvet Mesquite	10"	12"	-	h	m	mu/lb	PIP	-	NO
376	Parkinsonia florida	Blue Palo Verde	4"	8"	-	m	I	dw/pf	PIP	-	NO
377	Parkinsonia florida	Blue Palo Verde	10"	12"	-	m	m	dw	PIP	-	NO
378	Prosopis velutina	Velvet Mesquite	4"	8"	-	m	m	bl/pf	PIP	-	NO
379	Prosopis velutina	Velvet Mesquite	10"	12"	-	h	I	dw/sz	PIP	-	NO
380	Ferocactus wislizenii	Barrel Cactus		2'	-	h	h		PIP	-	NO
381	Parkinsonia florida	Blue Palo Verde	10"	12"	-	m	m	dw/lb	PIP	-	NO
382	Parkinsonia florida	Blue Palo Verde	14"	14"	-	h	I	lb/mu/sz	PIP	-	YES
383	Prosopis velutina	Velvet Mesquite	8"	10"	-	m	m	dw	PIP	-	NO
384	Parkinsonia florida	Blue Palo Verde	6"	8"	-	m	m	mu/lb	PIP	-	NO
385	Celtis pallida	Hackberry		6'	-	h	h		PIP	-	NO
386	Parkinsonia florida	Blue Palo Verde	4"	8"	-	m	I	mu/pf	PIP	-	NO
387	Parkinsonia florida	Blue Palo Verde	10"	12"	-	m	I	mu/dw	PIP	-	NO
388	Ziziphus obtusifolia	Graythorn		6'	-	m	m	dw	RFS	mitigate	NO
389	Parkinsonia florida	Blue Palo Verde	4"	8"	-	h	h		RFS	mitigate	NO
390	Parkinsonia microphylla	Foothill Palo Verde	4"	8"	-	h	h		RFS	mitigate	NO
391	Prosopis velutina	Velvet Mesquite	4"	8"	-	m	I	dw/in	RFS	poor health	NO
392	Prosopis velutina	Velvet Mesquite	4"	8"	-	m	I	dw/in	PIP	-	NO
393	Prosopis velutina	Velvet Mesquite	4"	8"	-	I	I	dw/st/mu	RFS	poor health	NO
394	Prosopis velutina	Velvet Mesquite	4"	8"	-	I	I	dw/st/pf	RFS	poor health	NO
395	Prosopis velutina	Velvet Mesquite	4"	8"	-	m	I	st/pf	PIP	-	NO
396	Parkinsonia florida	Blue Palo Verde	4"	8"	-	m	m		PIP	-	NO
397	Parkinsonia florida	Blue Palo Verde	4"	8"	-	h	h		PIP	-	NO
398	Parkinsonia florida	Blue Palo Verde	8"	10"	-	h	h		PIP	-	NO
399	Acacia constricta	Whitethorn Acacia	10"	12"	-	m	I	mt/dw	PIP	-	NO
400	Parkinsonia microphylla	Foothill Palo Verde	6"	8"	-	h	h		PIP	-	NO
401	Prosopis velutina	Velvet Mesquite	8"	10"	-	h	h		PIP	-	NO
402	Parkinsonia florida	Blue Palo Verde	8"	10"	-	h	h		PIP	-	NO
403	Prosopis velutina	Velvet Mesquite	8"	10"	-	m	I	dw/pf	PIP	-	NO
404	Ferocactus wislizenii	Barrel Cactus		2'	-	h	h		PIP	-	NO
405	Parkinsonia florida	Blue Palo Verde	8"	10"	-	h	h		RFS	mitigate	NO
406	Prosopis velutina	Velvet Mesquite	8"	10"	-	m	I	lb/dw	RFS	damaged	NO
407	Ferocactus wislizenii	Barrel Cactus		3'	-	h	h		TOS	-	NO
408	Parkinsonia microphylla	Foothill Palo Verde	8"	10"	-	m	I	dw/in	RFS	poor health	NO
409	Parkinsonia microphylla	Foothill Palo Verde	8"	10"	-	m	I	mu/dw	RFS	damaged	NO
410	Prosopis velutina	Velvet Mesquite	8"	10"	-	I	I	dw/in	RFS	poor health	NO
411	Prosopis velutina	Velvet Mesquite	4"	8"	-	I	I	mu/dw	RFS	poor health	NO
412	Ferocactus wislizenii	Barrel Cactus		2'	-	h	h		TOS	-	NO
413	Parkinsonia microphylla	Foothill Palo Verde	6"	8"	-	m	I	mu/lb/in	RFS	poor health	NO
414	Prosopis velutina	Velvet Mesquite	6"	8"	-	m	I	mu/dw	RFS	damaged	NO
415	Celtis pallida	Hackberry		5'	-	h	h		RFS	mitigate	NO
416	Celtis pallida	Hackberry		8"	-	m	m	mu/dw	PIP	-	NO
417	Parkinsonia florida	Blue Palo Verde	3"	8"	-	h	h		RFS	mitigate	NO
418	Ferocactus wislizenii	Barrel Cactus		3'	-	h	h		TOS	-	NO
419	Ferocactus wislizenii	Barrel Cactus		1'	-	h	h		TOS	-	NO
420	Parkinsonia microphylla	Foothill Palo Verde	8"	10"	-	m	I	lb/dw	RFS	poor health	NO
421	Parkinsonia florida	Blue Palo Verde	4"	8"	-	I	I	td/st	RFS	poor health	NO
422	Parkinsonia microphylla	Foothill Palo Verde	8"	10"	-	h	h		RFS	mitigate	NO
423	Parkinsonia microphylla	Foothill Palo Verde	3"	8"	-	m	I	dw	RFS	poor health	NO
424	Acacia greggii	Catclaw Acacia		7'	-	I	I	mu/dw	RFS	poor health	NO
425	Parkinsonia florida	Blue Palo Verde	4"	8"	-	h	h		PIP	-	NO
426	Parkinsonia florida	Blue Palo Verde	6"	8"	-	h	h		RFS	mitigate	NO
427	Parkinsonia microphylla	Foothill Palo Verde	24"	20"	-	m	m	sz/dw	RFS	mitigate	YES
428	Parkinsonia microphylla	Foothill Palo Verde	6"	8"	-	m	I	dw	RFS	poor health	NO
429	Parkinsonia florida	Blue Palo Verde	10"	12"	-	h	I	sr/so/dw	PIP	-	NO
430	Parkinsonia florida	Blue Palo Verde	10"	12"	-	h	I	so/sr	PIP	-	NO
431	Parkinsonia florida	Blue Palo Verde	6"	8"	-	h	I	sl/sr/dw	PIP	-	NO
432	Ziziphus obtusifolia	Graythorn		4'	-	h	I	mu/dw	PIP	-	NO
433	Parkinsonia florida	Blue Palo Verde	4"	8"	-	h	I	so/sl	PIP	-	NO
434	Parkinsonia florida	Blue Palo Verde	10"	12"	-	h	I	sr/so/sl	PIP	-	NO
435	Parkinsonia florida	Blue Palo Verde	10"	12"	-	h	I	dw/so	PIP	-	NO

Number	Scientific Name	Common Name	Size - Caliper	Size - Height	Arms	Viability	Transplantability	Comments	Disposition	Reason (RFS)	Sig. Vegetation
436	Parkinsonia florida	Blue Palo Verde	2"	8"	-	h	I	so/sl	PIP	-	NO
437	Acacia greggii	Catclaw Acacia		4'	-	m	I	td/pf/dw	PIP	-	NO
438	Celtis pallida	Hackberry		4'	-	h	h		PIP	-	NO
439	Celtis pallida	Hackberry		8"	-	m	I	mu/dw	PIP	-	NO
440	Parkinsonia florida	Blue Palo Verde	10"	12"	-	h	I	so/sr	PIP	-	NO
441	Ferocactus wislizenii	Barrel Cactus		2'	-	I	I	le/sr	PIP	-	NO
442	Prosopis velutina	Velvet Mesquite	10"	12"	-	h	I	so/sl	PIP	-	NO
443	Parkinsonia florida	Blue Palo Verde	10"	12"	-	h	I	so/sl	PIP	-	NO
444	Acacia greggii	Catclaw Acacia		4'	-	m	I	pf/dw	PIP	-	NO
445	Prosopis velutina	Velvet Mesquite	8"	10"	-	m	I	dw/in	PIP	-	NO
446	Parkinsonia microphylla	Foothill Palo Verde	8"	10"	-	m	m	dw	PIP	-	NO
447	Parkinsonia microphylla	Foothill Palo Verde	8"	10"	-	m	I	mu/lb	PIP	-	NO
448	Prosopis velutina	Velvet Mesquite	4"	8"	-	m	I	dw/pf	PIP	-	NO
449	Prosopis velutina	Velvet Mesquite	4"	8"	-	m	m	dw	PIP	-	NO
450	Parkinsonia microphylla	Foothill Palo Verde	6"	8"	-	m	m	dw	PIP	-	NO
451	Ferocactus wislizenii	Barrel Cactus		2'	-	h	h		TOS	-	NO
452	Parkinsonia florida	Blue Palo Verde	18"	20"	-	I	I	dw/in	RFS	poor health	NO
453	Parkinsonia florida	Blue Palo Verde	4"	8"	-	m	I	dw/lb	PIP	-	NO
454	Parkinsonia microphylla	Foothill Palo Verde	4"	8"	-	h	h		PIP	-	NO
455	Prosopis velutina	Velvet Mesquite	6"	8"	-	h	h		RFS	mitigate	NO
456	Prosopis velutina	Velvet Mesquite	4"	8"	-	h	h		RFS	mitigate	NO
457	Prosopis velutina	Velvet Mesquite	4"	8"	-	I	I	dw/in	RFS	poor health	NO
458	Prosopis velutina	Velvet Mesquite	4"	8"	-	m	I	dw/lb	RFS	damaged	NO
459	Parkinsonia microphylla	Foothill Palo Verde	4"	8"	-	h	h		RFS	mitigate	NO
460	Parkinsonia florida	Blue Palo Verde	4"	8"	-	I	I	lb/dw	RFS	poor health	NO
461	Parkinsonia florida	Blue Palo Verde	3"	8"	-	m	I	dw/mu/in	RFS	poor health	NO
462	Prosopis velutina	Velvet Mesquite	4"	8"	-	I	I	dw/in	RFS	poor health	NO
463	Prosopis velutina	Velvet Mesquite	4"	8"	-	I	I	dw/in	RFS	poor health	NO
464	Prosopis velutina	Velvet Mesquite	4"	8"	-	I	I	dw/in	RFS	poor health	NO
465	Celtis pallida	Hackberry		7'	-	m	m	mu	RFS	mitigate	NO
466	Ferocactus wislizenii	Barrel Cactus		2'	-	h	h		TOS	-	NO
467	Acacia greggii	Catclaw Acacia		4'	-	I	I	pf/lb	RFS	poor health	NO
468	Parkinsonia florida	Blue Palo Verde	10"	12"	-	h	h		RFS	mitigate	NO
469	Parkinsonia florida	Blue Palo Verde	10"	12"	-	m	I	mu/lb/in	RFS	poor health	NO
470	Acacia greggii	Catclaw Acacia		6'	-	I	I	pf/dw	RFS	poor health	NO
471	Celtis pallida	Hackberry		8"	-	I	I	dw/mu	RFS	poor health	NO
472	Parkinsonia florida	Blue Palo Verde	3"	8"	-	m	I	lb/in	RFS	poor health	NO
473	Ferocactus wislizenii	Barrel Cactus		3'	-	h	h		TOS	-	NO
474	Ferocactus wislizenii	Barrel Cactus		1'	-	h	h		TOS	-	NO
475	Ferocactus wislizenii	Barrel Cactus		3'	-	h	h	cluster of 2	TOS	-	NO
476	Ferocactus wislizenii	Barrel Cactus		3'	-	h	h	cluster of 2	TOS	-	NO
477	Prosopis velutina	Velvet Mesquite	8"	10"	-	I	I	dw/in	RFS	poor health	NO
478	Parkinsonia microphylla	Foothill Palo Verde	8"	10"	-	m	I	mu/lb/dw	RFS	poor health	NO
479	Parkinsonia florida	Blue Palo Verde	10"	12"	-	h	m	dw	RFS	mitigate	NO
480	Parkinsonia florida	Blue Palo Verde	10"	12"	-	I	I	mt/lb/dw	RFS	poor health	NO
481	Ferocactus wislizenii	Barrel Cactus		3'	-	h	h		TOS	-	NO
482	Ferocactus wislizenii	Barrel Cactus		1'	-	h	h		TOS	-	NO
483	Prosopis velutina	Velvet Mesquite	8"	10"	-	m	I	dw/in	RFS	poor health	NO
484	Parkinsonia florida	Blue Palo Verde	4"	8"	-	h	h		RFS	mitigate	NO
485	Prosopis velutina	Velvet Mesquite	6"	8"	-	h	h		RFS	mitigate	NO
486	Prosopis velutina	Velvet Mesquite	4"	8"	-	h	h		RFS	mitigate	NO
487	Ferocactus wislizenii	Barrel Cactus		2'	-	h	h		TOS	-	NO
488	Ziziphus obtusifolia	Graythorn		6'	-	m	I	in/dw/pf	RFS	poor health	NO
489	Prosopis velutina	Velvet Mesquite	8"	10"	-	h	h		RFS	mitigate	NO
490	Ferocactus wislizenii	Barrel Cactus		2'	-	I	I	bd	RFS	poor health	NO
491	Ziziphus obtusifolia	Graythorn		6'	-	I	I	dw/mu	RFS	poor health	NO
492	Ferocactus wislizenii	Barrel Cactus		2'	-	h	h		TOS	-	NO
493	Acacia greggii	Catclaw Acacia		4'	-	h	h		RFS	mitigate	NO
494	Parkinsonia microphylla	Foothill Palo Verde	10"	12"	-	I	I	mt/mu/dw	RFS	poor health	NO
495	Parkinsonia florida	Blue Palo Verde	4"	8"	-	h	h		RFS	mitigate	NO
496	Acacia greggii	Catclaw Acacia		6'	-	h	h		RFS	mitigate	NO
497	Ferocactus wislizenii	Barrel Cactus		3'	-	I	I	sr/le	RFS	poor health	NO
498	Prosopis velutina	Velvet Mesquite	6"	8"	-	m	I	dw/in	RFS	poor health	NO
499	Prosopis velutina	Velvet Mesquite	4"	8"	-	I	I	dw/in	RFS	poor health	NO
500	Prosopis velutina	Velvet Mesquite	4"	8"	-	I	I	dw/lb/mu	RFS	poor health	NO
501	Prosopis velutina	Velvet Mesquite	8"	10"	-	h	h		RFS	mitigate	NO
502	Ferocactus wislizenii	Barrel Cactus		3'	-	I	I	le/bd	RFS	poor health	NO
503	Ferocactus wislizenii	Barrel Cactus		2'	-	I	I	le/bd	RFS	poor health	NO
504	Acacia greggii	Catclaw Acacia		4'	-	h	h		RFS	mitigate	NO
505	Prosopis velutina	Velvet Mesquite	4"	8"	-	h	h		RFS	mitigate	NO
506	Ferocactus wislizenii	Barrel Cactus		2'	-	I	I	bd/le	RFS	poor health	NO
507	Parkinsonia florida	Blue Palo Verde	10"	12"	-	h	h		PIP	-	NO
508	Prosopis velutina	Velvet Mesquite	6"	8"	-	h	h		RFS	mitigate	NO
509	Prosopis velutina	Velvet Mesquite	4"	8"	-	h	h		PIP	-	NO
510	Parkinsonia microphylla	Foothill Palo Verde	4"	8"	-	h	h		PIP	-	NO
511	Ferocactus wislizenii	Barrel Cactus		2'	-	h	h		TOS	-	NO
512	Prosopis velutina	Velvet Mesquite	4"	8"	-	h	h		RFS	mitigate	NO
513	Parkinsonia microphylla	Foothill Palo Verde	6"	8"	-	h	h		RFS	mitigate	NO
514	Parkinsonia florida	Blue Palo Verde	6"	8"	-	h	h		RFS	mitigate	NO
515	Parkinsonia florida	Blue Palo Verde	8"	10"	-	h	h		RFS	mitigate	NO
516	Parkinsonia microphylla	Foothill Palo Verde	8"	10"	-	I	I	dw	RFS	poor health	NO
517	Acacia greggii	Catclaw Acacia		6'	-	h	h		RFS	mitigate	NO
518	Ferocactus wislizenii	Barrel Cactus		3'	-	h	h		TOS	-	NO
519	Prosopis velutina	Velvet Mesquite	6"	8"	-	I	I	mu/dw	RFS	poor health	NO
520	Prosopis velutina	Velvet Mesquite	4"	8"	-	m	I	dw/in	RFS	poor health	NO
521	Prosopis velutina	Velvet Mesquite	4"	8"	-	I	I	mu/dw/in	PIP	-	NO
522	Prosopis velutina	Velvet Mesquite	6"	8"	-	I	I	dw/in	RFS	poor health	NO
523	Parkinsonia microphylla	Foothill Palo Verde	6"	8"	-	h	h		PIP	-	NO
524	Parkinsonia florida	Blue Palo Verde	10"	12"	-	h	I	dw/mu	PIP	-	NO

Number	Scientific Name	Common Name	Size - Caliper	Size - Height	Arms	Viability	Transplantability	Comments	Disposition	Reason (RFS)	Sig. Vegetation
693	Parkinsonia florida	Blue Palo Verde	10"	12'	-	h	l	mu/lb	PIP	-	NO
694	Ferocactus wislizenii	Barrel Cactus		3'	-	h	h		PIP	-	NO
695	Parkinsonia microphylla	Foothill Palo Verde	6"	8'	-	h	h		PIP	-	NO
696	Ferocactus wislizenii	Barrel Cactus		3'	-	h	h		PIP	-	NO
697	Parkinsonia florida	Blue Palo Verde	8"	10'	-	h	h		PIP	-	NO
698	Celtis pallida	Hackberry		8'	-	h	l	mu	PIP	-	NO
699	Acacia greggii	Catclaw Acacia		6'	-	h	h		PIP	-	NO
700	Acacia greggii	Catclaw Acacia		4'	-	m	l	mu/dw	PIP	-	NO
701	Celtis pallida	Hackberry		8'	-	m	l	mu/dw	PIP	-	NO
702	Celtis pallida	Hackberry		6'	-	m	l	mu/dw	PIP	-	NO
703	Prosopis velutina	Velvet Mesquite	8"	10'	-	m	l	dw/in	PIP	-	NO
704	Prosopis velutina	Velvet Mesquite	2"	8'	-	h	h		PIP	-	NO
705	Prosopis velutina	Velvet Mesquite	34"	20'	-	l	l	mt/mu/dw	PIP	-	NO
706	Prosopis velutina	Velvet Mesquite	2"	8'	-	h	h		PIP	-	NO
707	Parkinsonia microphylla	Foothill Palo Verde	6"	8'	-	h	h		PIP	-	NO
708	Parkinsonia microphylla	Foothill Palo Verde	8"	10'	-	h	l	mu	PIP	-	NO
709	Ferocactus wislizenii	Barrel Cactus		2'	-	h	l	cluster of 2	PIP	-	NO
710	Parkinsonia microphylla	Foothill Palo Verde	4"	8'	-	h	h		PIP	-	NO
711	Parkinsonia florida	Blue Palo Verde	6"	8'	-	h	l	mu	PIP	-	NO
712	Ferocactus wislizenii	Barrel Cactus		2'	-	h	h		PIP	-	NO
713	Parkinsonia microphylla	Foothill Palo Verde	8"	10'	-	h	l	mu	PIP	-	NO
714	Parkinsonia microphylla	Foothill Palo Verde	6"	8'	-	h	h		PIP	-	NO
715	Ferocactus wislizenii	Barrel Cactus		2'	-	h	h		PIP	-	NO
716	Ferocactus wislizenii	Barrel Cactus		1'	-	h	h		PIP	-	NO
717	Parkinsonia florida	Blue Palo Verde	6"	8'	-	h	h		PIP	-	NO
718	Parkinsonia microphylla	Foothill Palo Verde	6"	8'	-	h	l	lb/mu	PIP	-	NO
719	Ziziphus obtusifolia	Graythorn		7'	-	h	l	mu/dw	PIP	-	NO
720	Parkinsonia florida	Blue Palo Verde	6"	8'	-	h	h		PIP	-	NO
721	Parkinsonia microphylla	Foothill Palo Verde	4"	8'	-	h	h		PIP	-	NO
722	Parkinsonia microphylla	Foothill Palo Verde	6"	8'	-	h	h		PIP	-	NO
723	Ferocactus wislizenii	Barrel Cactus		1'	-	h	h	cluster of 2	PIP	-	NO
724	Parkinsonia microphylla	Foothill Palo Verde	6"	8'	-	h	h		PIP	-	NO
725	Parkinsonia microphylla	Foothill Palo Verde	8"	10'	-	h	h		PIP	-	NO
726	Prosopis velutina	Velvet Mesquite	14"	14'	-	h	l	mt	PIP	-	NO
727	Ferocactus wislizenii	Barrel Cactus		2'	-	h	h		PIP	-	NO
728	Carnegiea Giganta	Saguaro		1'	0	h	h		PIP	-	NO
729	Ferocactus wislizenii	Barrel Cactus		2'	-	h	h		PIP	-	NO
730	Ferocactus wislizenii	Barrel Cactus		2'	-	h	h		PIP	-	NO
731	Prosopis velutina	Velvet Mesquite	6"	8'	-	h	h		PIP	-	NO
732	Ferocactus wislizenii	Barrel Cactus		2'	-	h	h		PIP	-	NO
733	Ferocactus wislizenii	Barrel Cactus		2'	-	h	h		PIP	-	NO
734	Ferocactus wislizenii	Barrel Cactus		3'	-	h	h		PIP	-	NO
735	Parkinsonia microphylla	Foothill Palo Verde	8"	10'	-	h	h	dw	PIP	-	NO
736	Parkinsonia florida	Blue Palo Verde	6"	8'	-	h	h		PIP	-	NO
737	Parkinsonia florida	Blue Palo Verde	8"	10'	-	m	l	mu/dw	PIP	-	NO
738	Carnegiea Giganta	Saguaro		2'	0	h	h		PIP	-	NO
739	Prosopis velutina	Velvet Mesquite	4"	8'	-	m	l	in/dw/lb	PIP	-	NO
740	Ferocactus wislizenii	Barrel Cactus		2'	-	l	l	sr/bd/le	PIP	-	NO
741	Ferocactus wislizenii	Barrel Cactus		2'	-	l	l	sr/bd/le	PIP	-	NO
742	Ferocactus wislizenii	Barrel Cactus		1'	-	h	h		PIP	-	NO
743	Ferocactus wislizenii	Barrel Cactus		3'	-	h	h		PIP	-	NO
744	Prosopis velutina	Velvet Mesquite	4"	8'	-	h	h		PIP	-	NO
745	Ferocactus wislizenii	Barrel Cactus		1'	-	h	h		PIP	-	NO
746	Parkinsonia microphylla	Foothill Palo Verde	8"	10'	-	h	h		PIP	-	NO
747	Parkinsonia microphylla	Foothill Palo Verde	4"	8'	-	h	h		PIP	-	NO
748	Prosopis velutina	Velvet Mesquite	4"	8'	-	m	l	in/dw	PIP	-	NO
749	Prosopis velutina	Velvet Mesquite	6"	8'	-	l	l	dw/mu/in	PIP	-	NO
750	Ferocactus wislizenii	Barrel Cactus		2'	-	h	h		PIP	-	NO
751	Parkinsonia microphylla	Foothill Palo Verde	4"	8'	-	h	h		PIP	-	NO
752	Prosopis velutina	Velvet Mesquite	4"	8'	-	m	l	in/mu	PIP	-	NO
753	Parkinsonia florida	Blue Palo Verde	6"	8'	-	m	l	td/dw	PIP	-	NO
754	Prosopis velutina	Velvet Mesquite	8"	10'	-	l	l	dw/mu/in	PIP	-	NO
755	Prosopis velutina	Velvet Mesquite	4"	8'	-	h	h		PIP	-	NO
756	Ferocactus wislizenii	Barrel Cactus		3'	-	h	h		PIP	-	NO
757	Acacia greggii	Catclaw Acacia		8'	-	l	l	mt/mu/dw	PIP	-	NO
758	Ferocactus wislizenii	Barrel Cactus		1'	-	h	h		PIP	-	NO
759	Ferocactus wislizenii	Barrel Cactus		1'	-	h	h		PIP	-	NO
760	Prosopis velutina	Velvet Mesquite	4"	8'	-	h	h		PIP	-	NO
761	Prosopis velutina	Velvet Mesquite	8"	10'	-	m	l	mu/lb/dw	PIP	-	NO
762	Celtis pallida	Hackberry		8'	-	m	l	mu/dw	PIP	-	NO
763	Prosopis velutina	Velvet Mesquite	30"	20'	-	m	l	sr/mt/dw	PIP	-	NO
764	Prosopis velutina	Velvet Mesquite	18"	20'	-	l	l	pf/dw/le/td	PIP	-	NO
765	Ziziphus obtusifolia	Graythorn		4'	-	m	l	mu	PIP	-	NO
766	Parkinsonia microphylla	Foothill Palo Verde	4"	8'	-	h	h		PIP	-	NO
767	Parkinsonia florida	Blue Palo Verde	4"	8'	-	h	h		PIP	-	NO
768	Prosopis velutina	Velvet Mesquite	4"	8'	-	h	h		PIP	-	NO
769	Parkinsonia florida	Blue Palo Verde	6"	8'	-	h	h		PIP	-	NO
770	Parkinsonia microphylla	Foothill Palo Verde	6"	8'	-	m	l	mu/dw	PIP	-	NO
771	Parkinsonia microphylla	Foothill Palo Verde	4"	8'	-	m	l	mu/dw	PIP	-	NO
772	Parkinsonia microphylla	Foothill Palo Verde	8"	10'	-	h	h		PIP	-	NO
773	Parkinsonia microphylla	Foothill Palo Verde	4"	8'	-	h	l	mu	PIP	-	NO
774	Prosopis velutina	Velvet Mesquite	10"	12'	-	h	h		PIP	-	NO
775	Parkinsonia microphylla	Foothill Palo Verde	4"	8'	-	h	h		PIP	-	NO
776	Parkinsonia microphylla	Foothill Palo Verde	10"	12'	-	h	h		PIP	-	NO
777	Ferocactus wislizenii	Barrel Cactus		1'	-	h	h		PIP	-	NO
778	Ferocactus wislizenii	Barrel Cactus		2'	-	l	l	bd	PIP	-	NO
779	Prosopis velutina	Velvet Mesquite	4"	8'	-	m	l	mt/dw	PIP	-	NO
780	Prosopis velutina	Velvet Mesquite	24"	20'	-	l	l	mt/dw	PIP	-	NO
781	Carnegiea Giganta	Saguaro		3'	0	h	h		PIP	-	NO

Number	Scientific Name	Common Name	Size - Caliper	Size - Height	Arms	Viability	Transplantability	Comments	Disposition	Reason (RFS)	Stg. Vegetation
782	Acacia greggii	Catclaw Acacia		4'	-	h	h		PIP	-	NO
783	Prosopis velutina	Velvet Mesquite	4"	8'	-	l	l	in/dw	PIP	-	NO
784	Celtis pallida	Hackberry		7'	-	m	l	mu/dw	PIP	-	NO
785	Celtis pallida	Hackberry		7'	-	m	l	mu/dw	PIP	-	NO
786	Parkinsonia microphylla	Foothill Palo Verde	4"	8'	-	h	h		PIP	-	NO
787	Ferocactus wislizenii	Barrel Cactus		3'	-	h	h		PIP	-	NO
788	Parkinsonia florida	Blue Palo Verde	8"	10'	-	m	l	td/dw	PIP	-	NO
789	Parkinsonia microphylla	Foothill Palo Verde	8"	10'	-	h	h		PIP	-	NO
790	Ferocactus wislizenii	Barrel Cactus		1'	-	h	h		PIP	-	NO
791	Parkinsonia microphylla	Foothill Palo Verde	10'	12'	-	m	l	mu/lb/dw	PIP	-	NO
792	Acacia greggii	Catclaw Acacia		7'	-	m	l	prox	PIP	-	NO
793	Ferocactus wislizenii	Barrel Cactus		2'	-	h	h		PIP	-	NO
794	Ferocactus wislizenii	Barrel Cactus		3'	-	h	h		PIP	-	NO
795	Ferocactus wislizenii	Barrel Cactus		3'	-	l	l	bd/le	PIP	-	NO
796	Prosopis velutina	Velvet Mesquite	26"	20'	-	m	l	mt/in/dw	PIP	-	NO
797	Parkinsonia microphylla	Foothill Palo Verde	4"	8'	-	h	h		PIP	-	NO
798	Parkinsonia microphylla	Foothill Palo Verde	4"	8'	-	h	h		PIP	-	NO
799	Parkinsonia microphylla	Foothill Palo Verde	6"	8'	-	h	h		PIP	-	NO
800	Ferocactus wislizenii	Barrel Cactus		2'	-	h	h		PIP	-	NO
801	Ferocactus wislizenii	Barrel Cactus		2'	-	l	l	bd/le	PIP	-	NO
802	Ferocactus wislizenii	Barrel Cactus		2'	-	h	h		PIP	-	NO
803	Parkinsonia microphylla	Foothill Palo Verde	4"	8'	-	h	h		PIP	-	NO
804	Parkinsonia microphylla	Foothill Palo Verde	4"	8'	-	h	h		PIP	-	NO
805	Parkinsonia florida	Blue Palo Verde	16"	20'	-	h	l	mu/lb	PIP	-	NO
806	Ferocactus wislizenii	Barrel Cactus		1'	-	h	h		PIP	-	NO
807	Ferocactus wislizenii	Barrel Cactus		2'	-	h	h	double	PIP	-	NO
808	Acacia constricta	Whitethorn Acacia		6'	-	h	l	mu	PIP	-	NO
809	Parkinsonia florida	Blue Palo Verde	6"	8'	-	h	h		PIP	-	NO
810	Parkinsonia microphylla	Foothill Palo Verde	8"	10'	-	h	h		PIP	-	NO
811	Parkinsonia microphylla	Foothill Palo Verde	8"	10'	-	h	l	mu/dw	PIP	-	NO
812	Prosopis velutina	Velvet Mesquite	4"	8'	-	h	h		PIP	-	NO
813	Ferocactus wislizenii	Barrel Cactus		2'	-	h	h		PIP	-	NO
814	Acacia constricta	Whitethorn Acacia		8'	-	l	l	mu/mt/dw	PIP	-	NO
815	Parkinsonia microphylla	Foothill Palo Verde	10"	12'	-	h	h		PIP	-	NO
816	Prosopis velutina	Velvet Mesquite	4"	8'	-	h	h		PIP	-	NO
817	Ferocactus wislizenii	Barrel Cactus		1'	-	h	h		PIP	-	NO
818	Ferocactus wislizenii	Barrel Cactus		3'	-	l	l	le/bd	PIP	-	NO
819	Prosopis velutina	Velvet Mesquite	6"	8'	-	m	l	dw/in	PIP	-	NO
820	Prosopis velutina	Velvet Mesquite	6"	8'	-	h	h		PIP	-	NO
821	Prosopis velutina	Velvet Mesquite	8"	10'	-	h	h		PIP	-	NO
822	Acacia greggii	Catclaw Acacia		5'	-	h	h		PIP	-	NO
823	Prosopis velutina	Velvet Mesquite	8"	10'	-	h	h		PIP	-	NO
824	Carnegiea Giganta	Saguaro		4'	0	h	h	double	PIP	-	NO
825	Parkinsonia florida	Blue Palo Verde	4"	8'	-	h	h		PIP	-	NO
826	Parkinsonia microphylla	Foothill Palo Verde	14"	14'	-	h	h		PIP	-	NO
827	Parkinsonia microphylla	Foothill Palo Verde	4"	8'	-	h	h		PIP	-	NO
828	Ferocactus wislizenii	Barrel Cactus		2'	-	l	l	le/sr/bd	PIP	-	NO
829	Prosopis velutina	Velvet Mesquite	4"	8'	-	h	h		PIP	-	NO
830	Parkinsonia microphylla	Foothill Palo Verde	10'	12'	-	h	h		PIP	-	NO
831	Ferocactus wislizenii	Barrel Cactus		1'	-	h	h		PIP	-	NO
832	Celtis pallida	Hackberry		5'	-	h	l	mu/dw	PIP	-	NO
833	Celtis pallida	Hackberry		4'	-	m	l	mu/lb	PIP	-	NO
834	Ferocactus wislizenii	Barrel Cactus		2'	-	h	h		PIP	-	NO
835	Ferocactus wislizenii	Barrel Cactus		1'	-	h	h		PIP	-	NO
836	Ferocactus wislizenii	Barrel Cactus		2'	-	h	h		PIP	-	NO
837	Ferocactus wislizenii	Barrel Cactus		2'	-	h	h		PIP	-	NO
838	Acacia constricta	Whitethorn Acacia		6'	-	h	h		PIP	-	NO
839	Parkinsonia florida	Blue Palo Verde	4"	8'	-	h	h		PIP	-	NO
840	Prosopis velutina	Velvet Mesquite	10'	12'	-	l	l	dw/mt/mu	PIP	-	NO
841	Ferocactus wislizenii	Barrel Cactus		2'	-	l	l	bd/le	PIP	-	NO
842	Ferocactus wislizenii	Barrel Cactus		1'	-	h	h		PIP	-	NO
843	Ferocactus wislizenii	Barrel Cactus		1'	-	h	h		PIP	-	NO
844	Parkinsonia florida	Blue Palo Verde	4"	8'	-	h	h		PIP	-	NO
845	Parkinsonia microphylla	Foothill Palo Verde	6"	8'	-	m	l	mu/dw	PIP	-	NO
846	Parkinsonia microphylla	Foothill Palo Verde	4"	8'	-	h	h		PIP	-	NO
847	Parkinsonia microphylla	Foothill Palo Verde	10'	12'	-	h	h		PIP	-	NO
848	Prosopis velutina	Velvet Mesquite	4"	8'	-	m	l	mu/dw	PIP	-	NO
849	Prosopis velutina	Velvet Mesquite	8"	10'	-	l	l	dw/st/lb	PIP	-	NO
850	Ferocactus wislizenii	Barrel Cactus		2'	-	h	h		PIP	-	NO
851	Parkinsonia microphylla	Foothill Palo Verde	6"	8'	-	h	h		PIP	-	NO
852	Parkinsonia florida	Blue Palo Verde	24"	20'	-	h	l	mu/sr/dw	PIP	-	NO
853	Ferocactus wislizenii	Barrel Cactus		1'	-	h	h		PIP	-	NO
854	Acacia greggii	Catclaw Acacia		7'	-	h	h		PIP	-	NO
855	Parkinsonia florida	Blue Palo Verde	8"	10'	-	h	h		PIP	-	NO
856	Acacia greggii	Catclaw Acacia		8'	-	h	l	mu/dw/mt	PIP	-	NO